



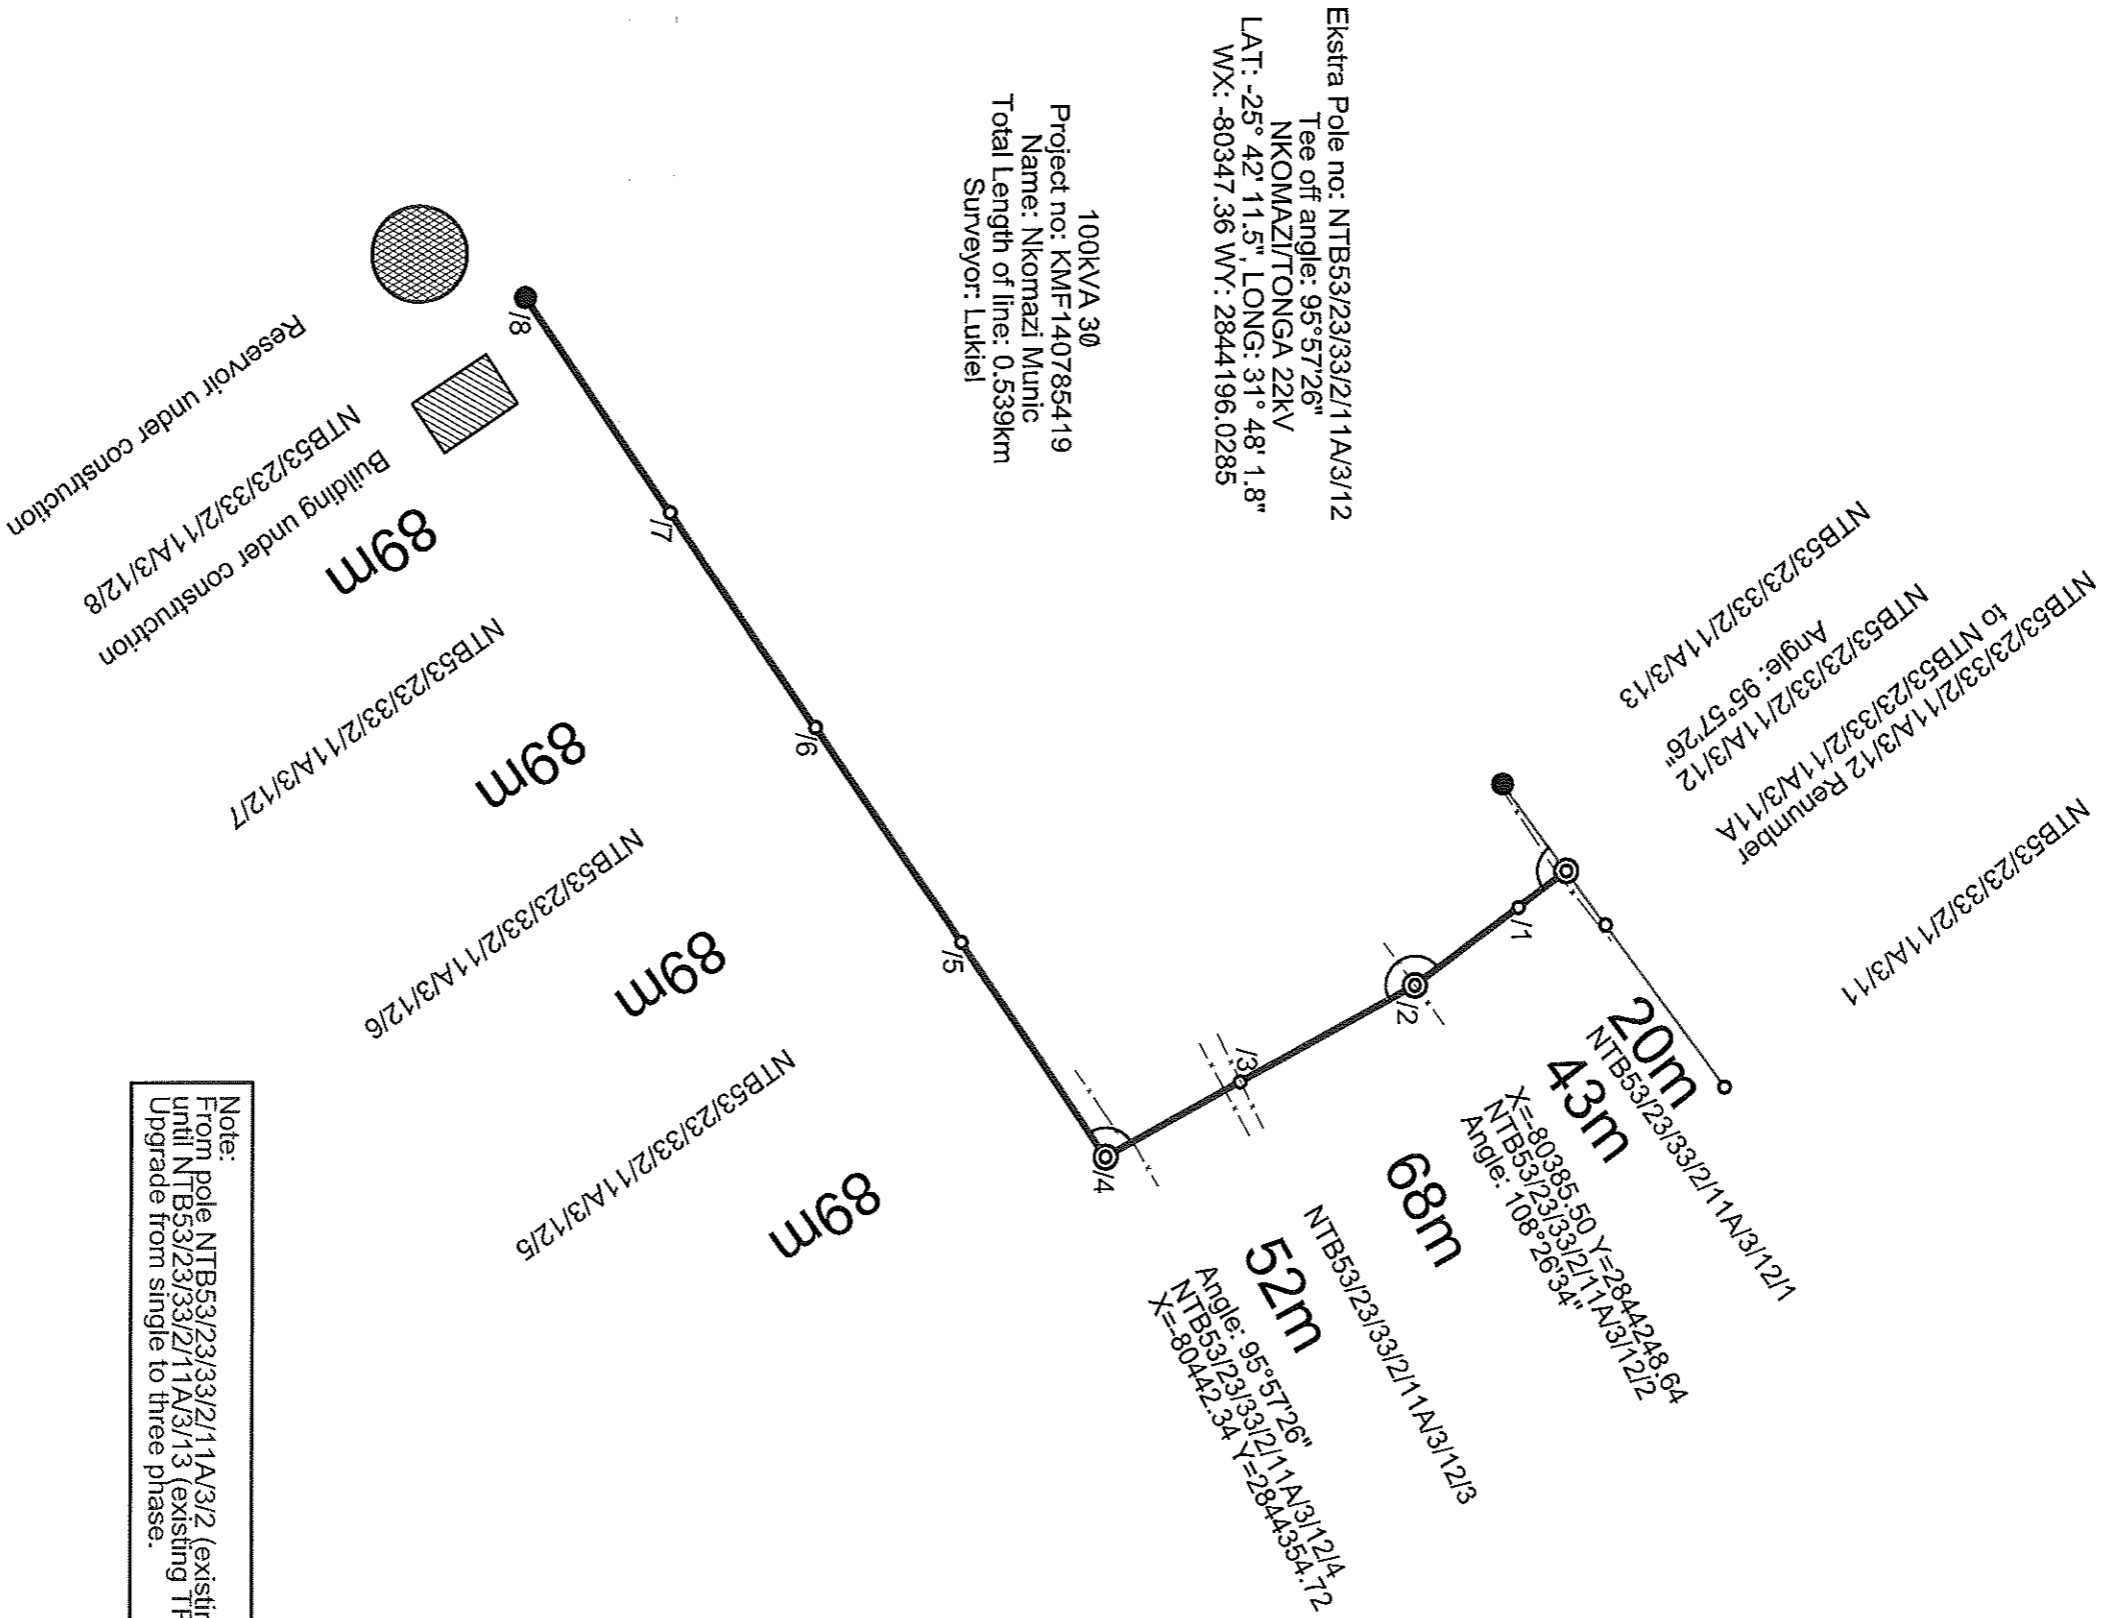

Print on A3 N

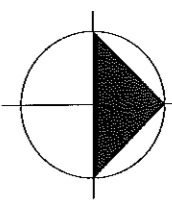


Note:  
 From pole NTB53/23/33/2/11A/3/12 (existing TRFR)  
 until NTB53/23/33/2/11A/3/13 (existing TRFR):  
 Upgrade from single to three phase.

R/477  
**JOYCE 477 JU**

NOTE: RED PEGS on site  
 indicate structure position.


PLEASE NOTE:  
 No protected trees/plants may be cut/trimmed/removed  
 unless the applicable tree permit is issued and handed  
 to the construction contractor.

DASHED RED LINE INDICATES POWERLINE ROUTE

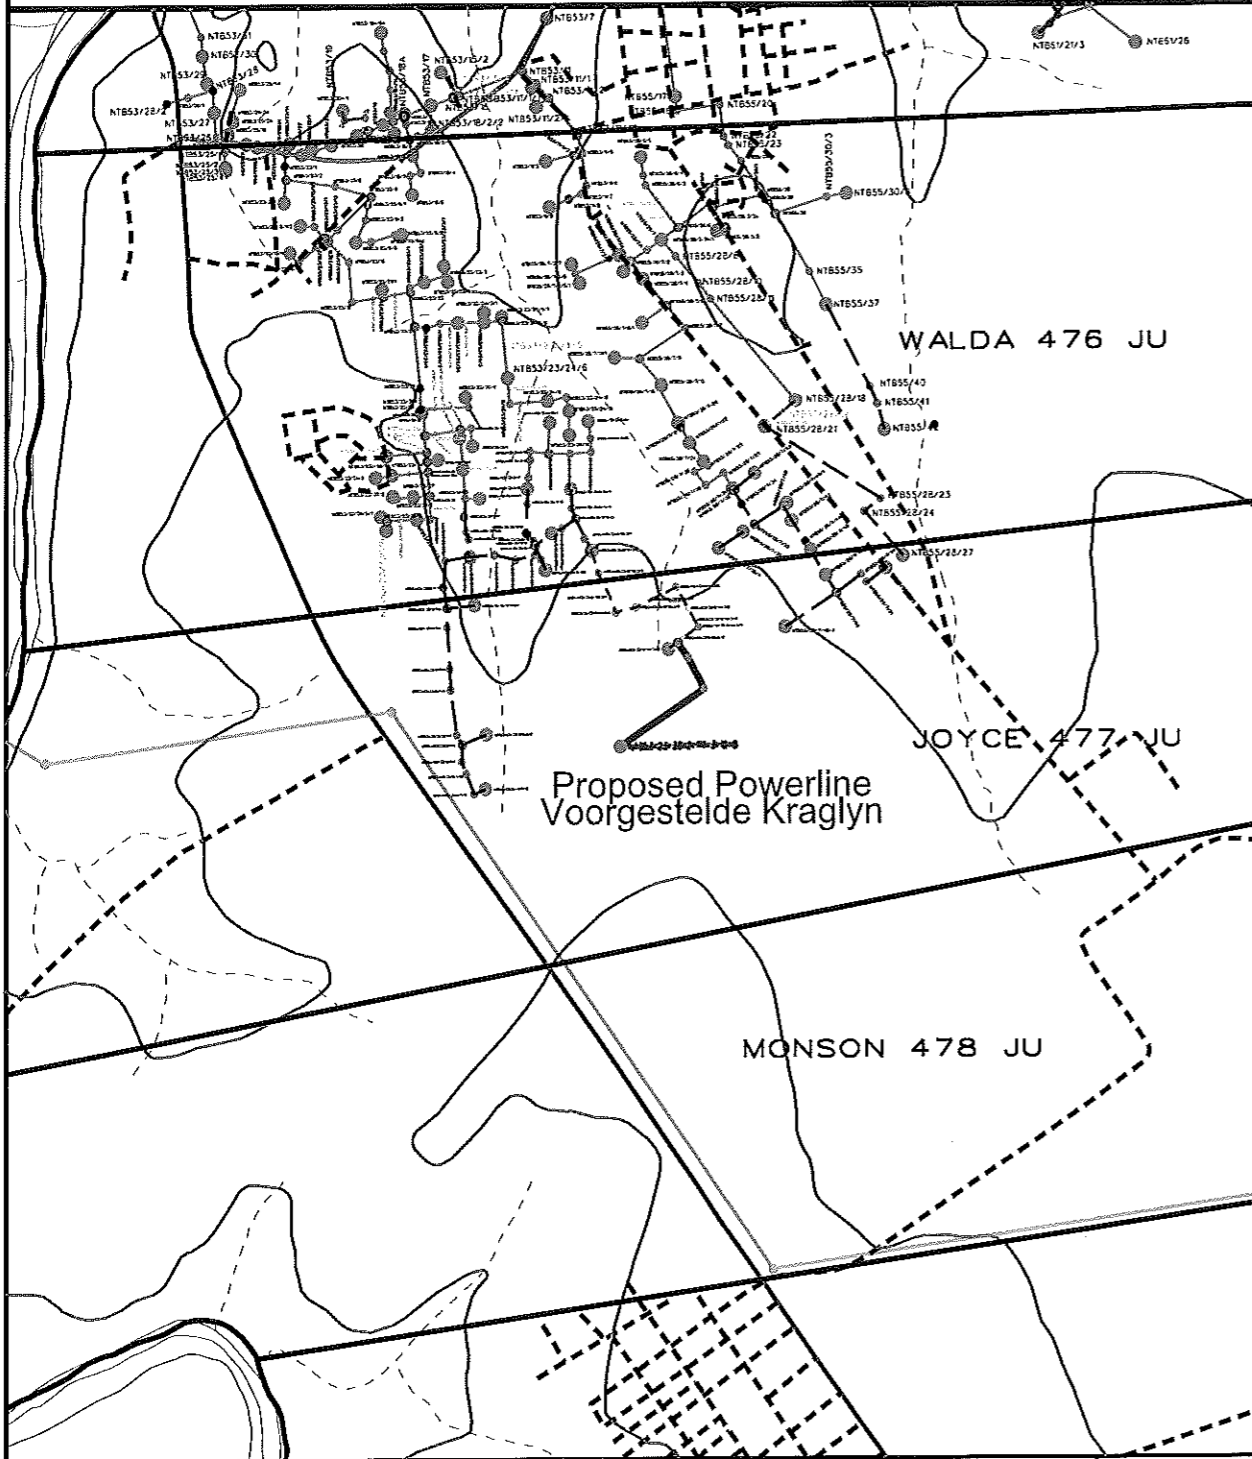

Route plan  
Mpumalanga Operating Unit

Disclaimer  
Geographic Mapping Nelspruit  
are not responsible for any errors  
in external datasets displayed on this map.  
The following external datasets were used:  
Cadastral  
Topographical

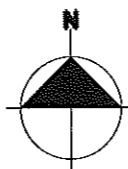

Feeder: NKOMAZI/TONGA 22kV

Customer: NKOMAZI MUNIC

Project No: KMF140785419

FSA / TSA Area: FIGTREE CNC

Portion of map no:  
2531 DB  
Scale: 1:25 000



Information from official maps reproduced under Government printers copyright authority No. 4138 of 28/03/1969