


DASHED RED LINE INDICATES POWERLINE ROUTE

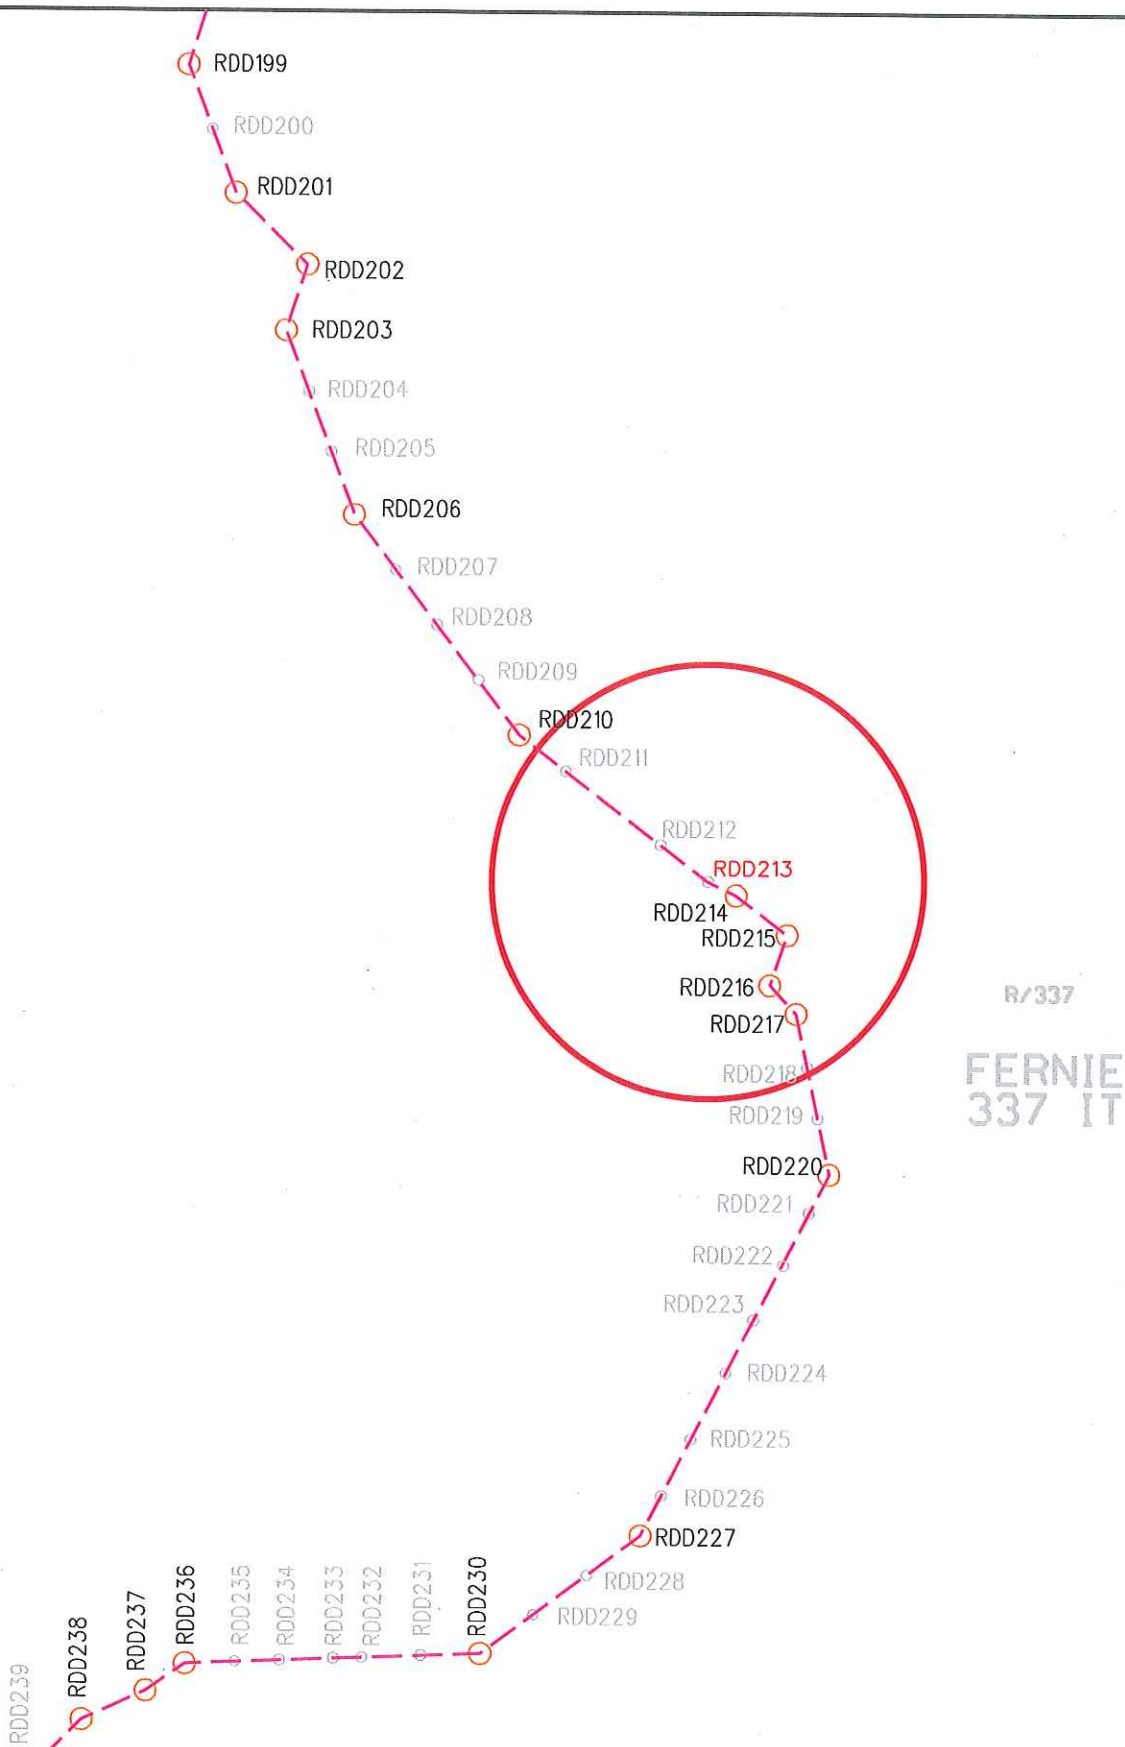

Route plan
Mpumalanga Operating Unit

Disclaimer
Geographic Mapping eMapAfrica are not responsible for any errors in external datasets displayed on this map. The following external datasets were used:
Cadastral and Topographical

Feeder:	REDHILL-DIEPDAL 22kV
Customer:	Mr Skhumbuzo Mhlanga
Project No:	BH159565423
FSA / TSA Area:	ERMELO/MAYFLOWER

Portion of map no: 2630 BD S

Scale: 1:10 000

