



SECTION A-A

SEE BM-WD-D05 FOR  
DETAILED SECTIONS

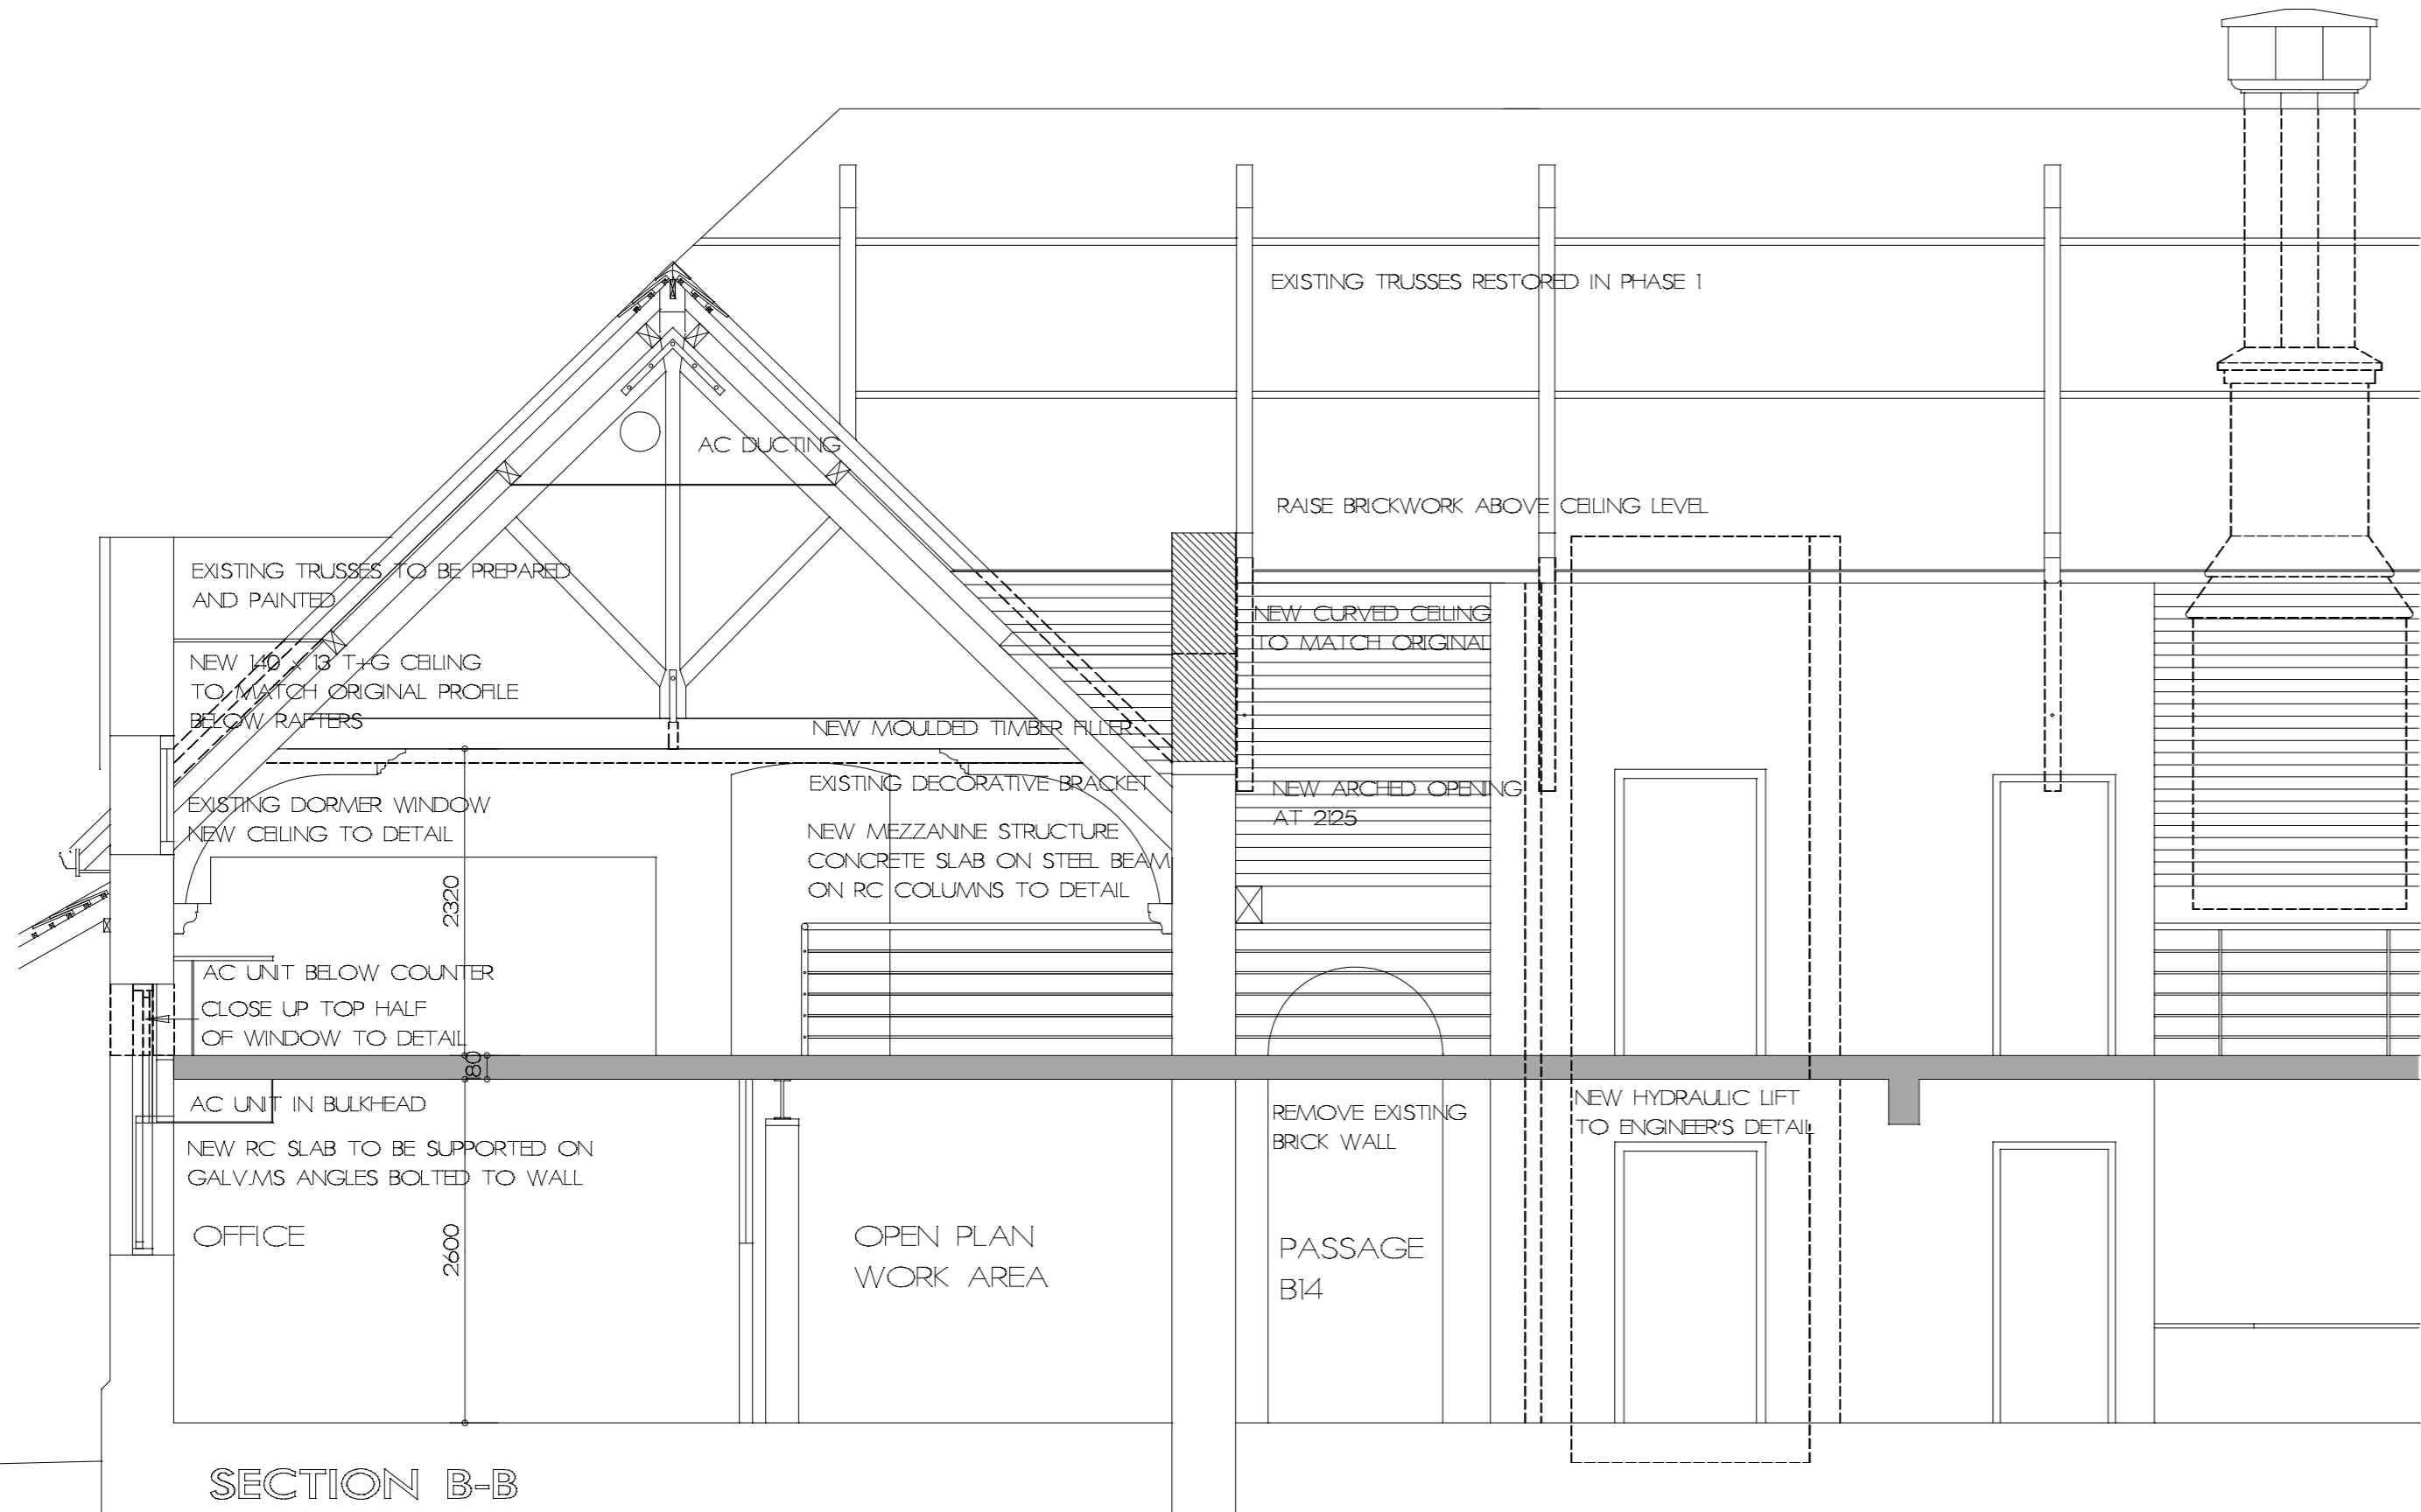


SECTION B-B

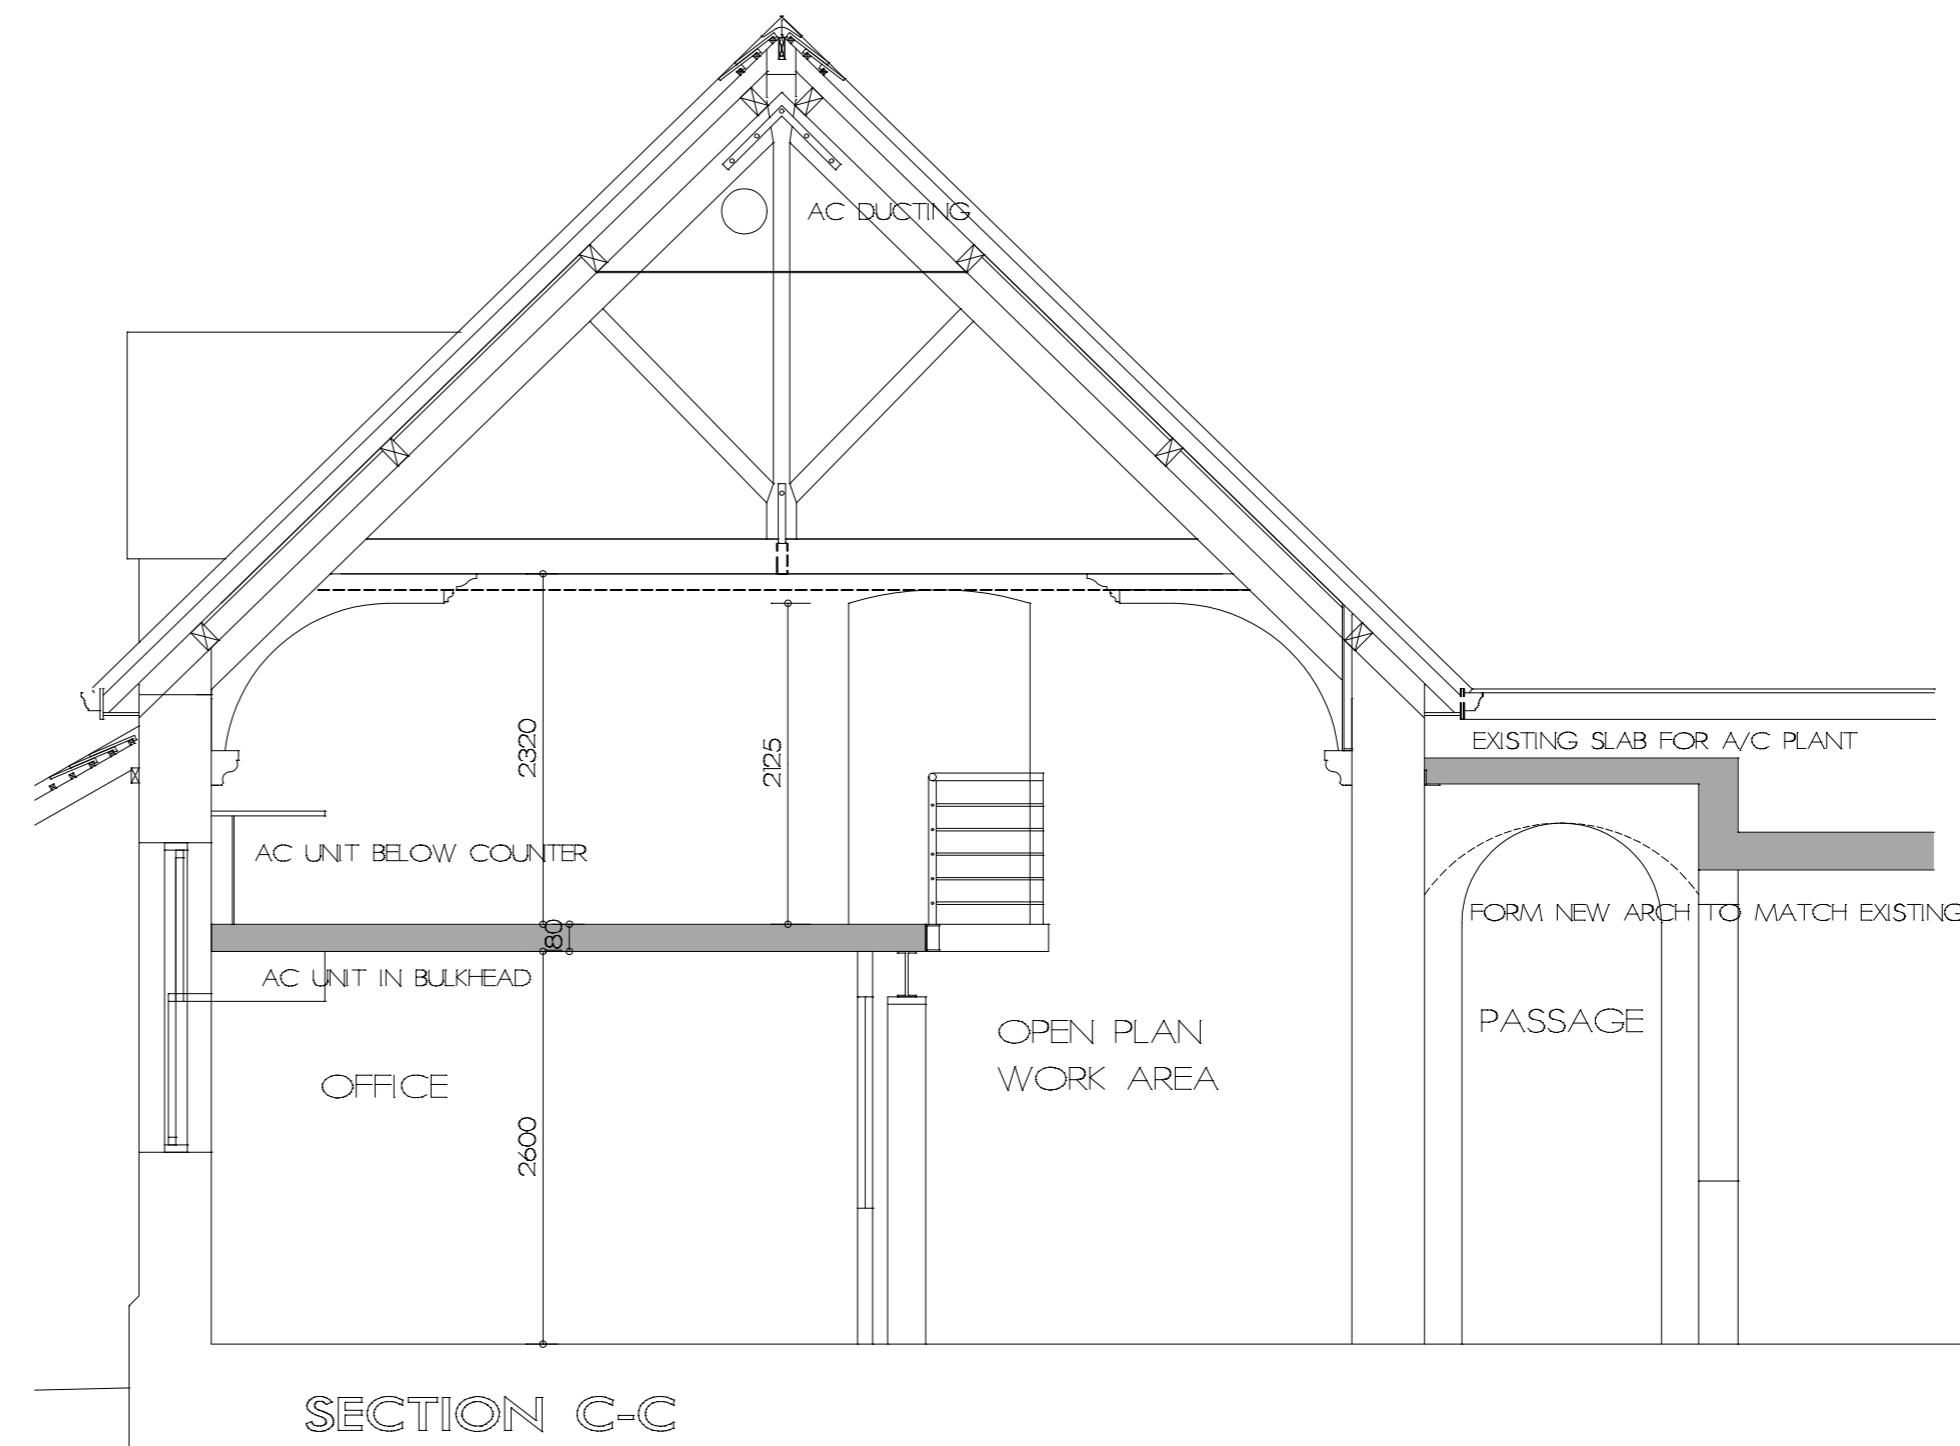

SECTION C-C

Required Dept. of Health Signatures  
FACILITY MANAGER .....  
DISTRICT MANAGER .....  
AREA MANAGER .....

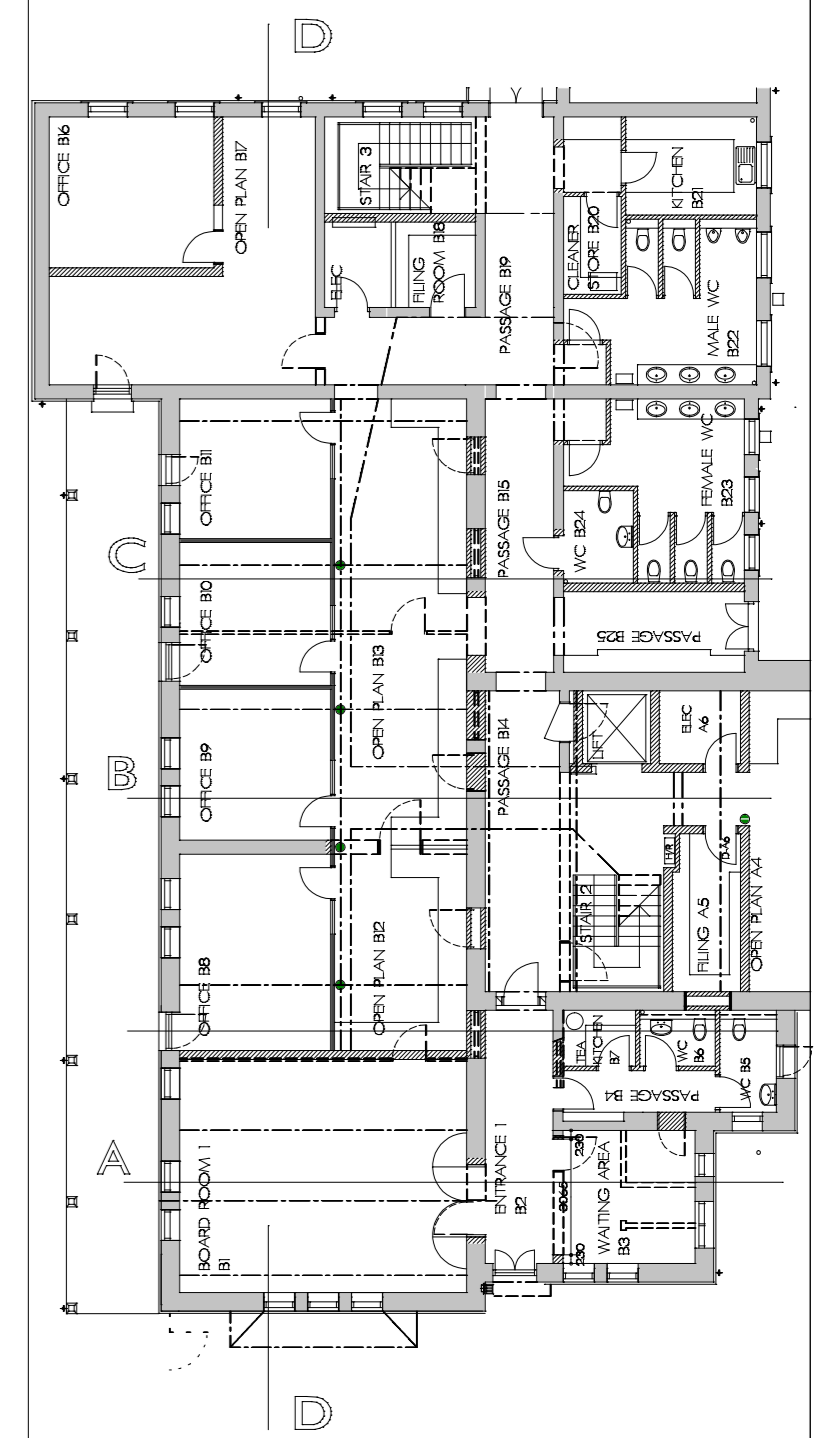

NO.	DATE	BY	DESCRIPTION

REVISIONS  
Checked by Consultant  
Name  
signature ..... date

Consultant

Architect  
GRICE BELLARS, Architects  
211 Hoesen Haffjee St. PMB  
033 394 1785



Project  
**CONVERSION OF BOYS MODEL SCHOOL TO OFFICES FOR DEPT. OF HEALTH**  
Drawing Title  
WORKING DRAWING  
1:50 SECTIONS BLOCK B  
Scale 100 Date DEC 2012 Drawn NCG  
Consultant Drawing Number BM-WD-D02 Revision B  
DOW Drawing Number WIMS NO 052393/ Revision  
Stamped by Plans Approval Committee