


IF IN DOUBT ASK

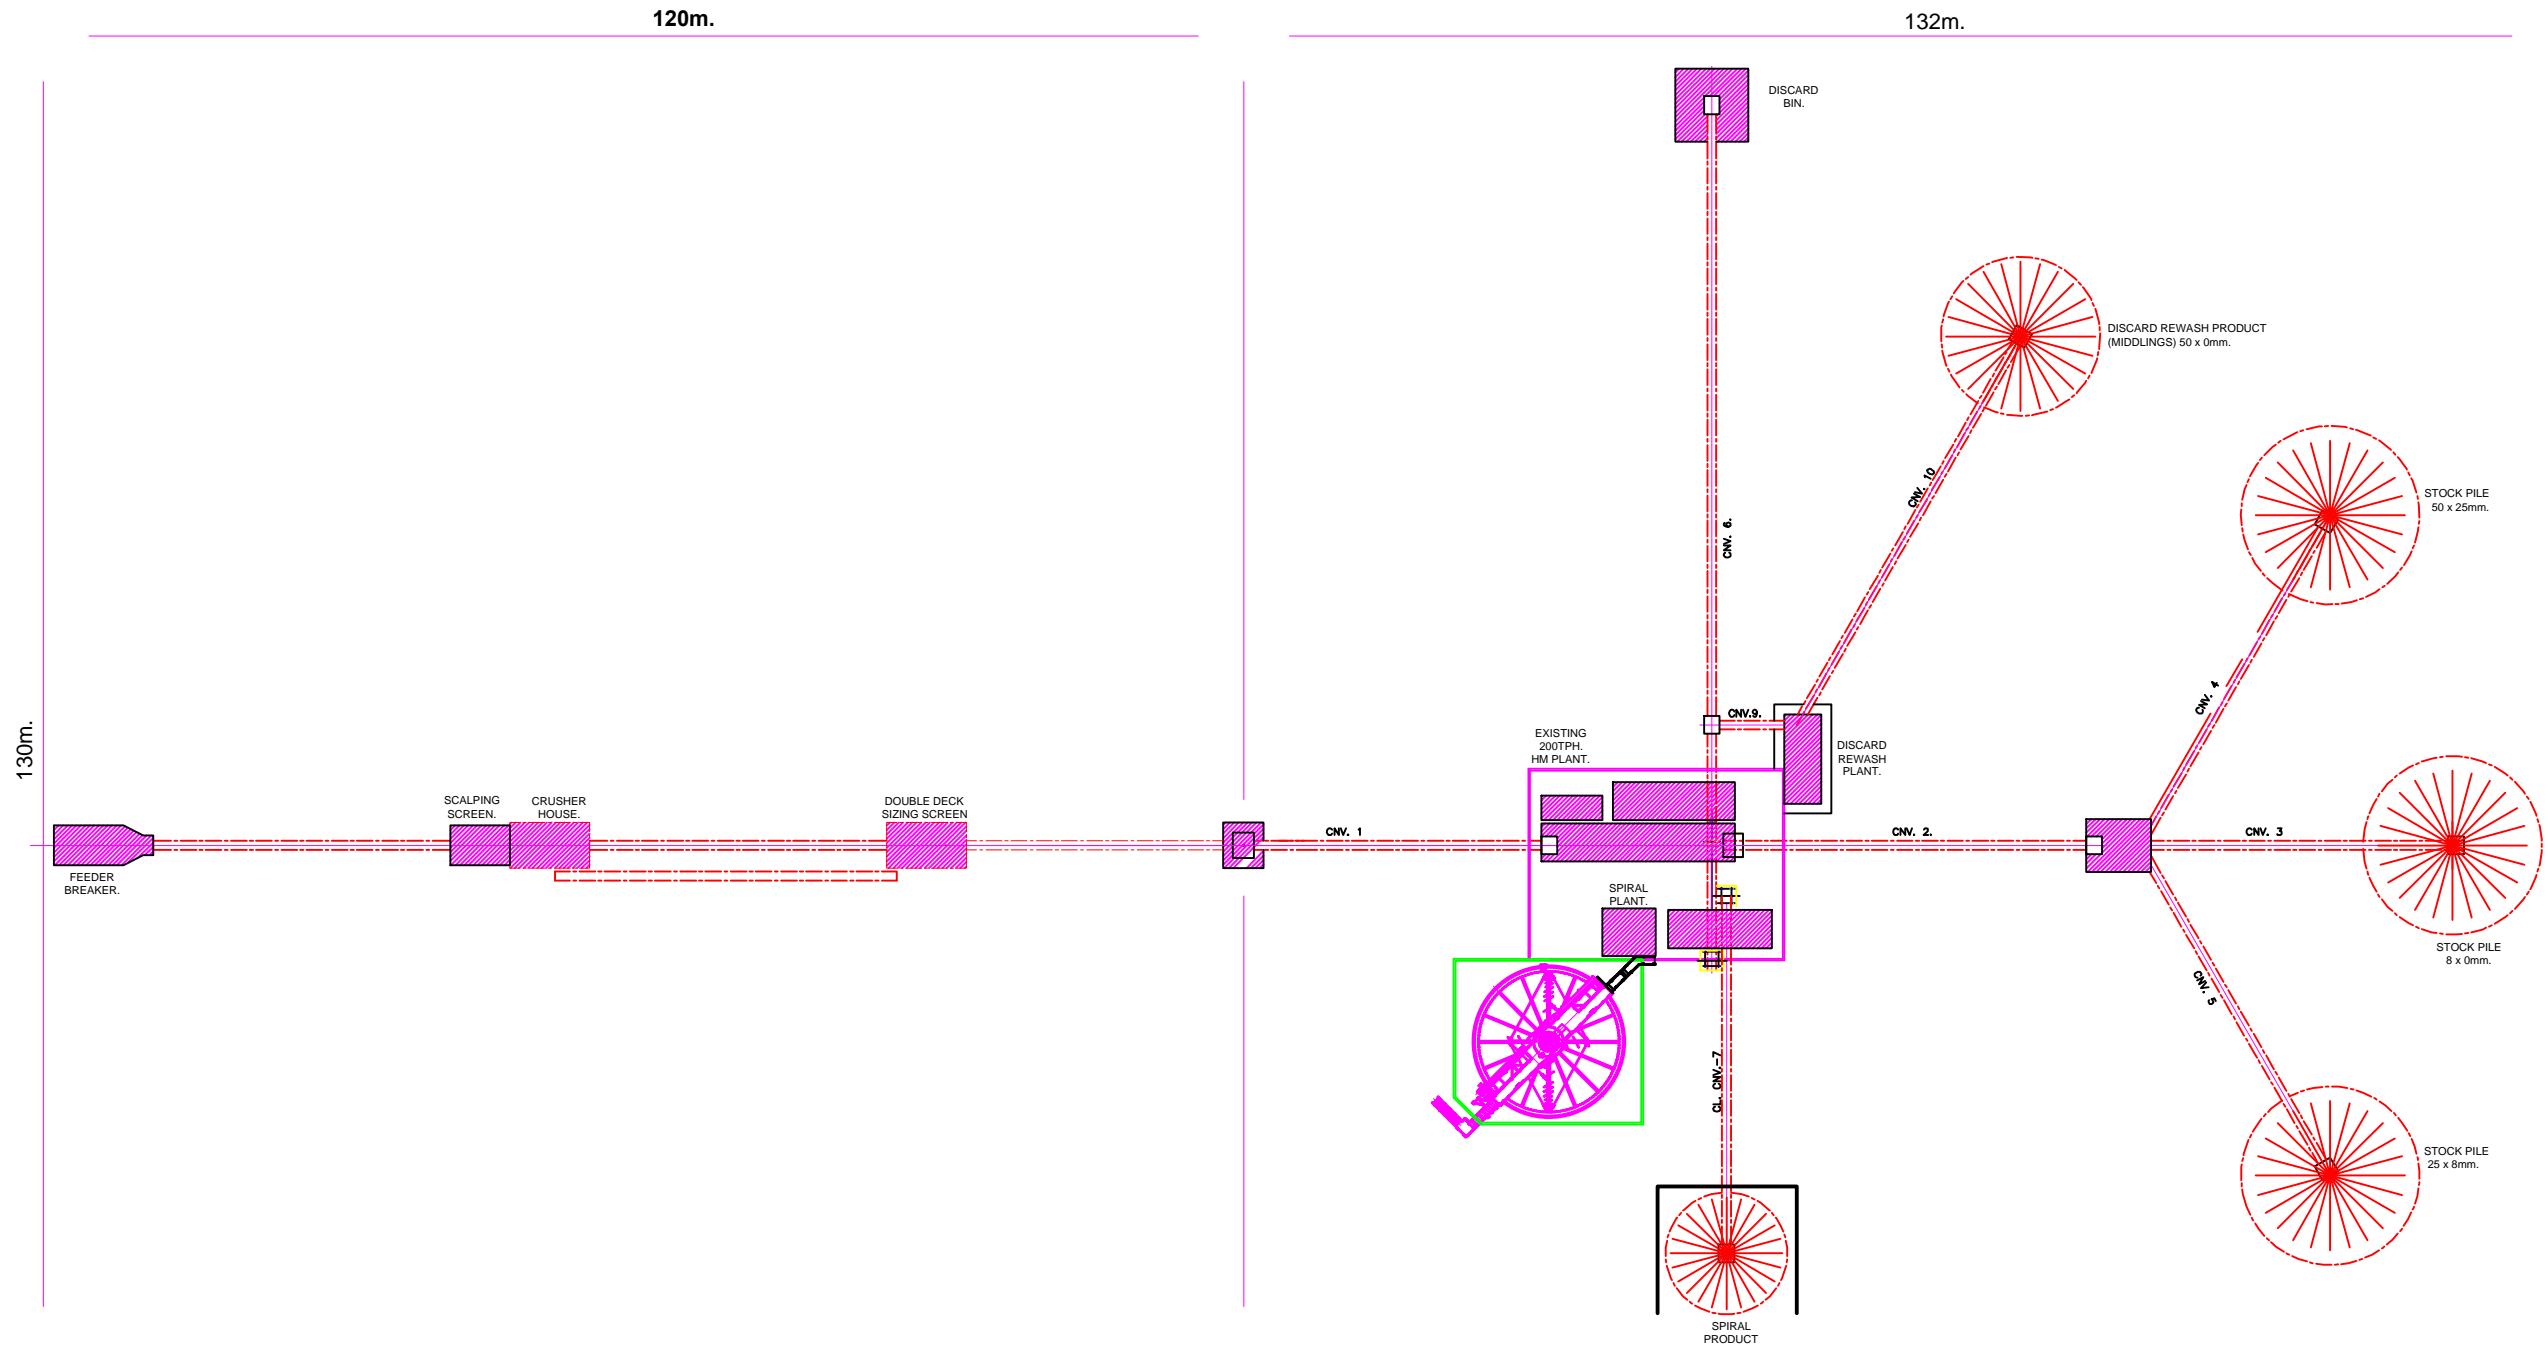

**NB.**  
**AREA REQUIRED FOR THE FOUR SLURRY PUMPS TO BE EQUAL TO 200m x 200m.**

DRAWING No.	TITLE	REV.	DATE	DESCRIPTION	BY	CHD.
	REFERENCE DRAWINGS			REVISIONS		

**INGWENYA MINERAL PROCESSING (PTY) LTD.**  
 Reg. No. 2005/027800/07.  
 P O BOX 41133 REYNO RIDGE  
 1049 WITBANK  
 MPUMALANGA  
 SOUTH AFRICA  
 WEBSITE: www.ingwenyamp.co.za

DIVISIONAL SIGNATURE			DRAWING TITLE		
TITLE	NAME	DATE	SACMH-UMLABU COLLIERY PLAN ON PLANT-PROPOSED 200TPH HM CYCLONE PLANT.		
PROD. MANAGER			JOB NO:	C/CODE:	SCALE: 1:500
ENG. MANAGER			DRAWN BY: matindag	DRAWING NUMBER	
SHEQ. MANAGER			DATE: 25/01/2012	SAC-0100-L-001	REV.
PROF. ENGINEER			CHECKED BY:		-
DEV. CONTROL			DATE:		