


**RAZOR MESH FENCE
DETAIL**

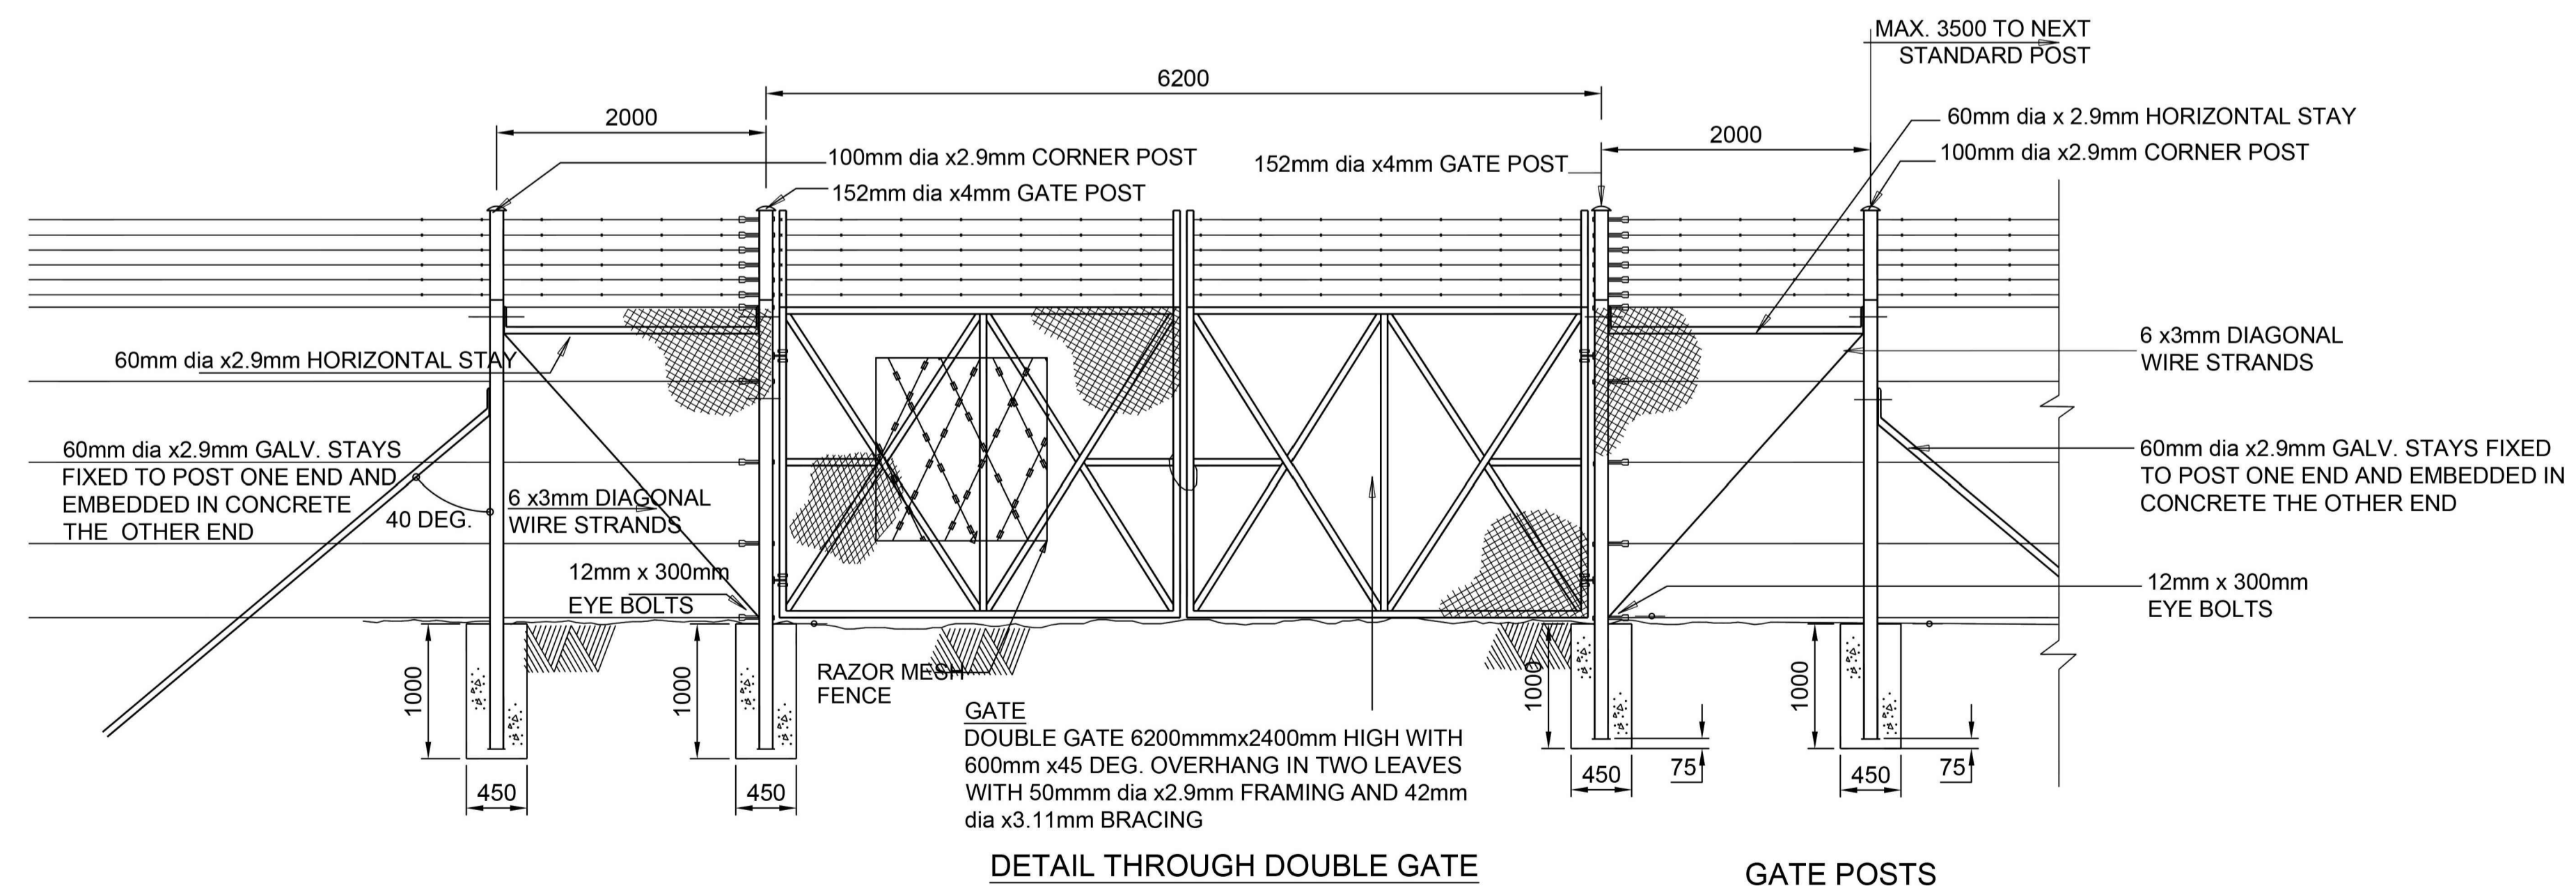

DETAIL THROUGH DOUBLE GATE

GATE POSTS

NOTES

All dimensions on the drawings must be against the existing site conditions before the commencement of any work.

Drawings may not be scaled.

Except where otherwise indicated all given levels are unfinished levels.

All work must be done according to the South African Bureau of Standard's code of practice SANS 10400-2010



Consultant:-

discipline **CIVIL ENGINEERING**

service
PROJECT NO: MISA/MLM/UFLS/006/2018:
FRANKFORT: UPGRADING OF THE FRANKFORT
LANDFILL SITE IN THE MAFUBE LOCAL
MUNICIPALITY, FREE STATE PROVINCE,
PHASE 1

**CONSTRUCTION OF WASTE
DISPOSAL FACILITY**

drawing title
FENCE DETAILS

ref.no.	designed Tokelo Motheane
scale AS SHOWN	drawn C Swarts
date FEB 2019	checked N Radiapeng
drawing number	

MISA-MLM/2018/ PD/SL000002