


SECTION A-A
1:100



SECTION B-B
1:100

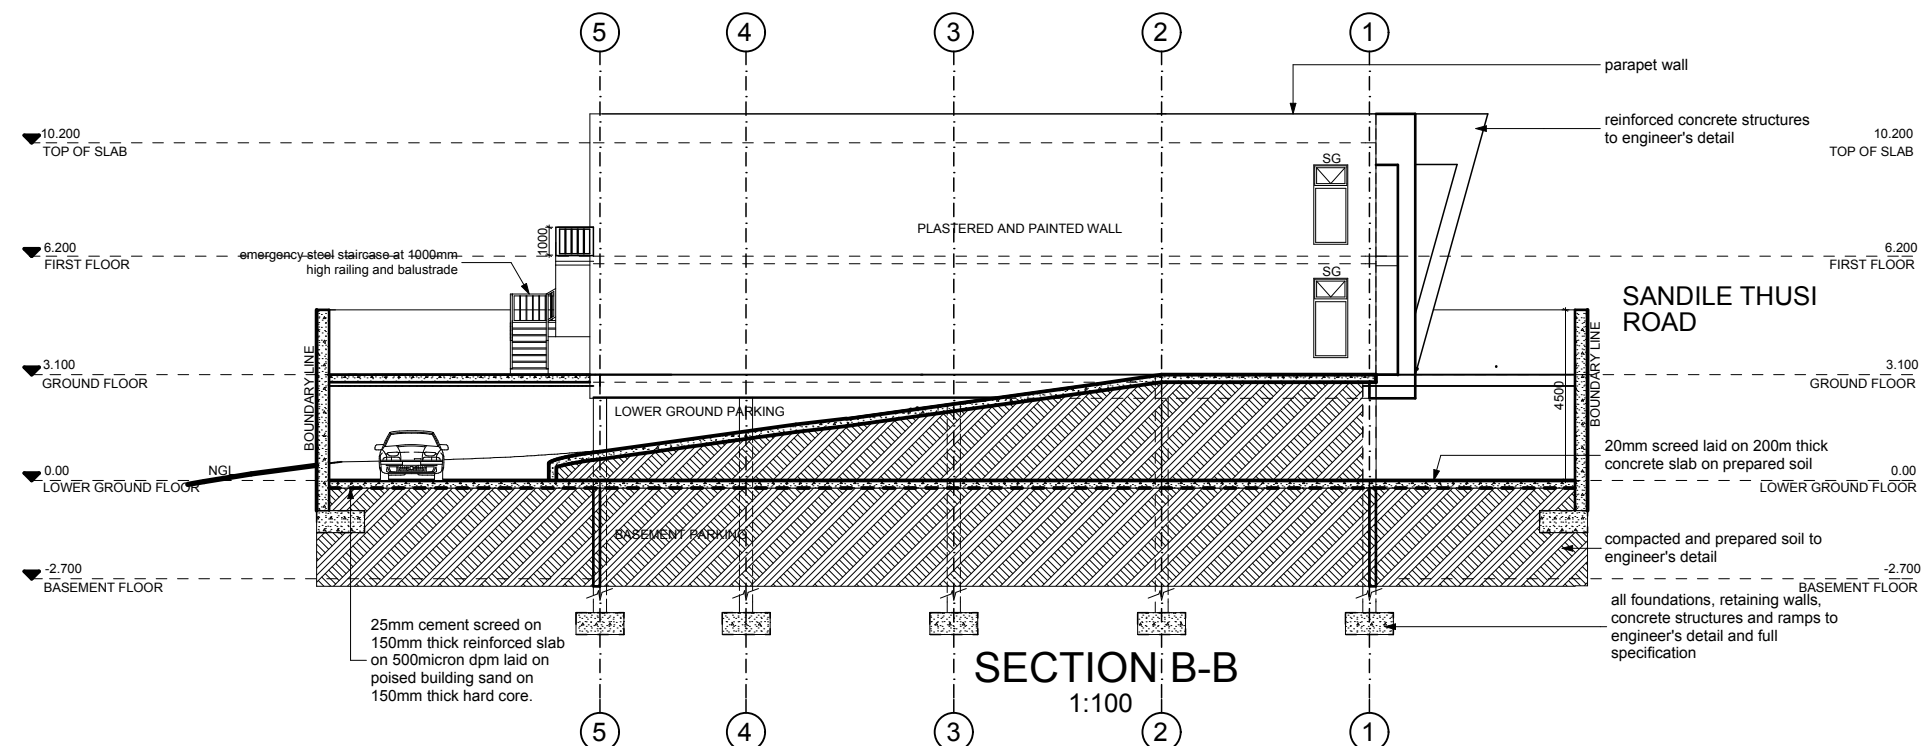

OWNER'S SIGNATURE
AUTHOR'S SIGNATURE
REGISTRATION NUMBER

14 FISHER STREET,
DURBAN, KWAZULU NATAL,
SOUTH AFRICA, 4001
T 031 337 1595 F 031 655 5810
info@qhakafrica.co.za

PROJECT DESCRIPTION:

325 ON COWEY ROAD

PROPOSED OFFICE BLOCK ON ERF1207, 325 PROBLEM MKHIZE ROAD, WINDERMERE

DRAWING TITLE: SECTIONS	
DRAWING STAGE: SKETCH DRAWINGS	
SCALE: 1:200	JOB NO: 2013/004
DRAWN: PN	DATE: APRIL 2013
CHECKED: MD	DATE: APRIL 2013
DRAWING NUMBER: 2013/004/05	REVISION NO: 003