



ROOF PLAN  
1 : 200

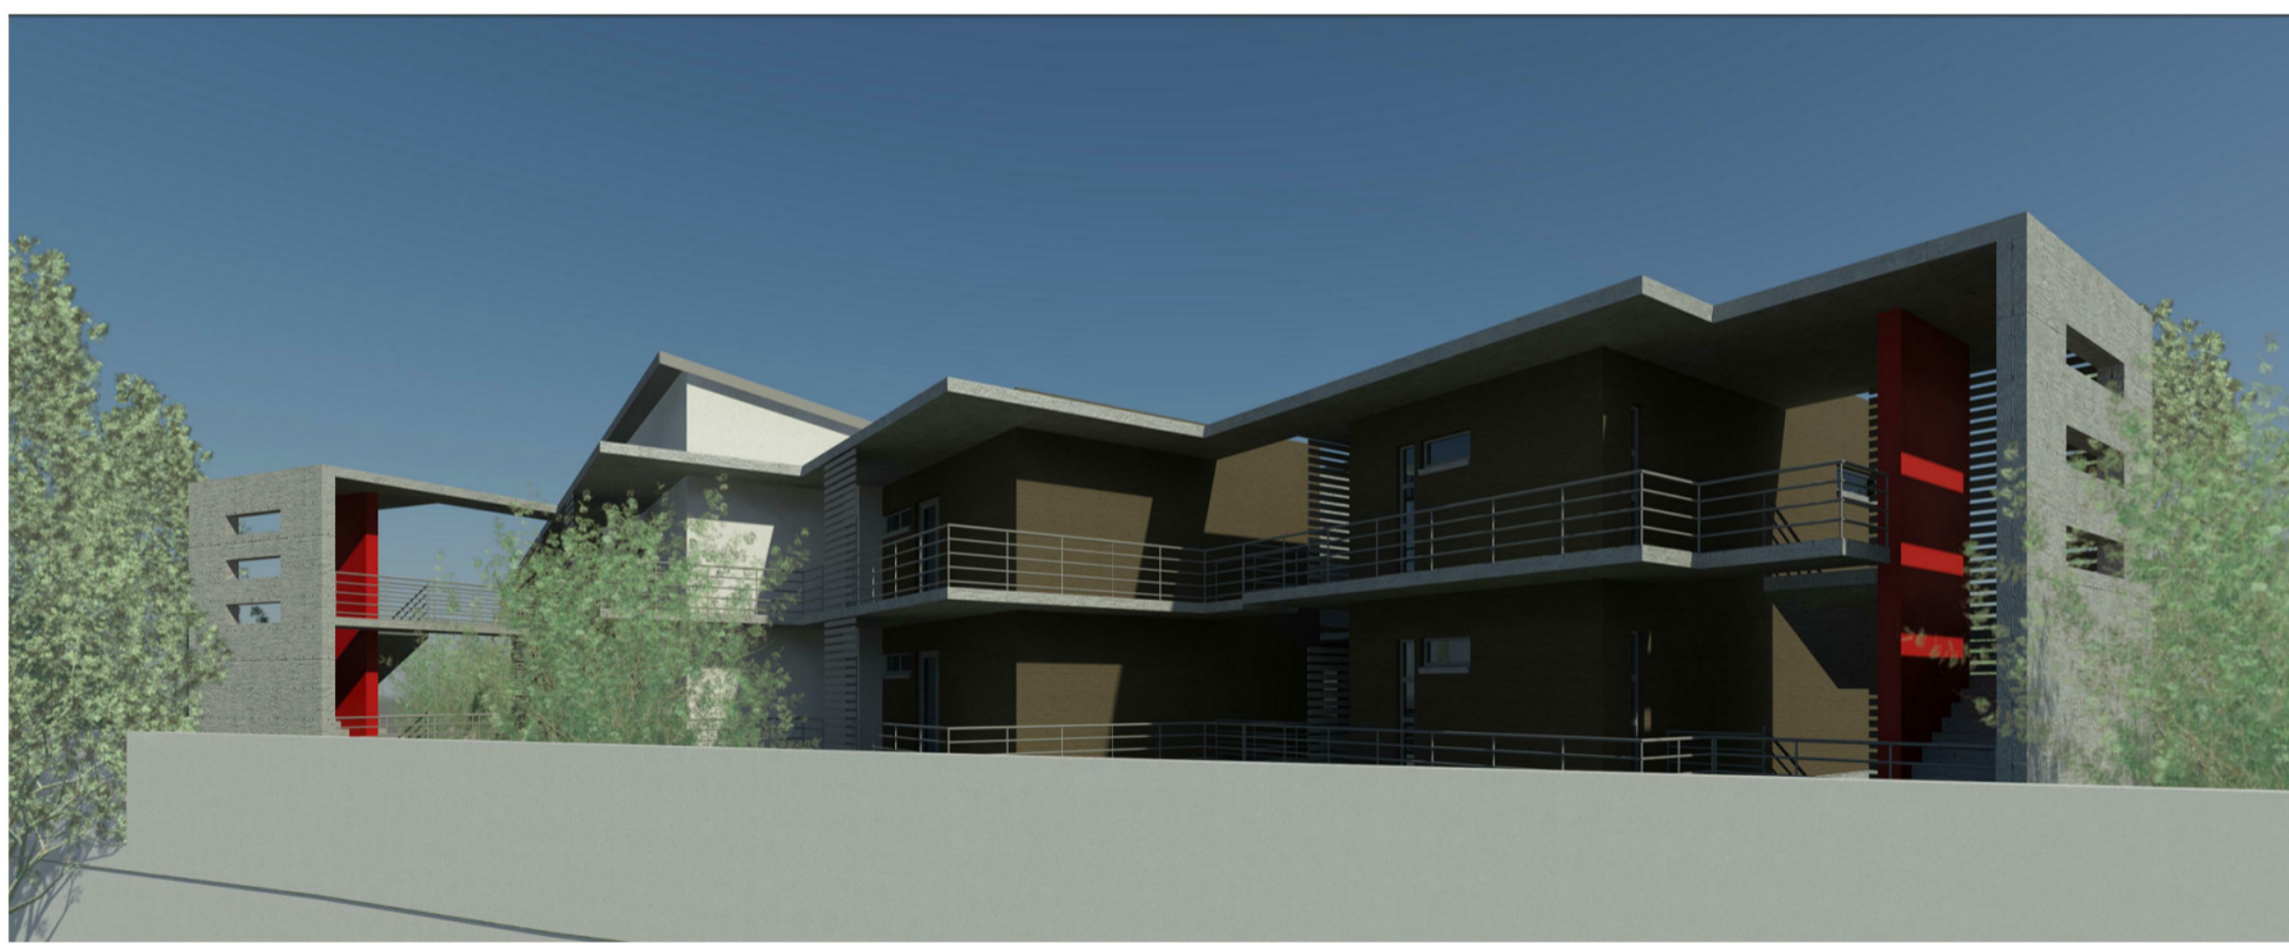


SOUTH-EAST ELEVATION, 3D VIEW




11TH STREET, 3D VIEW

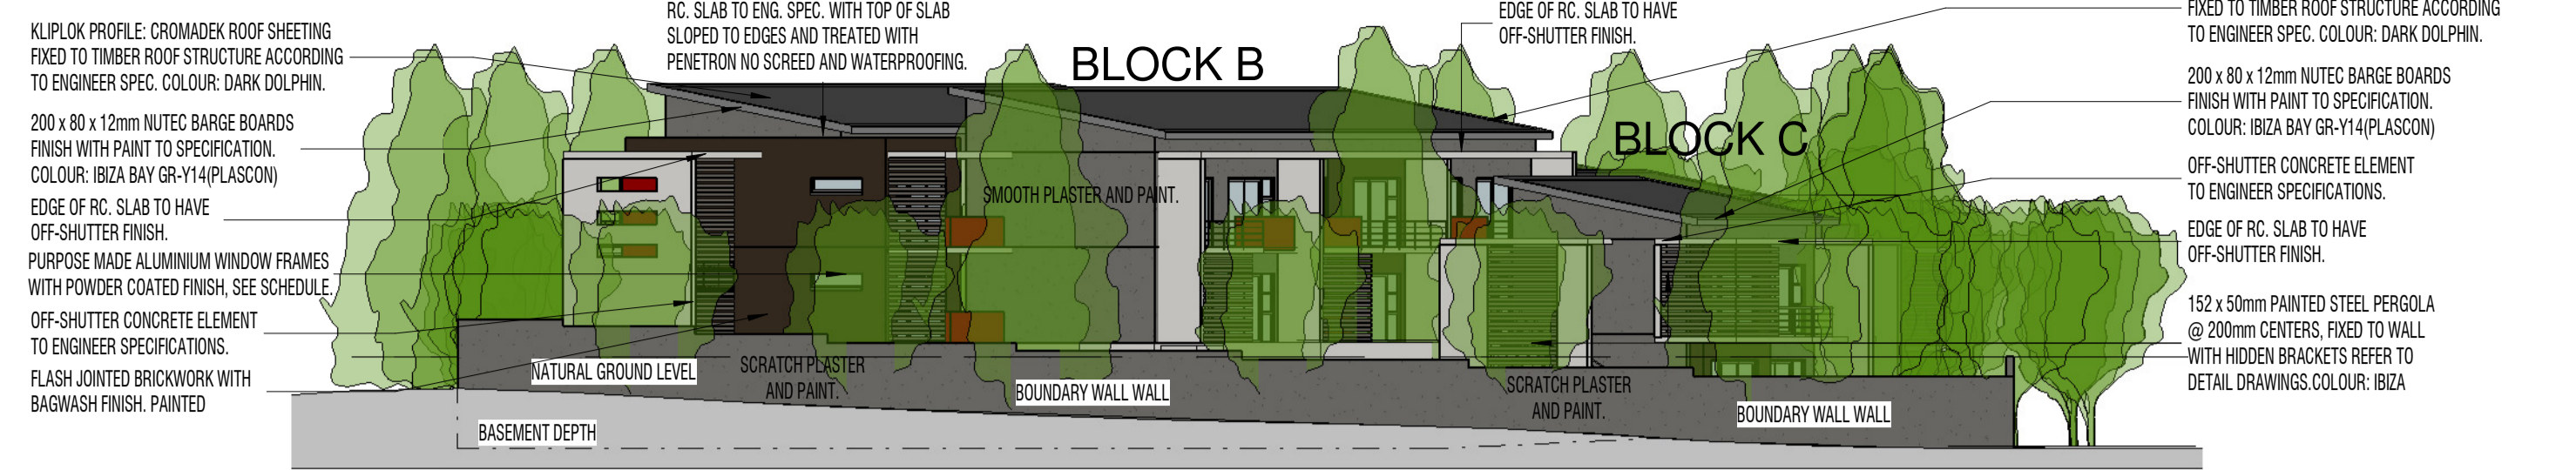

EAST ELEVATION  
1 : 200

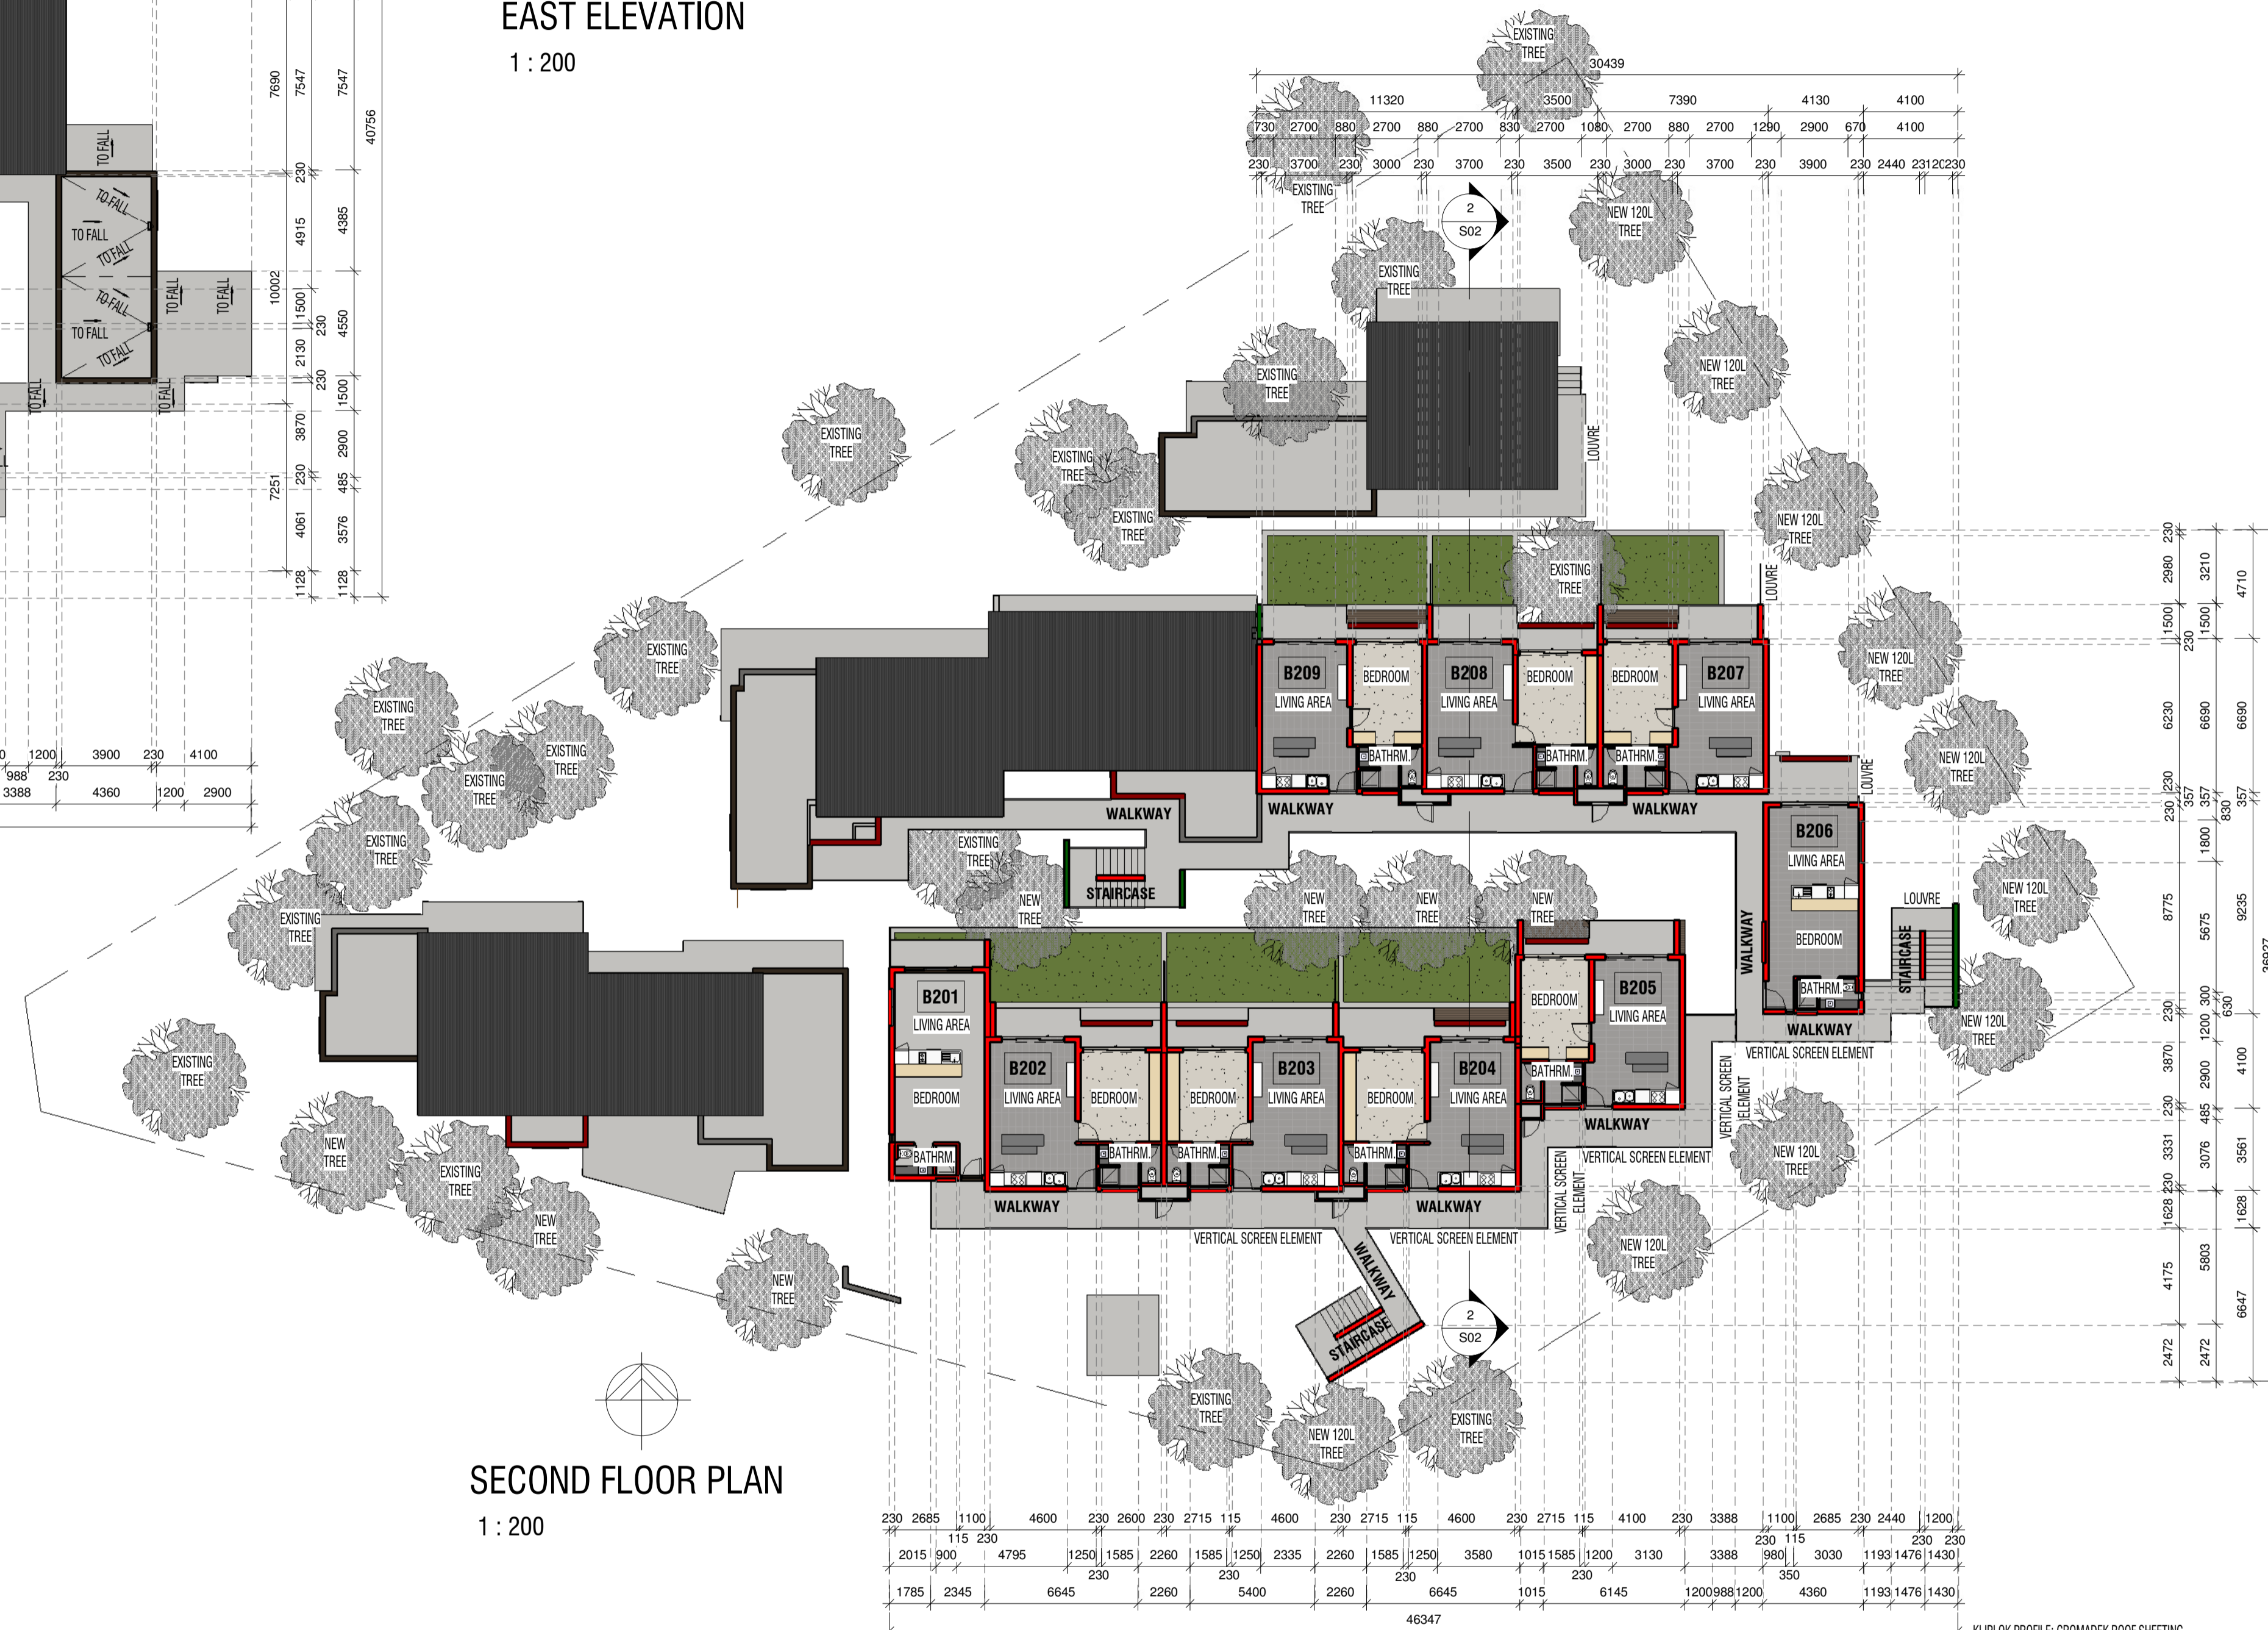

SECOND FLOOR PLAN  
1 : 200

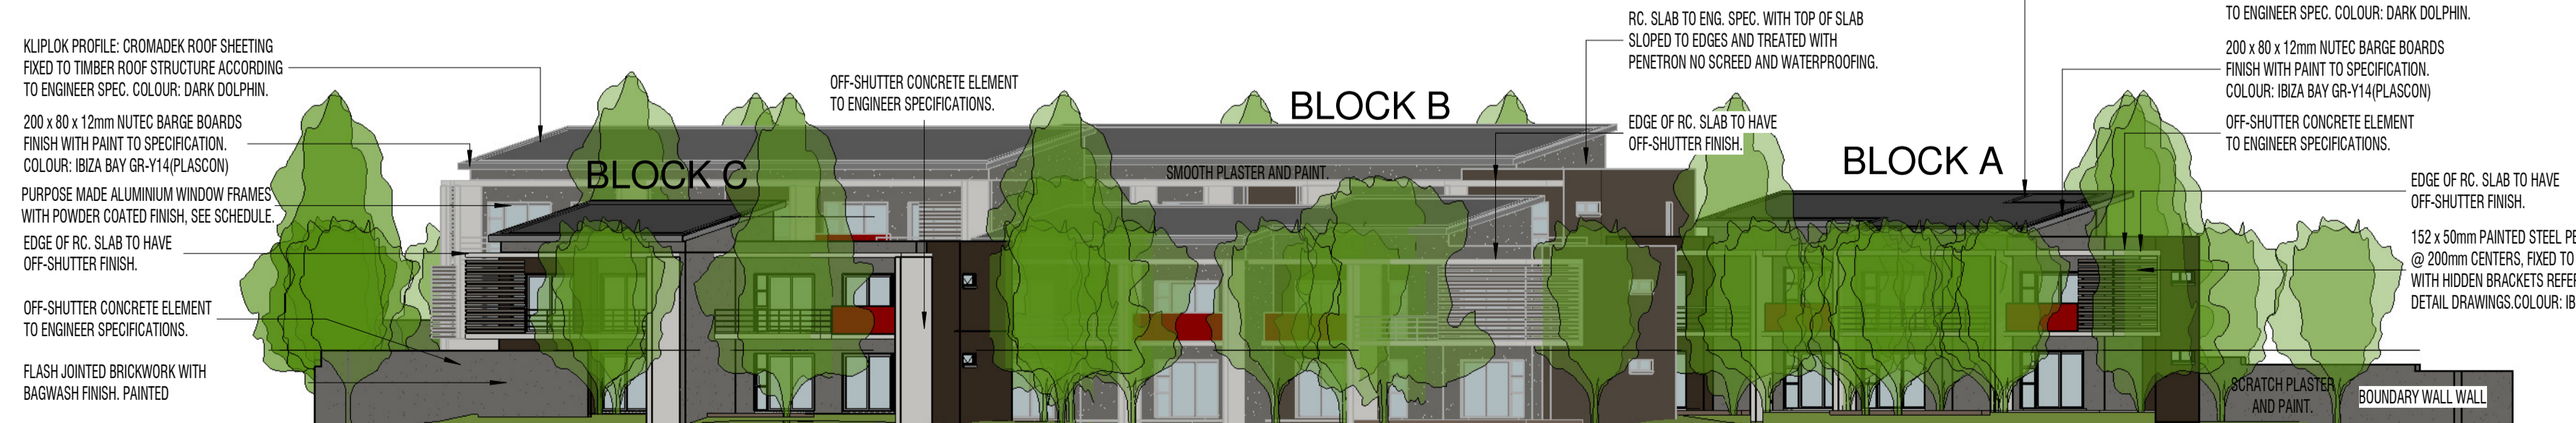

11th STREET ELEVATION  
1 : 200

COPYRIGHT IS RESERVED AND REMAINS THE PROPERTY OF THE ARCHITECT