


1 SECTION A-A

1:200

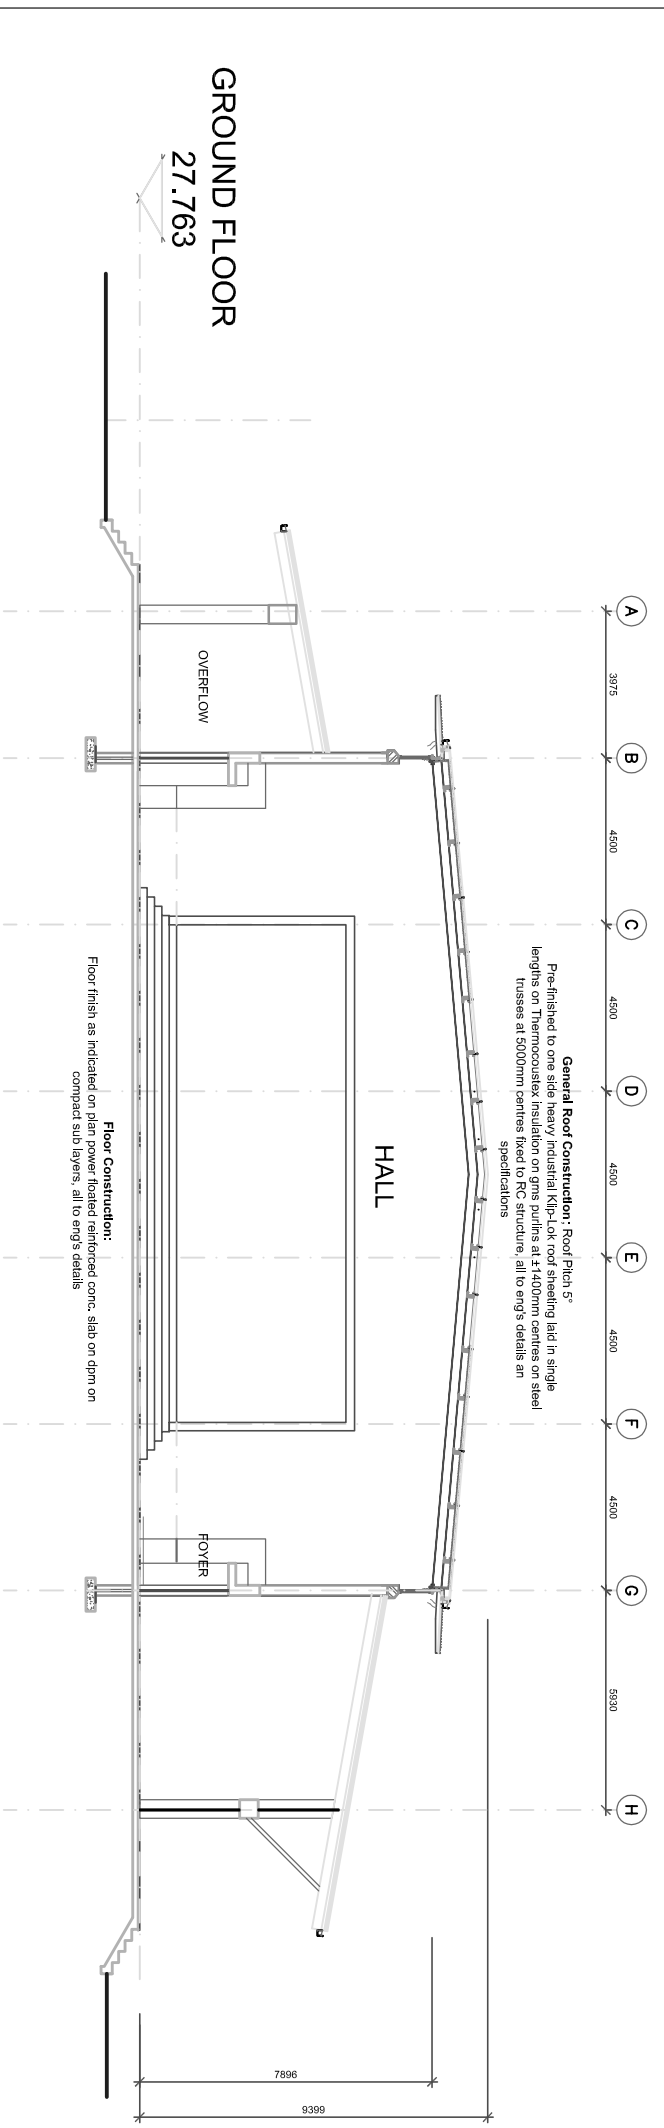

2 SECTION B-B

1:200

REV NO	DATE	INITIAL	REVISION
3	14-01-21	HM	- ISSUED FOR INFORMATION
client			
HAROLD CRESSY HIGH SCHOOL			
architect			
		hassan mow zer design	
workstage			
WORKSTAGE 3- DESIGN DEVELOPMENT			
project name			
PROPOSED NEW SCHOOL HALL			
drawing name			dr no.
SECTION A-A, SECTION B-B			revision
date	project no.	scale	drawn
20120130	0780	1:100	HM
			checked
			AB
			3-01