


1 ROELAND STREET ELEVATION

1:200

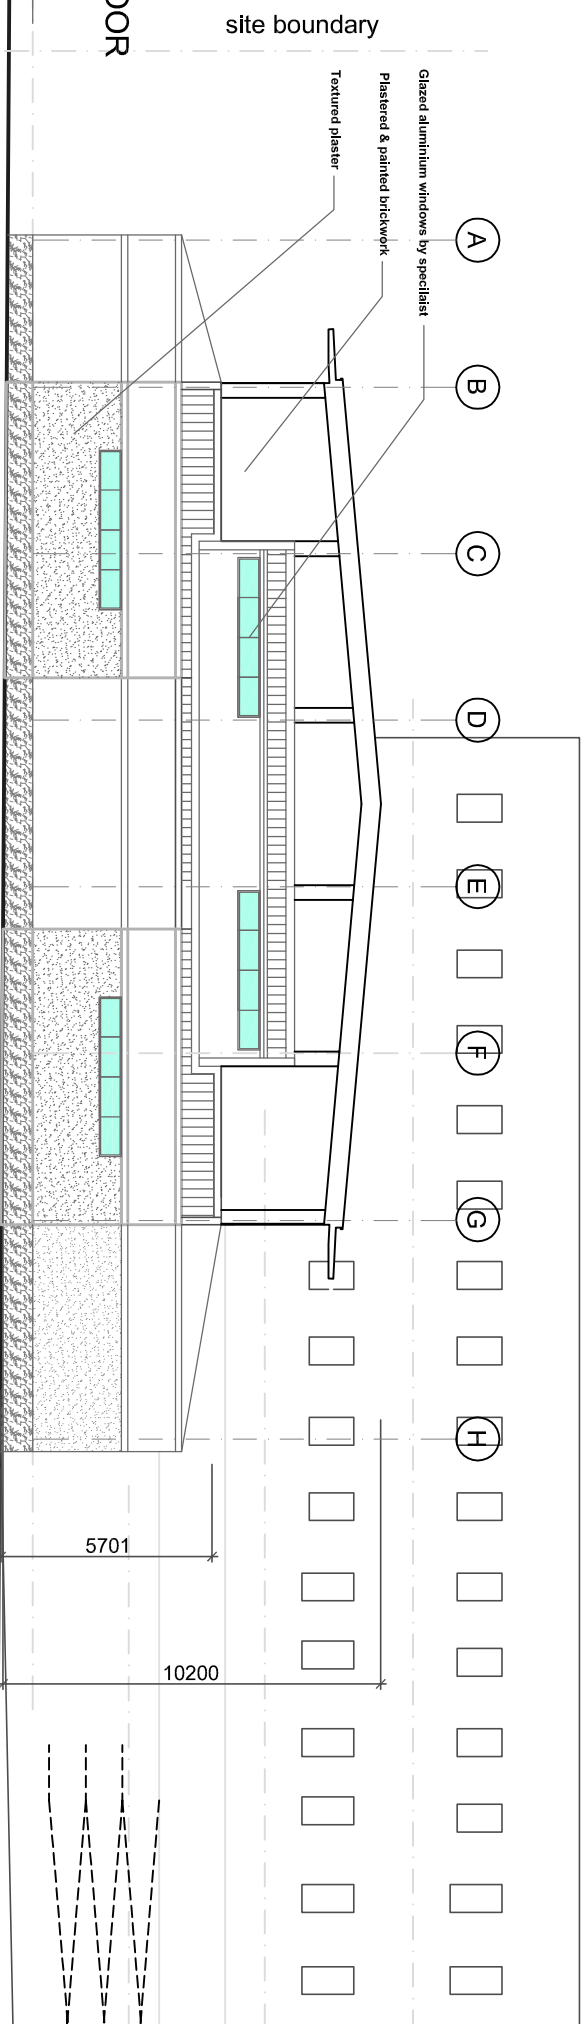

2 DRURY LANE ELEVATION

1:200

REV NO	DATE	INITIAL	REVISION
4	14-01-21	HM	- ELEVATIONS UPDATED
client			
HAROLD CRESSY HIGH SCHOOL			
architect			
		hassan mowzer design	
workstage			
WORKSTAGE 3- DESIGN DEVELOPMENT			
project name			
PROPOSED NEW SCHOOL HALL			
drawing name			dr no.
ELEVATIONS			revision
date			4
20120130	project no.	scale	drawn
0780	1:100	HM	checked
		AB	4-01