


SITE DEVELOPMENT PLAN
SCALE 1:2500

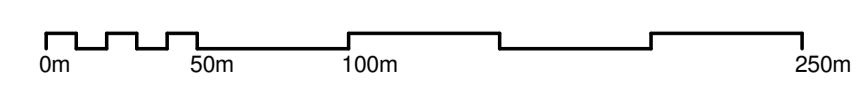

Refer to DWG_SDP_A
NOT FOR CONSTRUCTION

Rev	Description	Date	Drawn	E.Sch
2	Annotation revised	11/03/2013		E.Sch
1	Issued to consultants	08/03/2013		E.Sch

Jo Noero is a registered architect with the SACAP - Reg. No. 3064

noero architects
email: info@noeroarchitects.com tel: 021-424 5508
unit 9b, 6 pepper street, cape town, 8001

info@noeroarchitects.com
www.noeroarchitects.com

Project Title:
West Coast Fossil Park

Client:
West Coast Fossil Park Trust

Site Location:
R45
Langebaanweg
Vredenburg, West Coast

Drawing Title:
Site development plan

Date of Print:
2013/03/11 12:54:10 PM

Date of Copy:

Drawing No:
SDP

Revision No:
2

50 cm

30 cm

0 cm

Page Print Size: 841 x 594mm