

This drawing is property of AMDA Energía and THE CLIENT and may not be copied, (in whole or in part), used for manufacture or disclosed without prior written consent of AMDA Energía. THE CLIENT or an authorized agent.

Configuration:
 JKIM-310 Inge 1019
 20 mod/sr 182 string/pv
 FX 15 MWn 5.1 m pitch

Reference Co-ordinates	
X: 270 165,0677 m	Time zone
Y: 7 014 685,1089 m	35J
GEO UTM	
LATITUDE: 26.937925° S	
LONGITUDE: 24.683886° E	
Elevation 1236 m	

- Legend:**
- Population
 - River
 - Substation
 - Leasing limits
 - Railway
 - Track / path
 - Power line

- Table of PV Modules
- Access gate
- Delivery cabin
- Connection point
- Assembly area
- Laydown area
- Staff building area
- Metro Equipment
- Connection line
- Access Road
- Internal road
- Delivery cabin area

Rev.	Description	Date	Author
A	Final edition	19/06/2016	C.Chiz

Client:

Horizontal Scale in meters
 Graphical

Country: South Africa

Address:

Project No.: RSA_PV_DEL

Project: Kiondike-Delta PV Power Plant


Title: Preliminary Implementation Layout: plant-ss

Professional Engineer
 Raúl Latorre Rodrigo

Prof. Eng. No.:

DATE	NAME - SURNAME	Part	Sheet
19/06/2016	C.CHIZ	A	1 of 1
19/06/2016	R. Latorre	N/A	A3
19/06/2016	J. Guillemez	DEL14HT1620201-A	

AMDA energia SA
 CIF: A-93024219
 Avda. Gómez Laguna 25, 5ª planta
 50009 Zaragoza, SPAIN
 T. +34 976 531 020

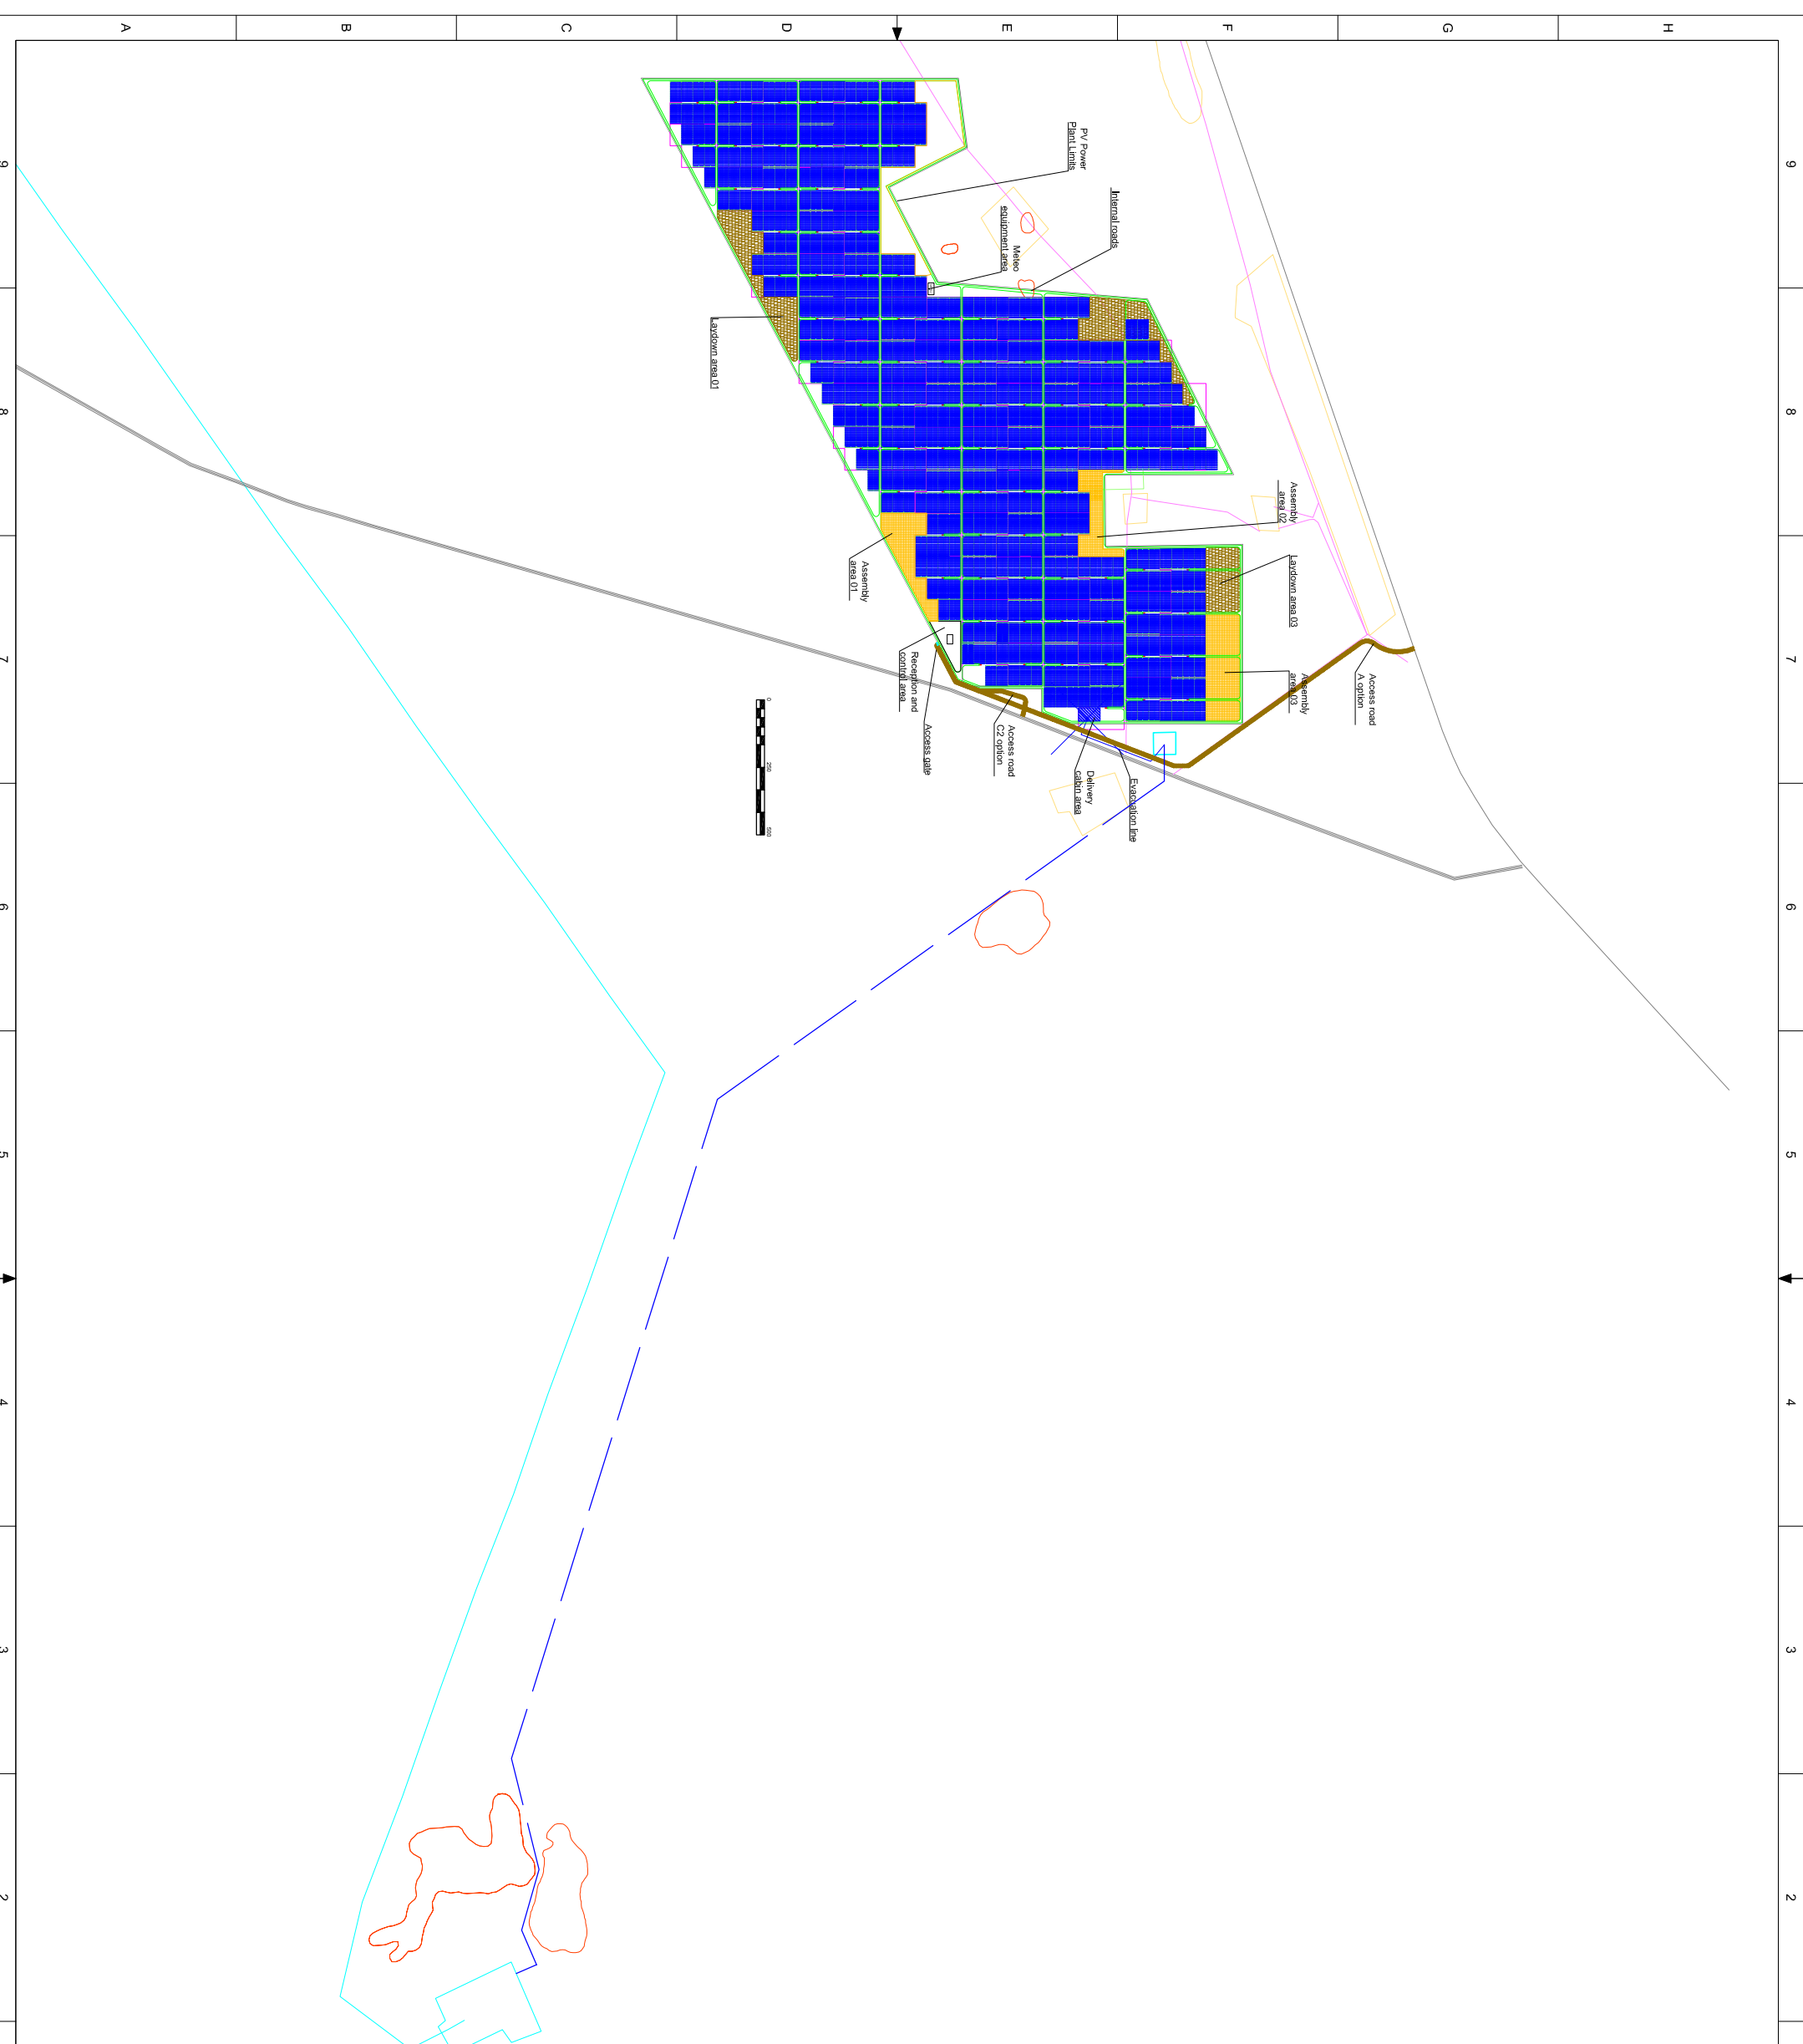

A B C D E F G H

1 2 3 4 5 6 7 8 9