




SIR LOWRY ROAD ELEVATION

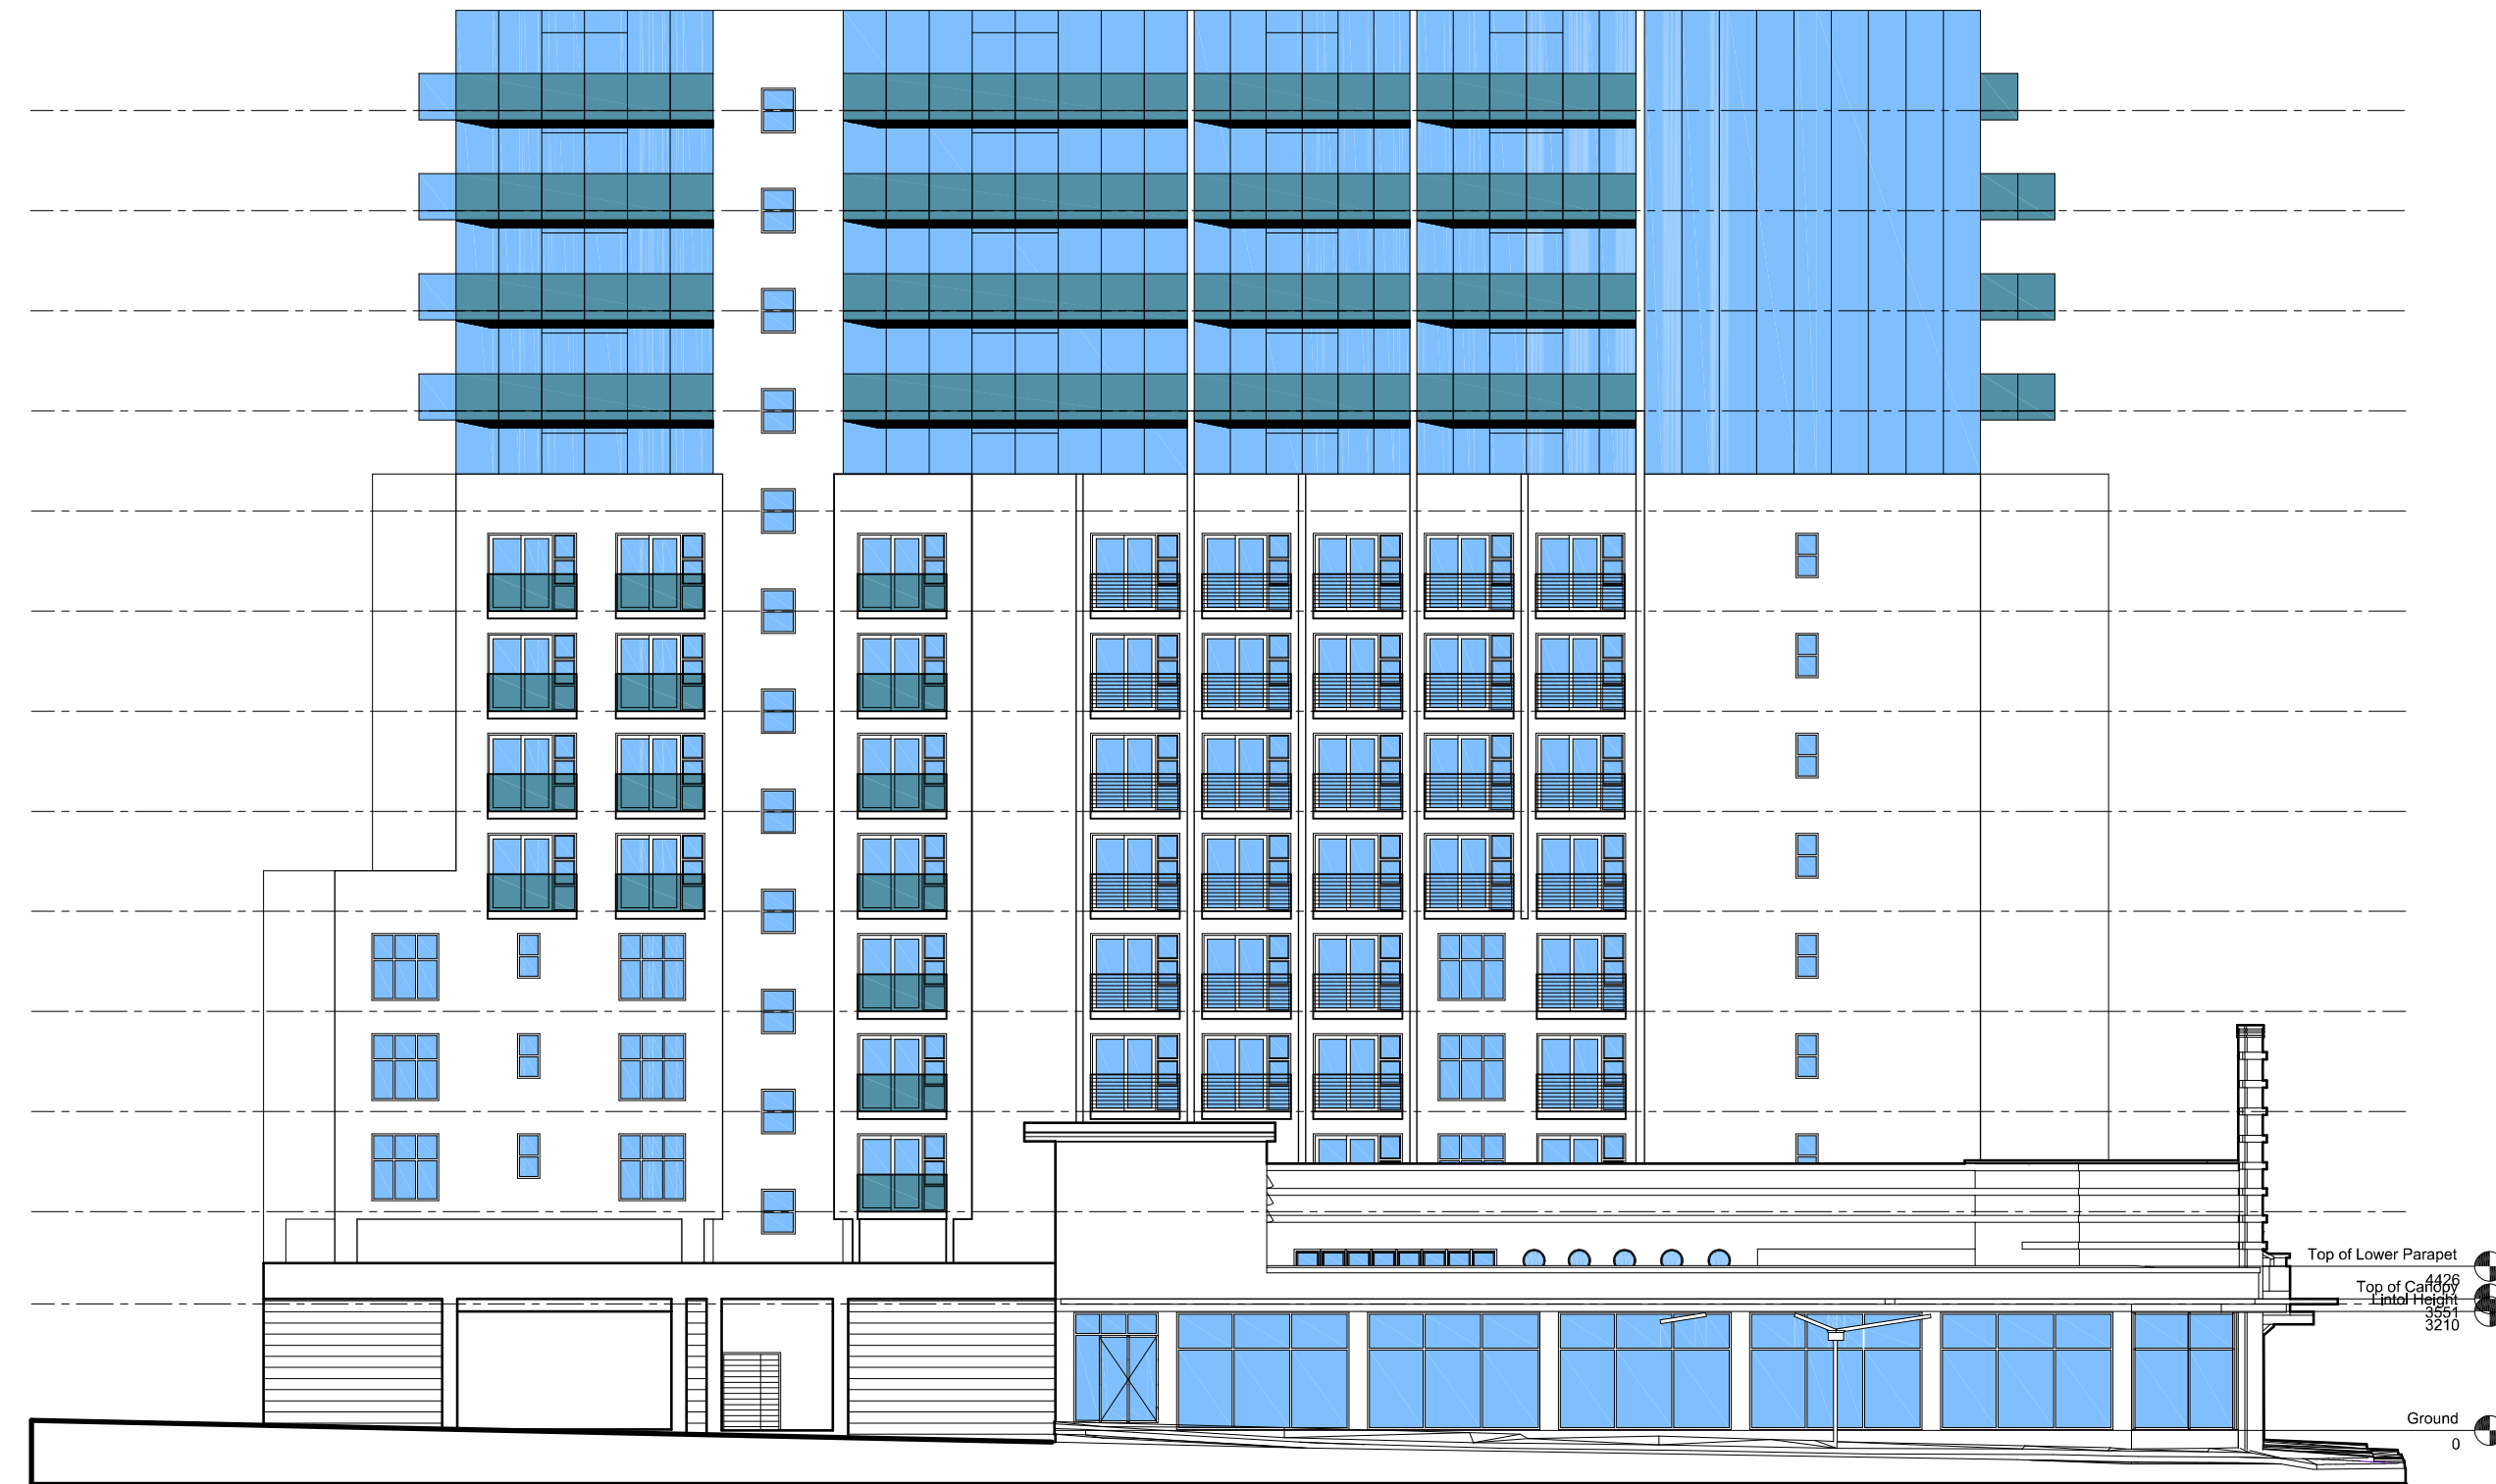

REFORM STREET ELEVATION

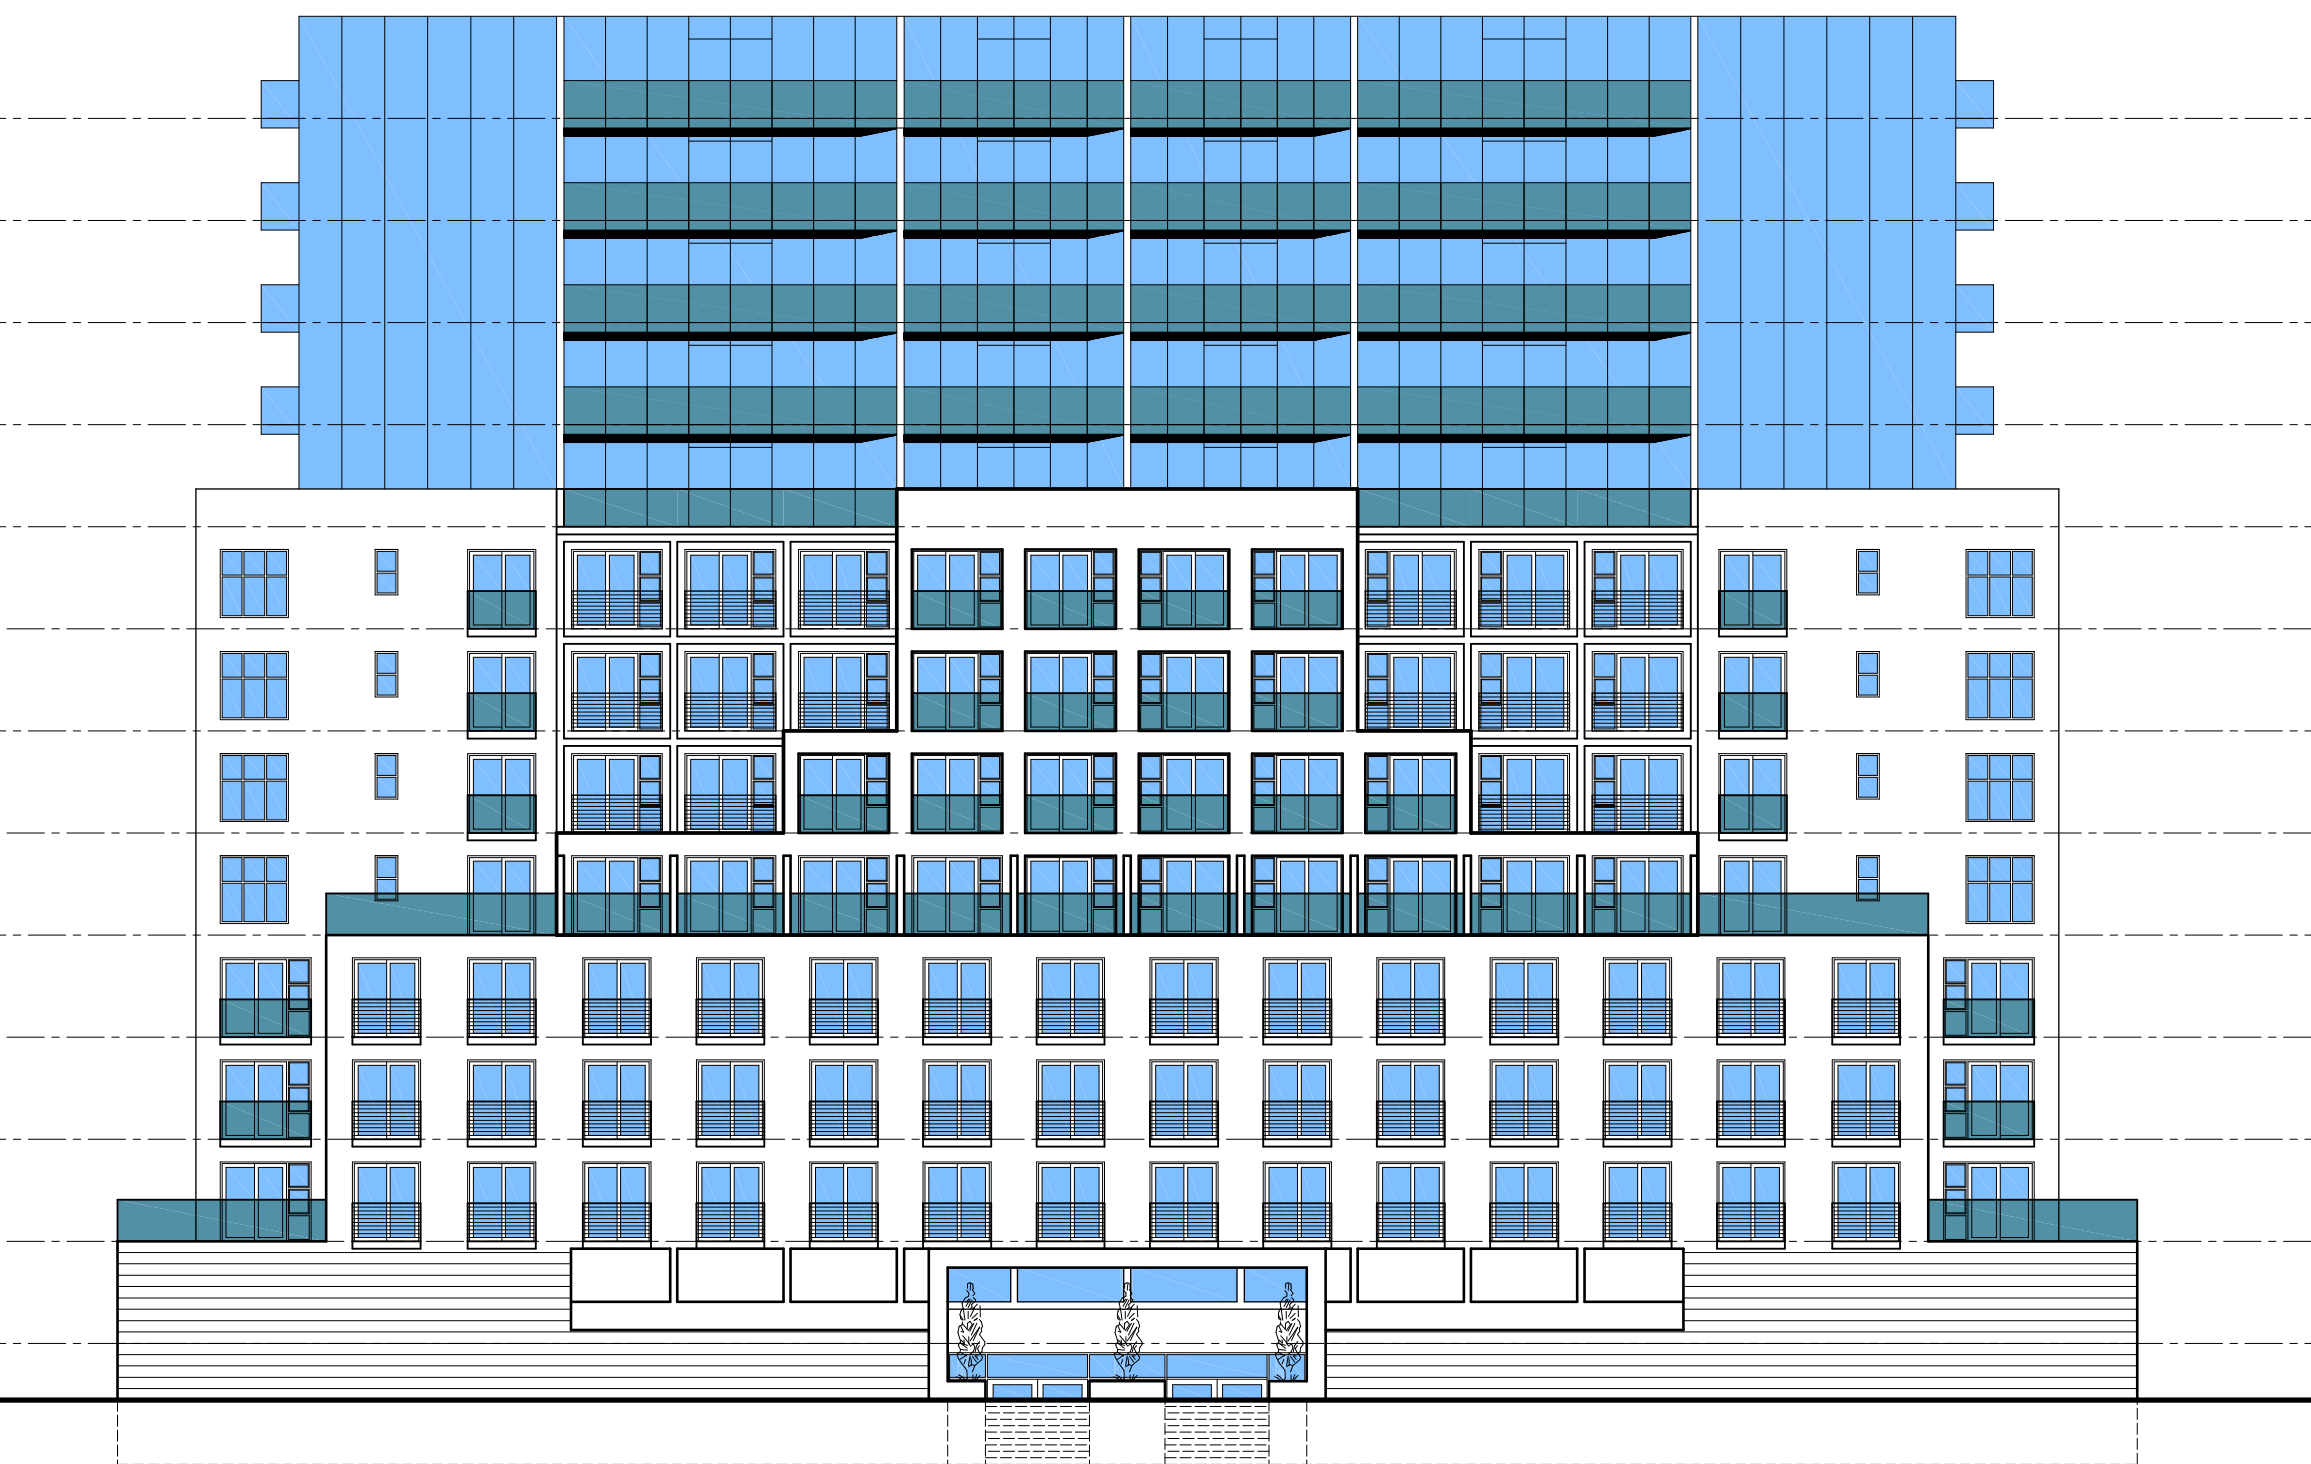

SELKIRK STREET ELEVATION

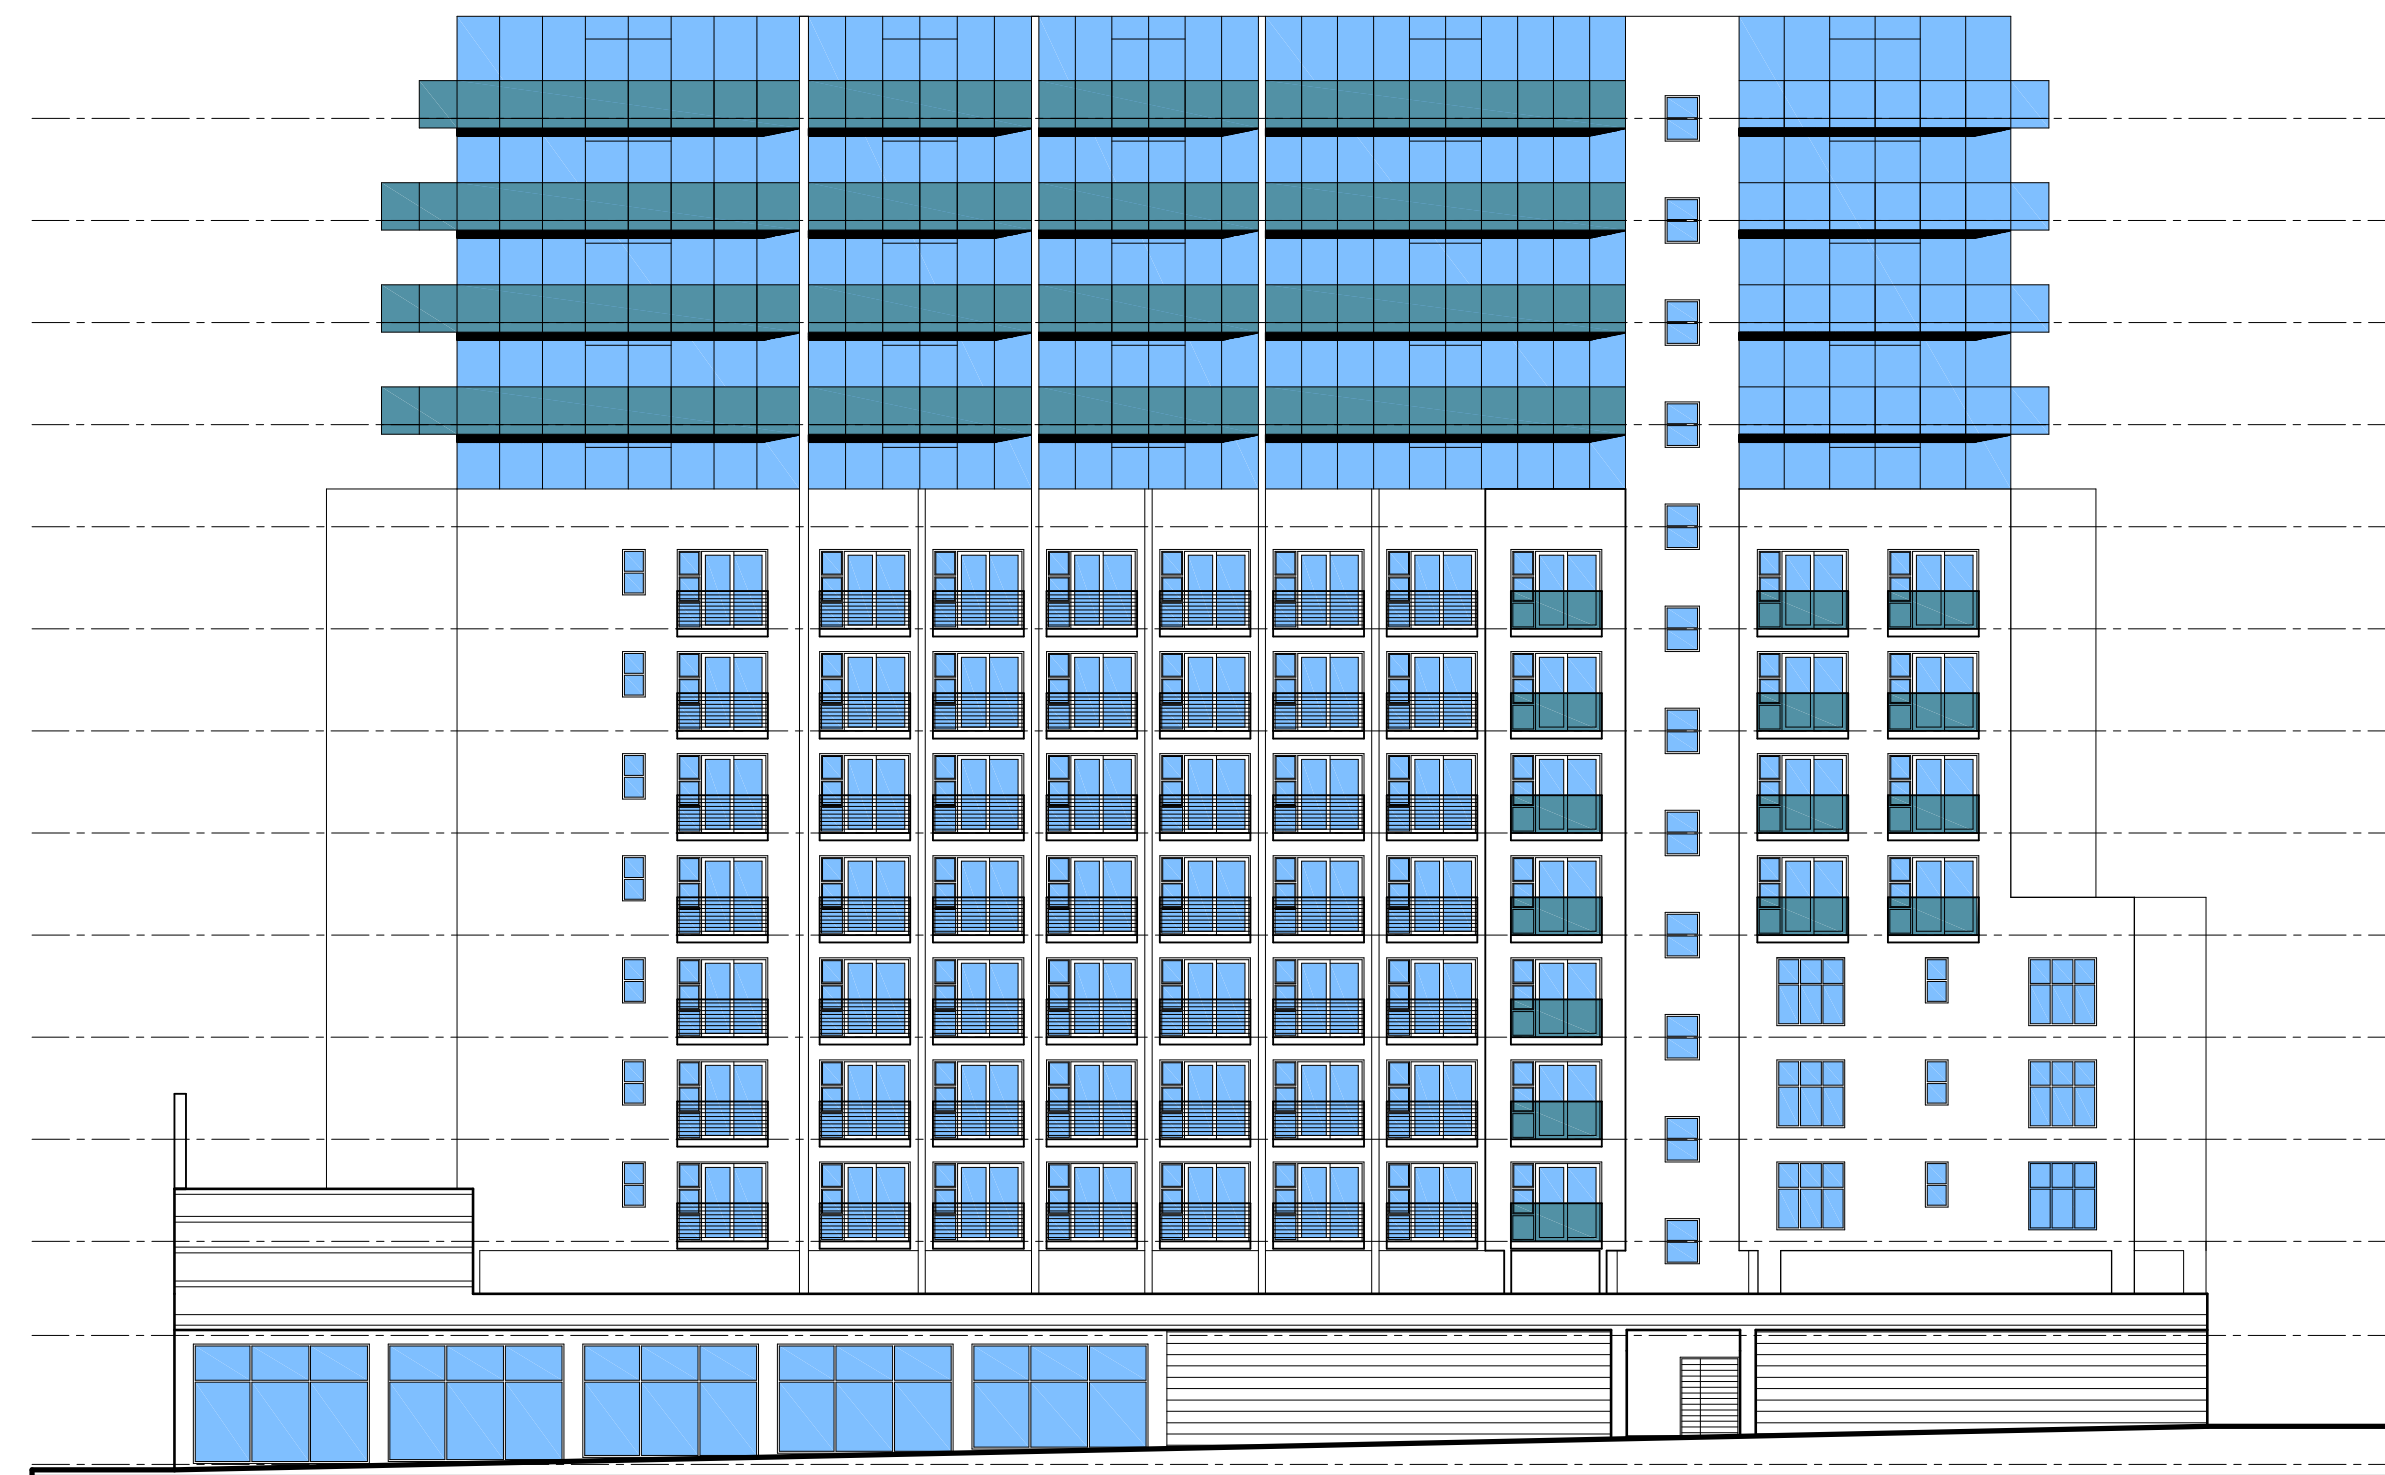

MUIR STREET ELEVATION

01 2020.09.15 REVISED REFORM ROAD ELEVATION
 REV. NO. REV. DATE REV. DESCRIPTION


GORDON HART ARCHITECTS

+27(0)21 797 1892
 info.gordonhart.co.za
 Gordon Hart Architects CC
 132 Rossmore Avenue, Kenilworth, Cape Town,
 7708
 www.gordonhart.co.za

FOR INFORMATION ONLY
 NEW RESIDENTIAL DEVELOPMENT

ERF 7134
 Sir Lowry Road, Zonnebloem, Cape Town

Client
 -
 Architect Signature
 Owner Signature

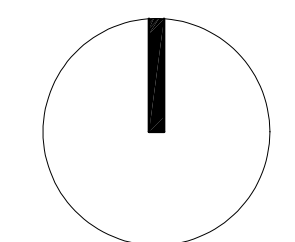

ELEVATIONS
 7134 ZONNEBLOEM

SK.1.002
 DRAWING NUMBER

01
 REVISION
 2021.09.14