
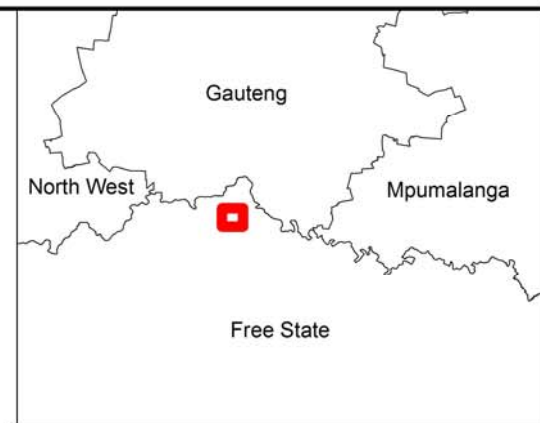


Information contained on this drawing is the copyright of Zitholele Consulting (Pty) Ltd. Unauthorised use or reproduction of this plan either wholly or in part without written permission infringes copyright. © Zitholele Consulting (Pty) Ltd.

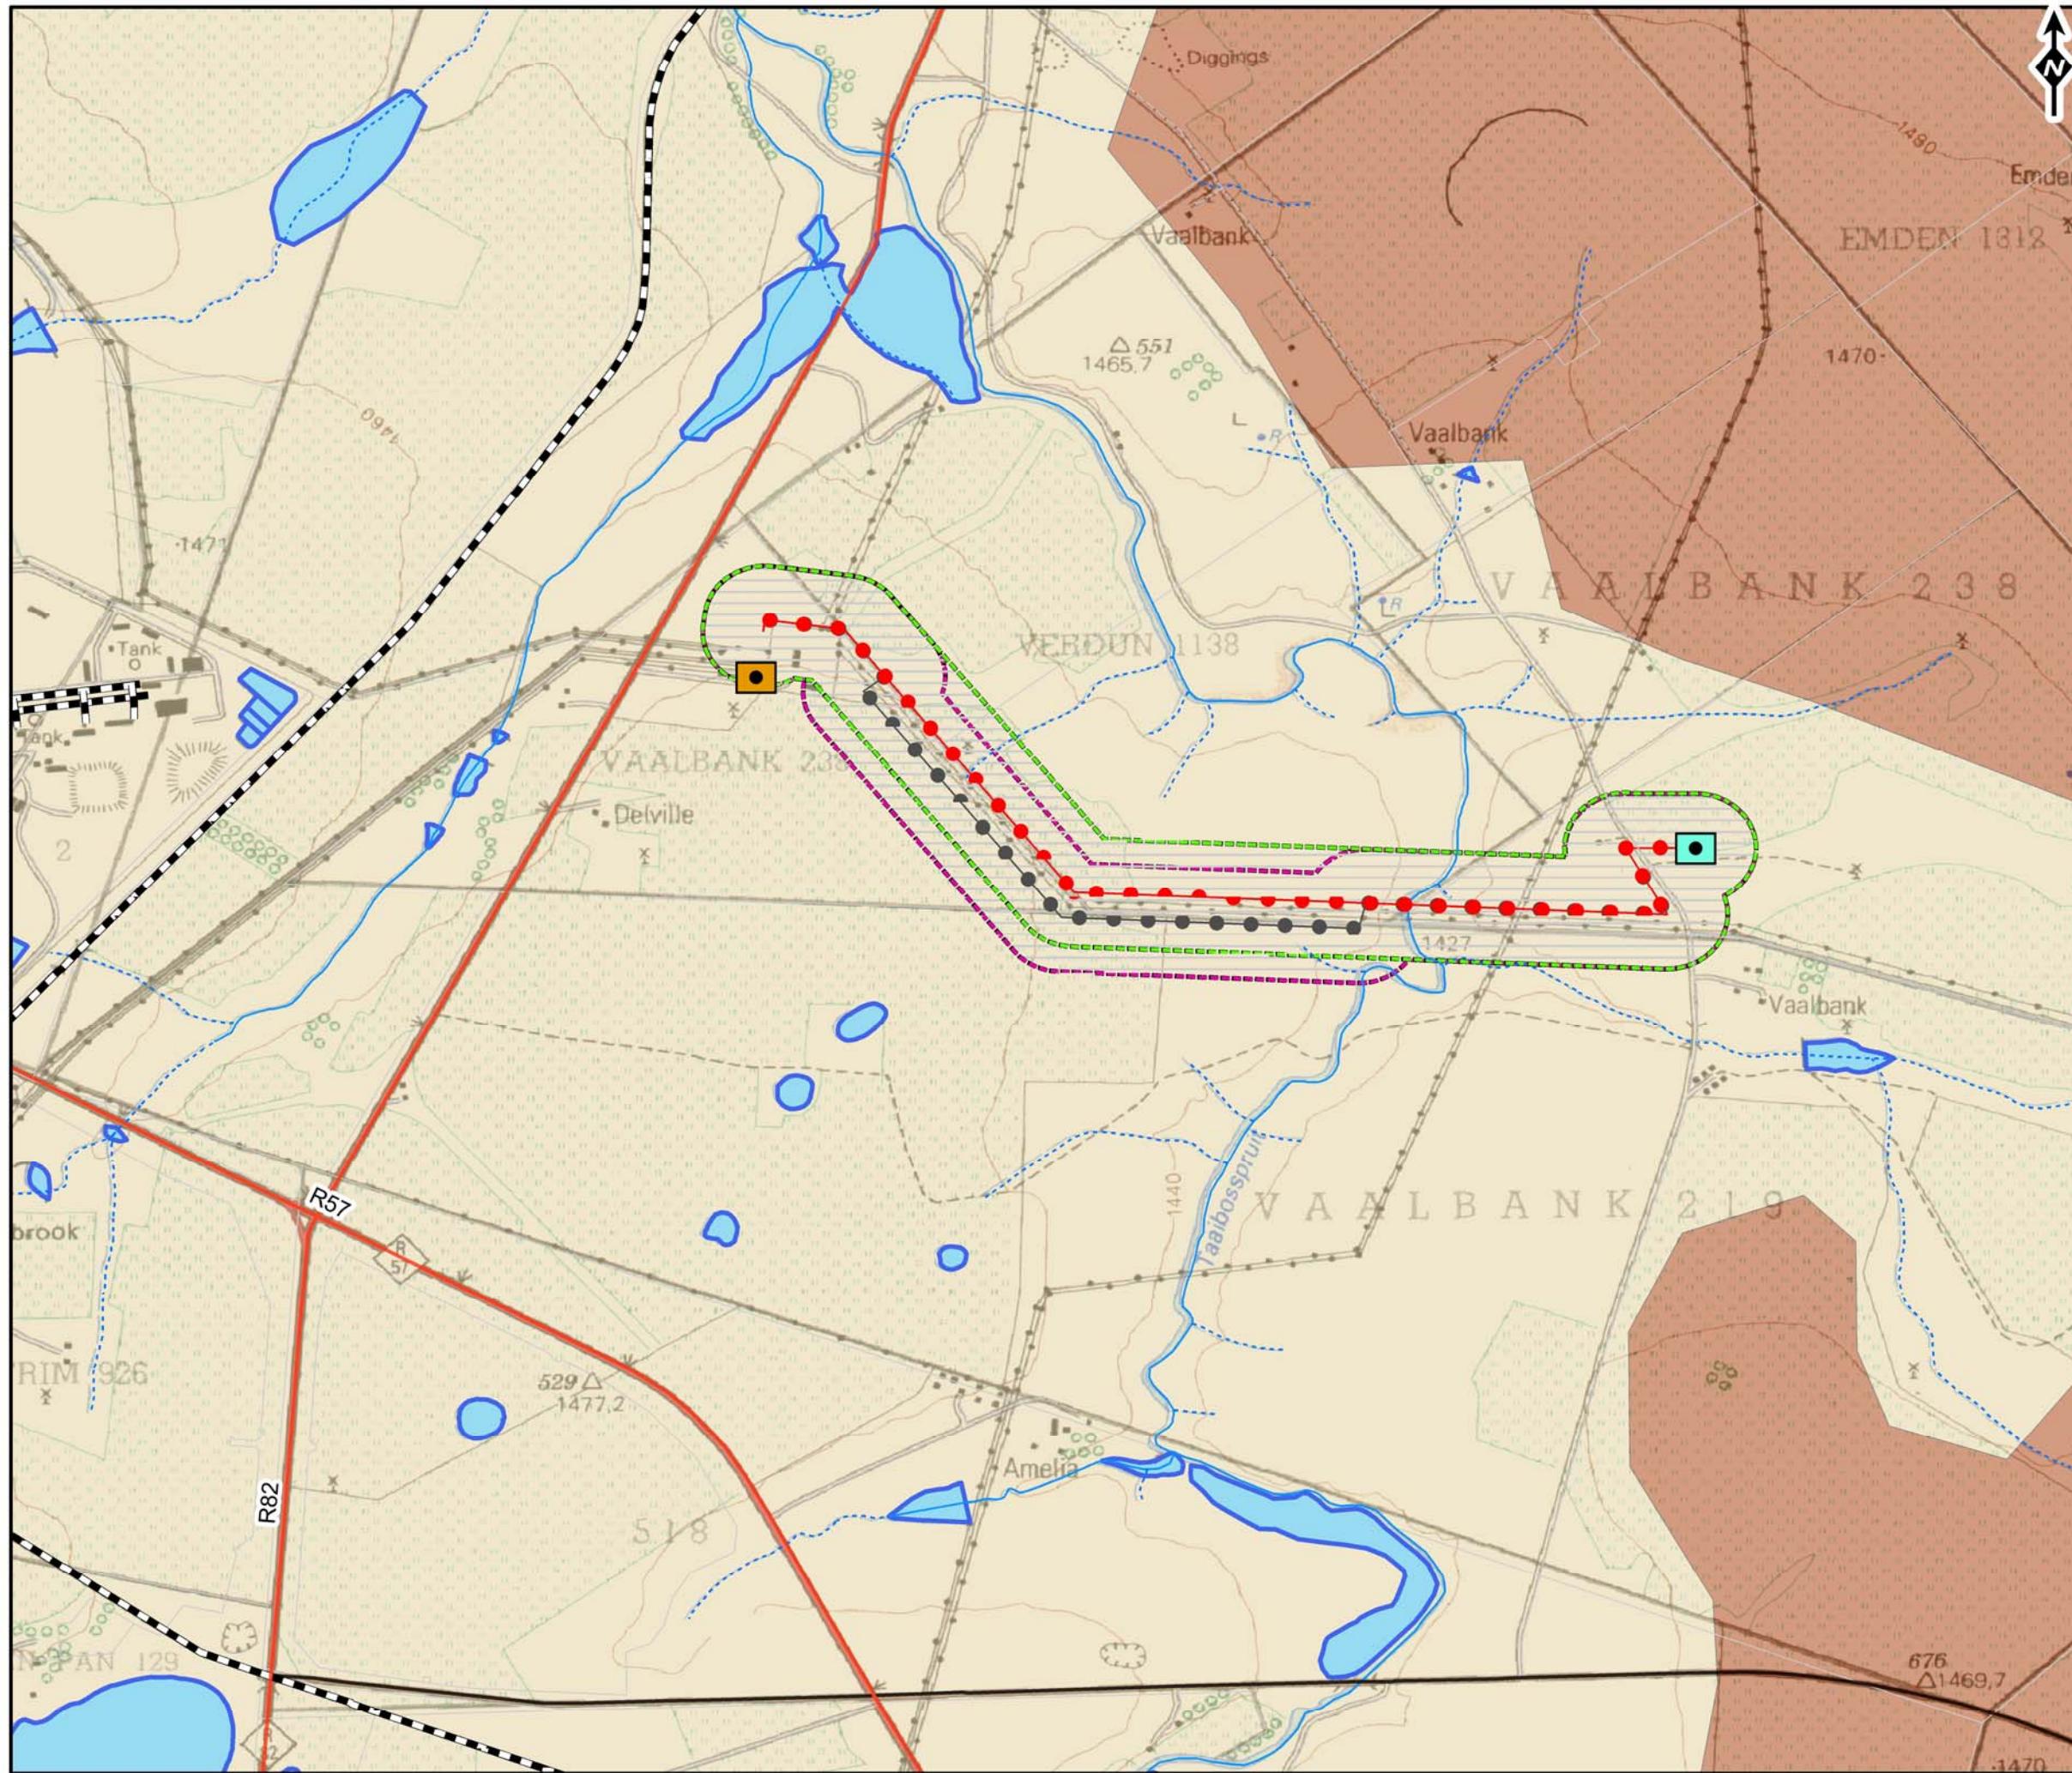

LEGEND

- Makalu Substation
- Vaalbank Switching Station
- National Road
- Regional Road
- Main Road
- Secondary Road
- Other Access
- Railway
- Alternative 1
- Alternative 2
- Non Perennial Rivers
- Perennial Rivers
- Waterbodies
- Alternative 1 500m Corridor
- Alternative 2 500m Corridor

Soil Status (DWA, 2006)

Soils with a marked clay accumulation (association of Luvisols, Planosols and Solonetz. In addition one or more of Plinthosols, Vertisols and Cambisols may be present)

Red, yellow and greyish soils with low to medium base status (association of Ferralsols, Acrisols, Lixisols and Plinthosols. In addition, other soils with plinthic and gleyic properties may also be present)

RESOURCES/NOTES

0 0.25 0.5 1 1.5 Kilometers

REFERENCE

Coordinate System: GCS WGS 1984

PROJECT

BA FOR VAALBANK 88KV POWER LINES

TITLE

SOILS

PROJECT No. 12889		REV 0
SCALE 1:30 000		A3
GIS	VR	2014/05/05
CHECK	MV	2014/05/05
REVIEW	-	2014/05/05