


Information contained on this drawing is the copyright of Zitholele Consulting (Pty) Ltd. Unauthorised use or reproduction of this plan either wholly or in part without written permission infringes copyright. © Zitholele Consulting (Pty) Ltd.

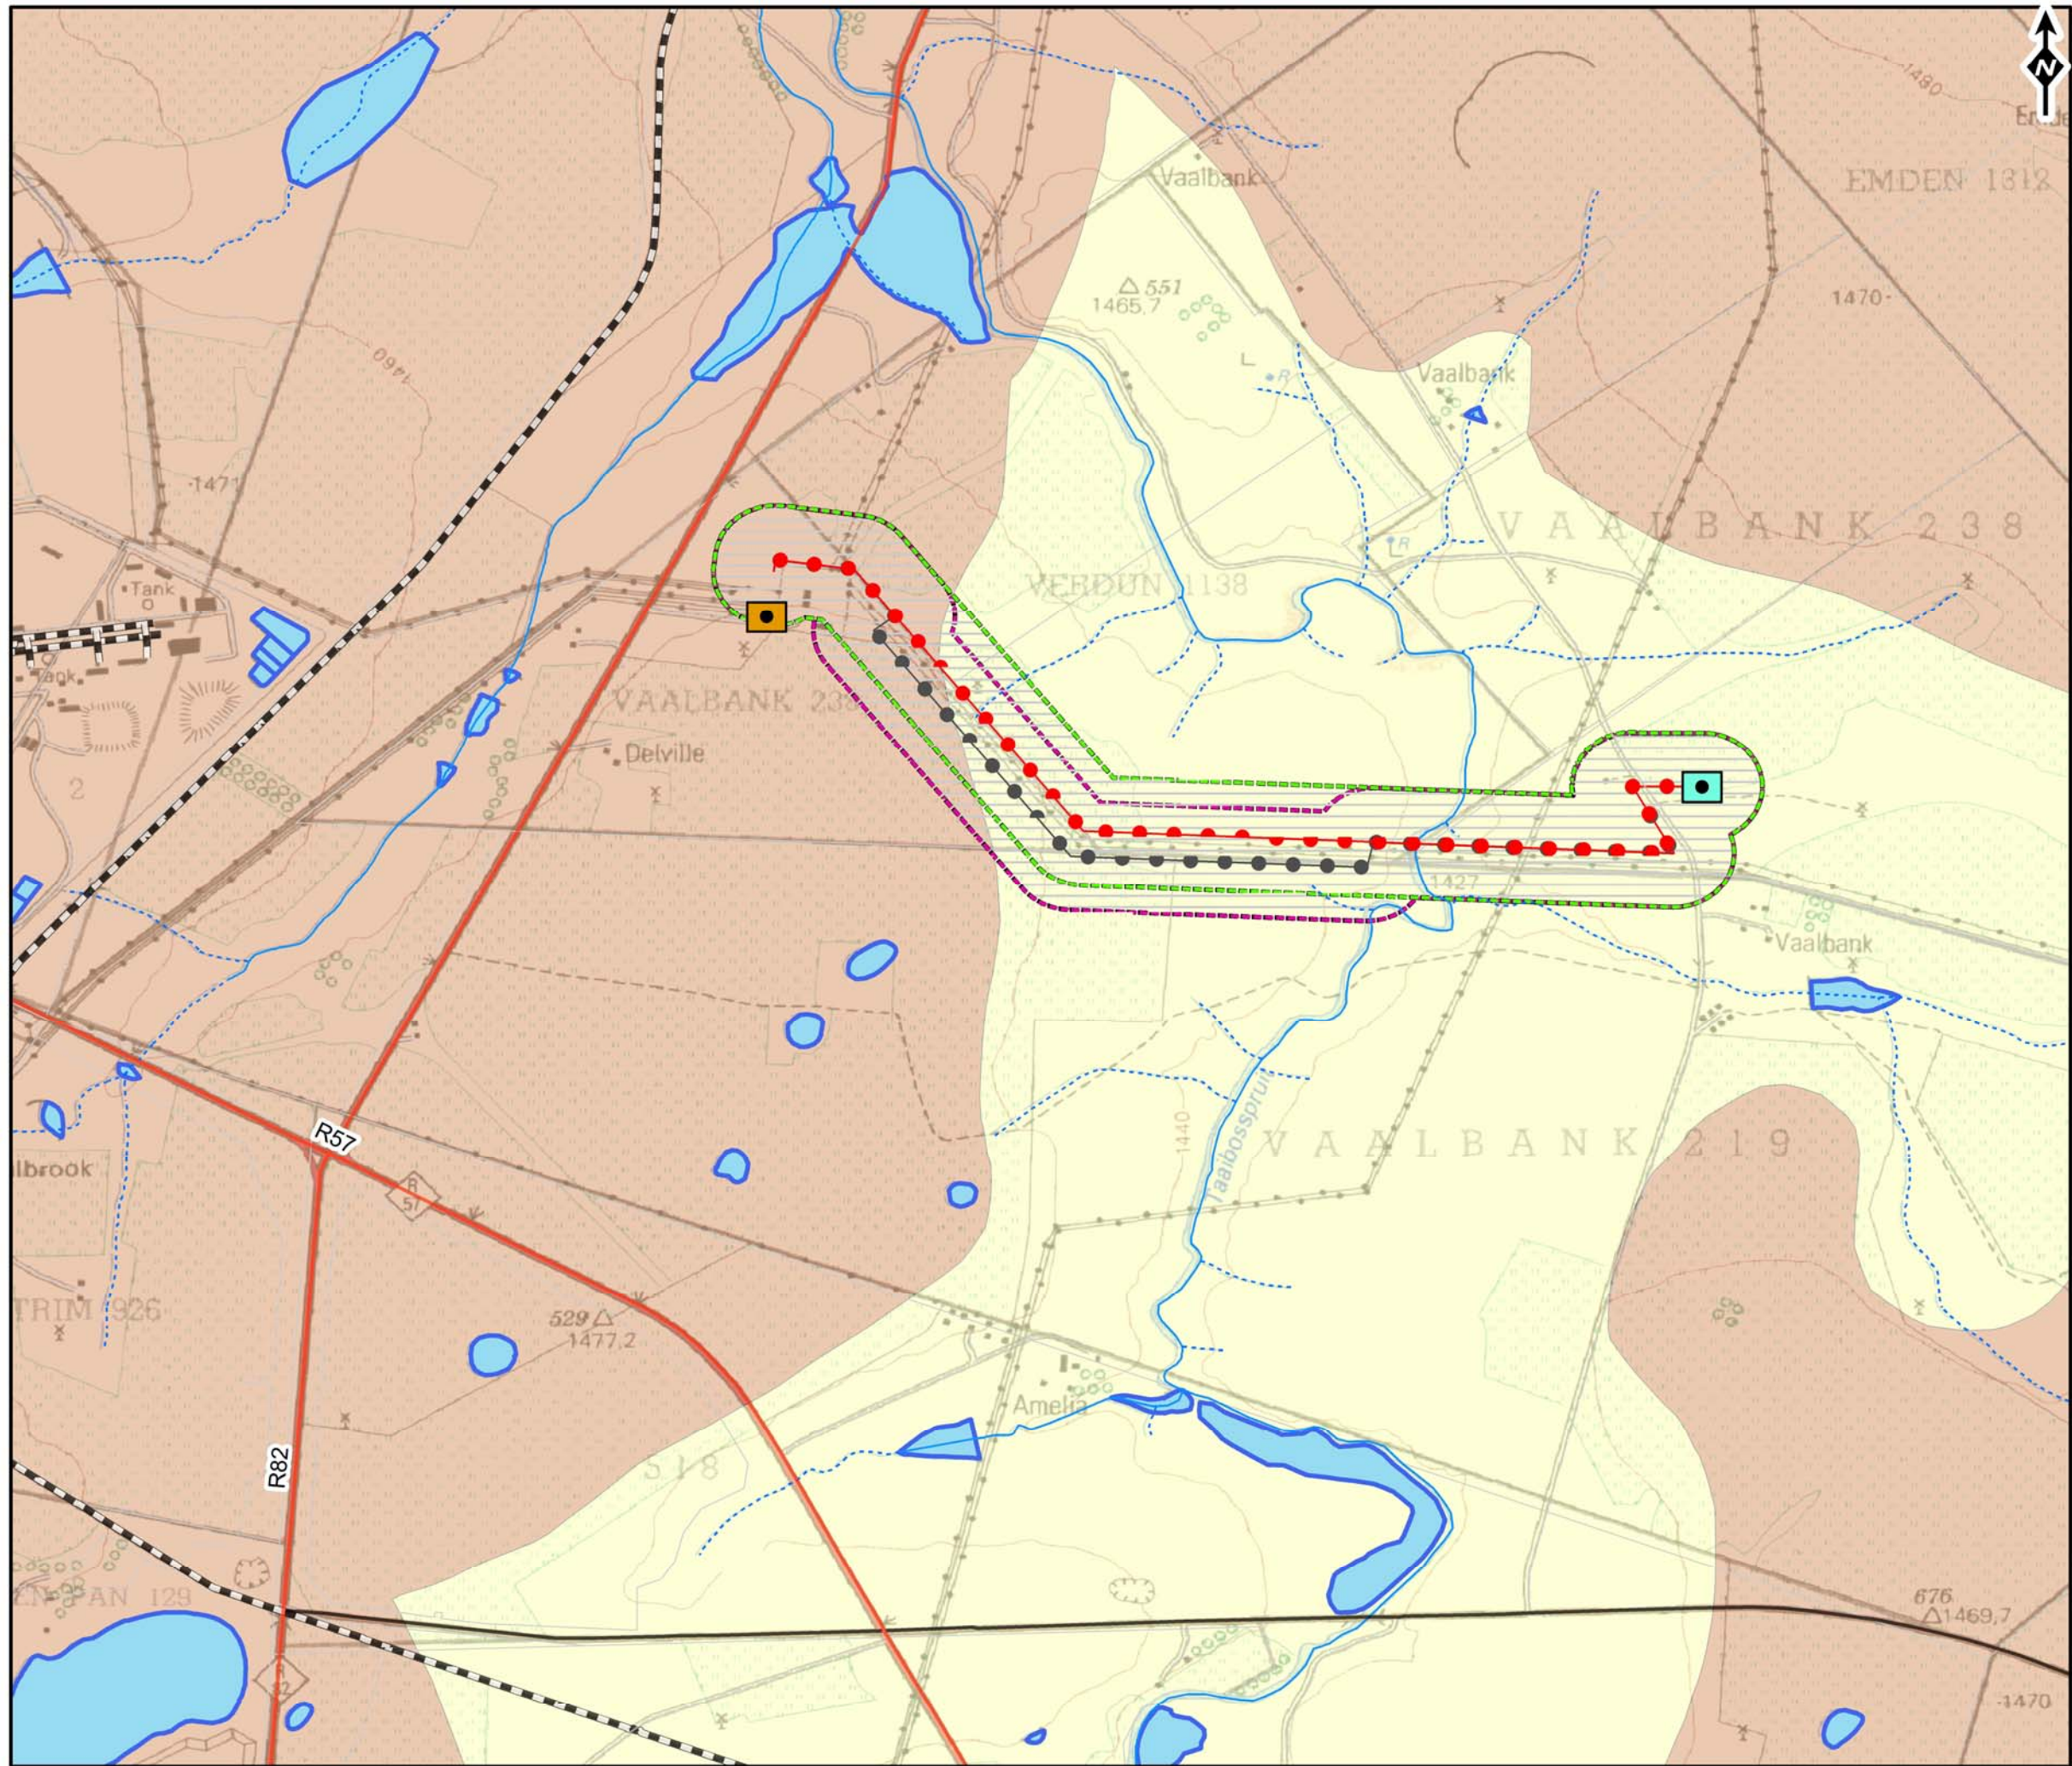

**LEGEND**

- Makalu Substation
- Vaalbank Switching Station
- National Road
- Regional Road
- Main Road
- Secondary Road
- Other Access Road
- Railway
- Alternative 1
- Alternative 2
- Non Perennial Rivers
- Perennial Rivers
- Waterbodies
- Alternative 1 500m Corridor
- Alternative 2 500m Corridor

**Land Capability (DWA, 2006)**

- Marginal potential arable land
- Moderate potential arable land

**DRAFT**

**RESOURCES/NOTES**

**REFERENCE**

Coordinate System: GCS WGS 1984

**PROJECT**

BA FOR VAALBANK 88KV POWER LINES

**TITLE**

**LAND CAPABILITY**

PROJECT No. 12889		REV 0
SCALE 1:30 000		A3
GIS	VR	2014/05/05
CHECK	MV	2014/05/05
REVIEW	-	2014/05/05