


Information contained on this drawing is the copyright of Zitholele Consulting (Pty) Ltd. Unauthorised use or reproduction of this plan either wholly or in part without written permission infringes copyright. © Zitholele Consulting (Pty) Ltd.

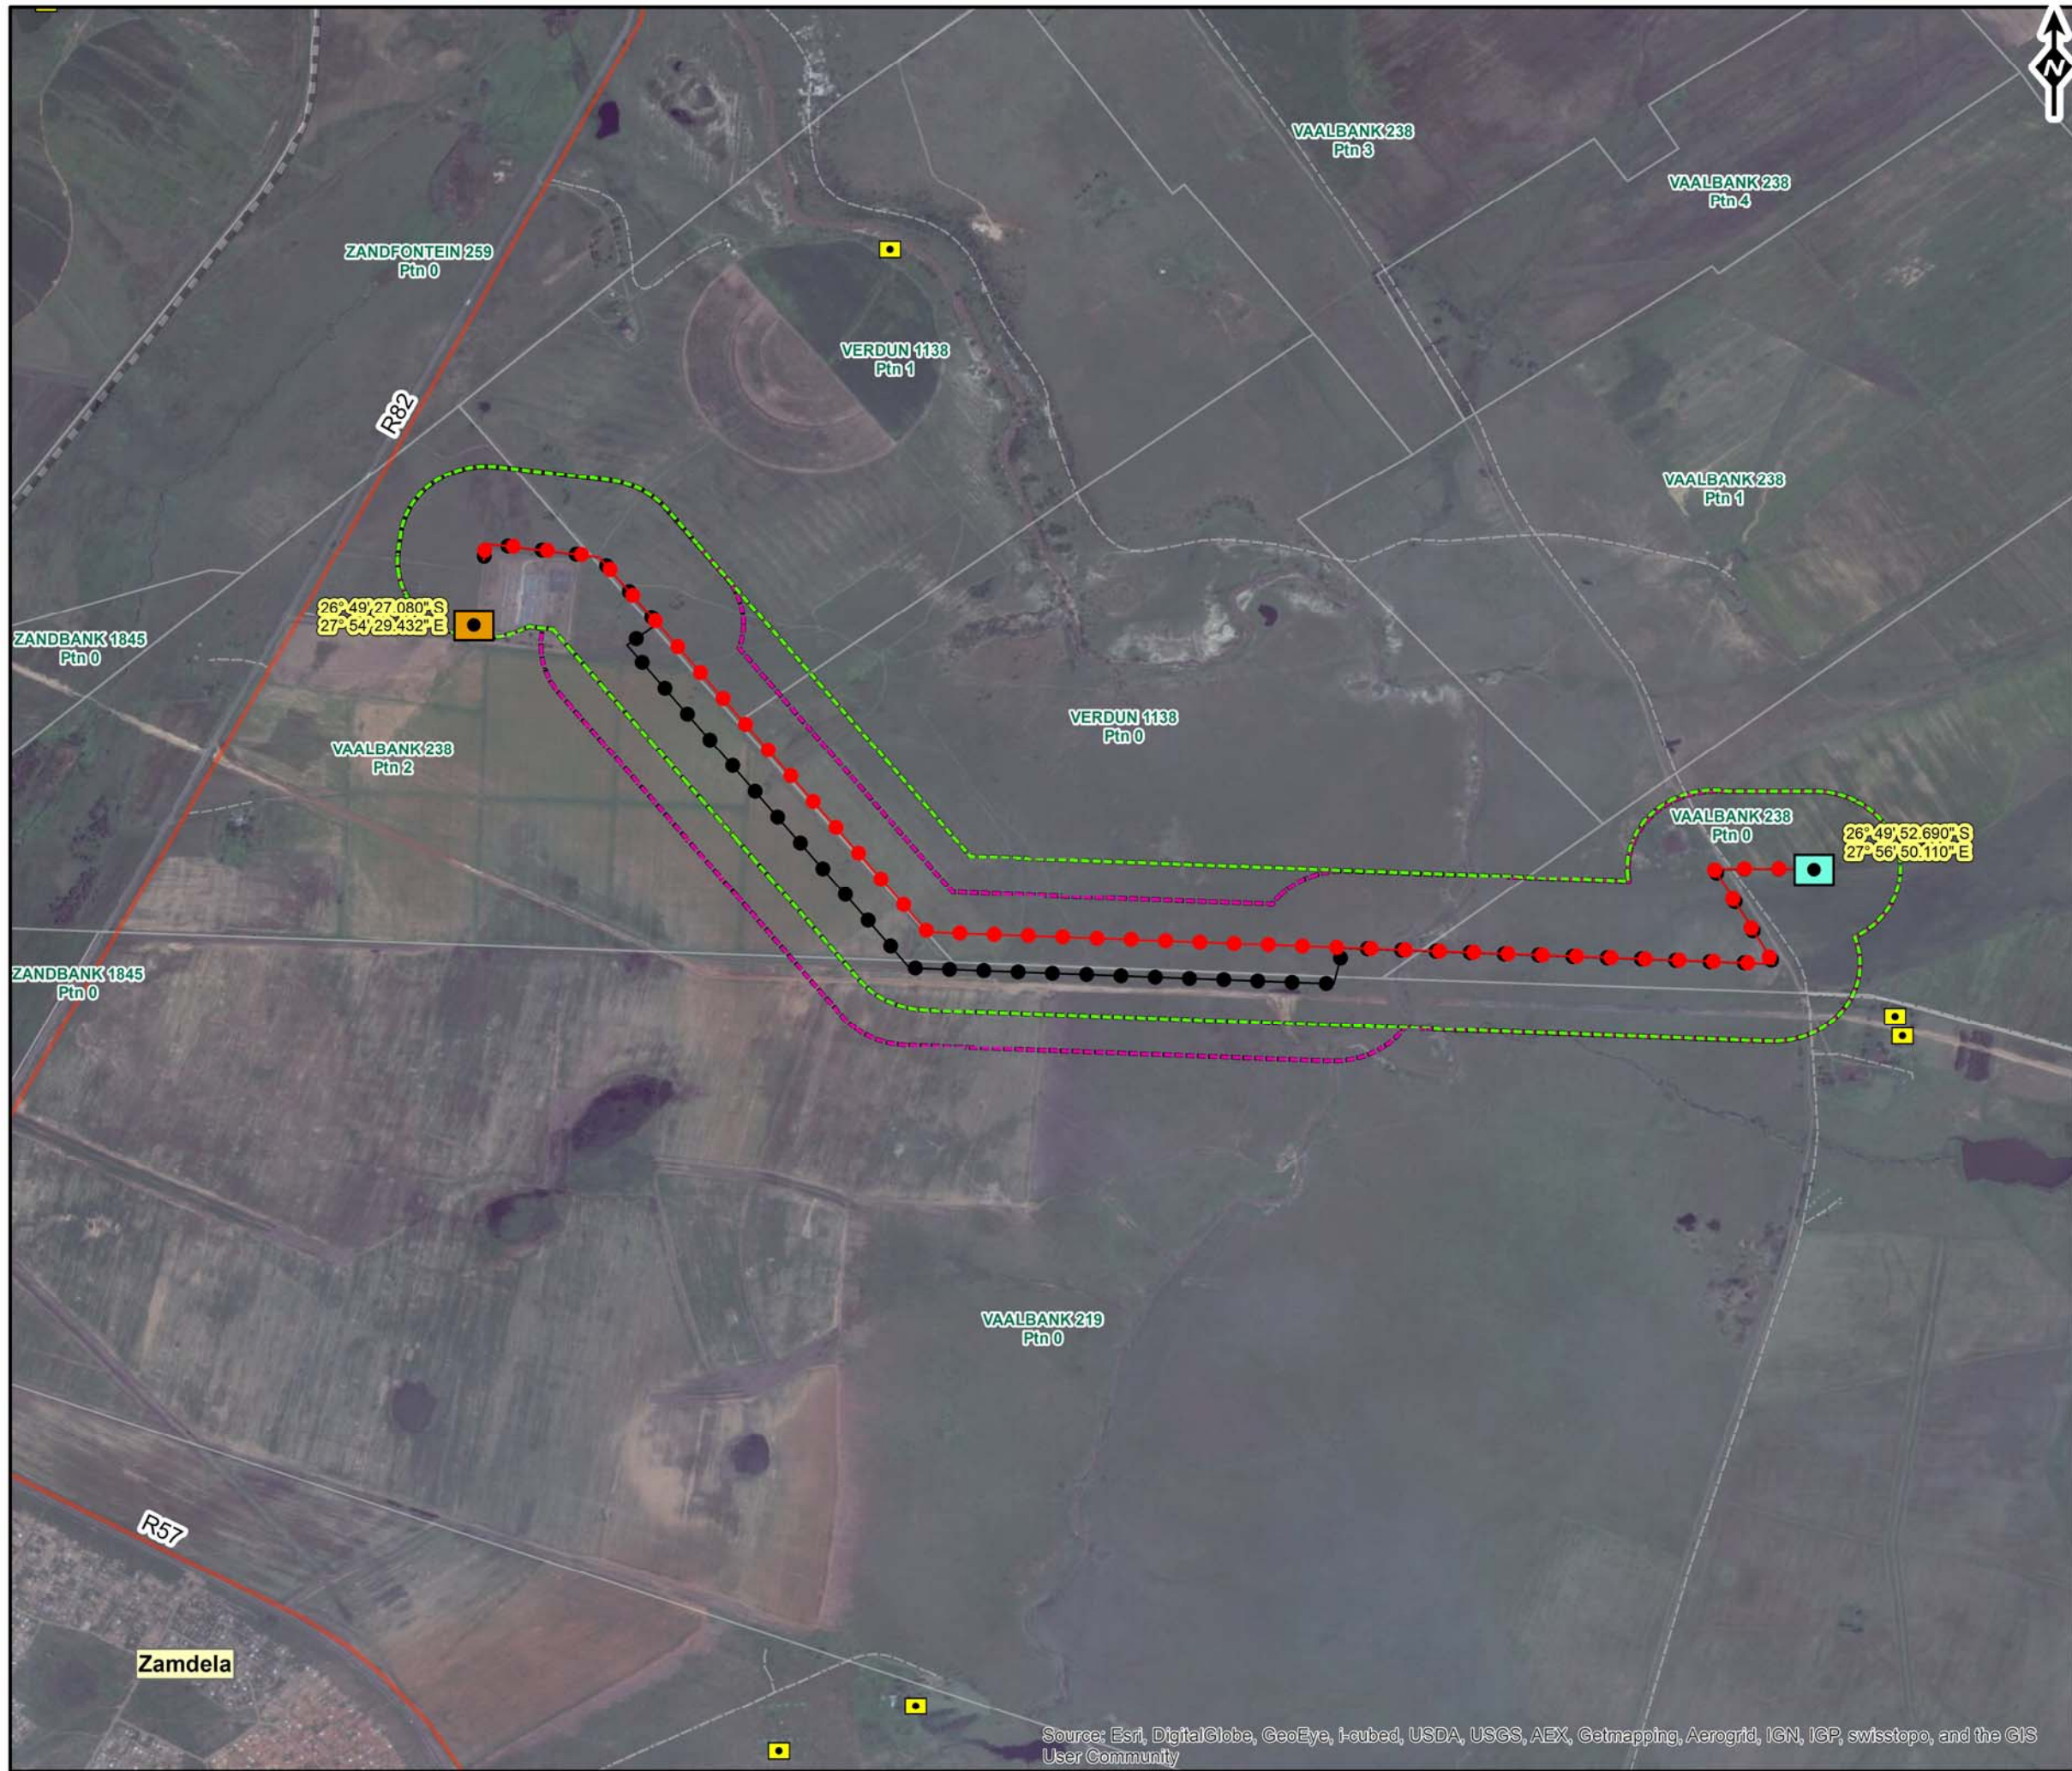

LEGEND

- Makalu Substation
- Vaalbank Switching Station
- Other Eskom Substations
- Alternative 1
- Alternative 2
- National Road
- Regional Road
- Main Road
- Secondary Road
- Other Access Road
- Railway
- Alternative 1 500m Corridor
- Alternative 2 500m Corridor
- Affected Farms

DRAFT

RESOURCES/NOTES

REFERENCE
Coordinate System: GCS WGS 1984

PROJECT
BA FOR VAALBANK 88KV POWER LINES

TITLE

LAYOUT MAP

PROJECT No. 12889		REV 0
SCALE 1:21 000		A3
GIS	VR	2014/05/05
CHECK	MV	2014/05/05
REVIEW	-	2014/05/05