


Information contained on this drawing is the copyright of Zitholele Consulting (Pty) Ltd. Unauthorised use or reproduction of this plan either wholly or in part without written permission infringes copyright. © Zitholele Consulting (Pty) Ltd.

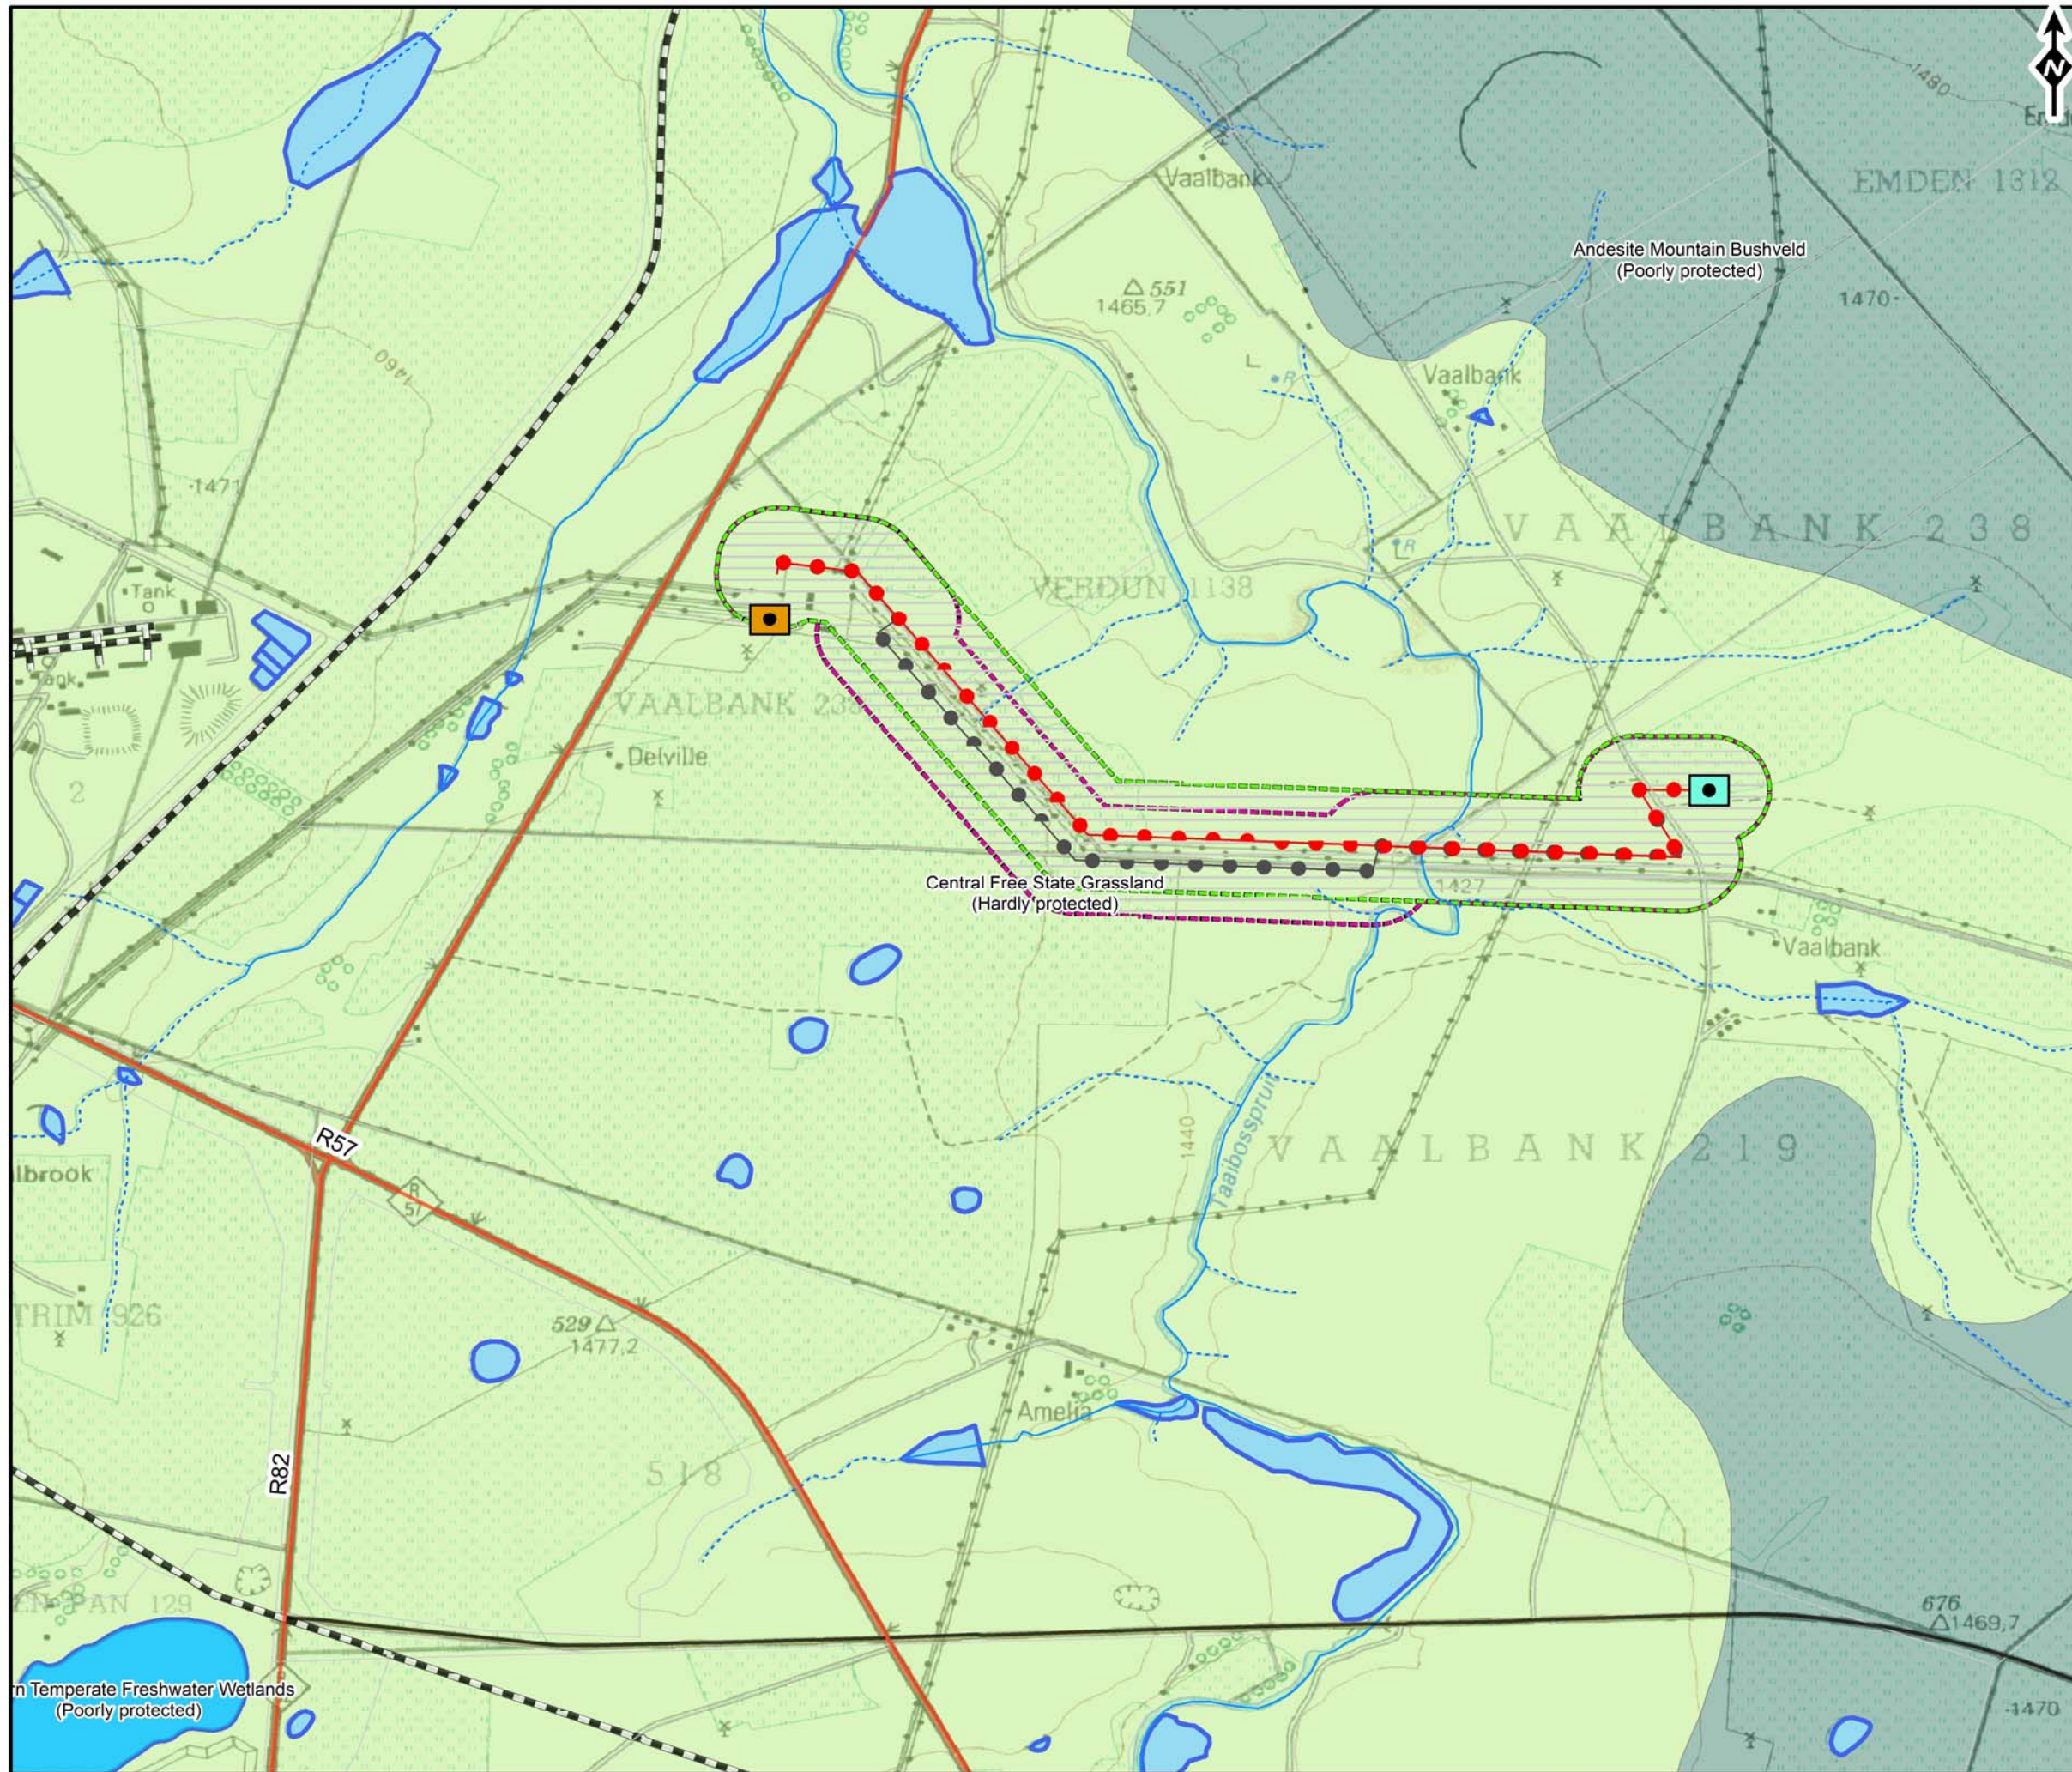

Gauteng

North West

Mpumalanga

Free State

LEGEND

Makalu Substation

Vaalbank Switching Station

National Road

Regional Road

Main Road

Secondary Road

Other Access Road

Railway

Alternative 1

Alternative 2

Non Perennial Rivers

Perennial Rivers

Waterbodies

Alternative 1 500m Corridor

Alternative 2 500m Corridor

Vegetation Type (SANBI, 2006)

Central Free State Grassland

Andesite Mountain Bushveld

Eastern Temperate Freshwater Wetlands

DRAFT

RESOURCES/NOTES

0 0.25 0.5 1 1.5
Kilometers

REFERENCE

Coordinate System: GCS WGS 1984

PROJECT

BA FOR VAALBANK 88KV POWER LINES

TITLE

VEGETATION TYPE

PROJECT No. 12889	REV 0	
SCALE 1:30 000	A3	
GIS	VR	2014/05/05
CHECK	MV	2014/05/05
REVIEW	-	2014/05/05

ZITHOLELE
CONSULTING