


Information contained on this drawing is the copyright of Zitholele Consulting (Pty) Ltd. Unauthorised use or reproduction of this plan either wholly or in part without written permission infringes copyright. © Zitholele Consulting (Pty) Ltd.

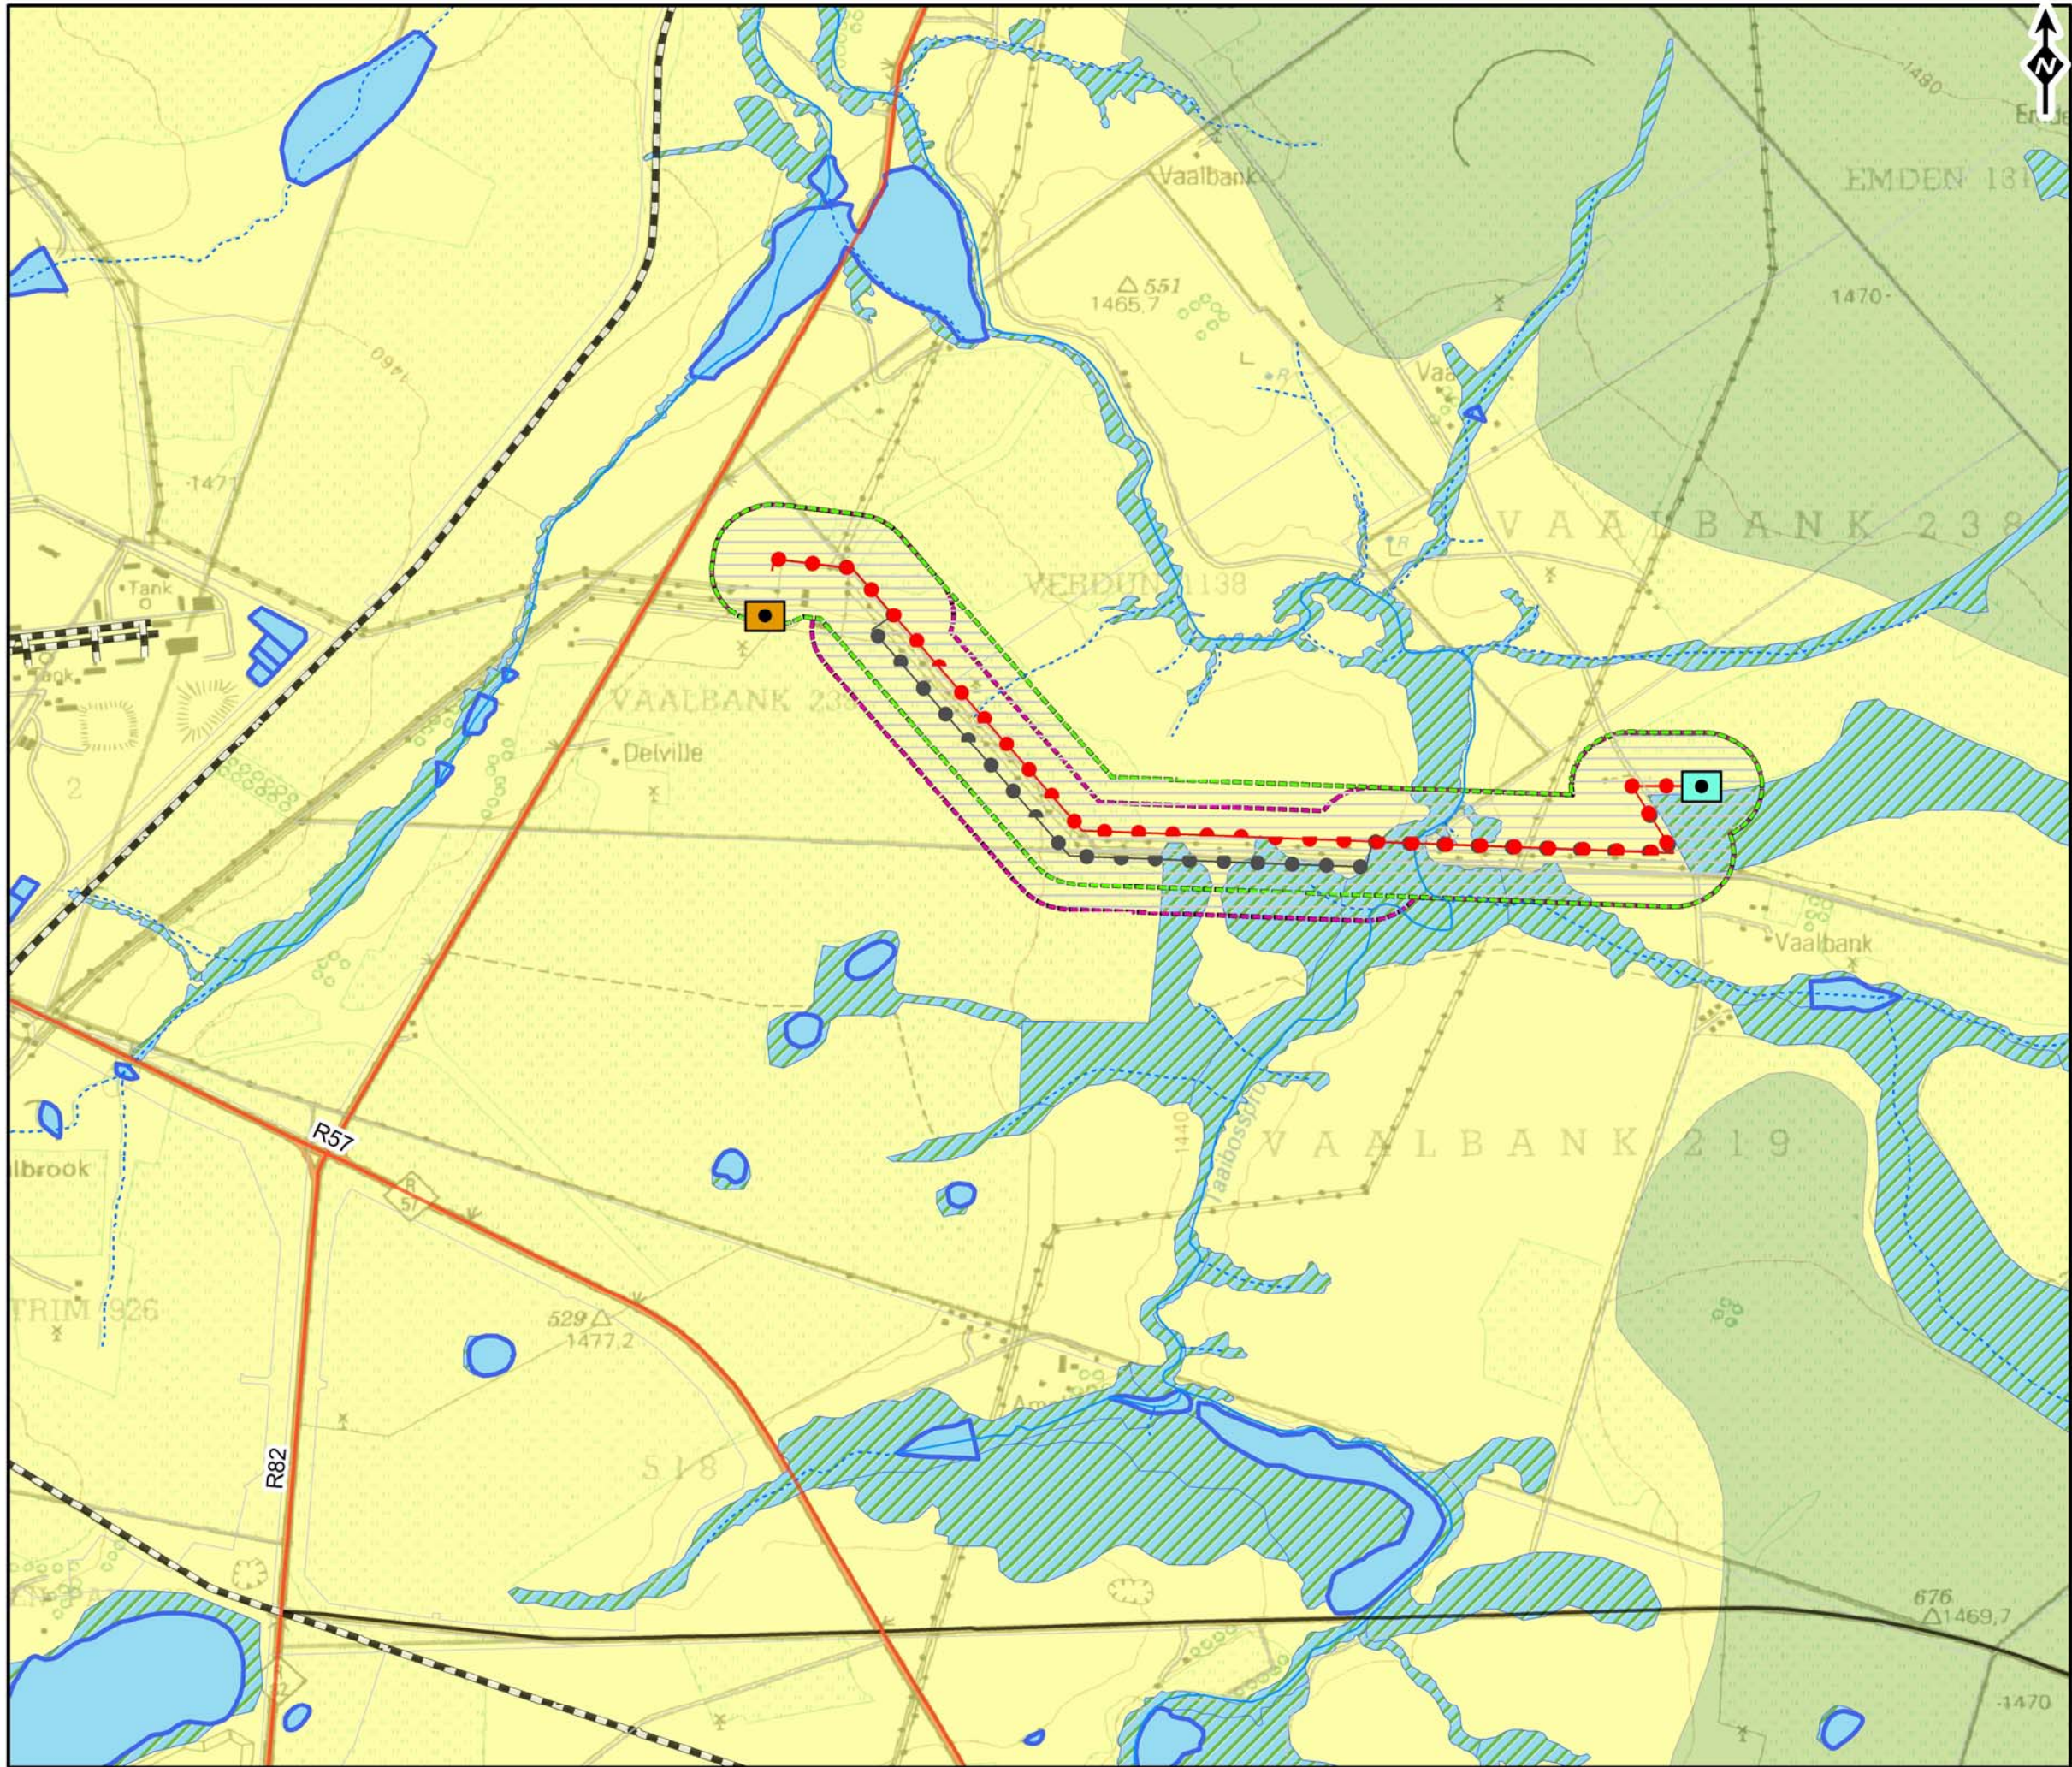

LEGEND


- Makalu Substation
- Vaalbank Switching Station
- National Road
- Regional Road
- Main Road
- Secondary Road
- Other Access Road
- Railway
- Alternative 1
- Alternative 2
- Non Perennial Rivers
- Perennial Rivers
- Waterbodies
- Alternative 1 500m Corridor
- Alternative 2 500m Corridor
- Wetlands

Ecosystem Status (SANBI, 2011)

- Critically endangered
- Endangered
- Vulnerable
- Least threatened

DRAFT

RESOURCES/NOTES

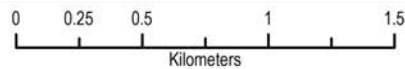

REFERENCE

Coordinate System: GCS WGS 1984

PROJECT

BA FOR VAALBANK 88KV POWER LINES

TITLE

SENSITIVITY MAP

PROJECT No. 12889		REV 0
SCALE 1:30 000		A3
GIS	VR	2014/05/05
CHECK	MV	2014/05/05
REVIEW	-	2014/05/05

