

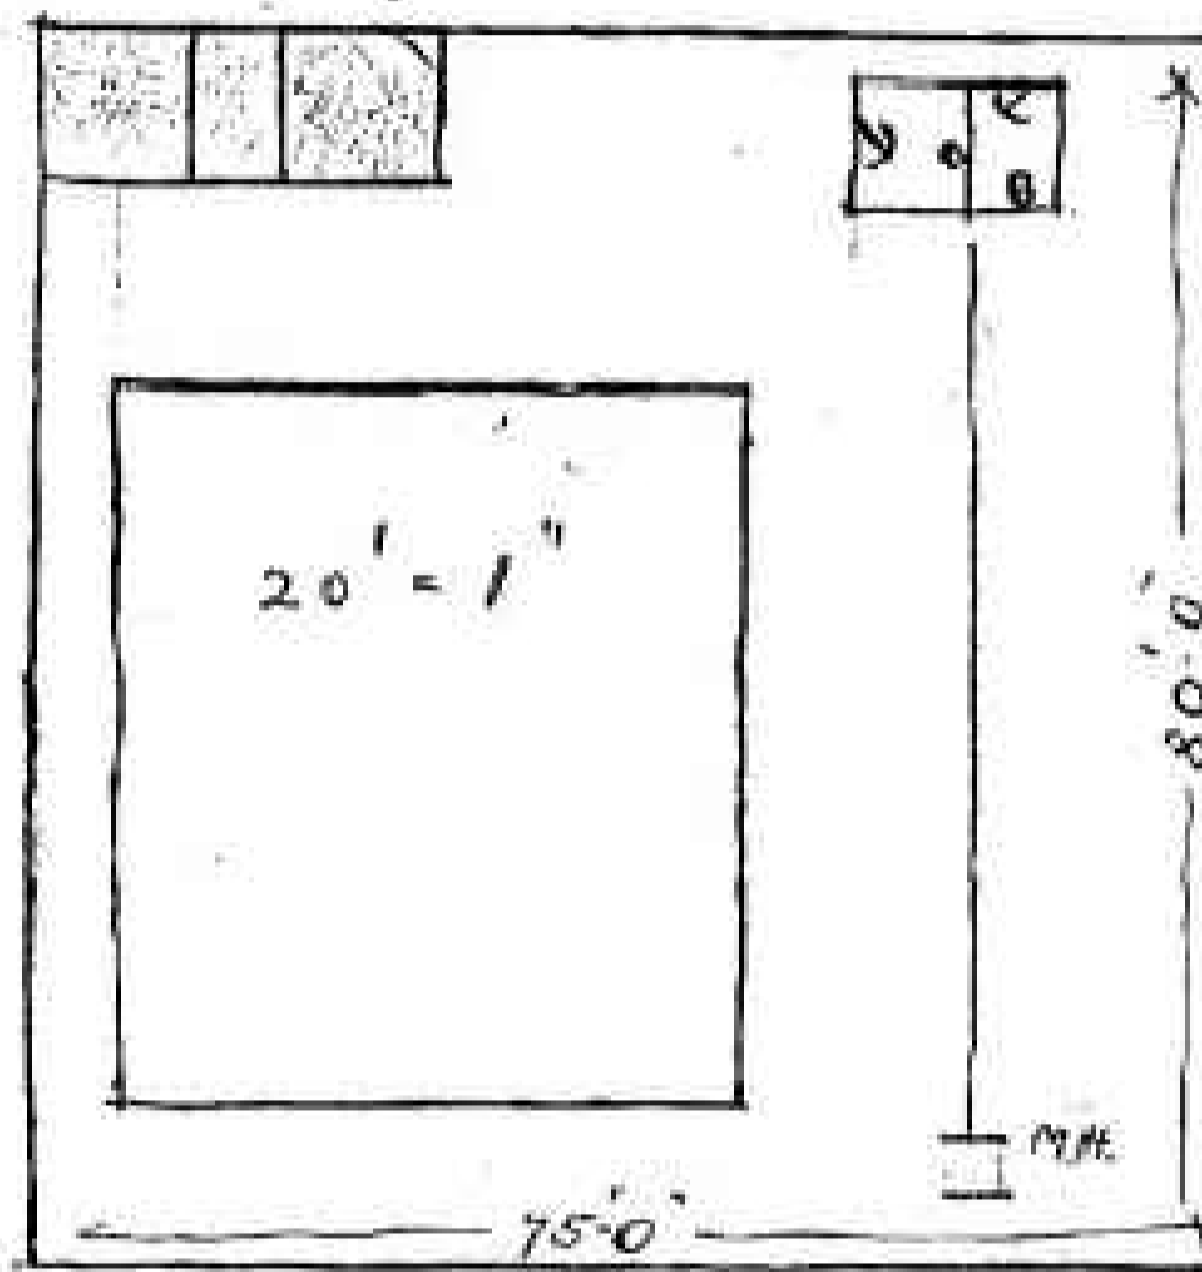


Existing
Walls

Block
Plan

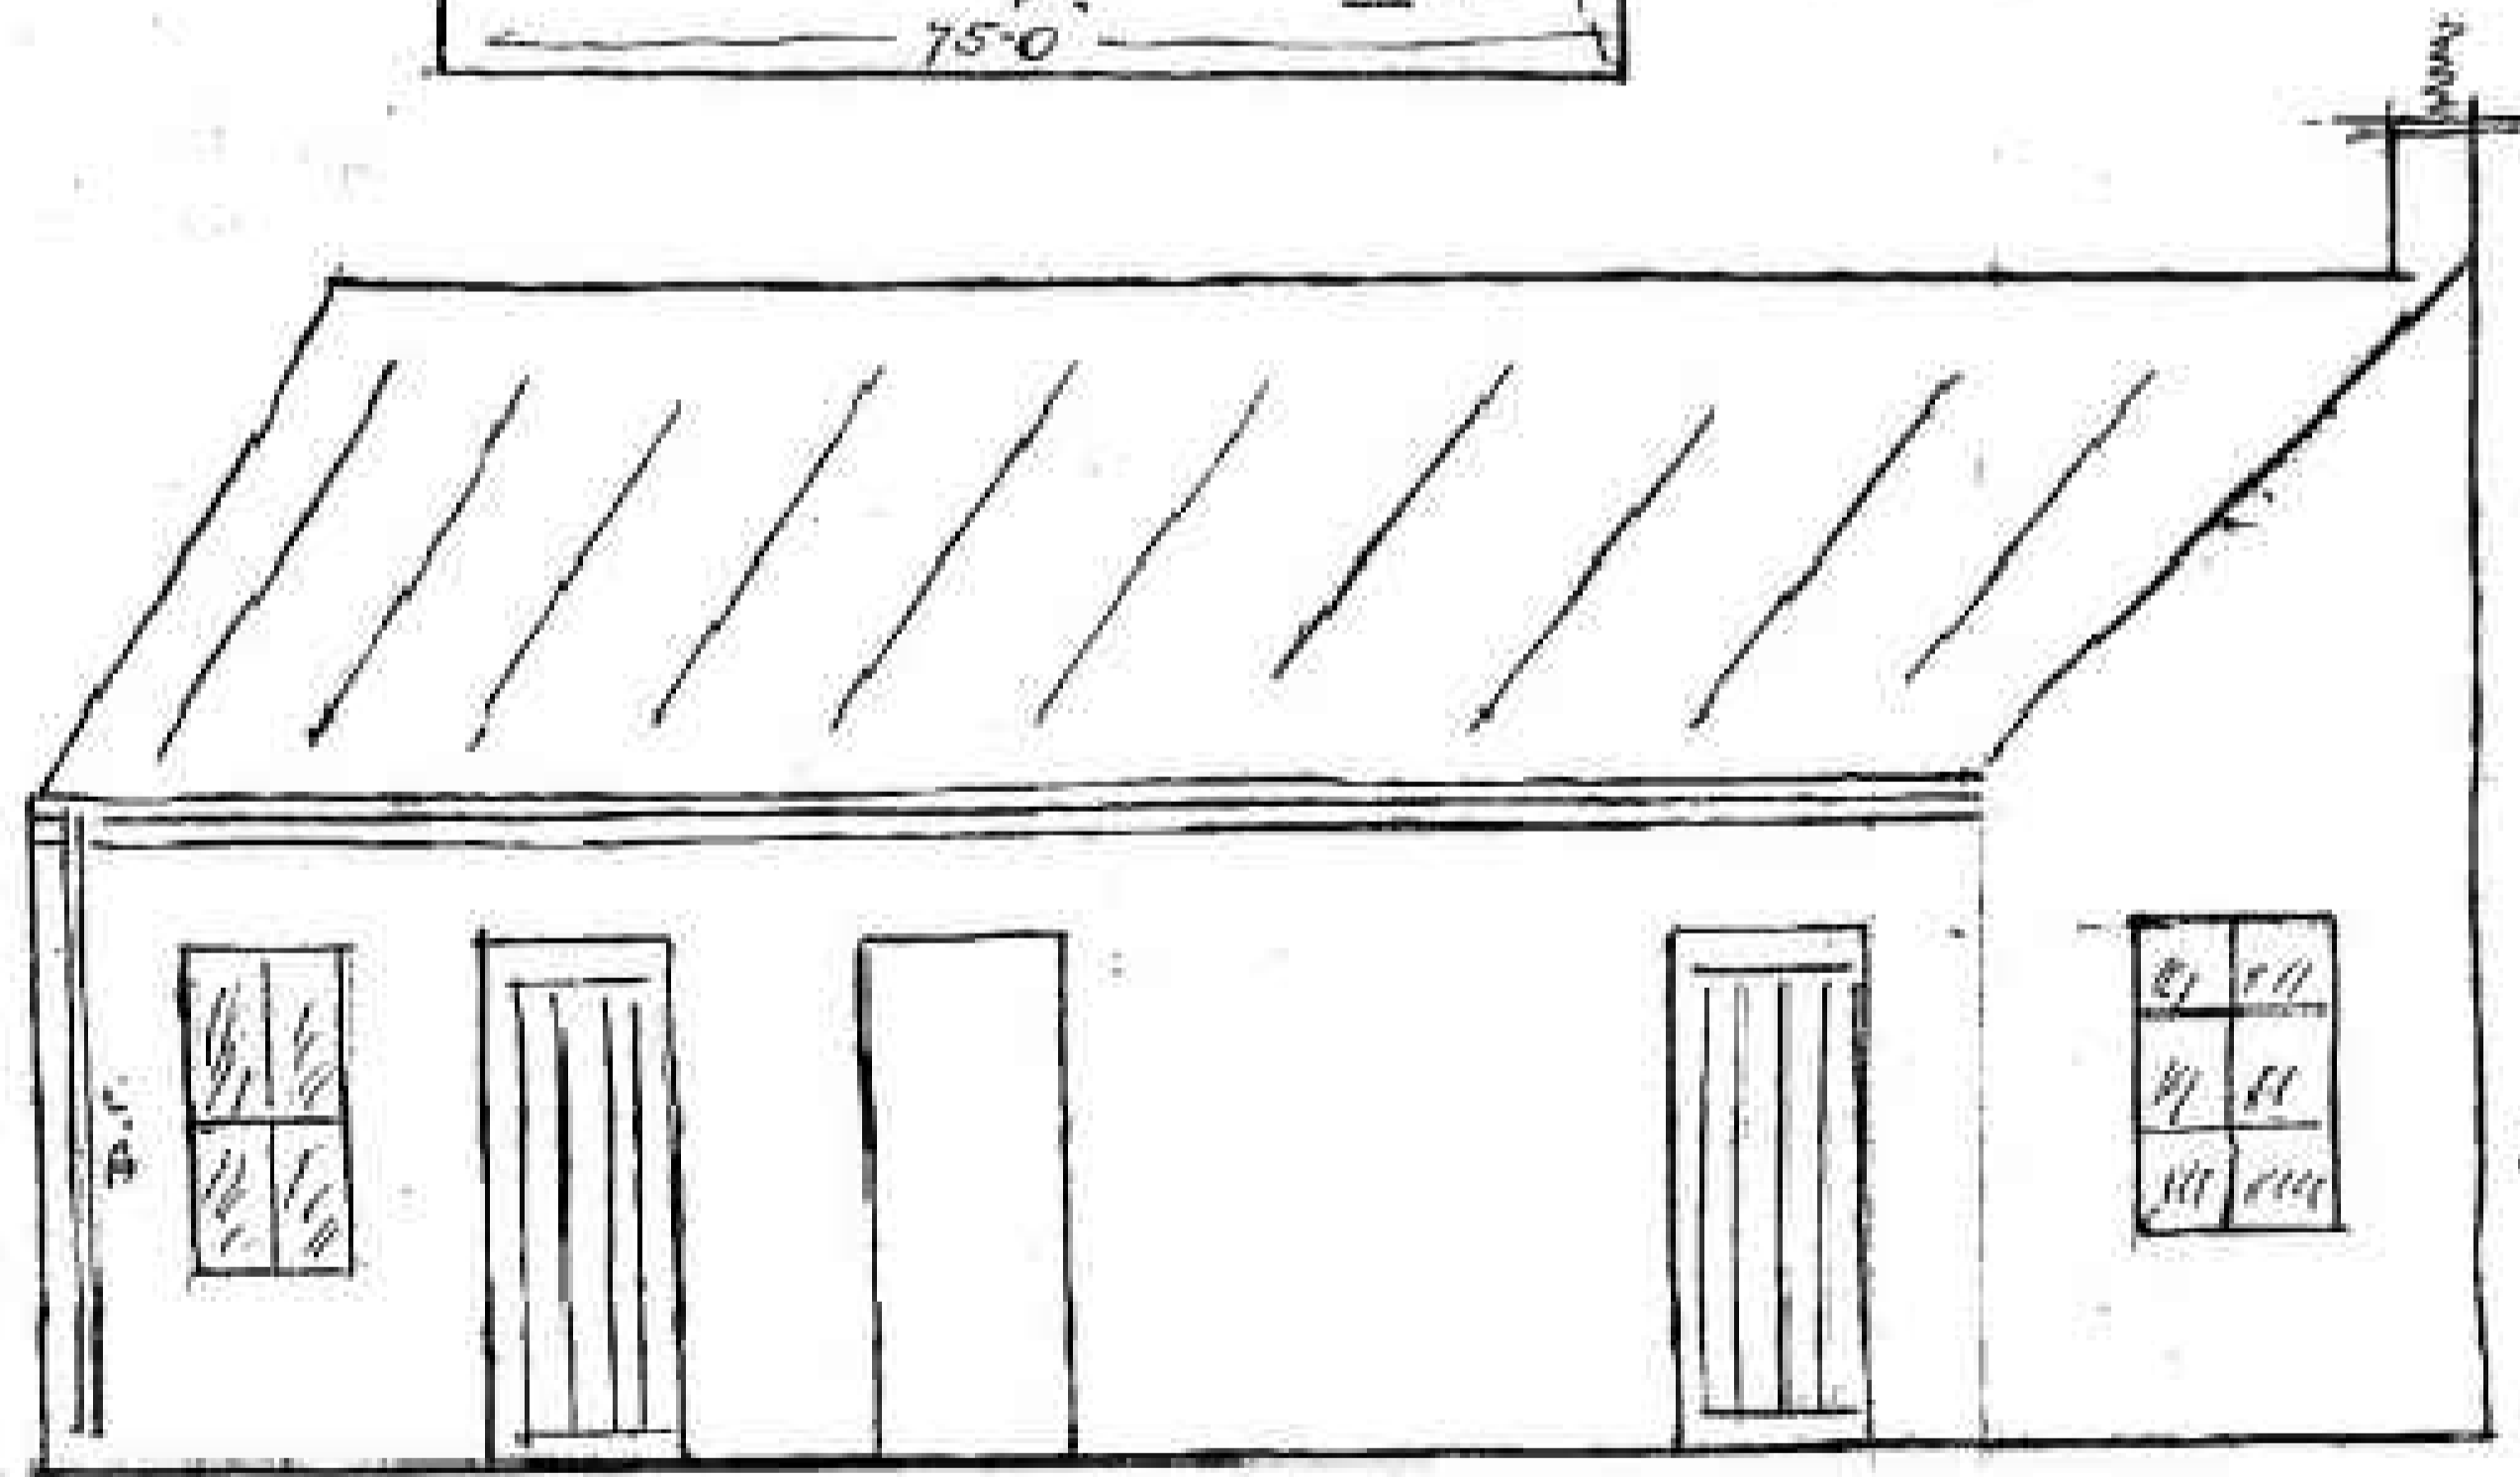

New Brick Outbuildings.
At 227 Retief S.
For M. A. Baynes.
27 Timber S.
Property No. 4589.

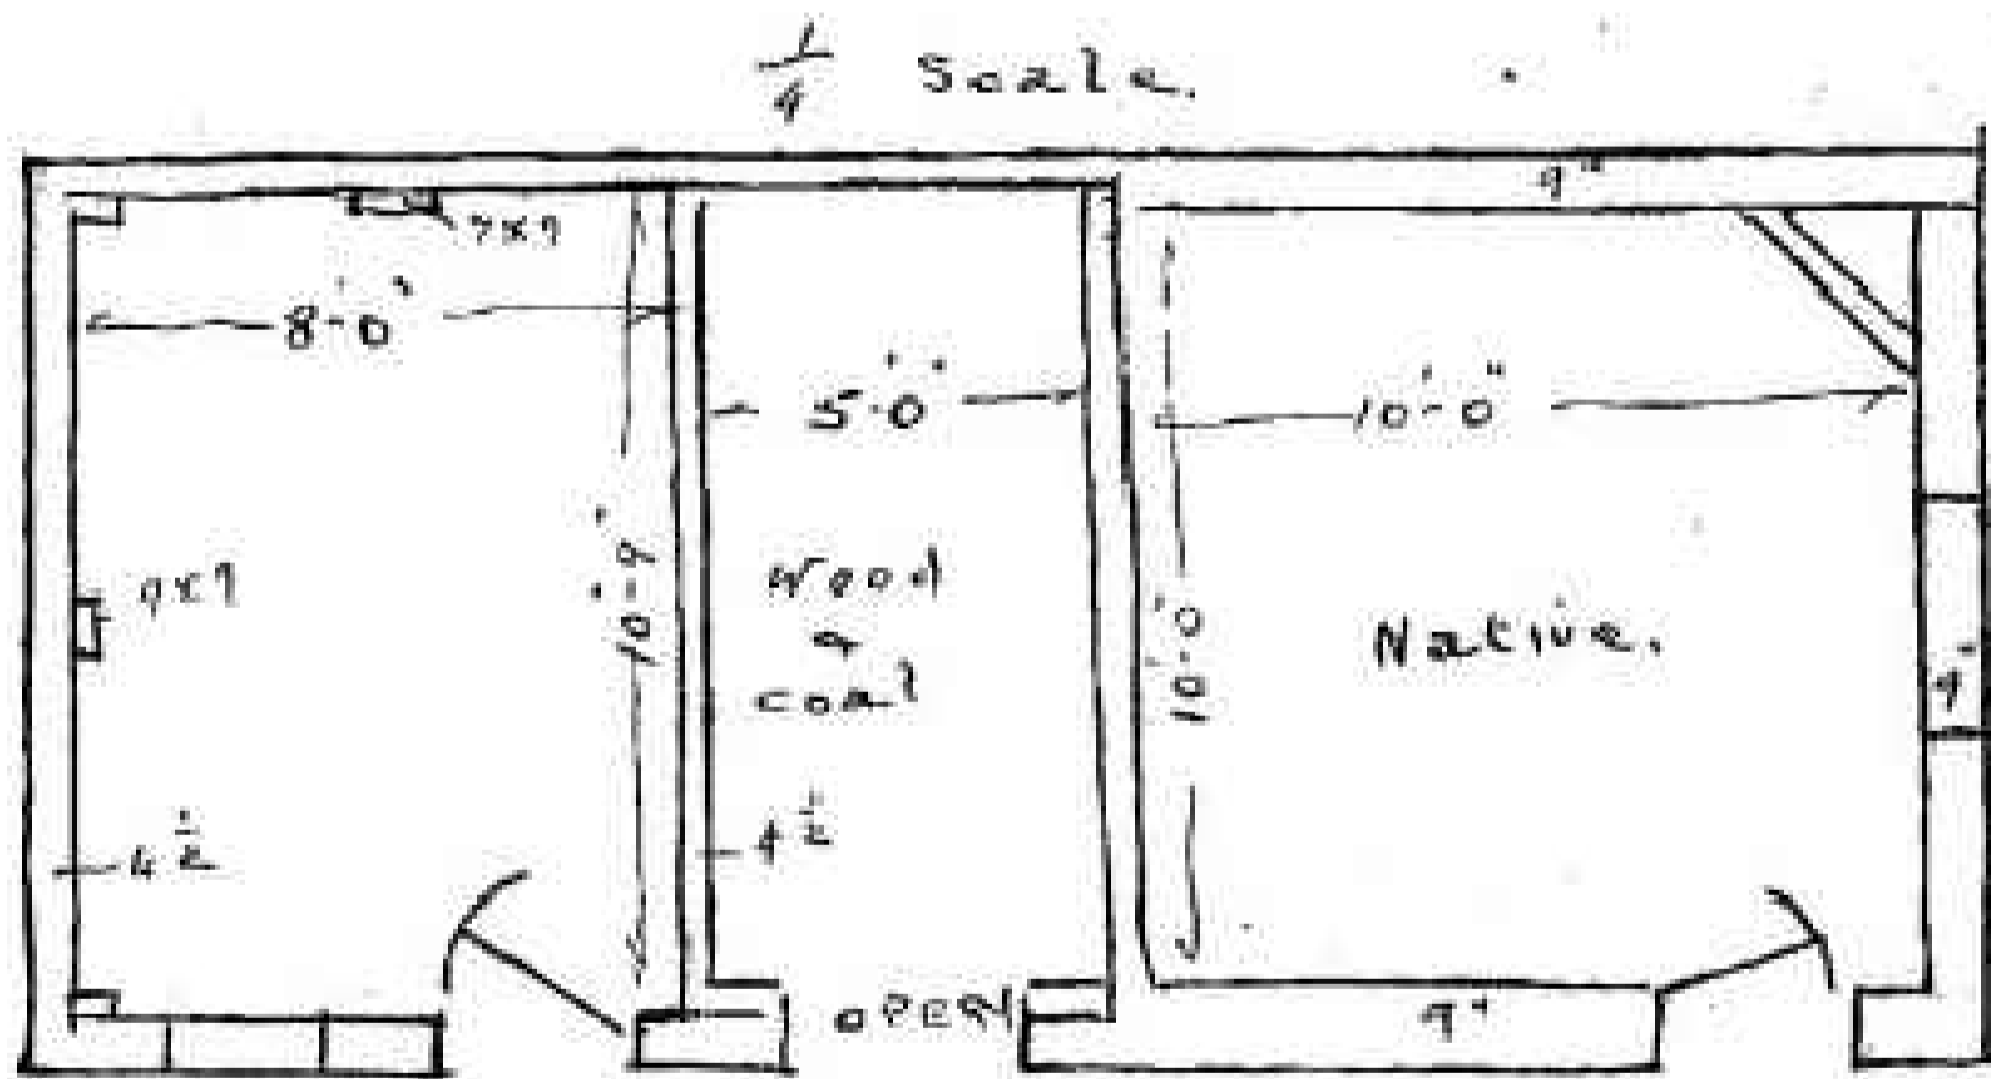

$\frac{1}{4}$ Scale

CITY ENGINEERING OFFICE
RECEIVED
14 APR 1932
PLAN NO. 4223/32

Medical Officer of Health
14 APR 1932
RECEIVED 58

ALL RIGHTS RESERVED
18 APR 1932

CITY ENGINEERING

E.W.D.