


# Layout Plan

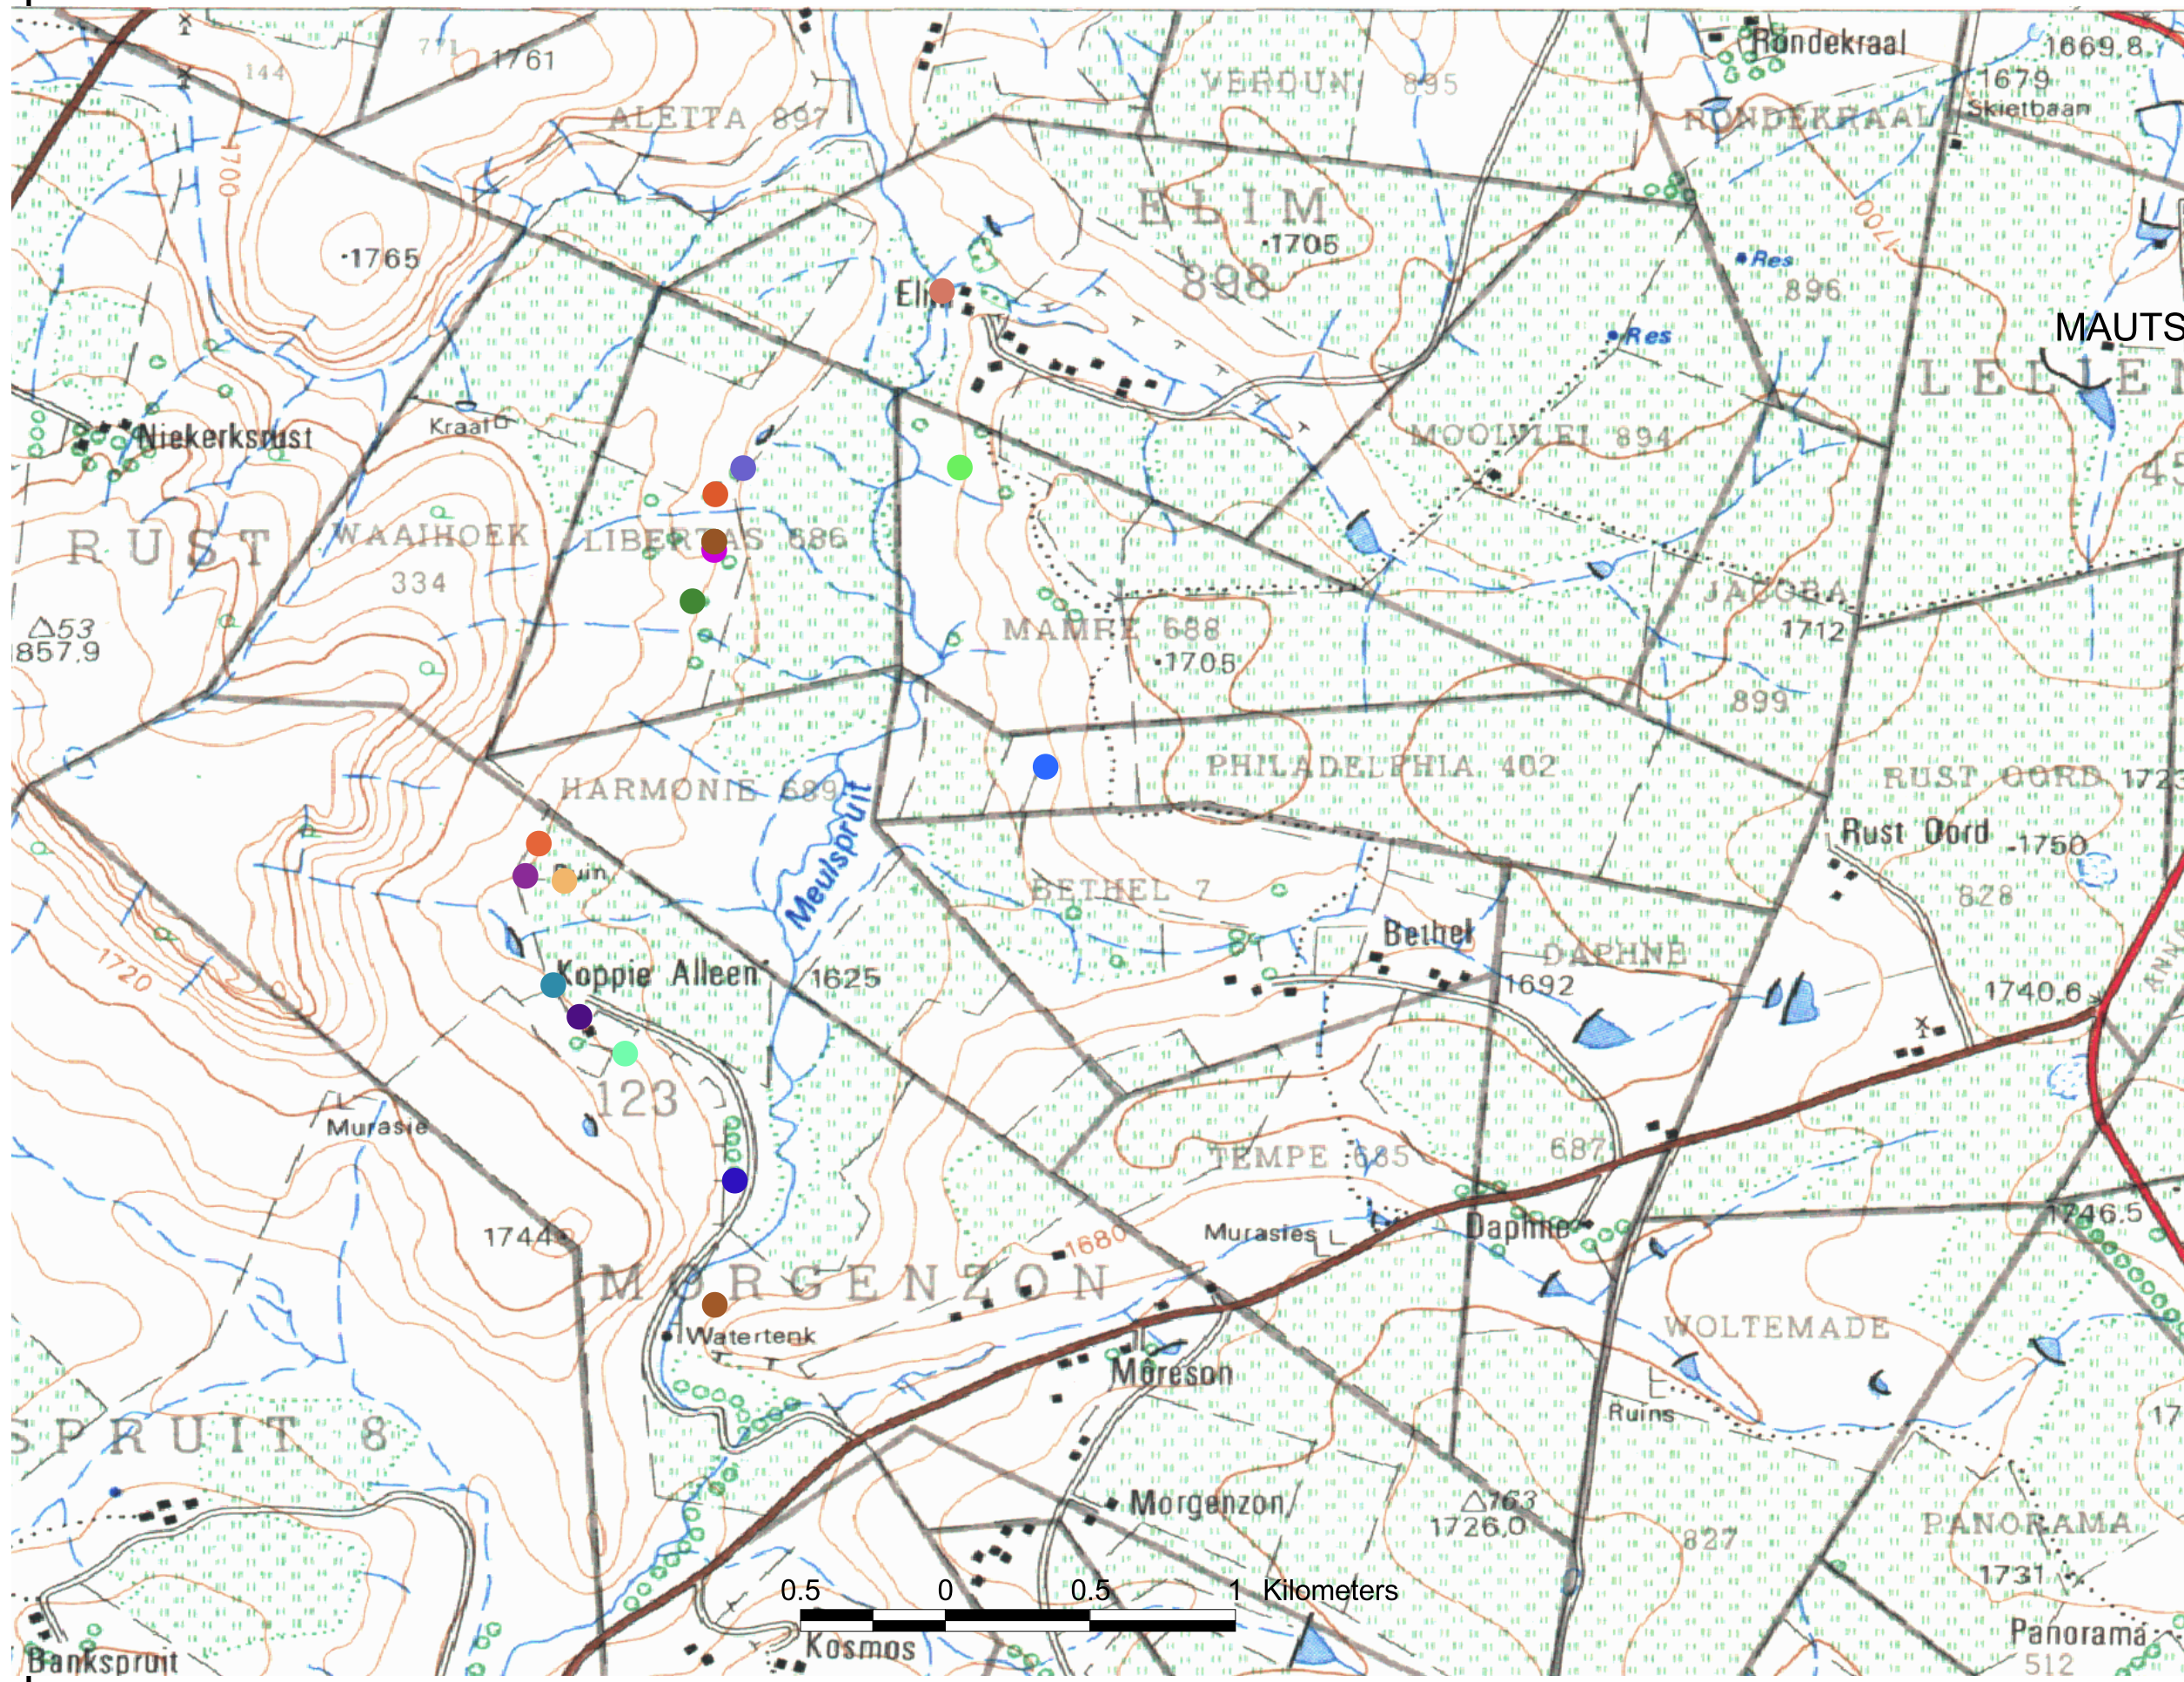

Prepared by:

Vhufashu Heritage  
Consultants


Scale 1:50 000

Prepared For:

JIS Environmental Engineers

Project:

Investigation for the  
proposed construction of  
a water storage facility

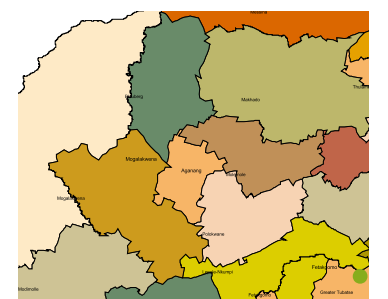

0.5 0 0.5 1 Kilometers