


FOR COST ESTIMATION PURPOSES

NOTE A:
EXISTING TREE IN CLOSE PROXIMITY TO BUILDING TO BE COMPLETELY REMOVED AND VOID IN GROUND TO BE BACKFILLED USING G7 QUALITY MATERIAL. UNDERPINNING TO ONLY TAKE PLACE ONCE TREE HAS BEEN COMPLETELY REMOVED.


NOTES:

ALL LEVELS AND DIMENSIONS TO BE CHECKED ON SITE BEFORE CONSTRUCTION AND DIMENSIONS TO BE RECORDED TO BE PROVIDED TO THE ATTENTION OF THE ENGINEER.
ALL FOUNDATIONS MUST BE INSPECTED BY THE ENGINEER BEFORE THE CONCRETE IS CAST.
IF LAYING OF CONCRETE IS DONE BY CONTRACTOR ON SITE, THEN APPROPRIATE MIX DESIGN MUST BE USED AND CONCRETE CURB TEST MUST BE CARRIED OUT.
COMPARISON OF ALL SPECIFIED GEOTECHNICAL MATERIALS TO BE TESTED AND RESULTS SUBMITTED TO THE ENGINEER.
WHERE PROVISION IS REQUIRED, MAINTENANCE AND REMOVAL OF PILING.
CONCRETE STRENGTH AT 28 DAYS
BASES 25MPa/30mm
GROUND & BS 25MPa/30mm
STRIPFOOTING 25MPa/30mm
RAIL COVER TO BE RESPONSIBLE:
COLLARS 30mm COVER
BASES 40mm COVER
STRIPFOOTING 40mm COVER
ALL BRICKWORK/LOOKWORK TO BE FULLY BONDED.
BASE APPROVED BRICKWORK FORCE TO BE USED AT EVERY THIRD COURSE.


LAYOUT OF EXISTING BUILDING SHOWING POSITIONS OF STAGE '1' UNDERPINNING
SCALE 1:100

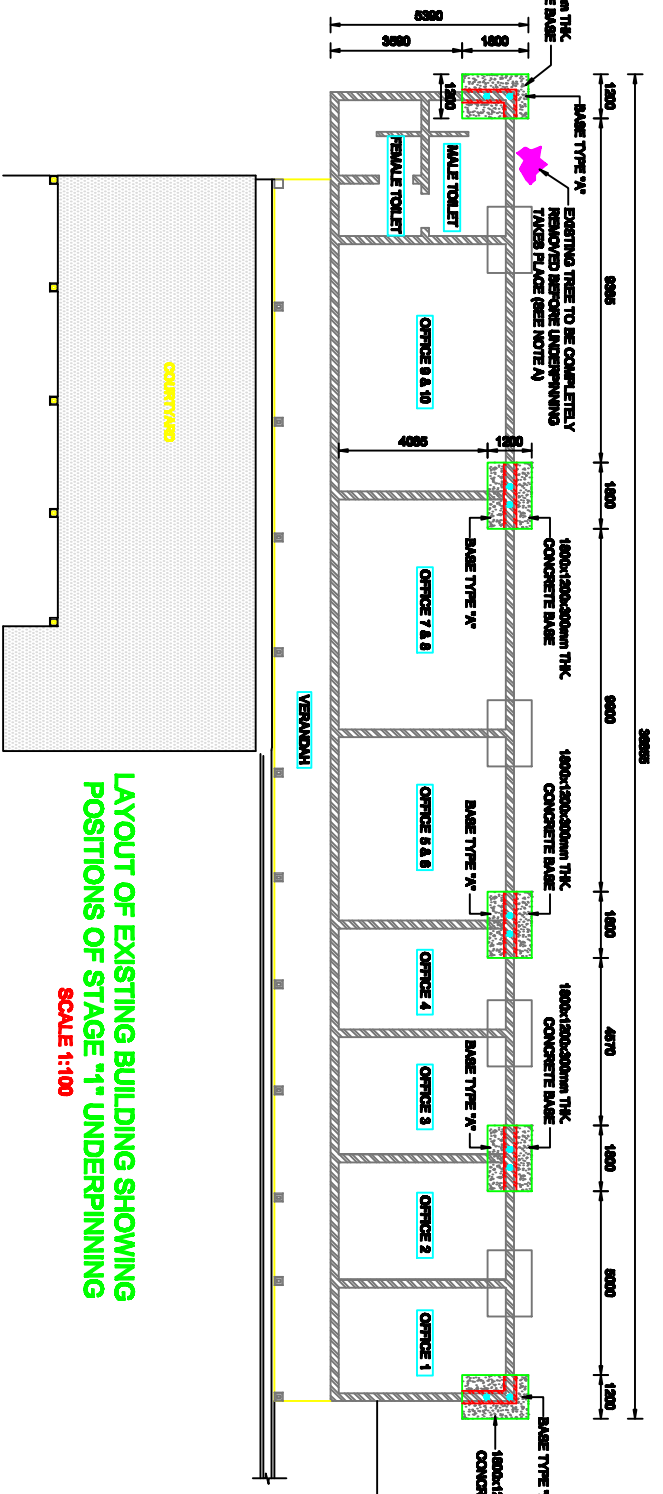

LAYOUT OF EXISTING BUILDING SHOWING POSITIONS OF STAGE '2' UNDERPINNING
SCALE 1:100

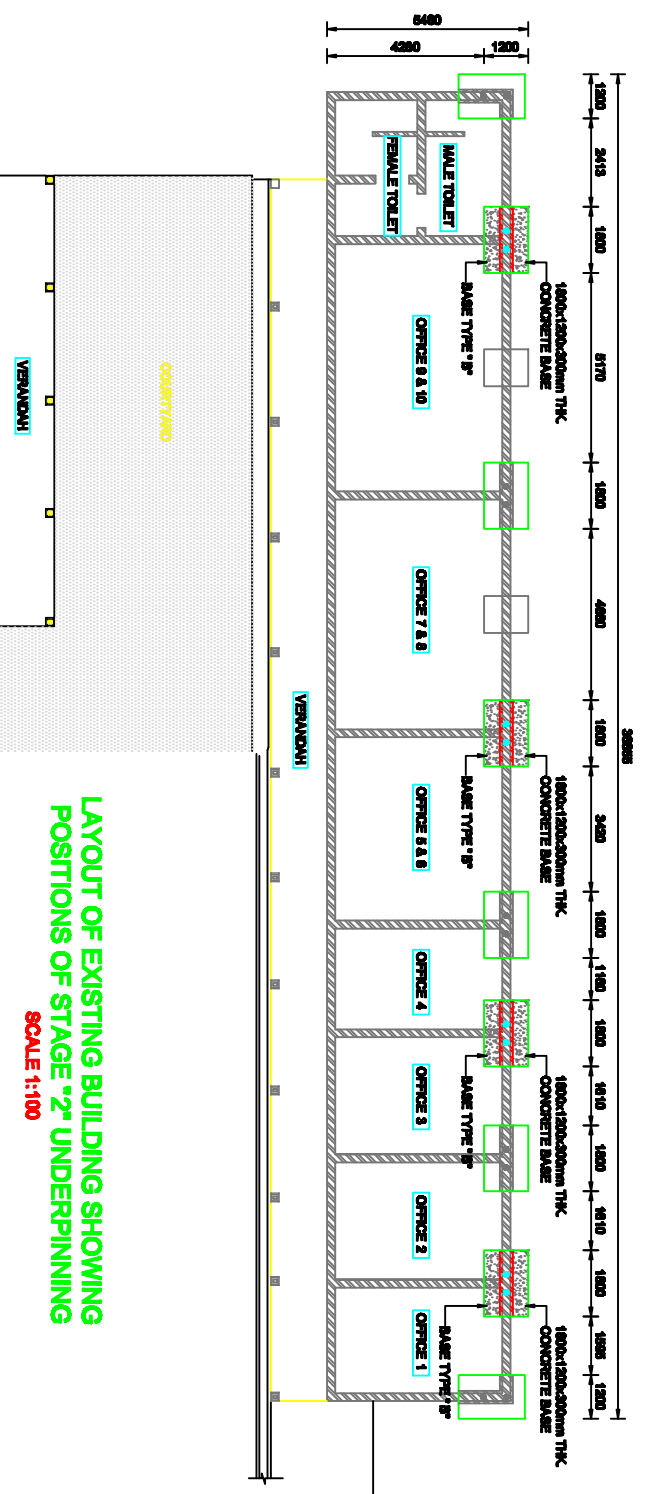

LAYOUT OF EXISTING BUILDING SHOWING POSITIONS OF STAGE '3' UNDERPINNING
SCALE 1:100

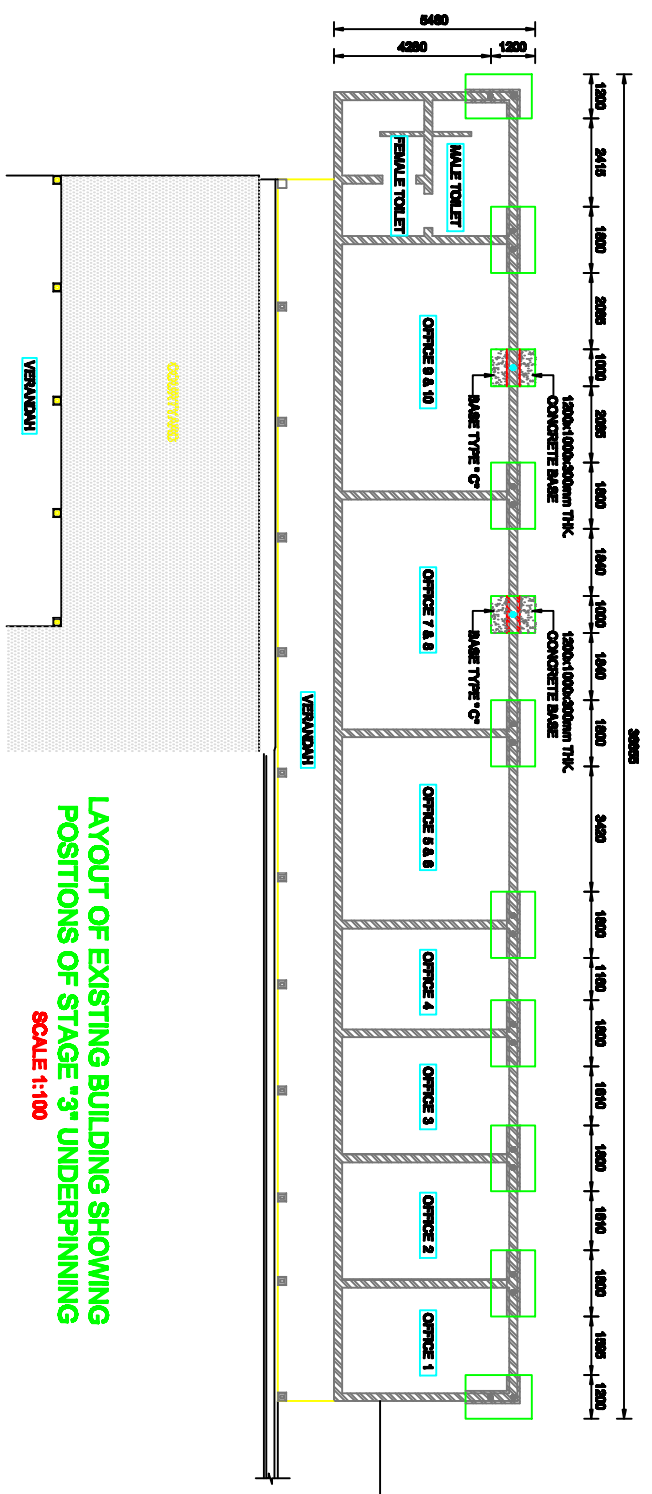

● DOT INDICATES POSITION OF TEMPORARY PROPS

▨ HATCHED AREA INDICATES STAGE UNDERPINNING

--- DASHED LINES INDICATES FOLLOWING STAGES TO BE UNDERPINNED

▭ SOLID LINES INDICATES PREVIOUS STAGES WHICH ARE UNDERPINNED

<p>PREBEN NAIDOO & ASSOCIATES CONSULTING CIVIL AND STRUCTURAL ENGINEERS 350 Phoenix Allied Street P.O. BOX 639 Pleasantmarchburg 3201</p> <p>Tel. No. (427) (0)33 342 2705 Fax. No. (427) (0)33 342 6460 e-mail address: preben@prebenghna.com</p> <p>COPYRIGHT: THIS DRAWING IS THE PROPERTY OF PREBEN NAIDOO & ASSOCIATES AND SHALL NOT BE COPIED OR USED WHOLLY OR IN PART WITHOUT PRIOR WRITTEN CONSENT FROM PREBEN NAIDOO & ASSOCIATES</p>	
DESIGN	APPROVED CONSULTANT
P. Naidoo	08/13
DRAWN	DATE
R. Paul	08/13
CHECKED	DATE
P. Naidoo	08/13
CONSULTANTS DRAWING NO.	PROJECT
PO 1394	WHITBY LODGE

DRAWING TITLE	
UNDERPINNING DETAILS	
SCALE	REVISION
AS SHOWN	0
DRAWING NO.	PO 1394/001