


Proposed EDRR offices on Glass House Footprint, KZN Herbarium

Area: 7m x 30m

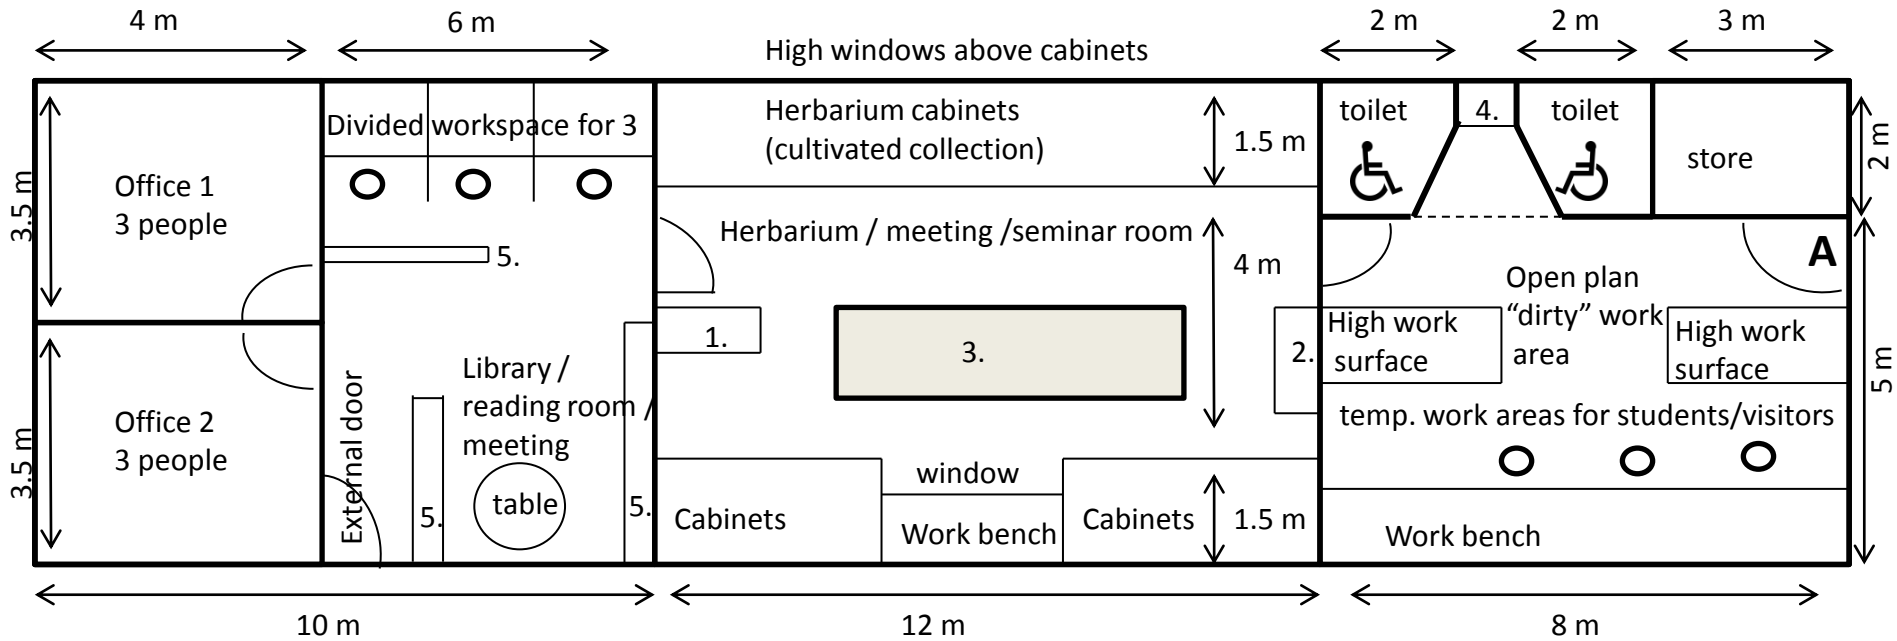

Roof overhang / veranda all around

Appearance to fit in with existing style

1. & 2. High work surfaces for herbarium work while standing include wheeled work surfaces in herbarium so they can be moved to where required

3. Meeting tables and chairs – include pull down screen in front of cabinets

4. Cupboard

5. bookshelf

○ Chair and 2m of bench space

Affix to the right
This section not to scale

