



WGS84

SCALE 1:250

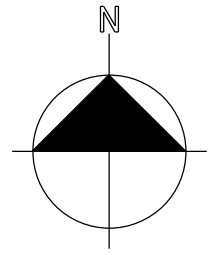

SCHEEPERSVLY 303 IT

1/284

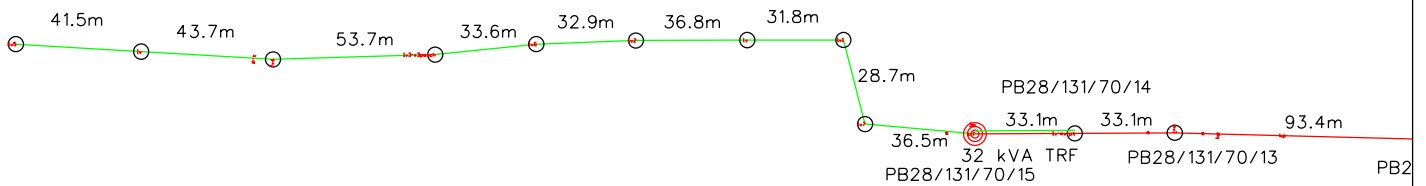

| | |
|-----------------|---|
| FEEDER: | PANBULT 22 kV |
| PROJECT NUMBER: | |
| LENGHT OF LINE: | 1027m |
| T-OFF POLE NO: | PB28/131/70/2 |
| T-OFF ANGLE: | 0° |
| TRF KVA: | 32kVA |
| CONDUCTOR TYPE: | |
| SURVEYOR: | VDW SURVEYS DAWID V.D WESTHUIZEN 082 744 7195 |
| DRAUGHTSPERSON: | ANDRE PRETORIUS |
| CUSTOMER: | ESKOM WITBANK SWELHILWE |
| PROPERTY: | SCHEEPERSVLEI 303 IT PORTION 1 & 4 |
| COMPILATION: | 2630 CB(S) |