


PROPOSED OUTBUILDINGS ON LOT 149 BLOCK D, MENTONE RD

for A. STORM, Esq.


Scale 8'-1"




J. Holfield

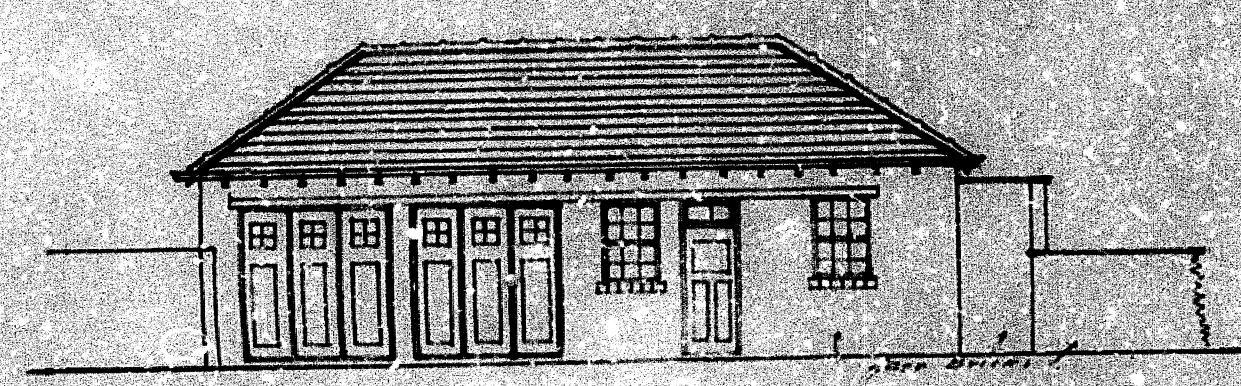


FRONT ELEVATION

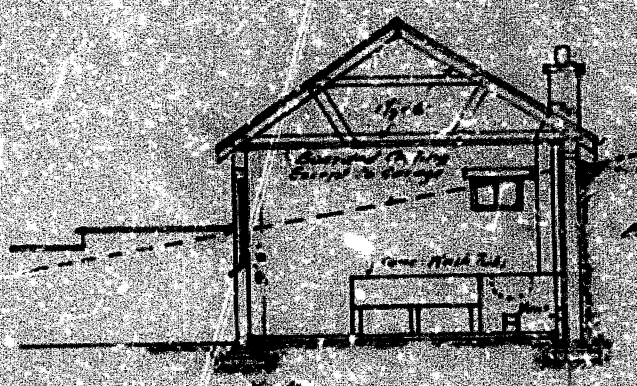

SECTION AB

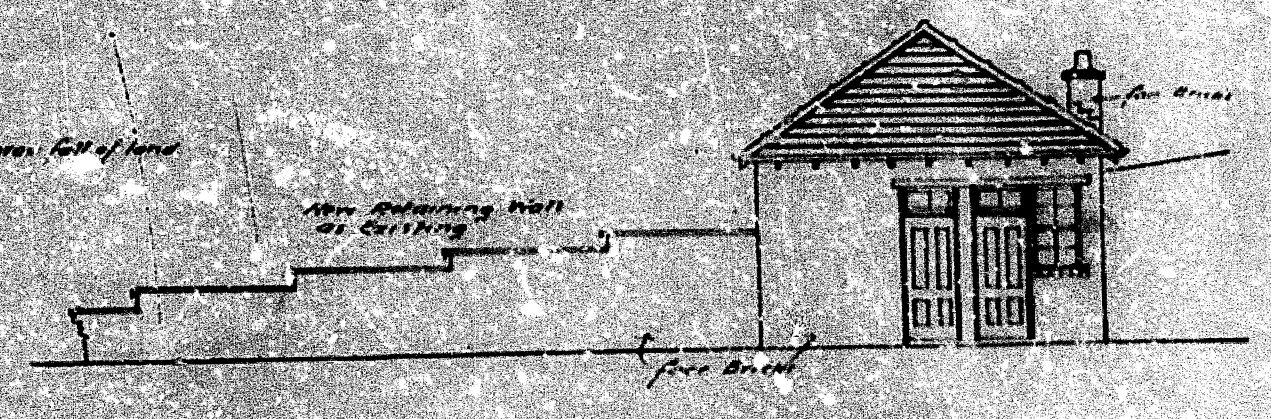

END ELEVATION TO PASSAGE

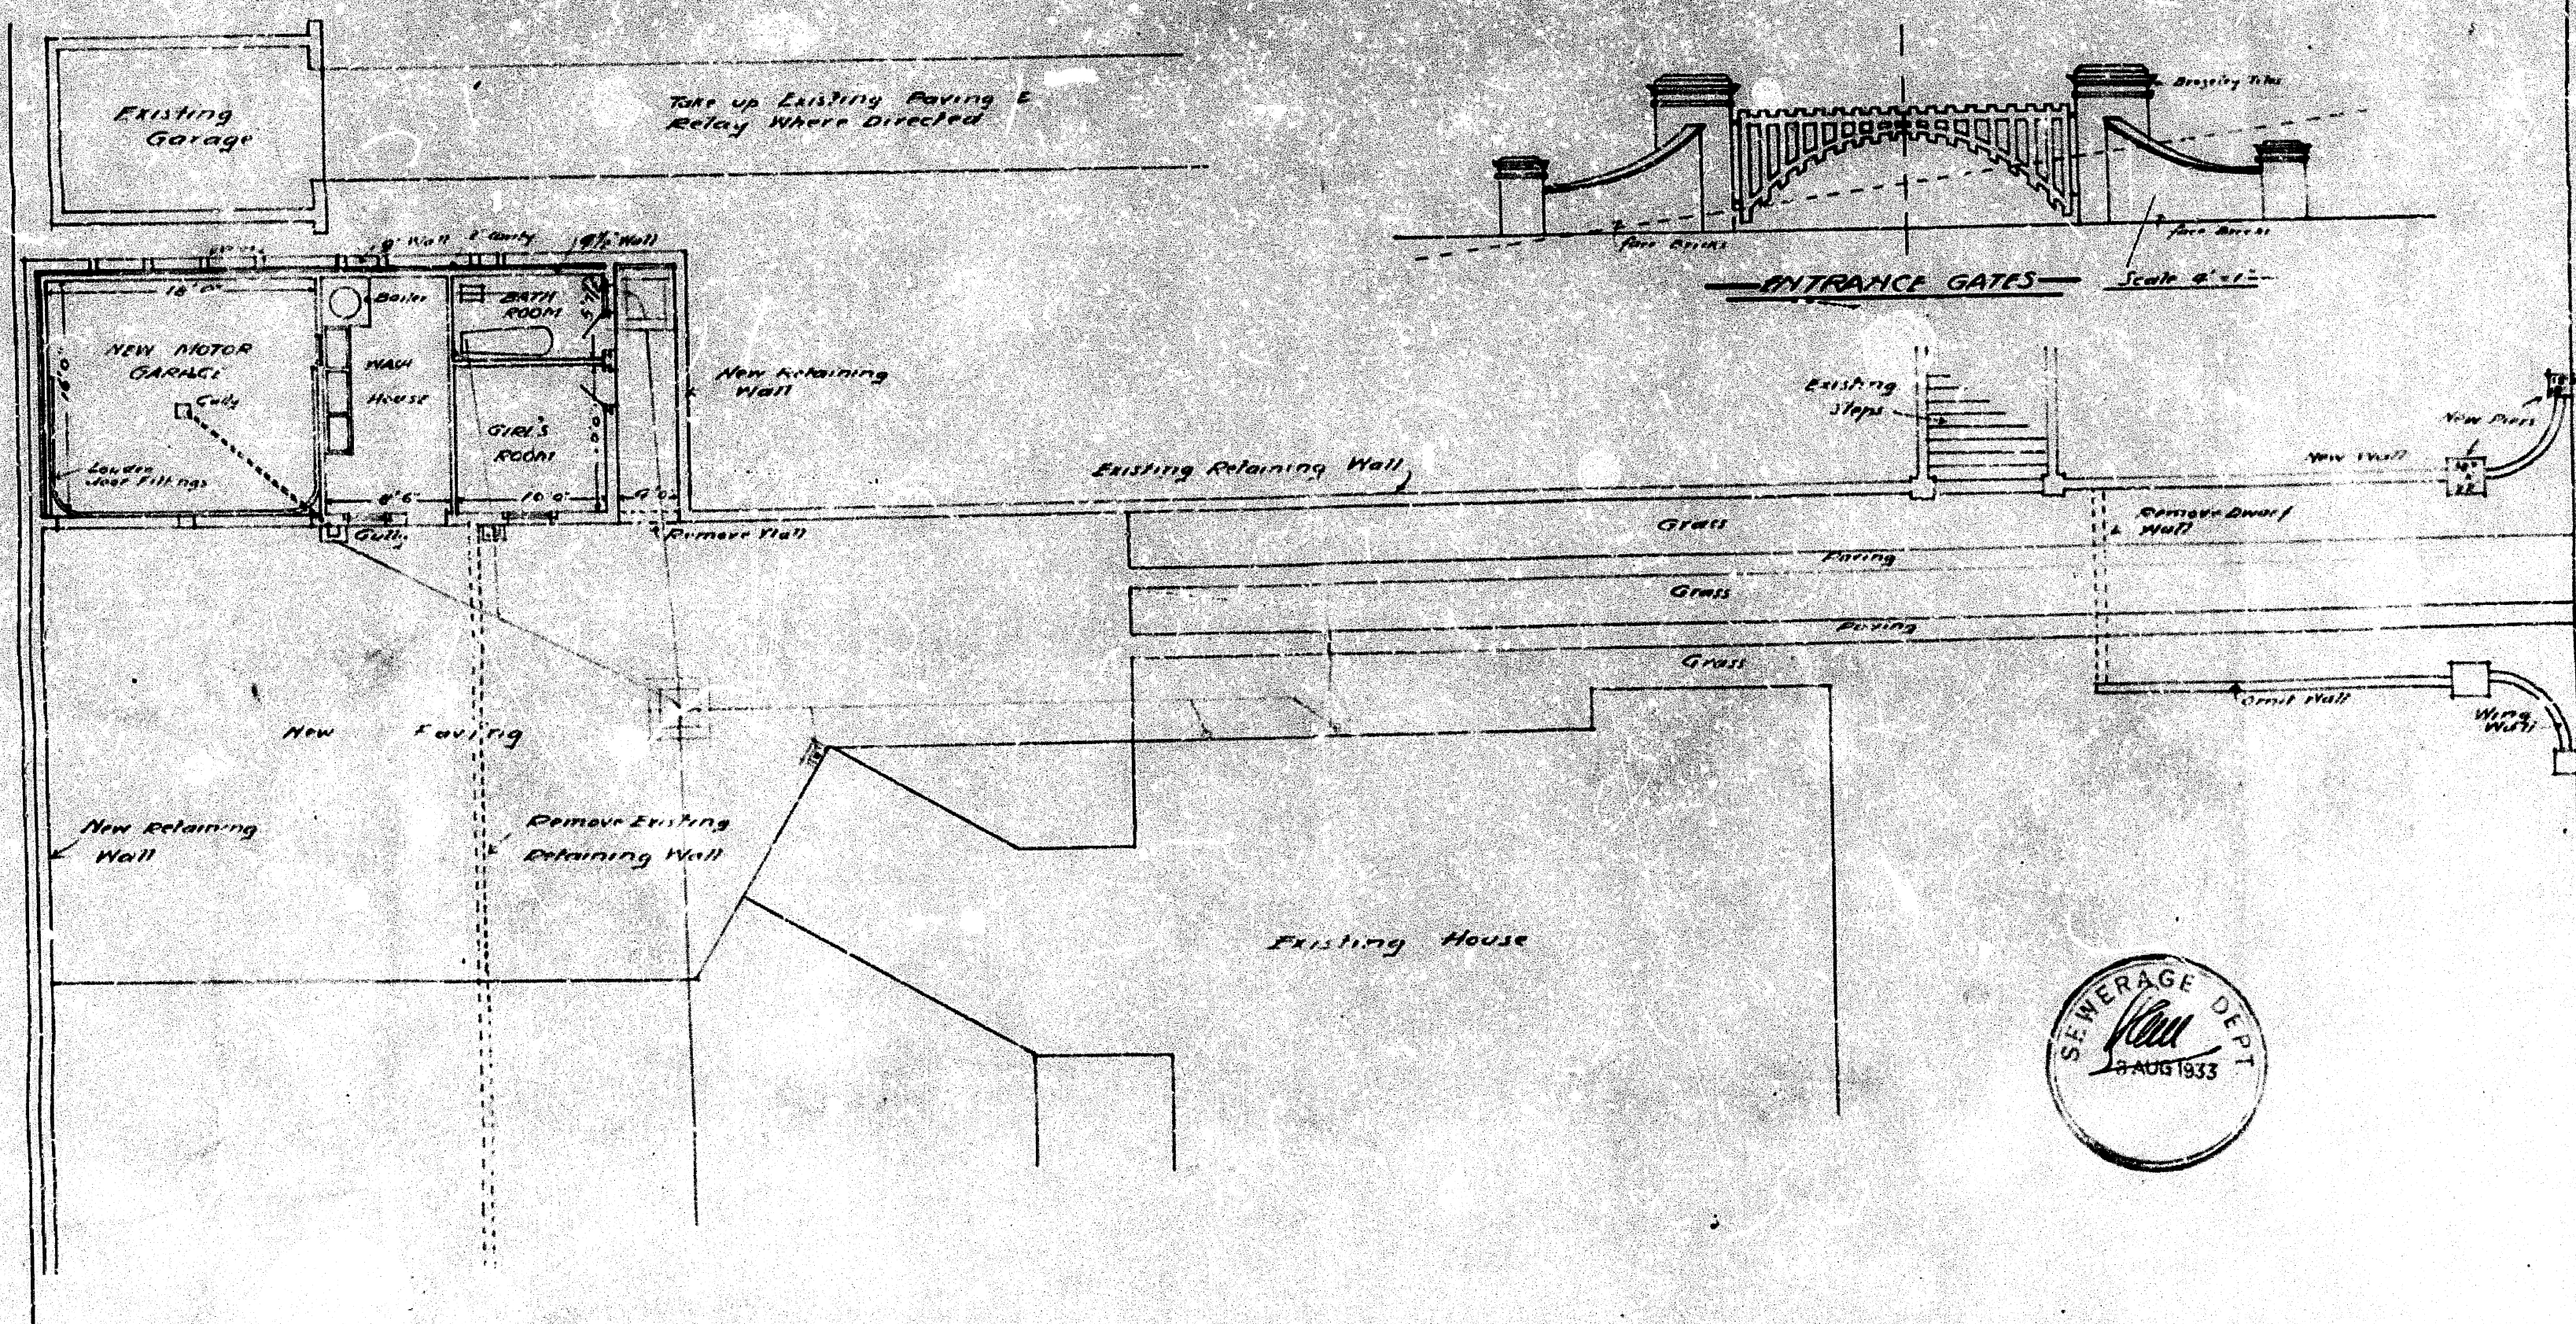

SIR ARTHUR ROAD

