
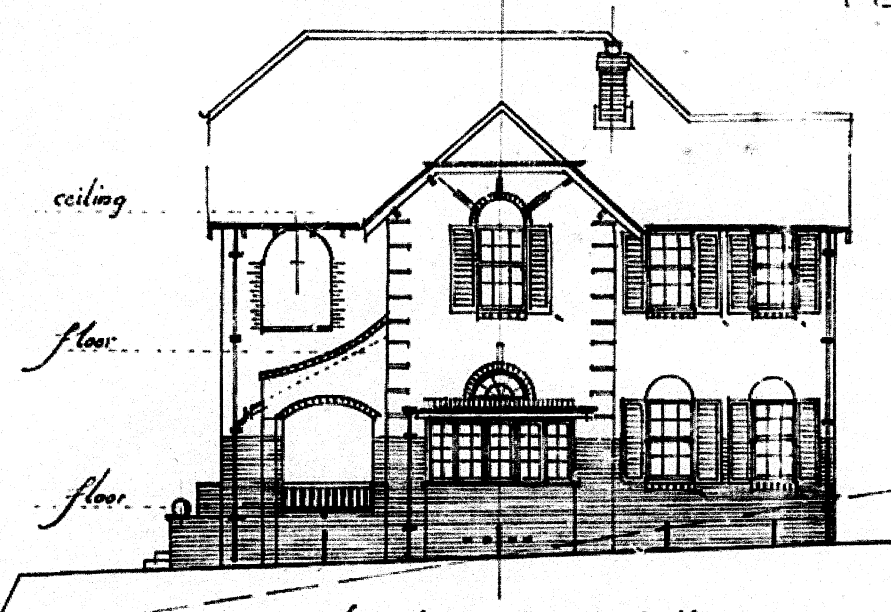



68.
PROPOSED RESIDENCE. MENTONE RD.
For A. STORM ESQ. — SCALE 1 INCH = 8 FEET. —

A. Stanley Frost L.R. 1311
Architect
Oamaru Buildings, Durban.


OUTBUILDINGS:

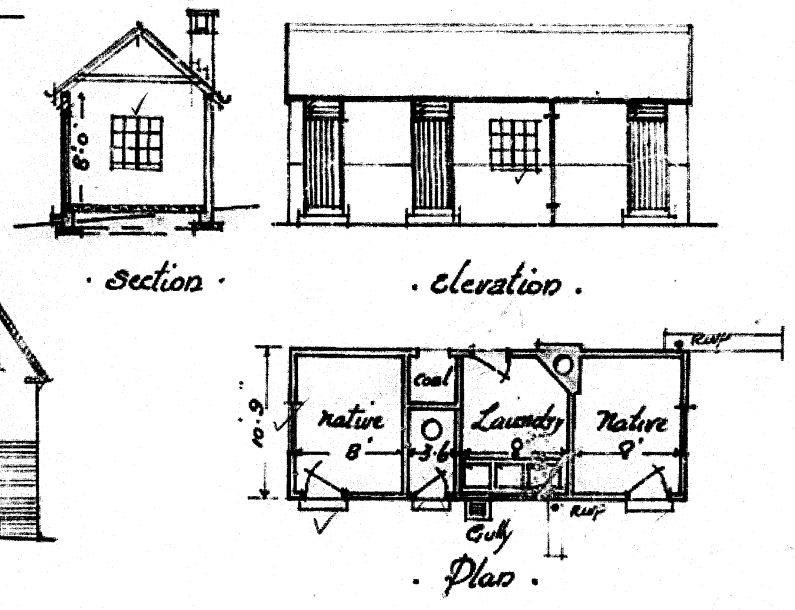


: Elevation to Sir Arthur Rd :

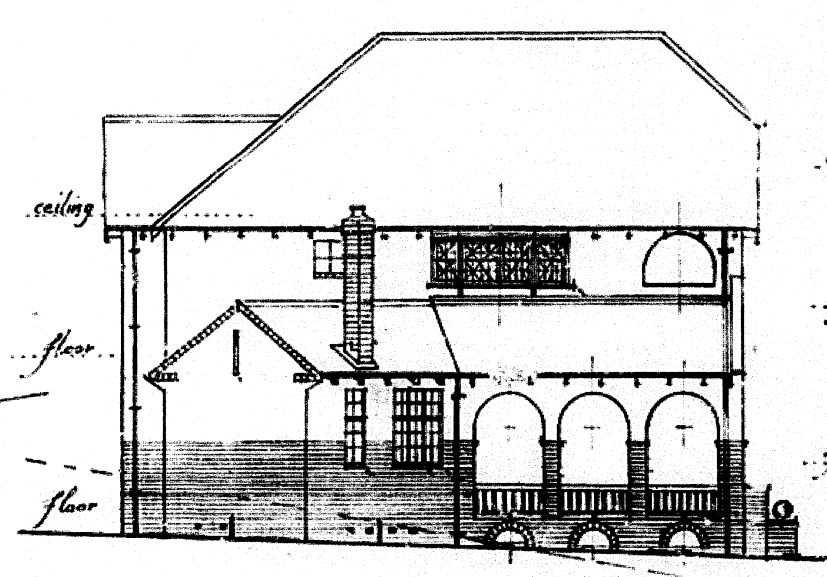


: Elevation facing SW :

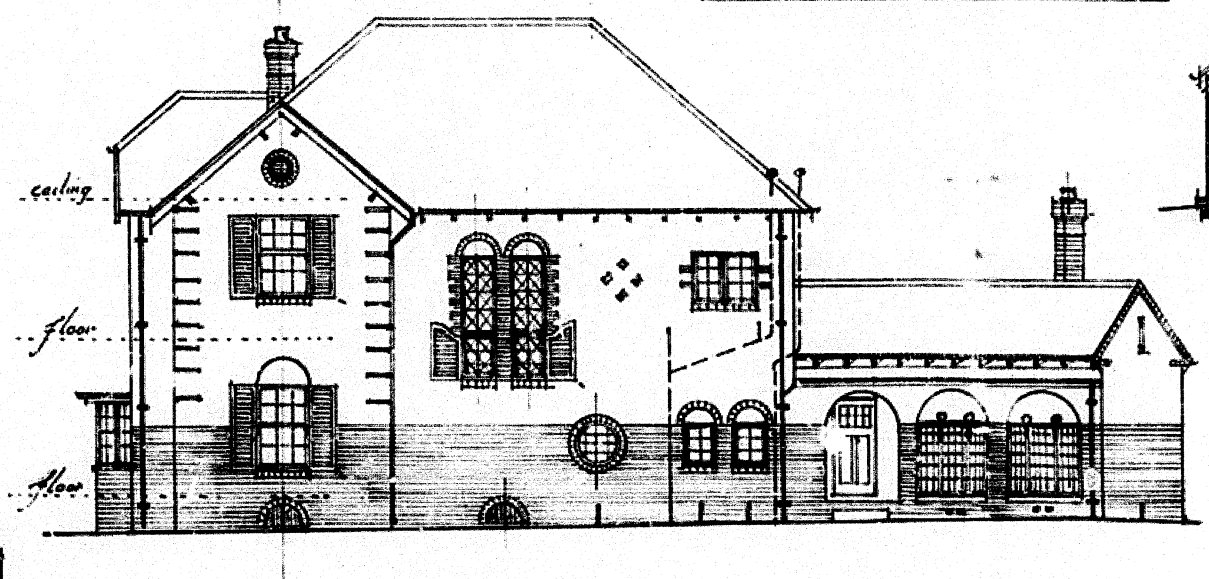


: Elevation to Mentone Rd :

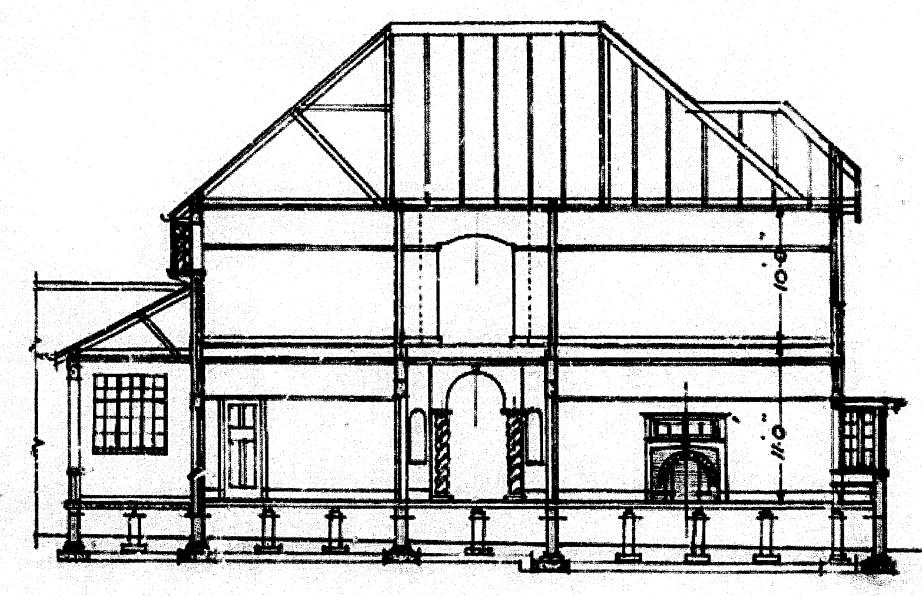


: Section B.B :

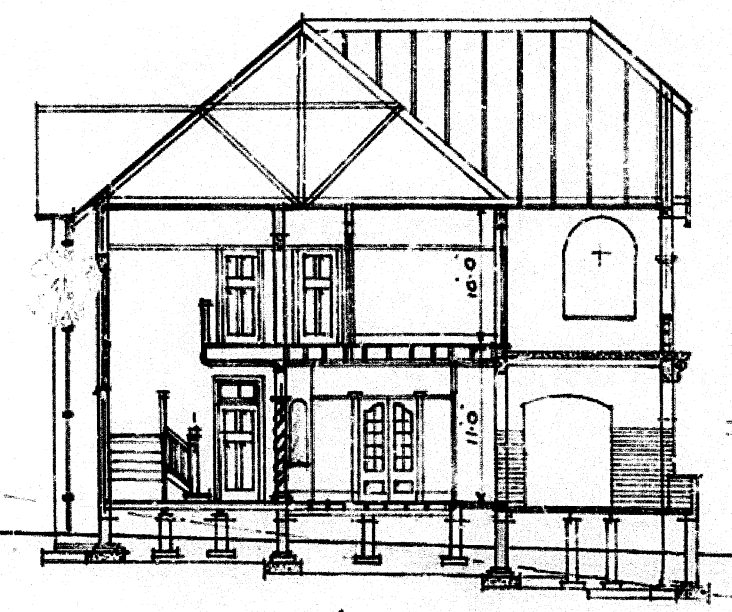


: Section A.A :

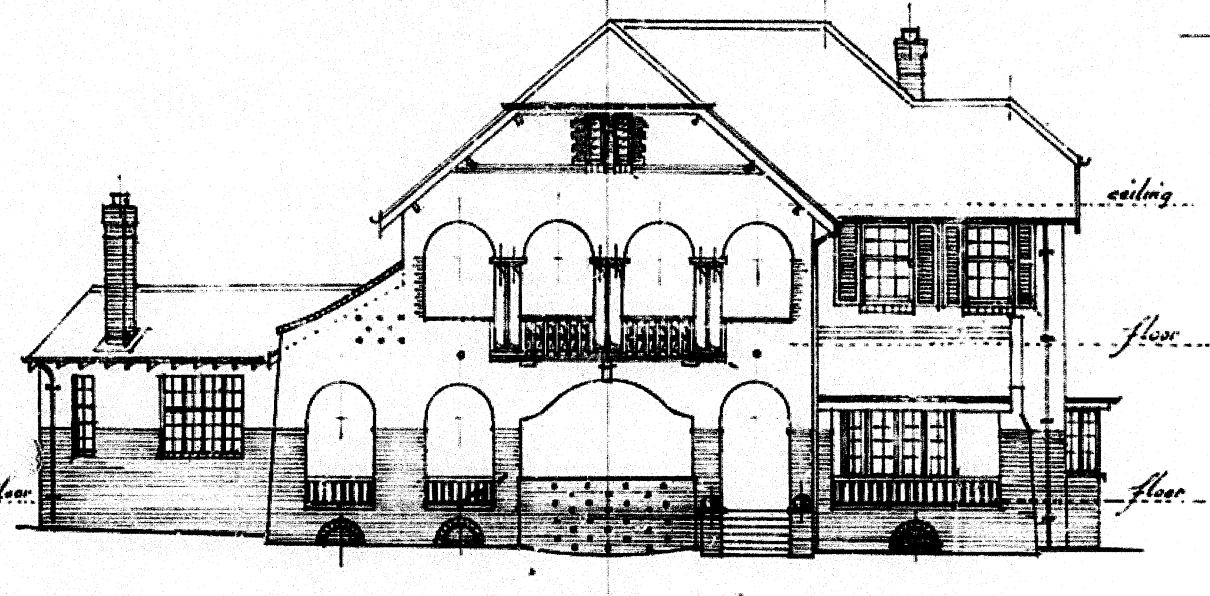


: Elevation facing SE :

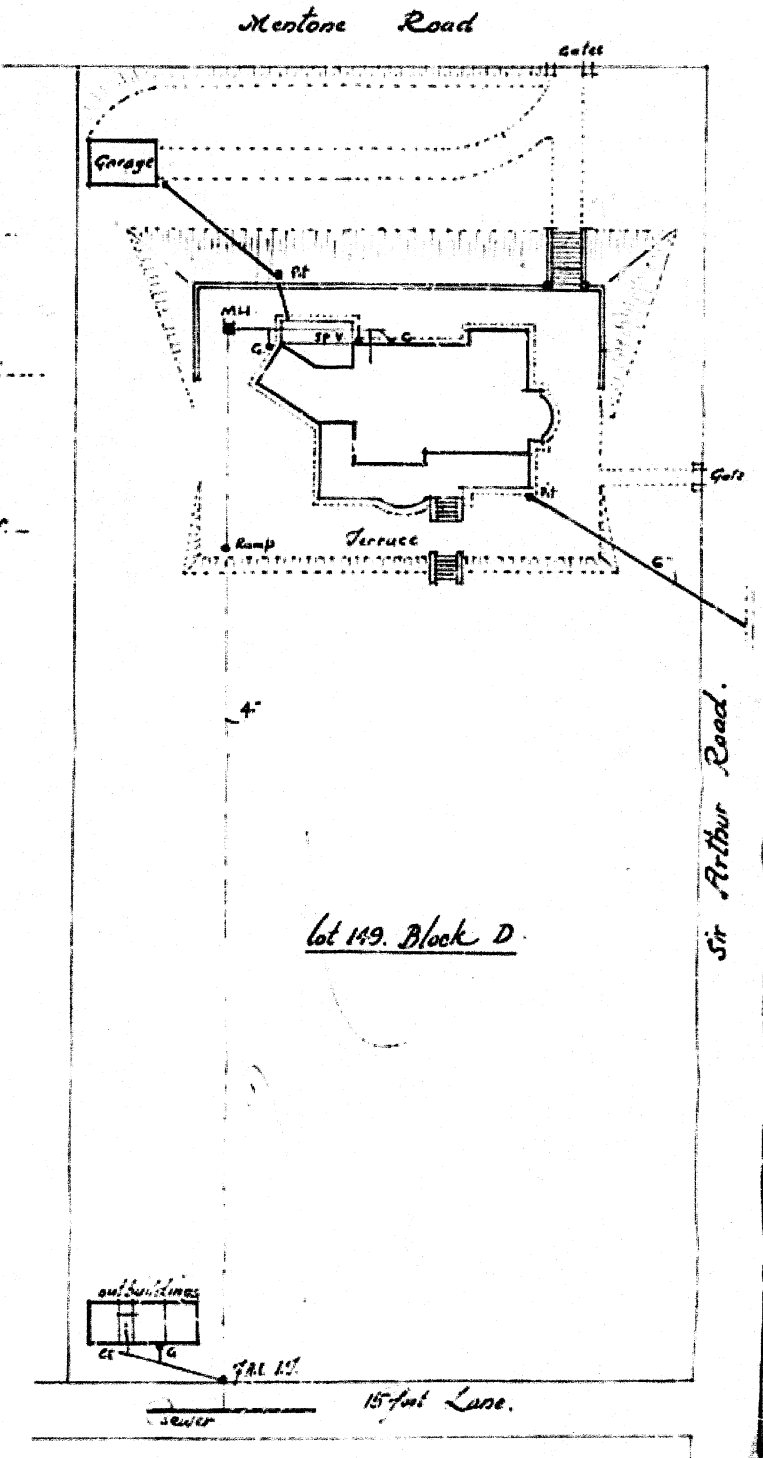


: Site Plan: 50 Scale :

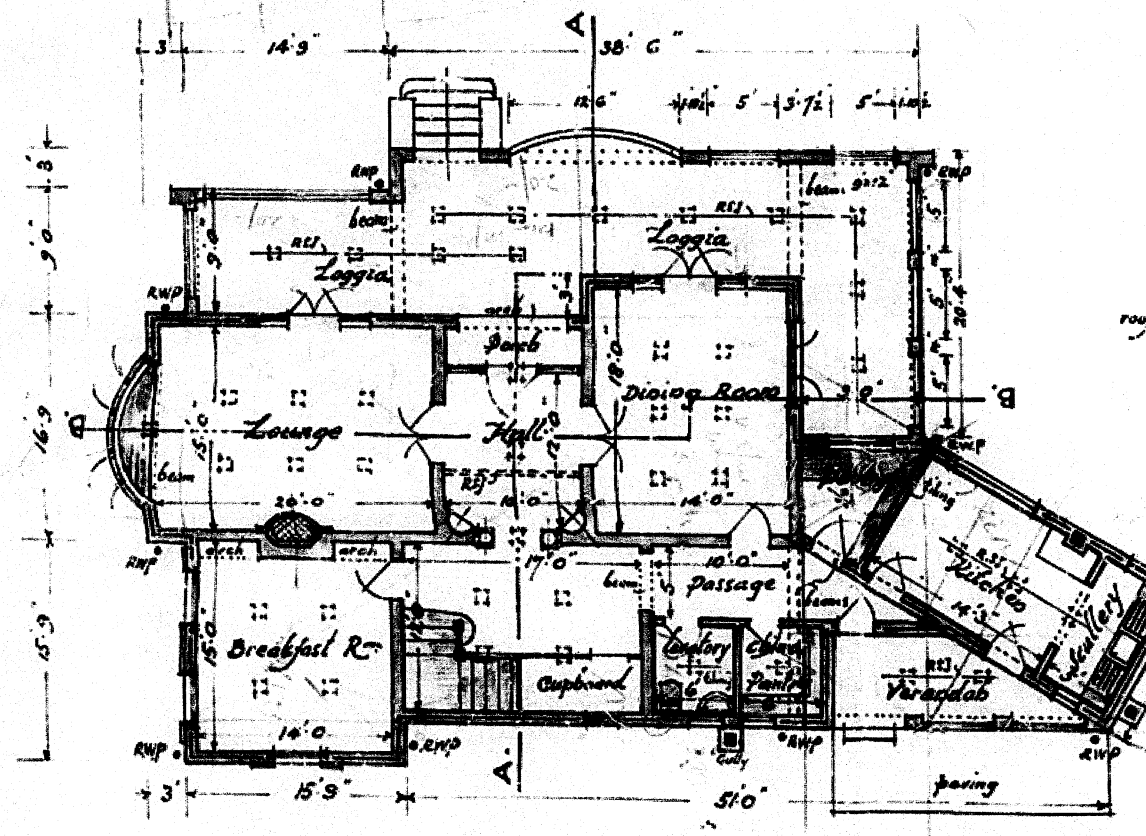

: Ground floor Plan :

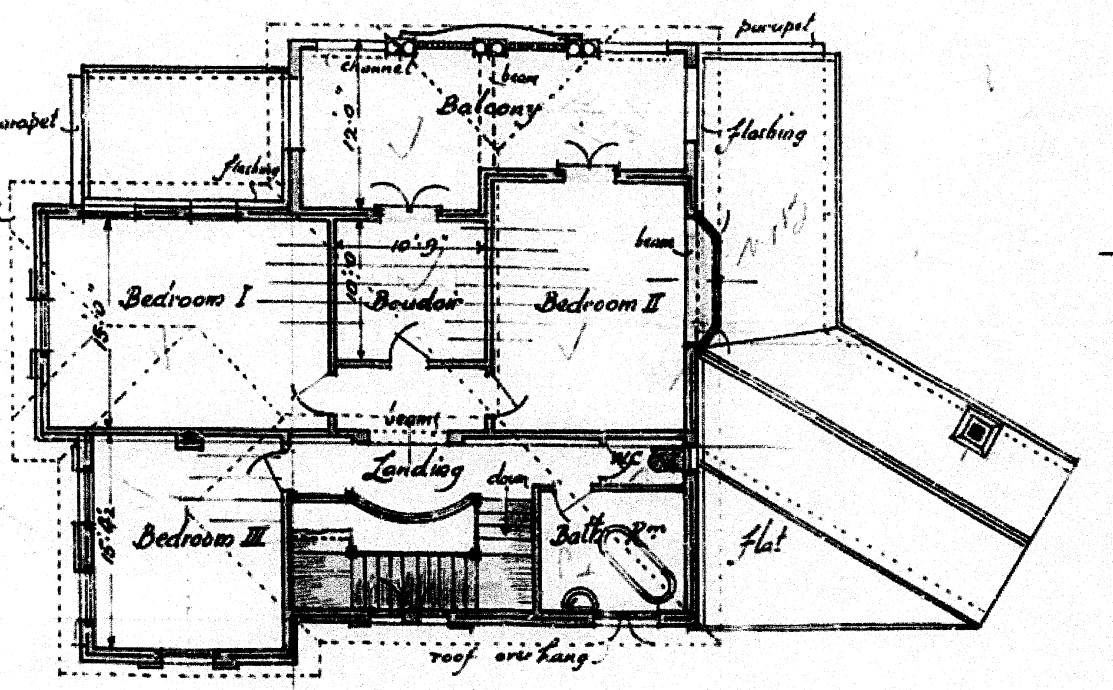

: first floor Plan :

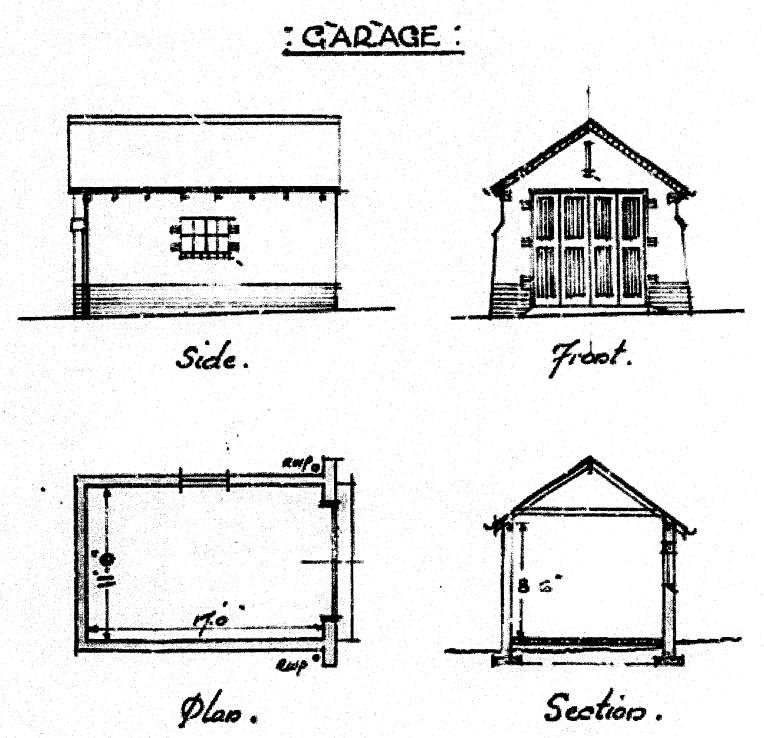

GARAGE:

Side.

Front.

Plan.

Section.

