






Alternative 1 – New Piers

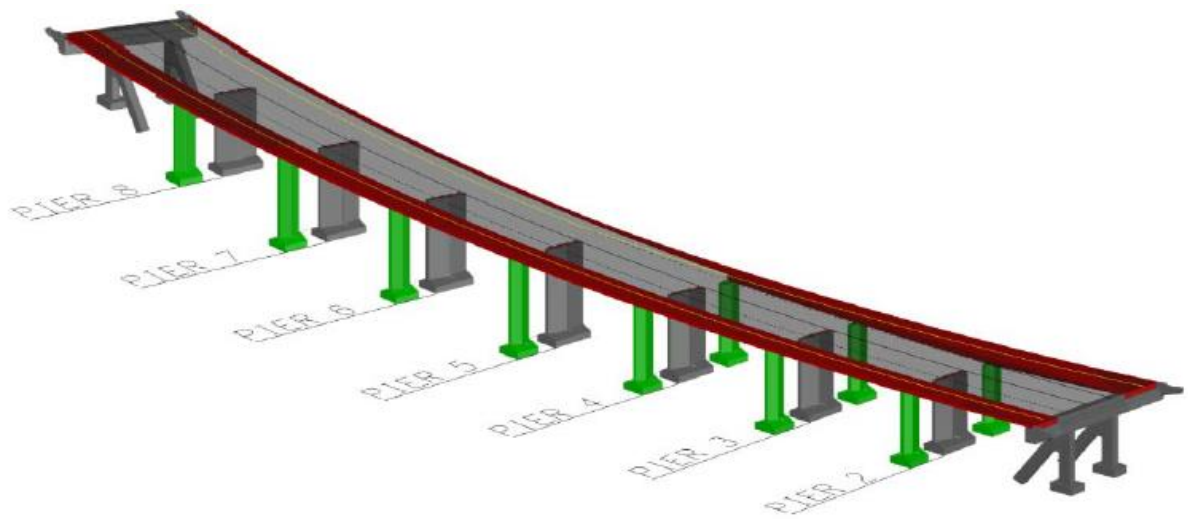

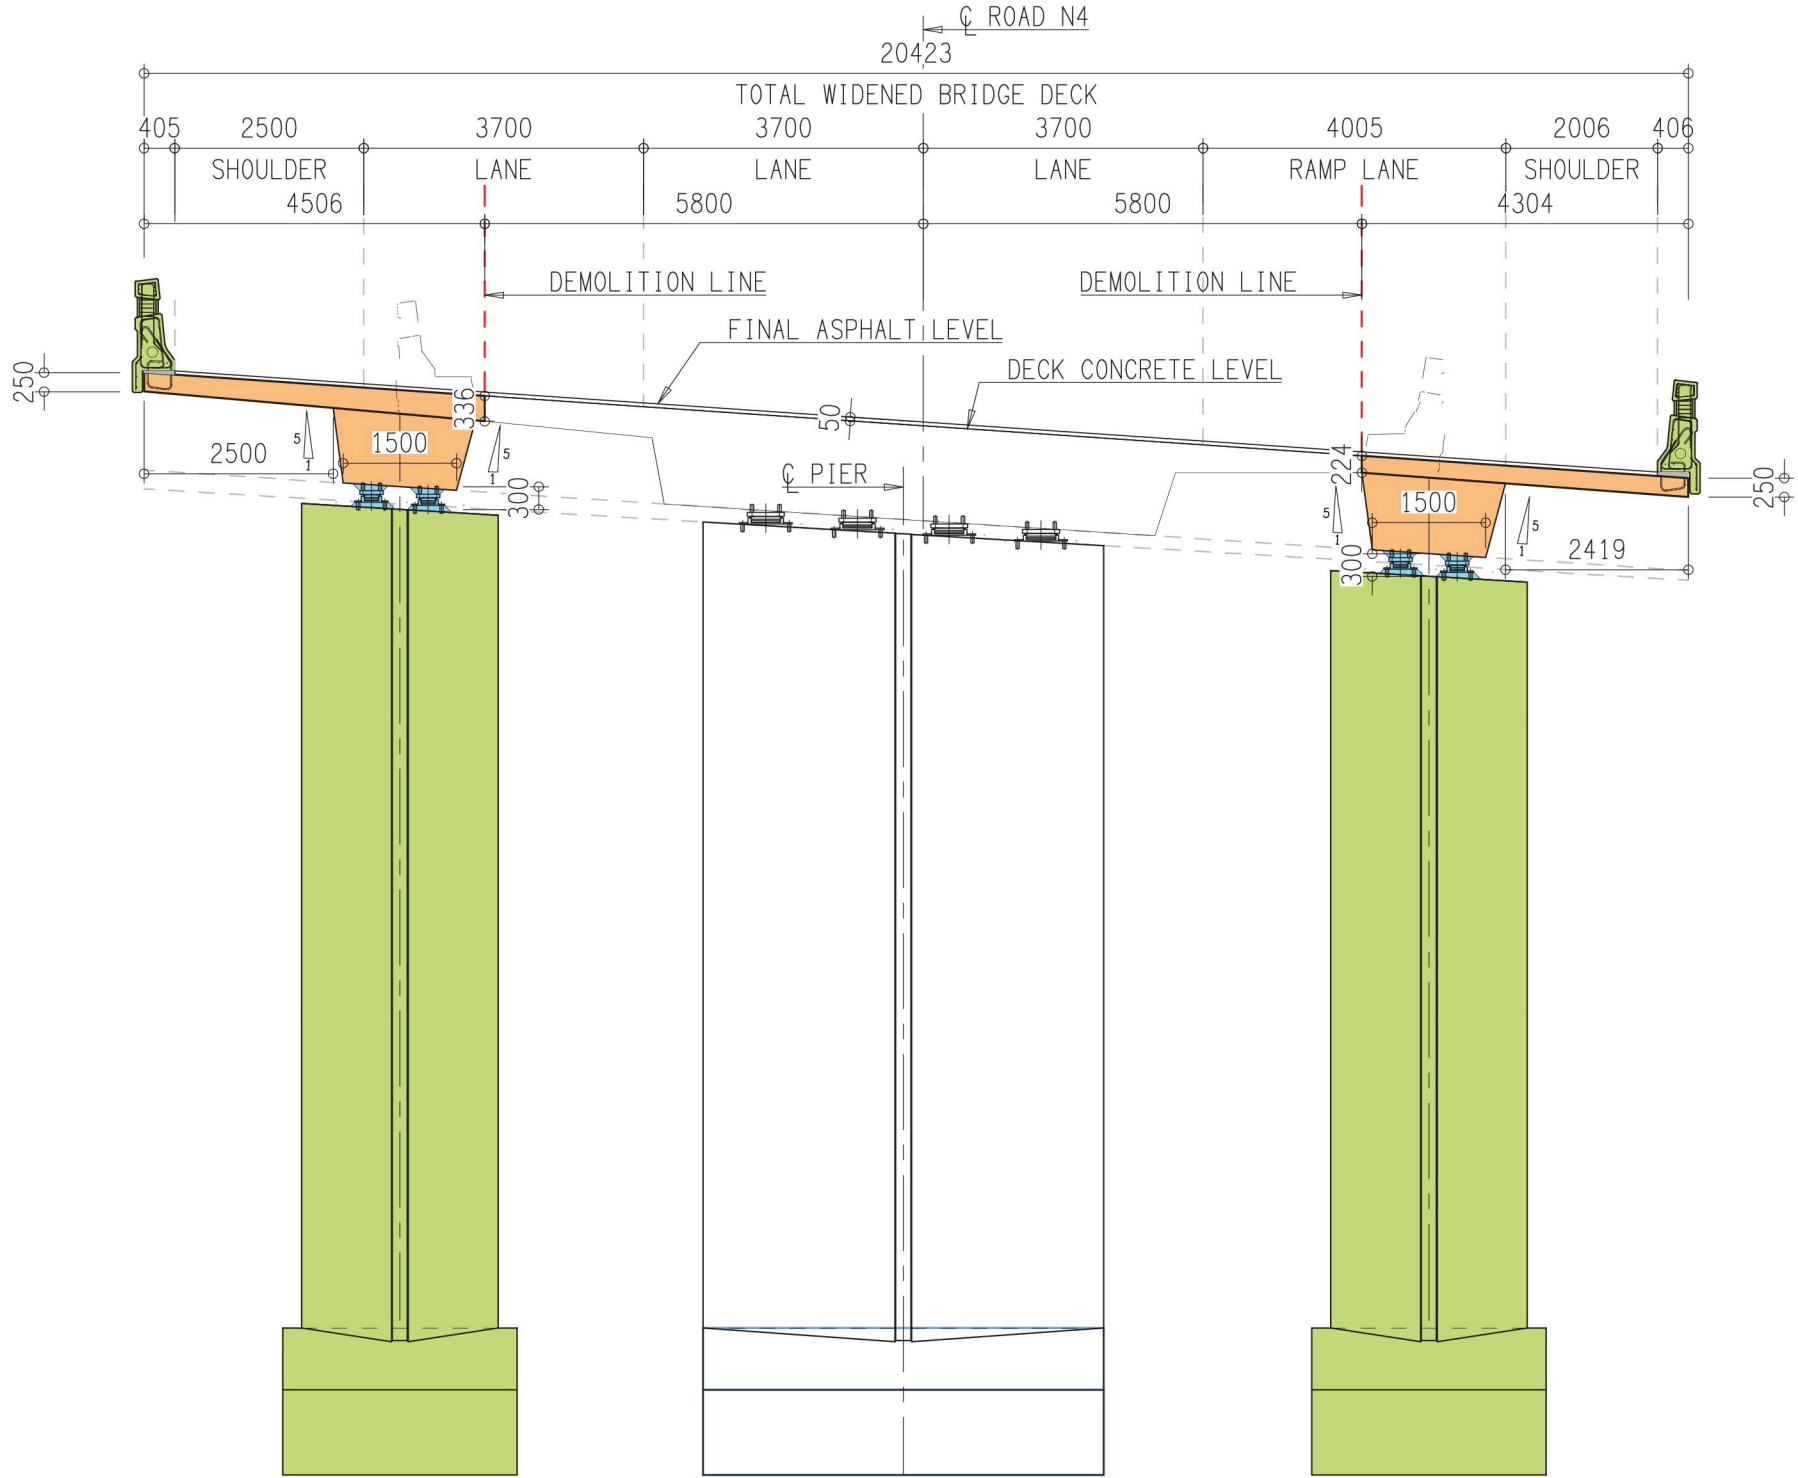

TYPICAL DECK CROSS SECTION AT PIER 2

SCALE 1:100

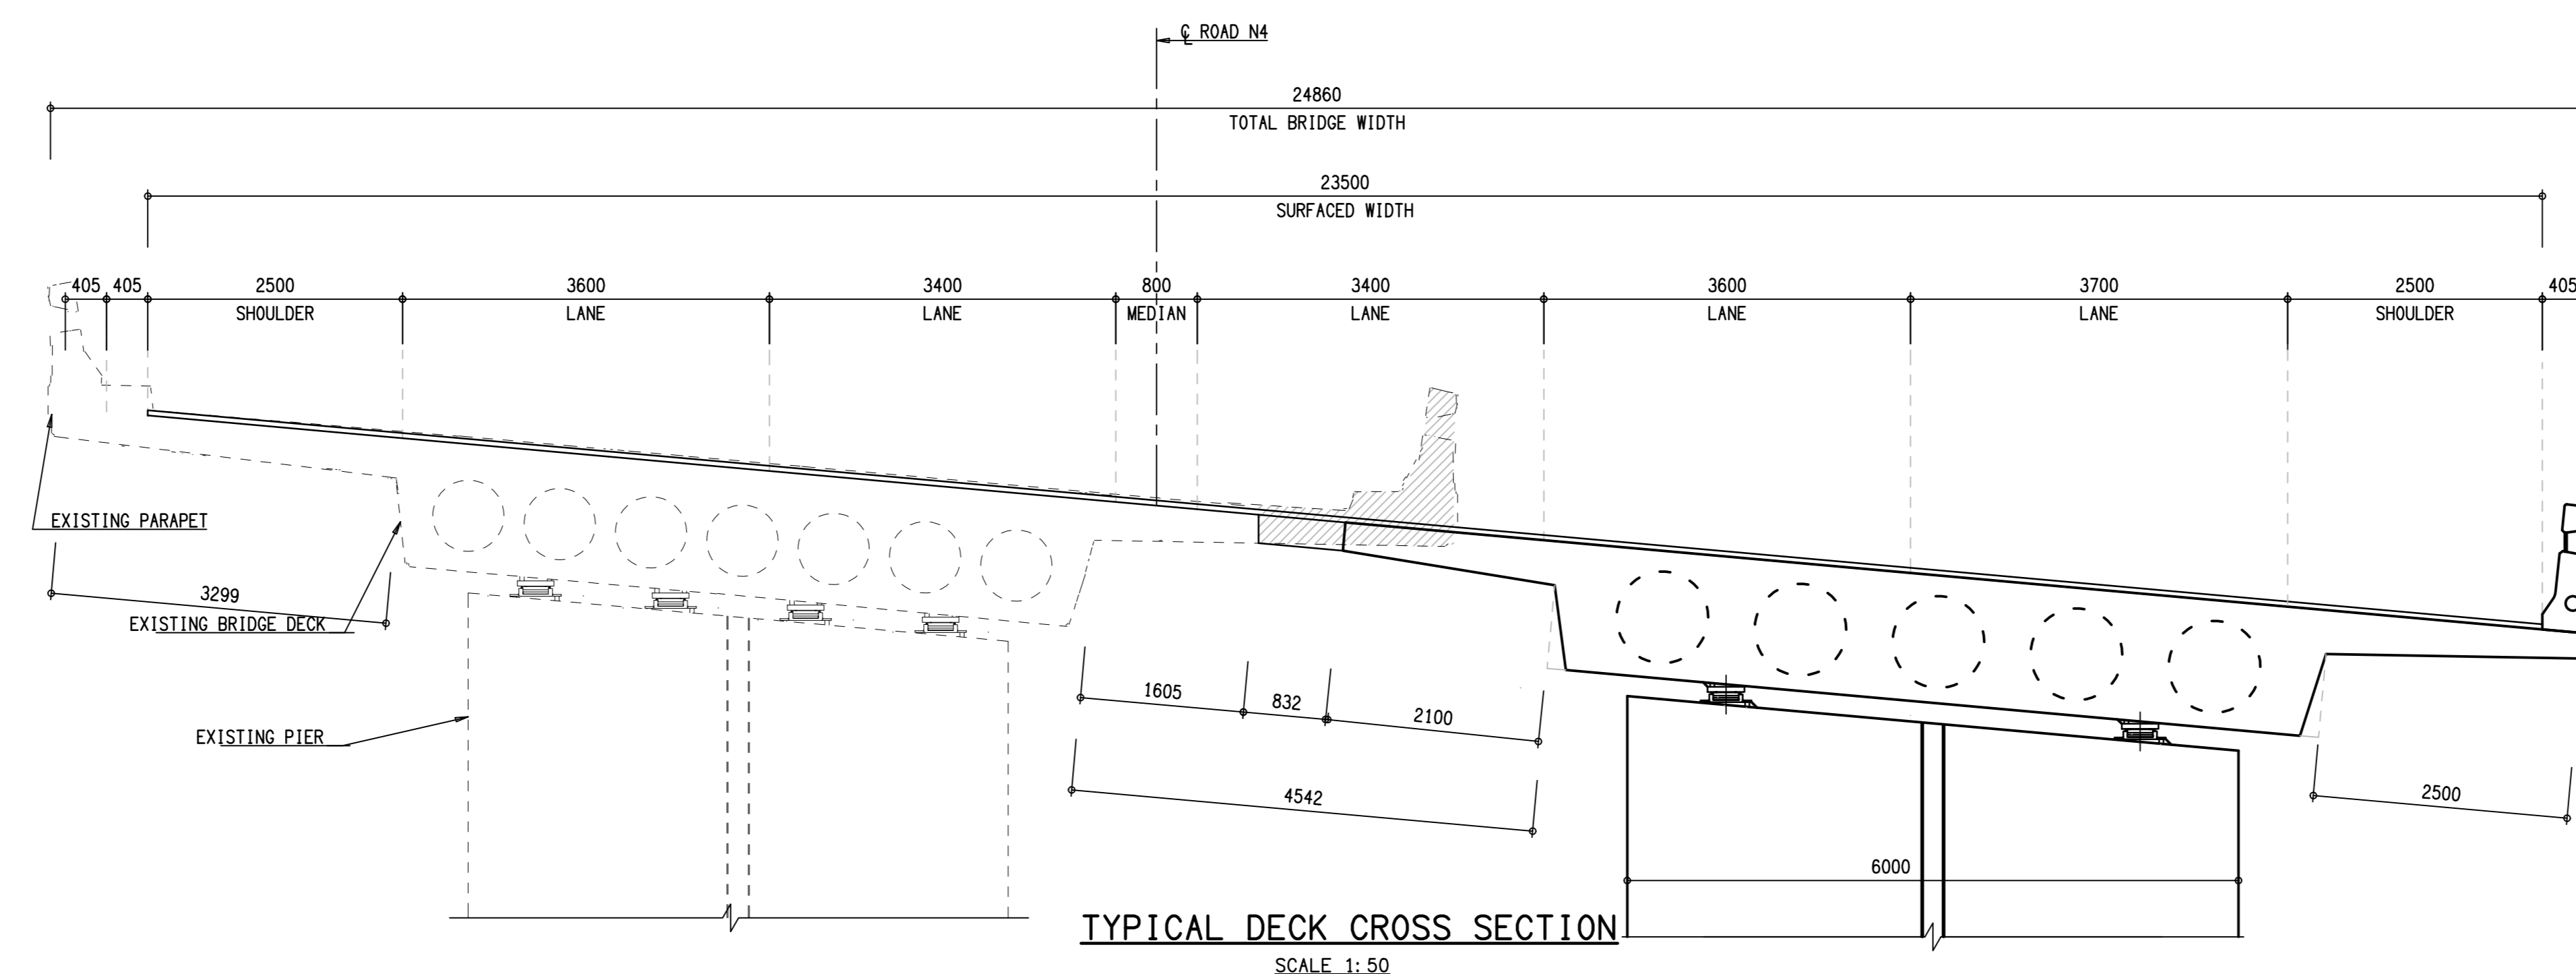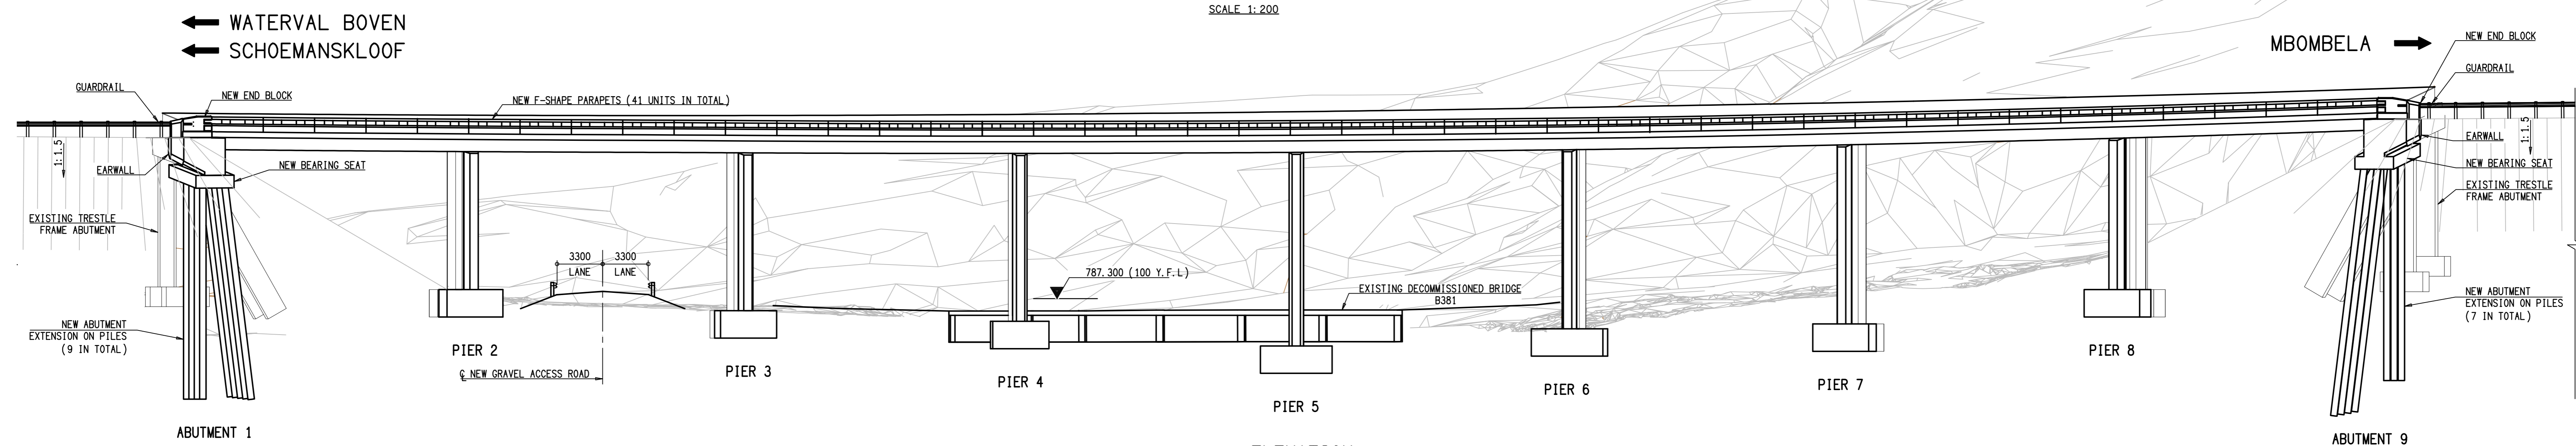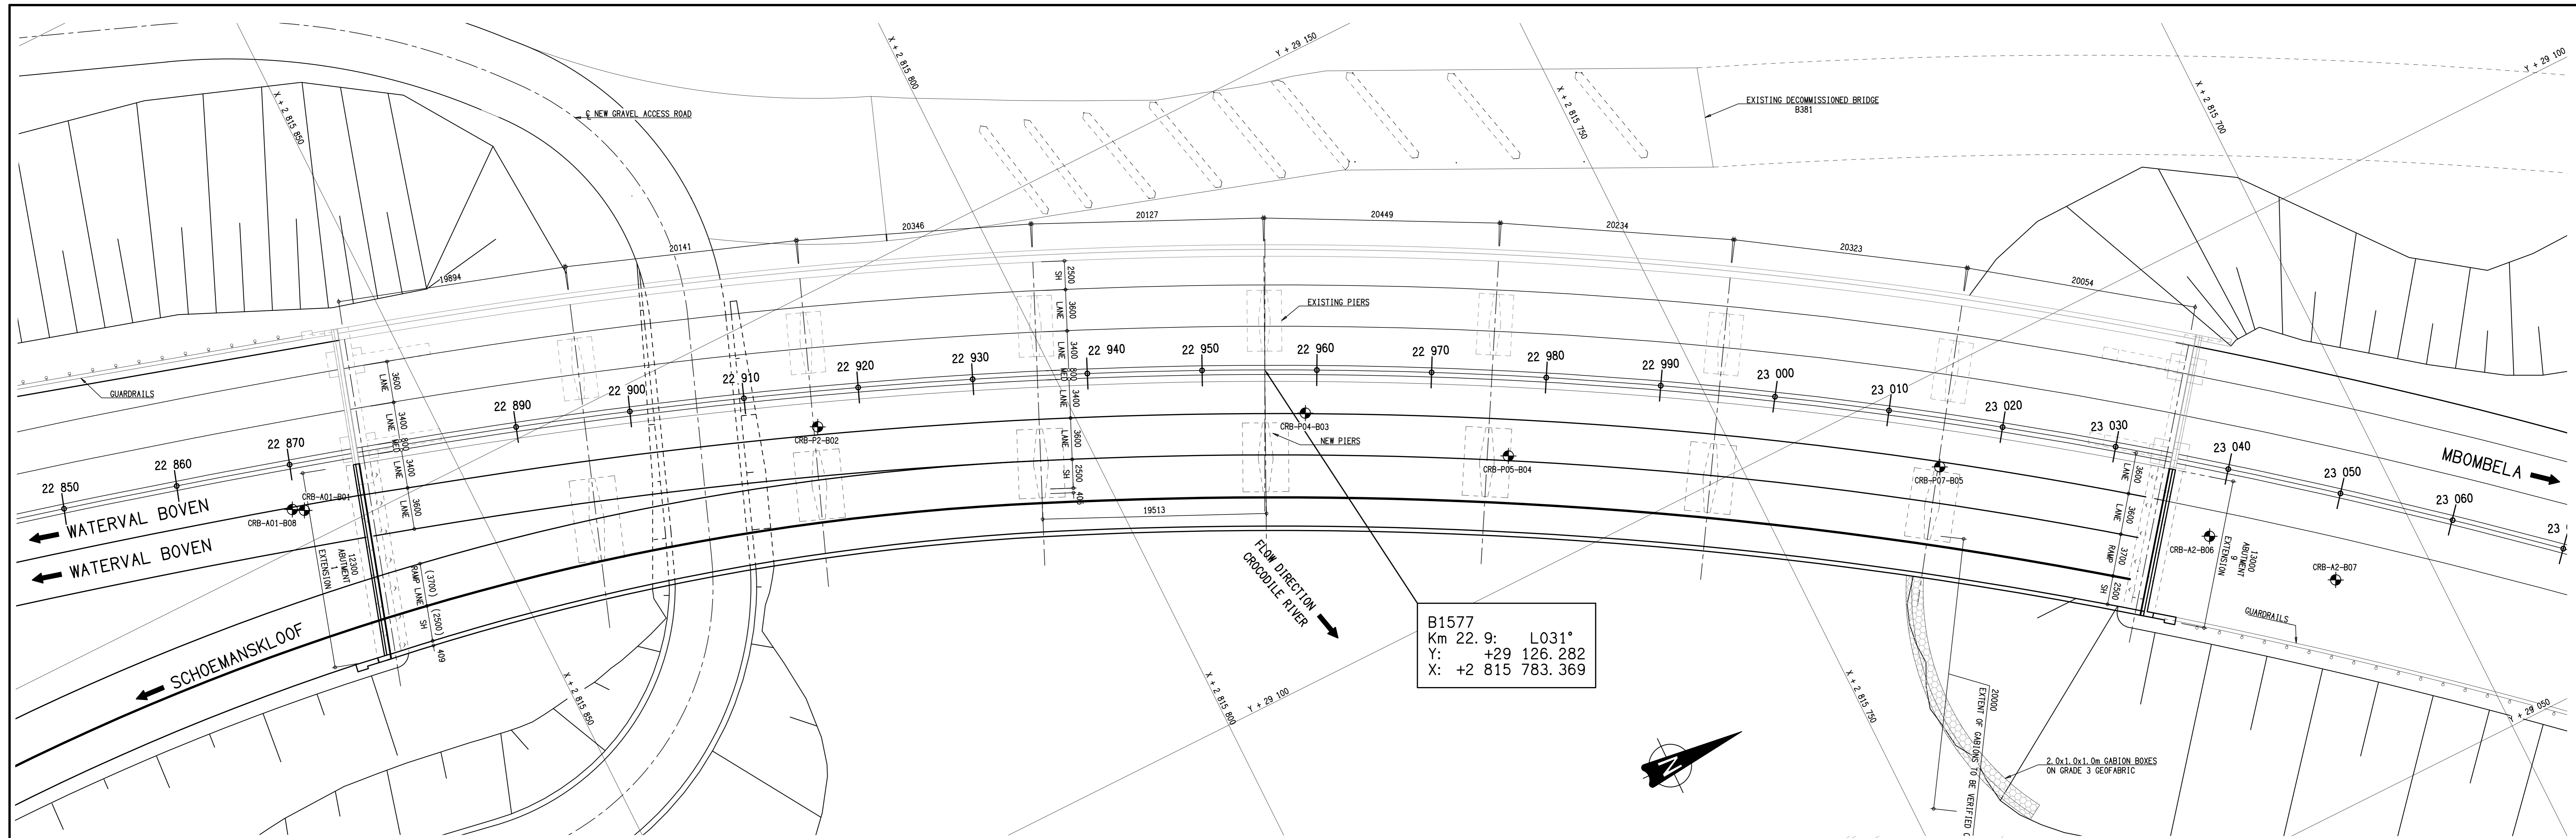

FOR COMPLETE LIST OF DRAWINGS REFER TO DRG. No. SM/EC/PE283/B1577 /01

CONSTRUCTION RECORD (AS-BUILT)		
WORKS CONTRACT ENGINEER		
Name:		
Prof. Reg. No.:		
Date:		
SANRAL PROJECT MANAGER		
Name:	R. DICKSON	
Date:	CONSULT. ENG.	
No.	DATE	REVISION
0A	02/2020	ISSUED FOR TENDER

SM/EC
 South Africa
 Member of the Surbana Jurong Group

SM/EC
 230 Albertus Street
 LA MONTAGNE
 Pretoria
 0184

PO BOX 72927
 LYNNWOOD RIDGE
 Pretoria
 0040

Tel: 012-481 3800
 Fax: 012-803 7943
 e-Mail: Edward.Archer@smec.com
 www.smecc.com / www.velavke.co.za

DESIGNED BY		CONSULTANT APPROVAL	
NAME:	D. PRZYTYLA	Name:	R. DICKSON
Prof. Reg. No.:		Prof. Reg. No.:	20120015
Date:		Date:	FEBRUARY 2020
CHECKED BY		DRAWN BY	
NAME:	T. LEEFERINK	NAME:	C. ROSSOUW
Prof. Reg. No.:	952598	Prof. Reg. No.:	
Date:		Date:	

ACCEPTANCE
 THIS ACCEPTANCE IS FOR PROCEDURAL AND ADMINISTRATIVE REVIEW PURPOSES ONLY AND DOES NOT ATTRACT LEGAL LIABILITY OR LIABILITY OF ANY KIND FROM WHATSOEVER CAUSE OR HOWSOEVER ARISING

for CEO: SA NATIONAL ROAD AGENCY LTD.

for CEO: TRAC REPRESENTATIVE

TRAC
 TRANS AFRICAN CONCESSIONS

PO Box 10817
 VORVA VALLEY
 1699

Tel: 011-805-8788
 Fax: 011-805-8789
 gettrac@trac.co.za

SANRAL
 BUILDING SOUTH AFRICA THROUGH BETTER ROADS

48 Tamboke Ave
 VORVA VALLEY
 Pretoria 0184

Tel: 012-844 8000

PO Box 415
 Pretoria 0184
 South Africa

UPGRADING OF THE EXISTING T-JUNCTION OF N4 6N (ELANDSVALLEI) & N4 (SCHOEMANSKLOOF ROAD - R539)

WIDENING OF EXISTING CROCODILE RIVER BRIDGE B1577

GENERAL ARRANGEMENT PLAN No. 1


SCALE: AS SHOWN

PROJECT NUMBER	TRAC/NEW-01/2017	
DRAWING LOCATION DATA	START	END
ROUTE	N4-6Y	N4-7X
SECTION	6N	7
DRAWING km DISTANCE	22.875	23.035
DRAWING TYPE	---	
BRIDGE/STRUCTURE No.	B1577	
CONSULTANT DRAWING No.	SM/EC/PE283/B1577/01	
SANRAL DOCUMENT #	---	

SHEET 01 OF 01		VER 0A
----------------	--	--------

Alternative 2 – Pier Head Addition



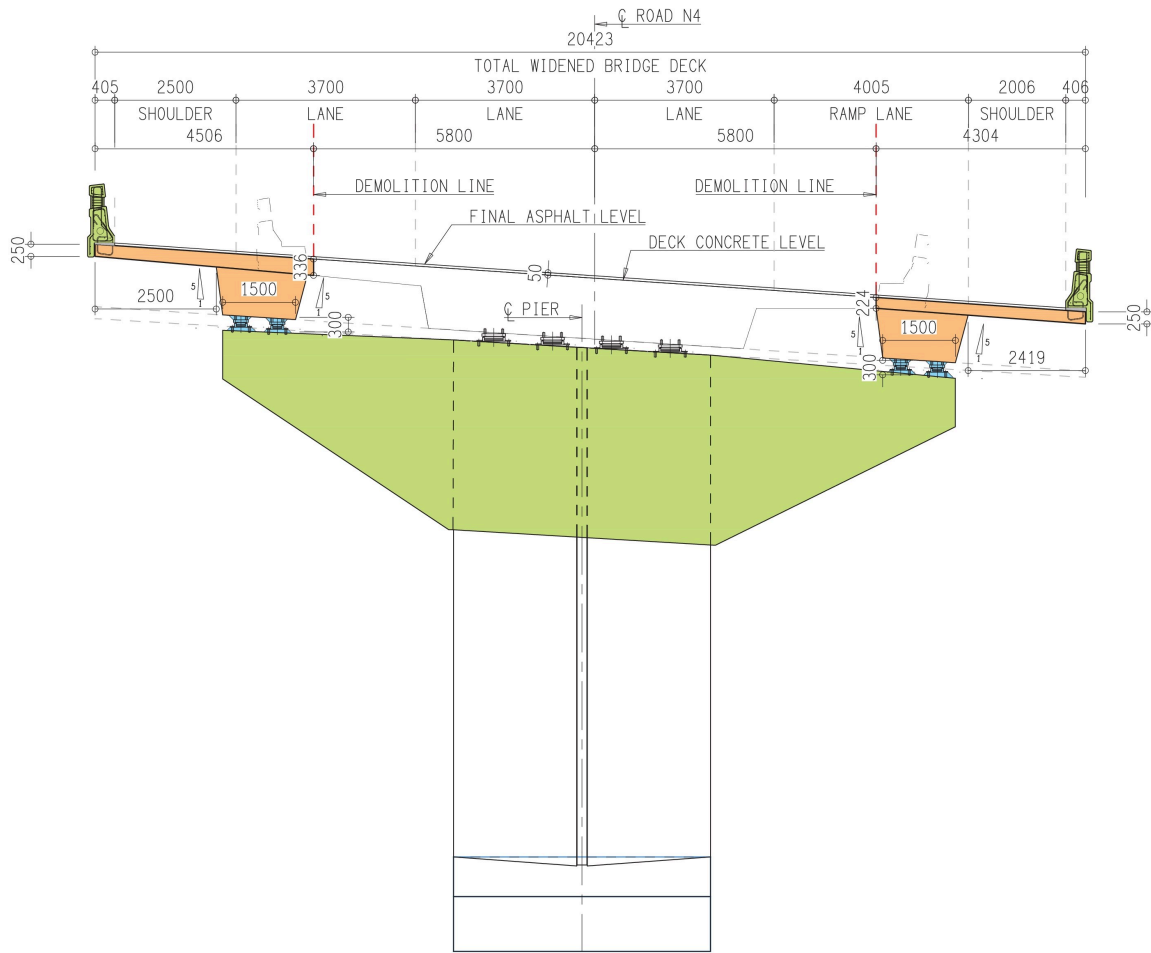

TYPICAL DECK CROSS SECTION AT PIER 2
 SCALE 1:100

