


SOUTH WEST ELEVATION
1:100

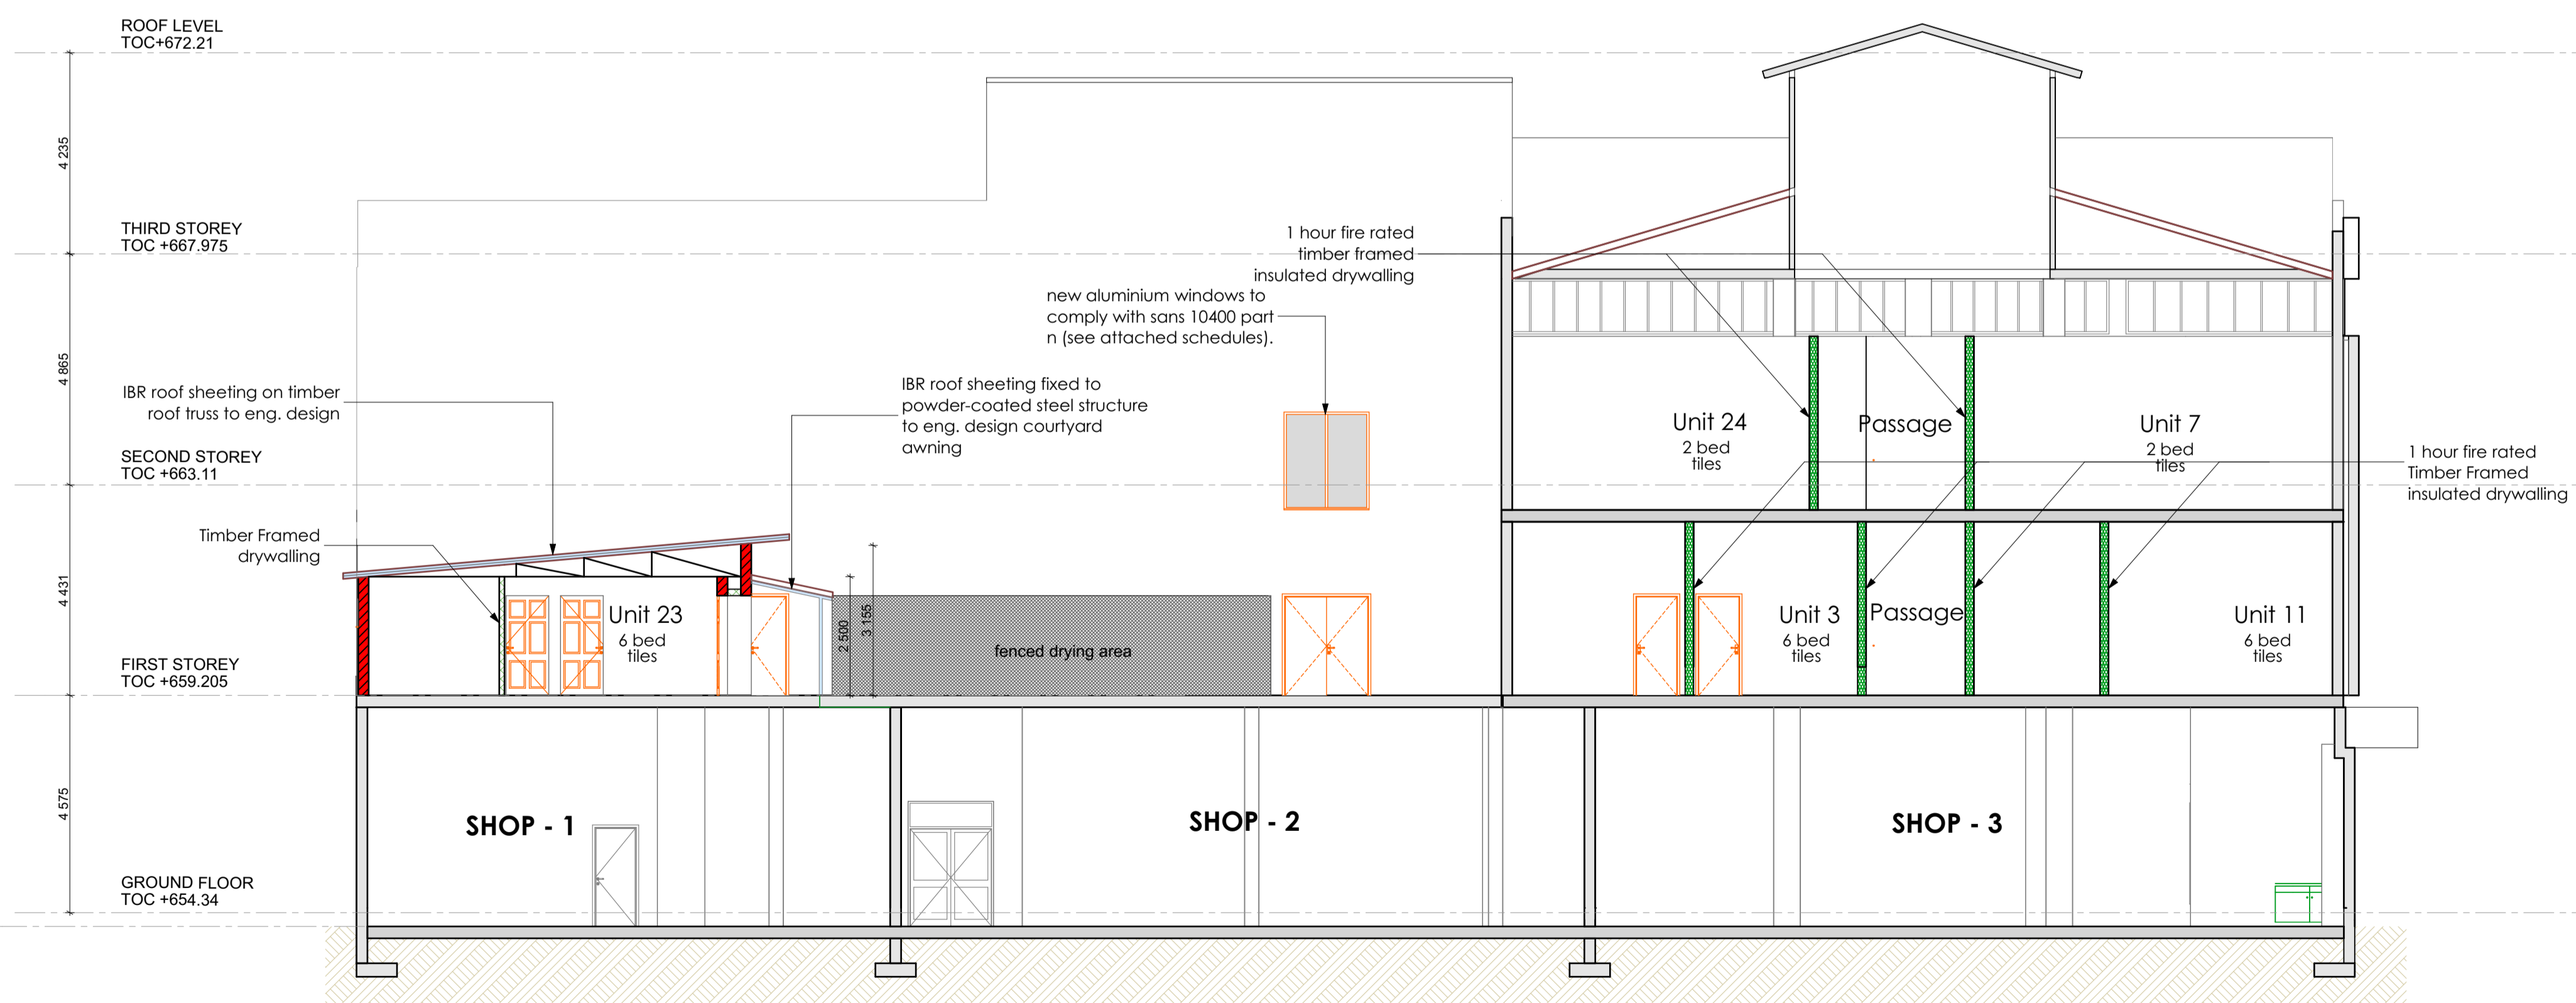

SECTION A-A
1:100

OCCUPANCY CLASSIFICATION H2

SCHEDULE OF AREAS

BASEMENT	597.35m ²
GROUND FLOOR	2500m ²
FIRST FLOOR	1840m ²
SECOND FLOOR	1523m ²
NEW FAR on First Flr	144m ²
NEW TOTAL AREA	6604m ²
SITE AREA	2576m ²
COVERAGE	2576m ² (100%)

NO NEW COVERAGE

DRW No. FO CH218 003

Subject:	SUBMISSION DRAWING	
Date:	1 June 2022	Scale/s: 1: 100
Proposed:	ADDITIONS AND ALTERATION TO RESIDENTIAL UNITS	
Cadastral Description:	218 CHURCH STR. PMB	
Street Address:	ERF 2527	
Owner/s:	FULL OUTPUT 161	