


**NOTES**


- THE DESIGN ON THIS DRAWING IS COPYRIGHT AND REMAINS THE PROPERTY OF THE ARCHITECTS.
- ALL WORK TO BE CARRIED OUT STRICTLY IN ACCORDANCE WITH MUNICIPAL REGULATIONS.
- FIGURED DIMENSIONS TO BE TAKEN IN PREFERENCE TO SCALING DRAWINGS.
- ALL RELEVANT DETAILS, LEVELS, DIMENSIONS TO BE CHECKED ON SITE BEFORE COMMENCEMENT OF WORK.
- ALL DRAWINGS ARE TO BE CHECKED BY THE MAIN CONTRACTOR AND ANY DISCREPANCIES ON THE DRAWINGS OR BETWEEN THE DRAWINGS ARE TO BE REFERRED TO THE ARCHITECT.

Rev. ID	Cl. ID	Change Name	Date	Studied by

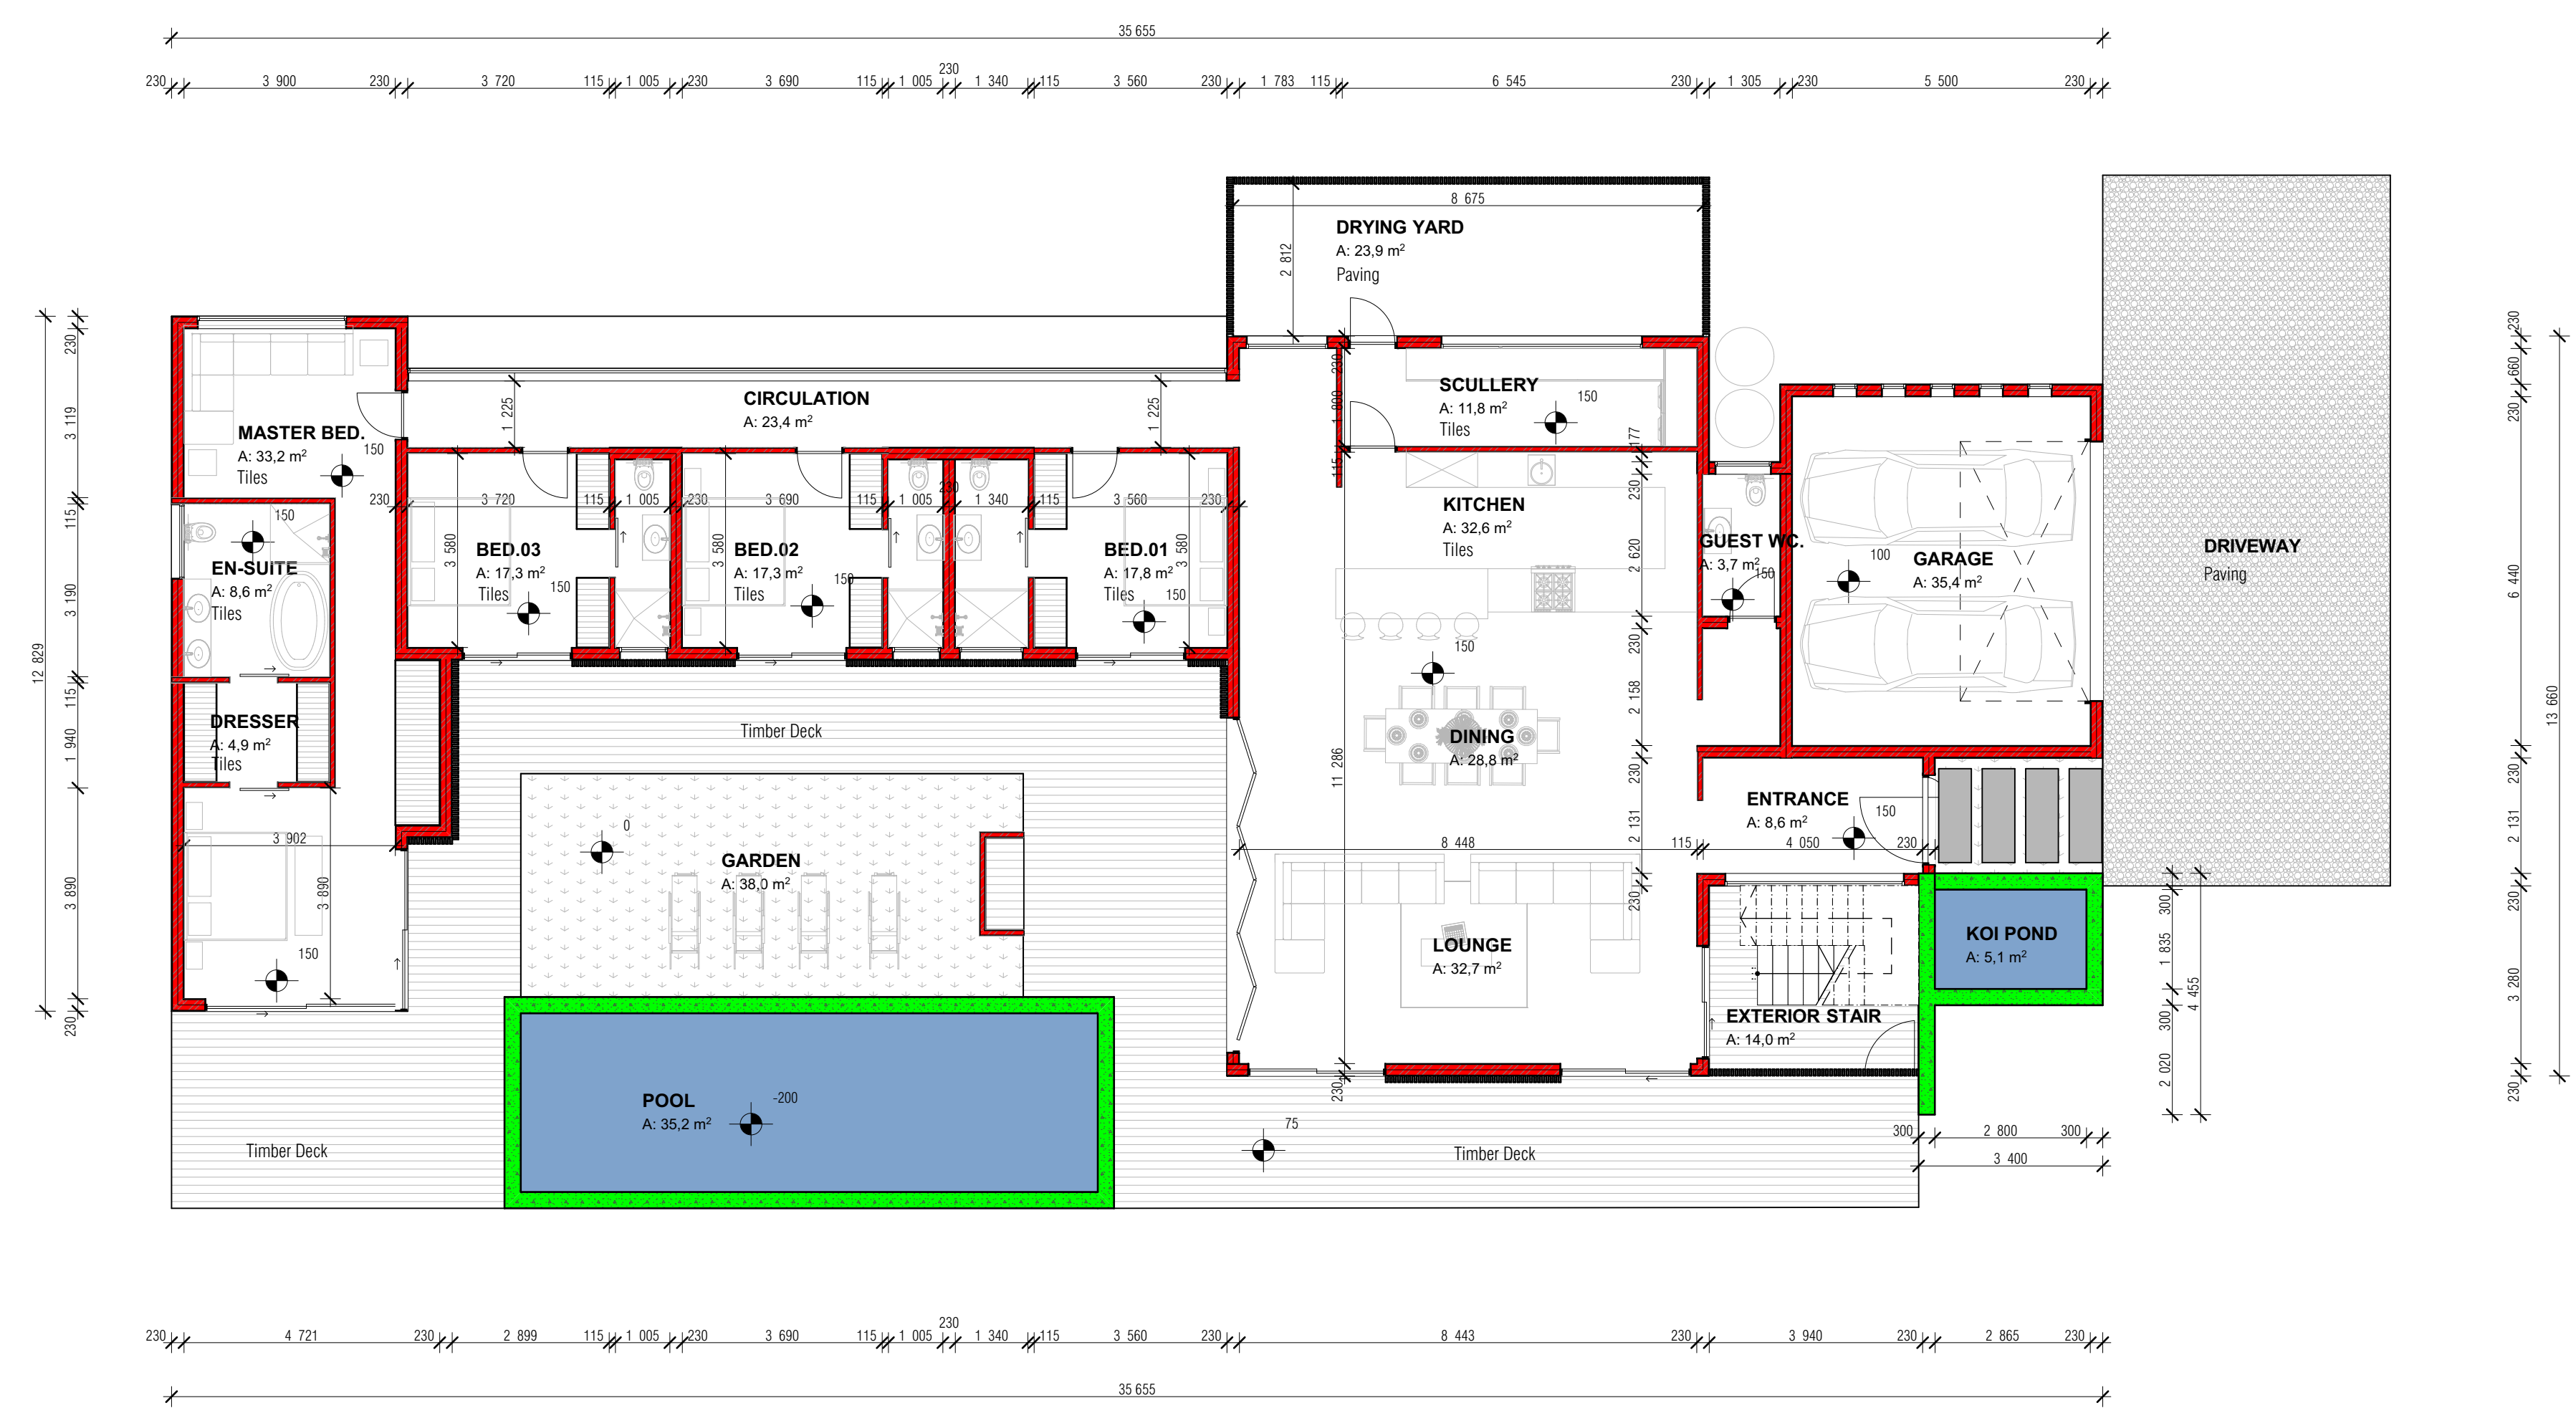

TYPICAL DWELLING TYPOLOGY  
SCALE:1:100

DWELLING TYPOLOGY  
SCALE:1:100

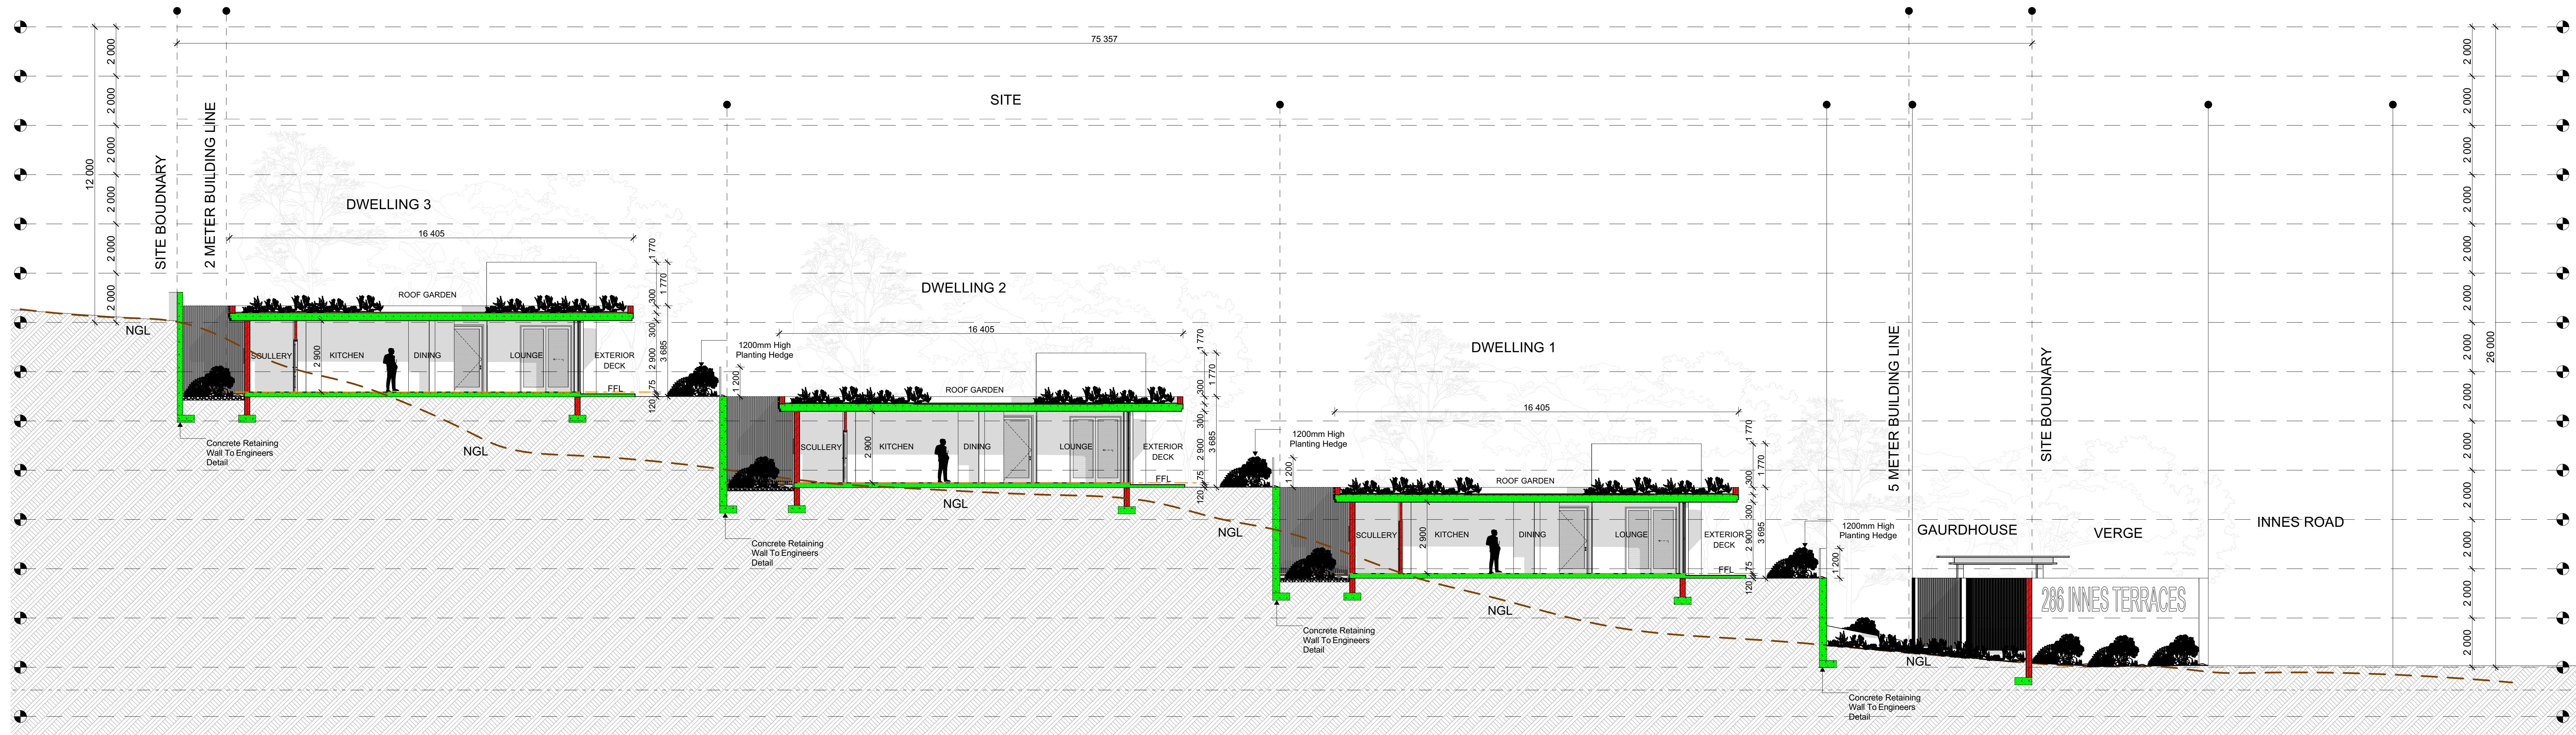

SITE SECTION  
SCALE:1:100

**NOTES**

- THE DESIGN ON THIS DRAWING IS COPYRIGHT AND REMAINS THE PROPERTY OF THE ARCHITECTS.
- ALL WORK TO BE CARRIED OUT STRICTLY IN ACCORDANCE WITH MUNICIPAL REGULATIONS.
- FIGURED DIMENSIONS TO BE TAKEN IN PREFERENCE TO SCALING DRAWINGS.
- ALL RELEVANT DETAILS, LEVELS, DIMENSIONS TO BE CHECKED ON SITE BEFORE COMMENCEMENT OF WORK.
- ALL DRAWINGS ARE TO BE CHECKED BY THE MAIN CONTRACTOR AND ANY DISCREPANCIES ON THE DRAWINGS OR BETWEEN THE DRAWINGS ARE TO BE REFERRED TO THE ARCHITECT.

Shuaib Bayat  
Client Signature

Amara Heritage Submission

ARCHITECT

**STUDIO 3B**

T: +27 73 788 2477  
E: info@studio3b.co.za  
188 Innes Road  
Morningside, Durban, 4001

PROJECT  
Studio3B  
Erf 659 of Portion 1, 286 Innes Road, Morningside, Durban, KwaZulu-Natal, 4001, South Africa.

CLIENT  
Platinum Property Investments

DRAWN BY	CHECKED BY	PRINT SIZE	PROJECT NO.
SB	SB	A0	ST3B 122
TITLE			SCALE
Erf 659 of Portion 1			1:100, 1:1
SITE SECTION AND HOUSE UNIT			ISSUE DATE
ST3B 102_Erf 659 of Portion 1			2022/08/21
DRAWING NO.			REVISION NO.
ST3B 102_Erf 659 of Portion 1			