

### FOR TENDER PURPOSES ONLY



PROJECT DESCRIPTION	
LAYOUT PLAN N13-1:1	
1m 2000 - Km 3,000	
SCALE: 1:1 2000	

PROJECT NUMBER	
NRA N-011-00-001	
START	
END	
SECTION	
LAYOUT TYPE	
DRAWING TYPE	
DRAWING DISTANCE	
CONSULTANT DRAWING NO.	
PROJECT DOCUMENT F	
SHEET 2 OF 24	


HEAD OFFICE	

REVISIONS		
NO.	DATE	REVISION

ITEM SERVICE	
DESCRIPTION	ITEM SERVICE
WorleyParsons



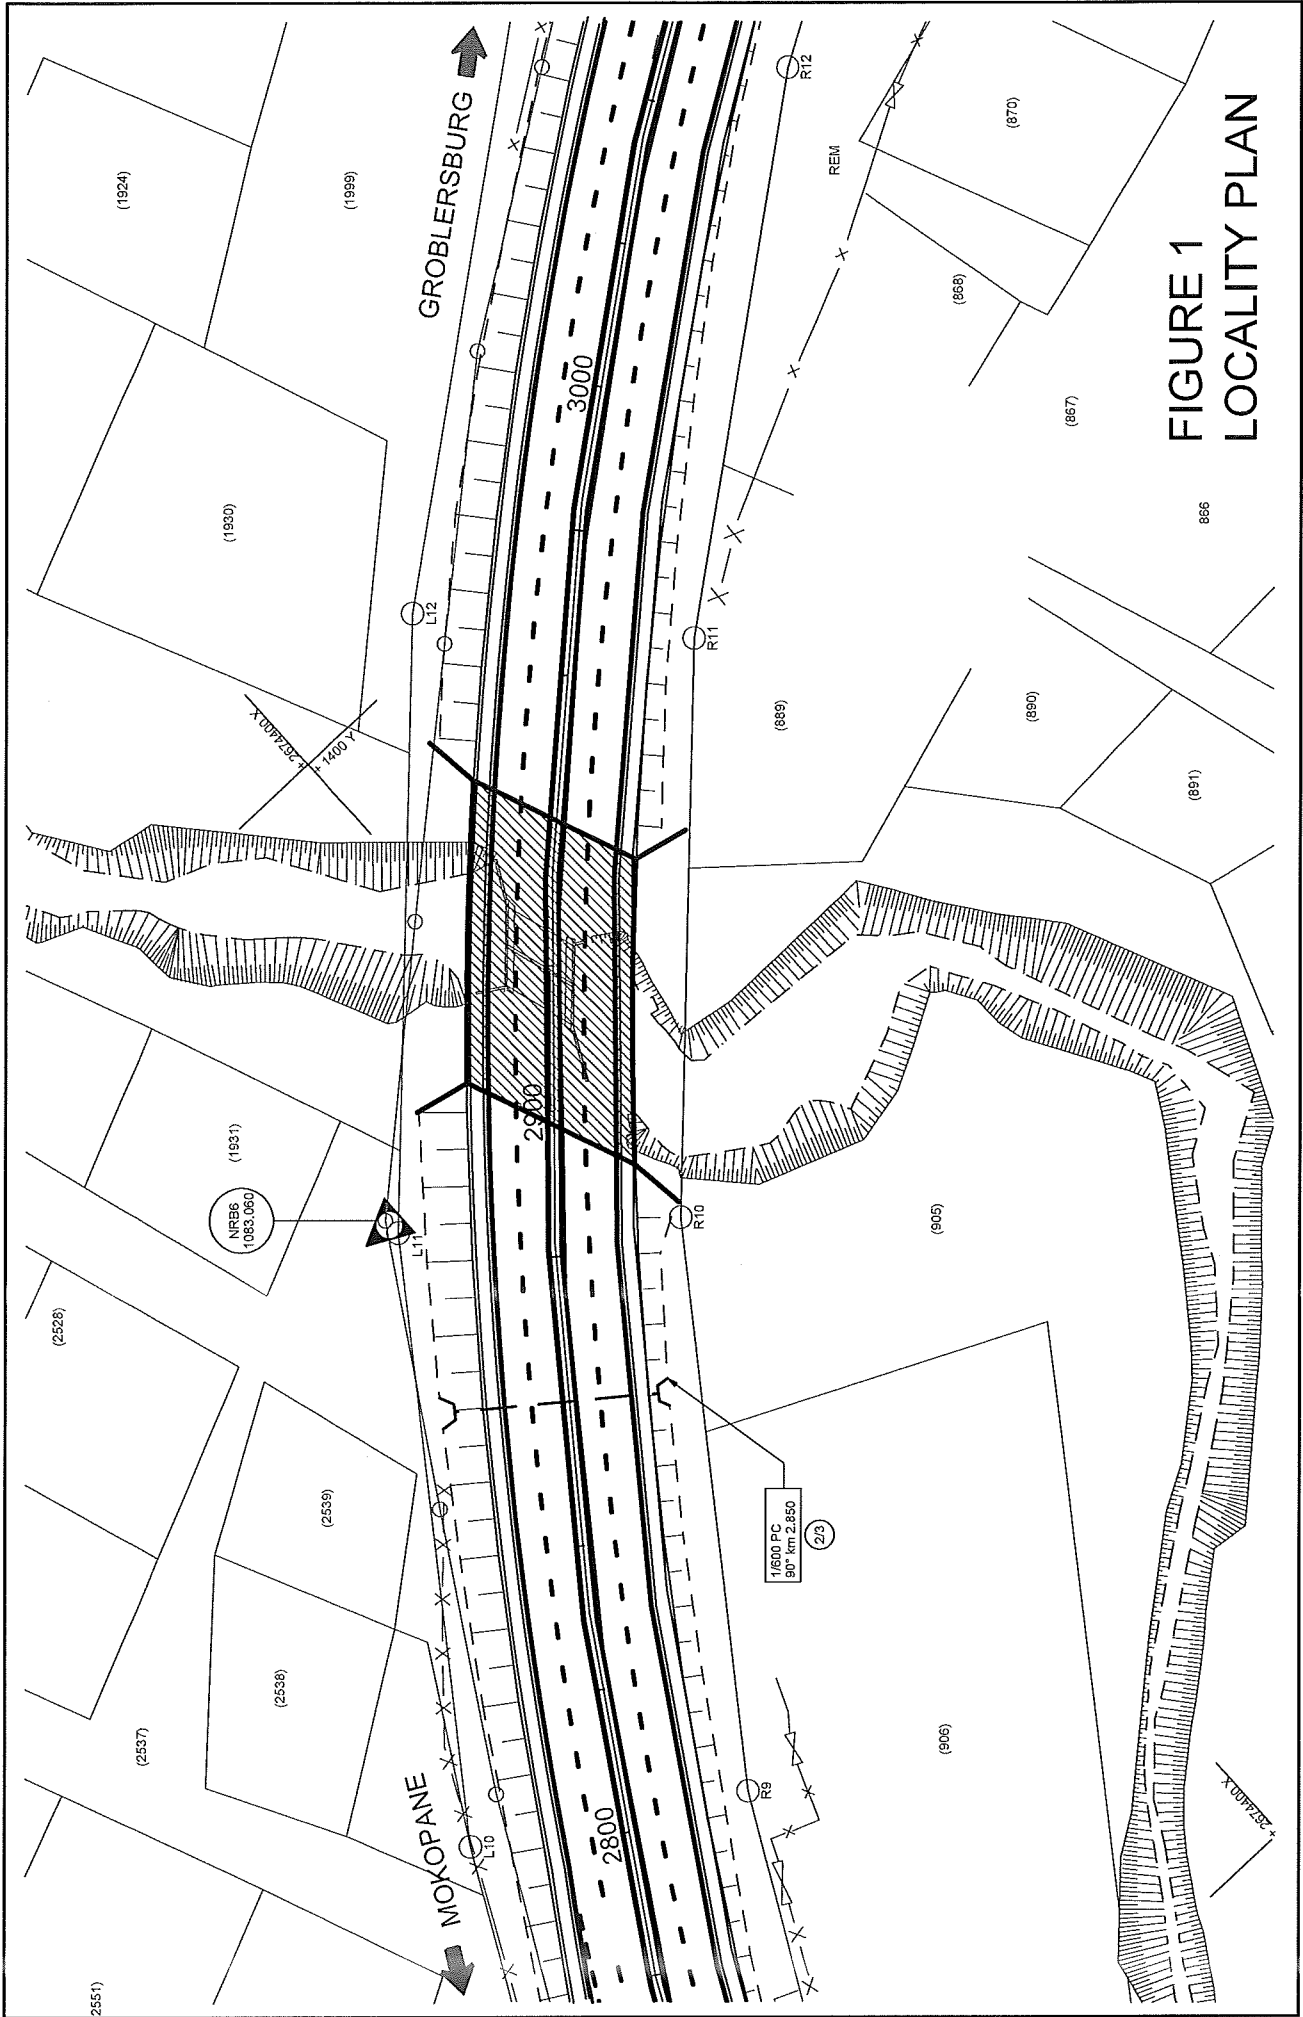

**FIGURE 1  
LOCALITY PLAN**


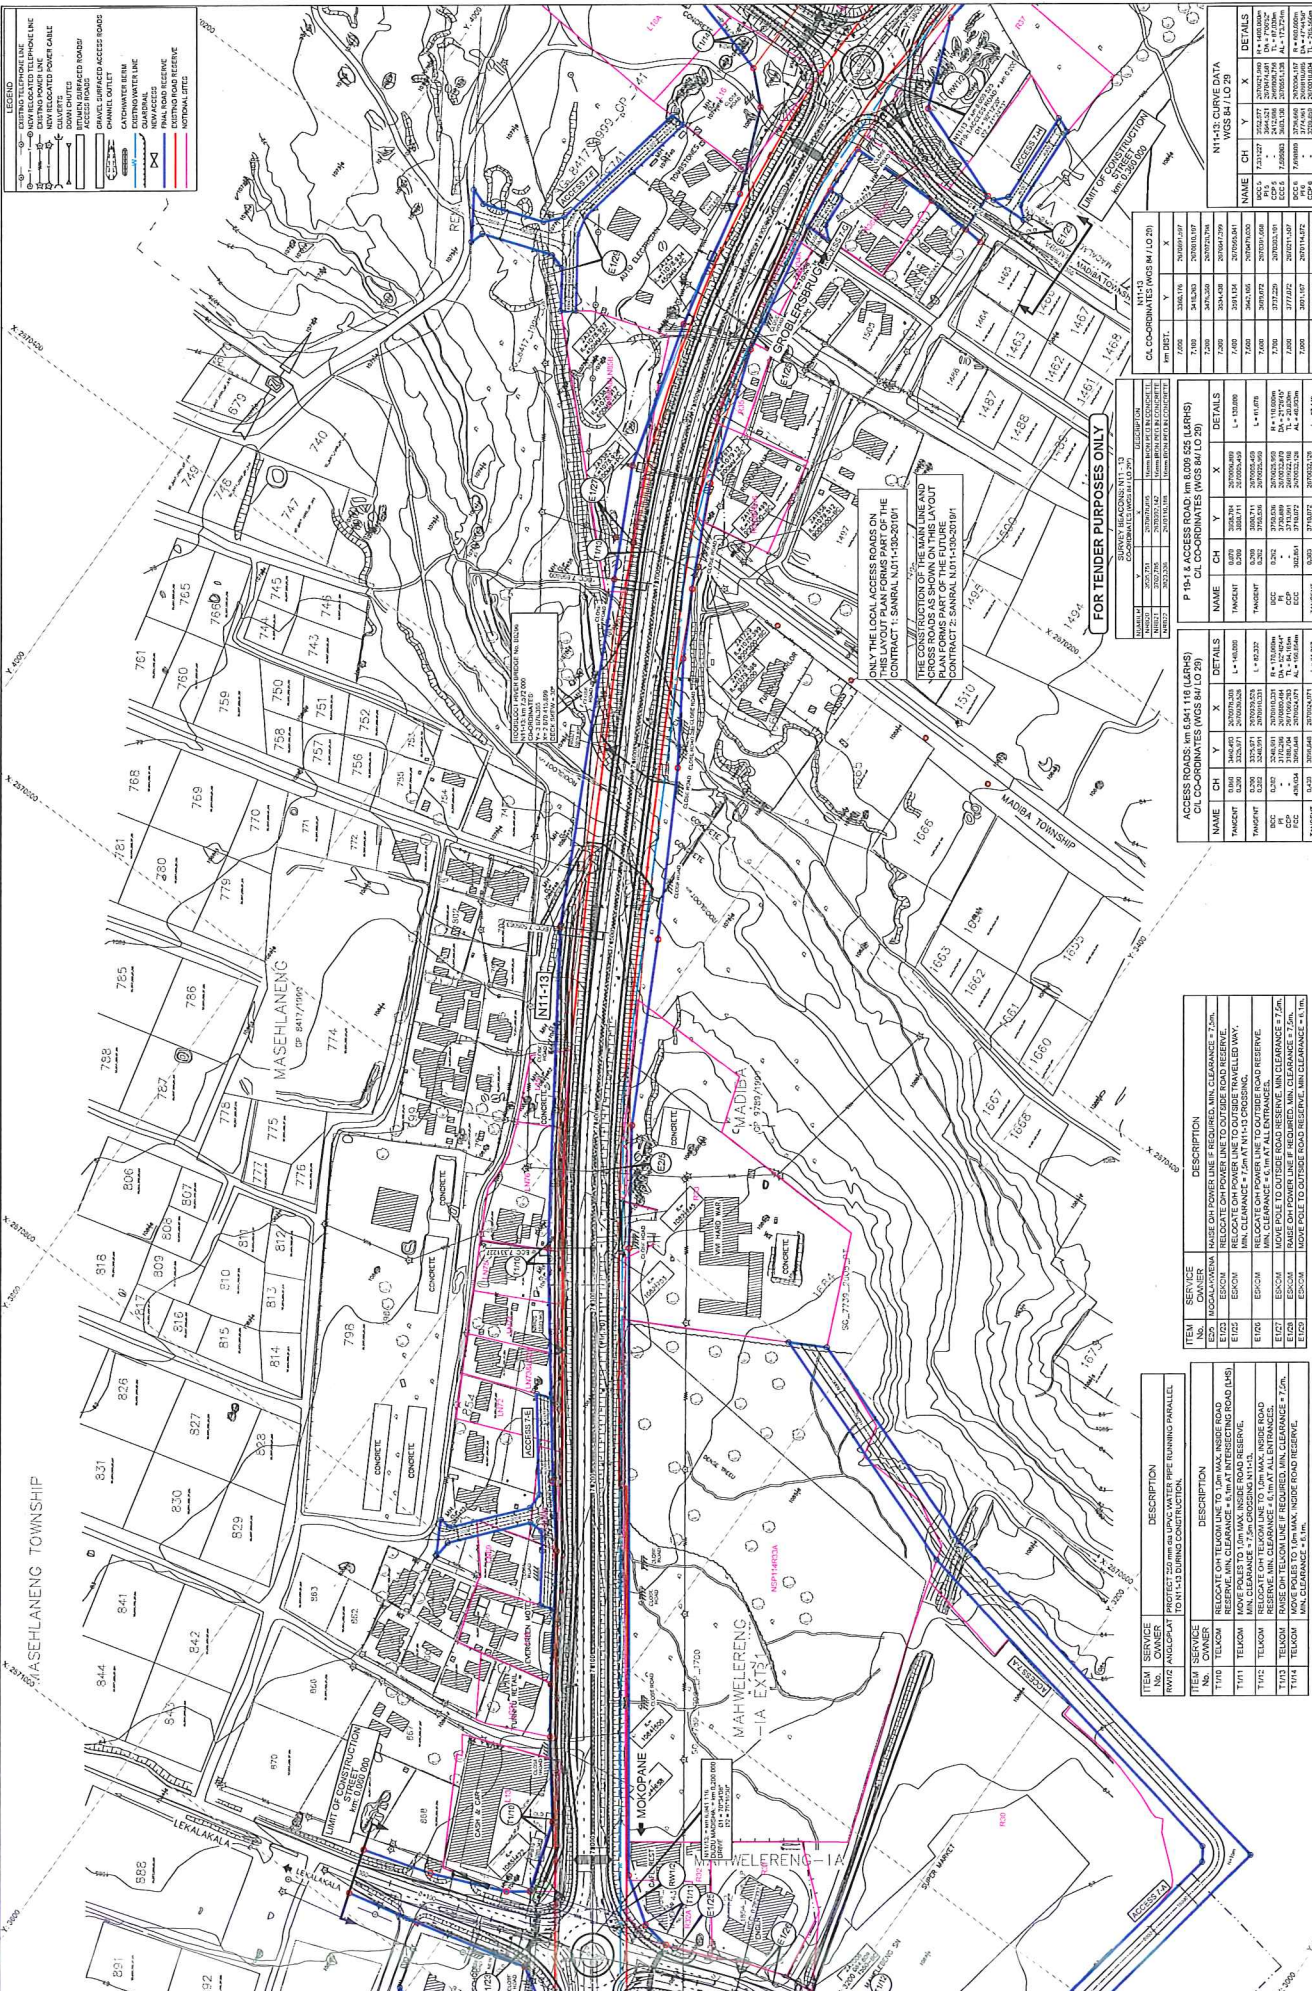











**ONLY THE LOCAL ACCESS ROADS ON CONTRACT 1: SANRAL N011-18-2010/011**

**THE CONSTRUCTION OF THE MAIN LINE AND PLAN FORMS PART OF THE FUTURE CONTRACT 2: SANRAL N011-18-2010/011**

**FOR TENDER PURPOSES ONLY**




**PROJECT DESCRIPTION**


**LAYOUT PLAN M1+142**  
km 7,000 - km 8,000

**SCALE: 1:1,000**

**PROJECT NUMBER** NRA N011-18-2010/011  
**DRAWING LOCATION** START 13 END 13  
**DRAWING TYPE** LAYOUT PLAN  
**DRAWING DATE** 2010/07/27  
**CONSULTANT DRAWING #** 2310000040241







**HEAD OFFICE**  



**REVISION**

NO.	DATE	DESCRIPTION
1		ISSUED FOR CONSTRUCTION

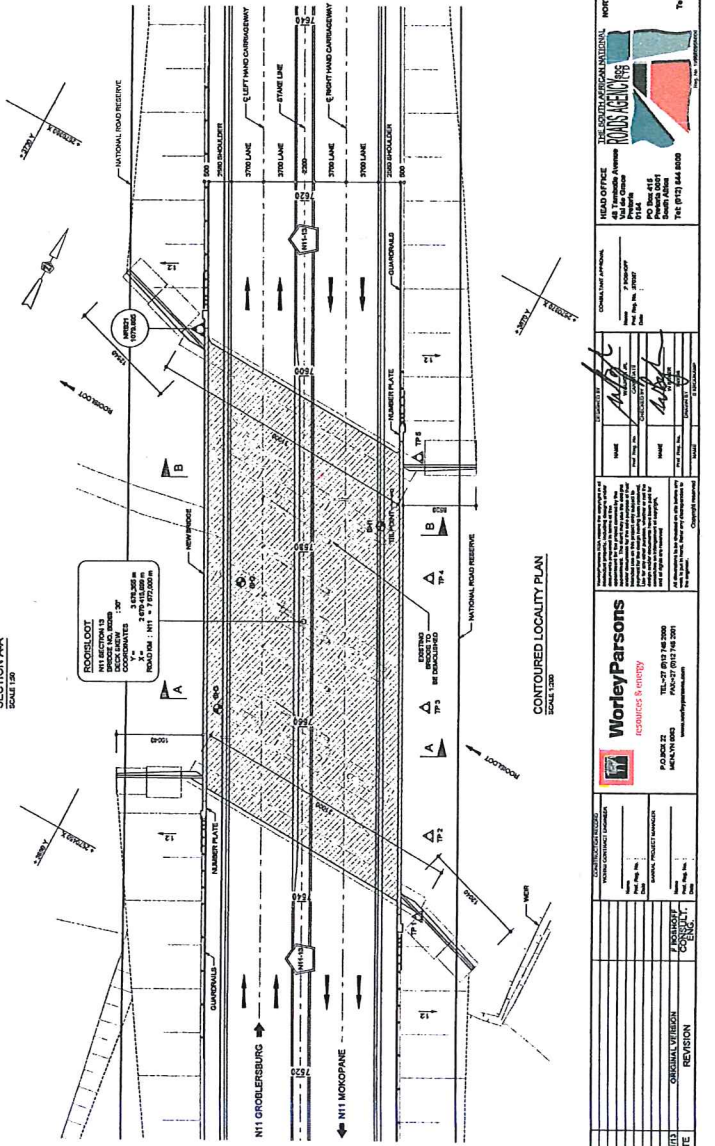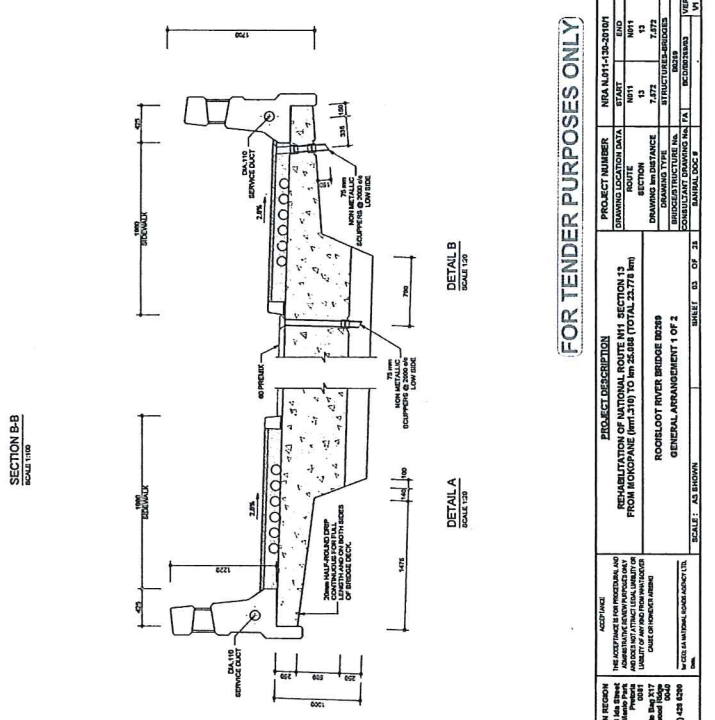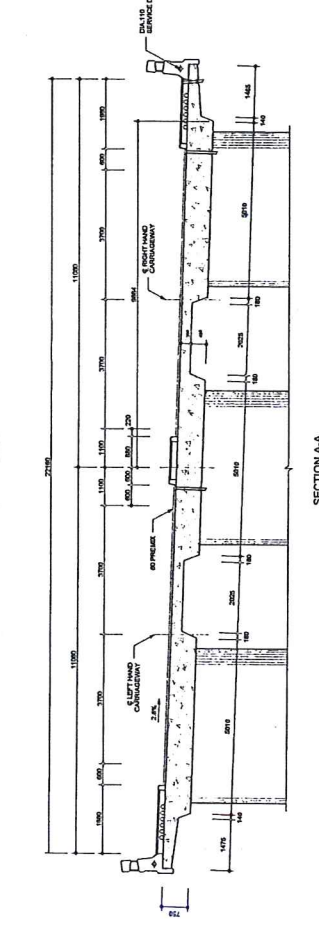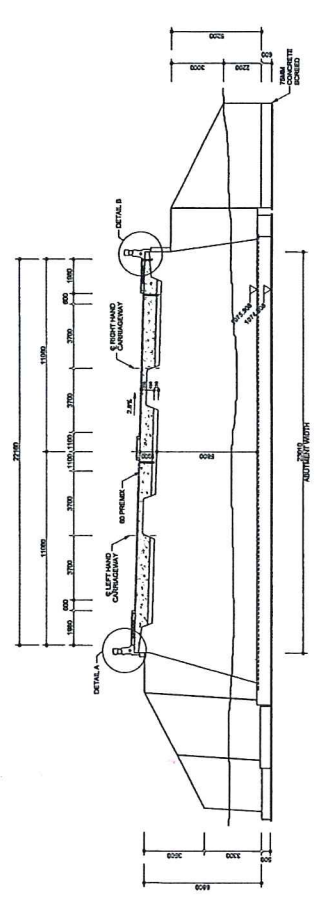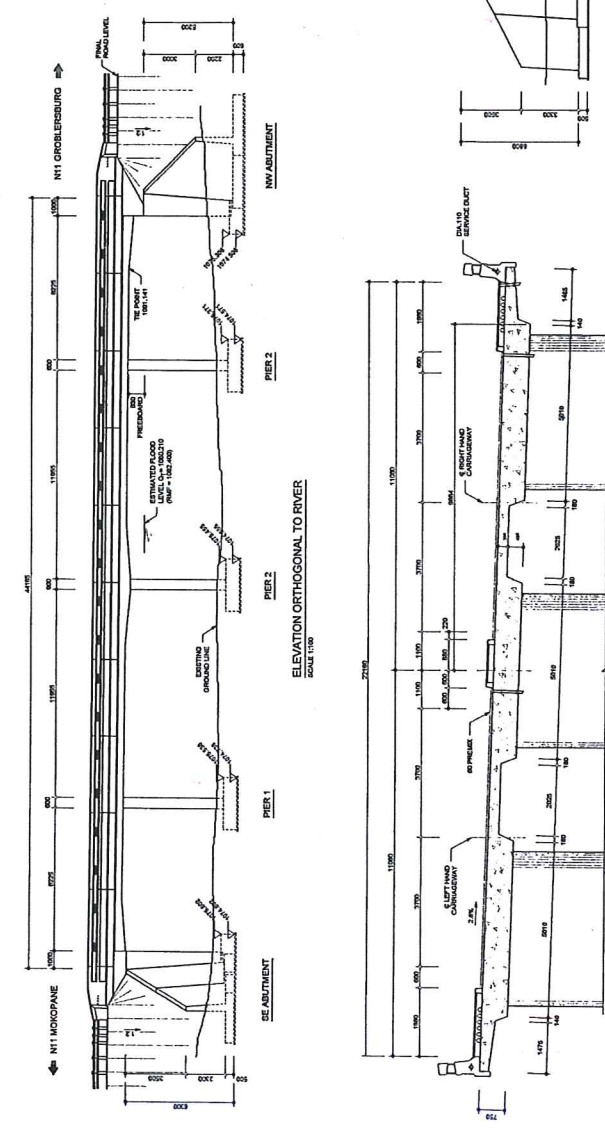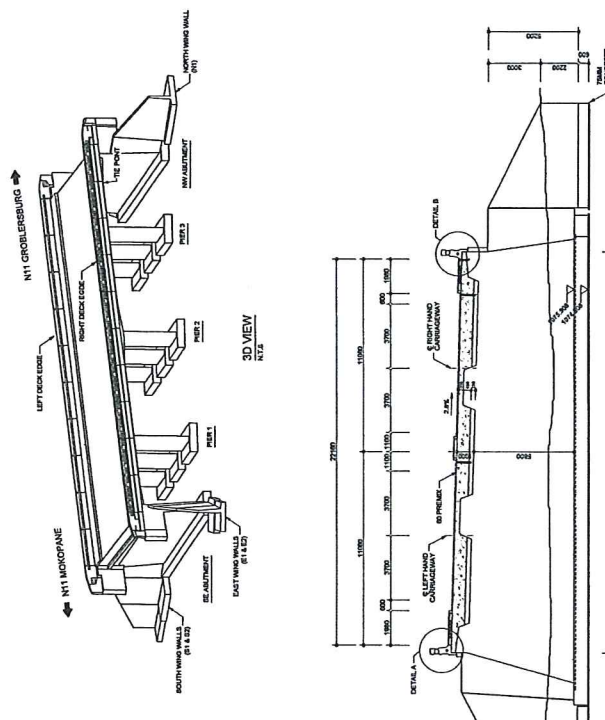


**FOR TENDER PURPOSES ONLY**





NO.	DATE	REVISION	BY	FOR

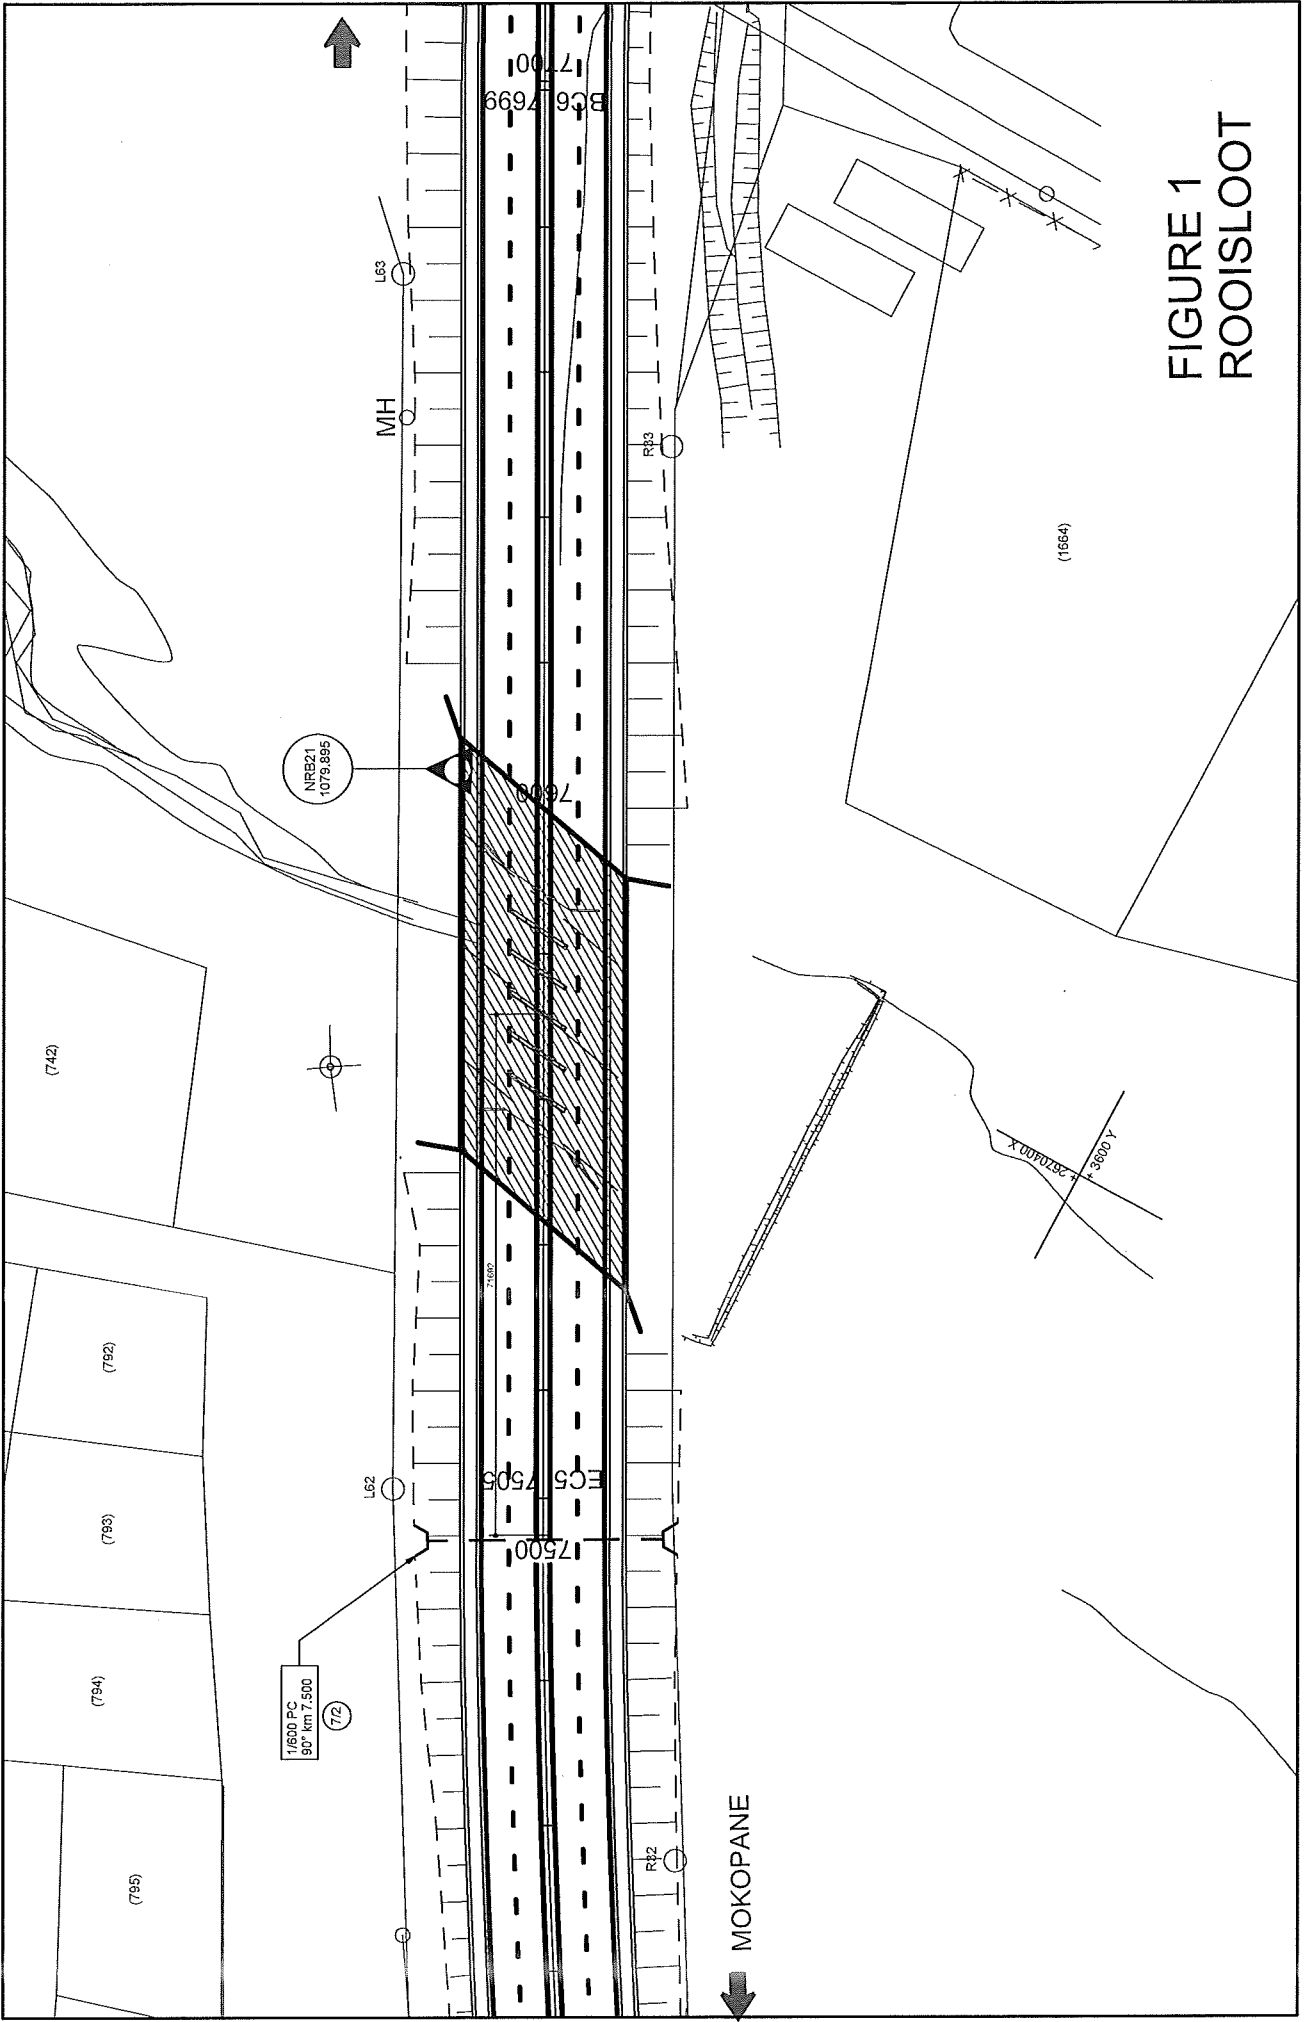


**FIGURE 1**  
**ROOISLOOT**




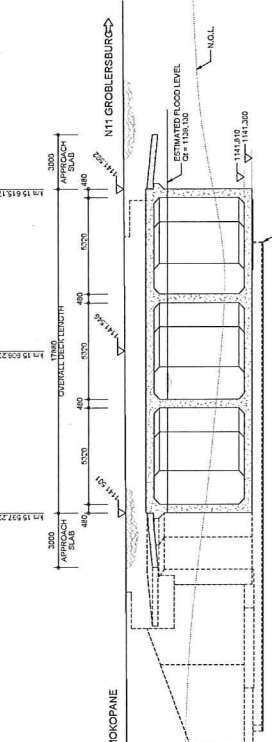


LONGITUDINAL SECTION ALONG Q

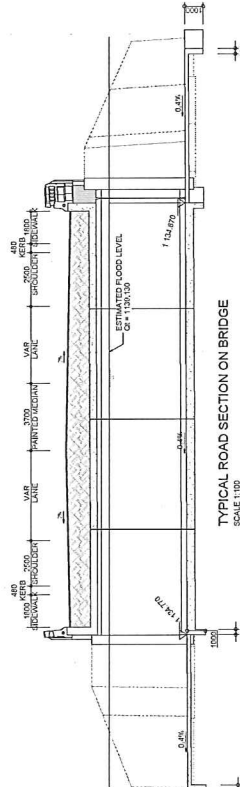


TYPICAL ROAD SECTION ON BRIDGE

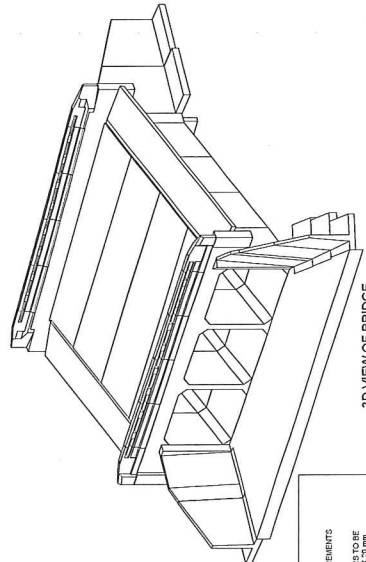

3D VIEW OF BRIDGE

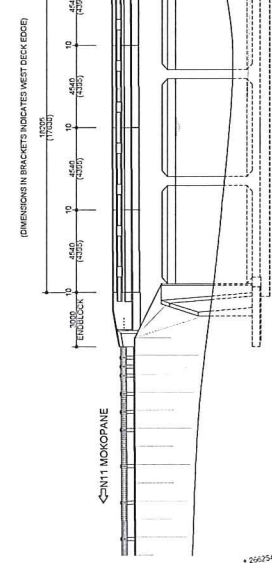

ELEVATION

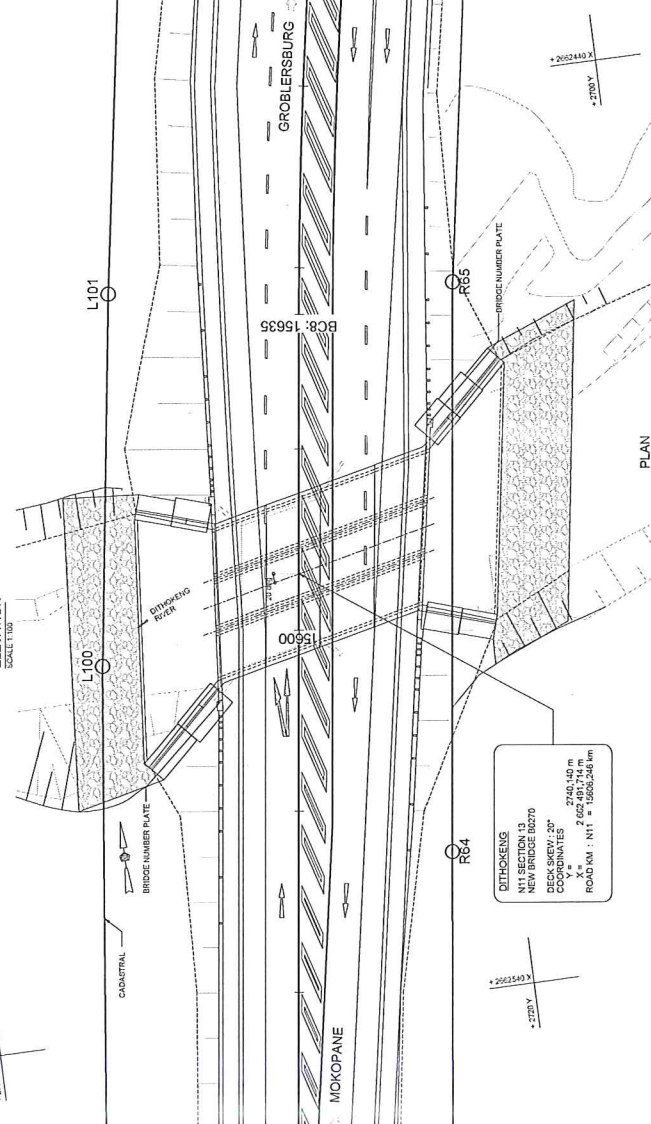

PLAN

GENERAL ARRANGEMENT NOTES

- 1. CONSTRUCTION AND DESIGN CRITERIA
2. DESIGN CRITERIA
3. STRUCTURAL ANALYSIS AND PARAMETERS
4. MATERIALS
5. CONSTRUCTION REQUIREMENTS

FOR TENDER PURPOSES ONLY










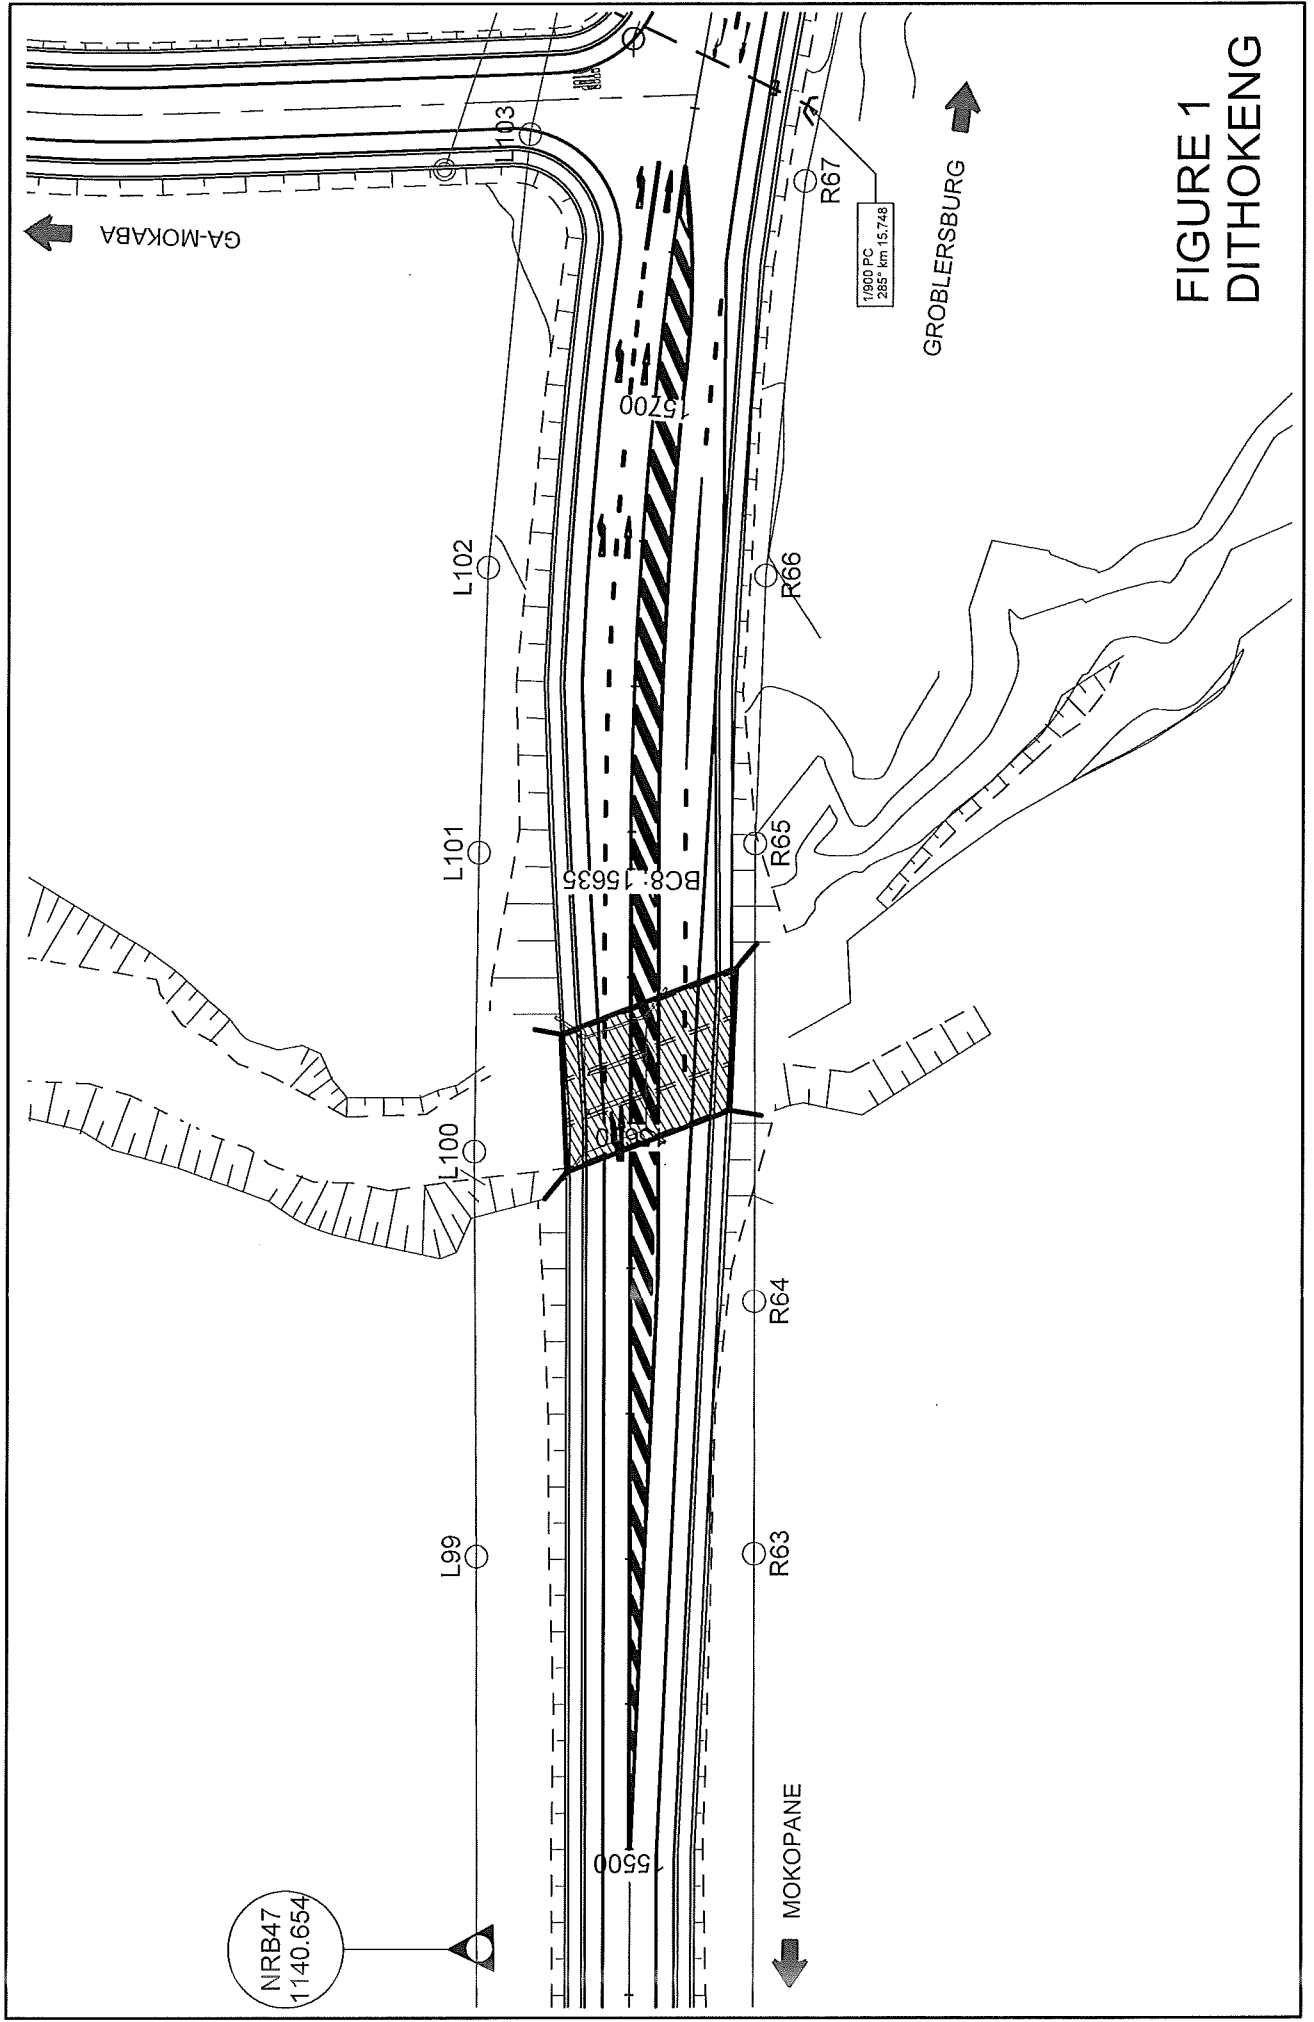

**FIGURE 1**  
**DITHOKENG**