


PORTION 72 of LOT 12524
21 TIMEBALL BOULEVARD


PORTION 26 of LOT 12524
of Durban
19 TIMEBALL BOULEVARD

PORTION 28 of LOT 12524
of Durban
15 TIMEBALL BOULEVARD

PORTION 29 of LOT 12524
of Durban
9 TIMEBALL BOULEVARD

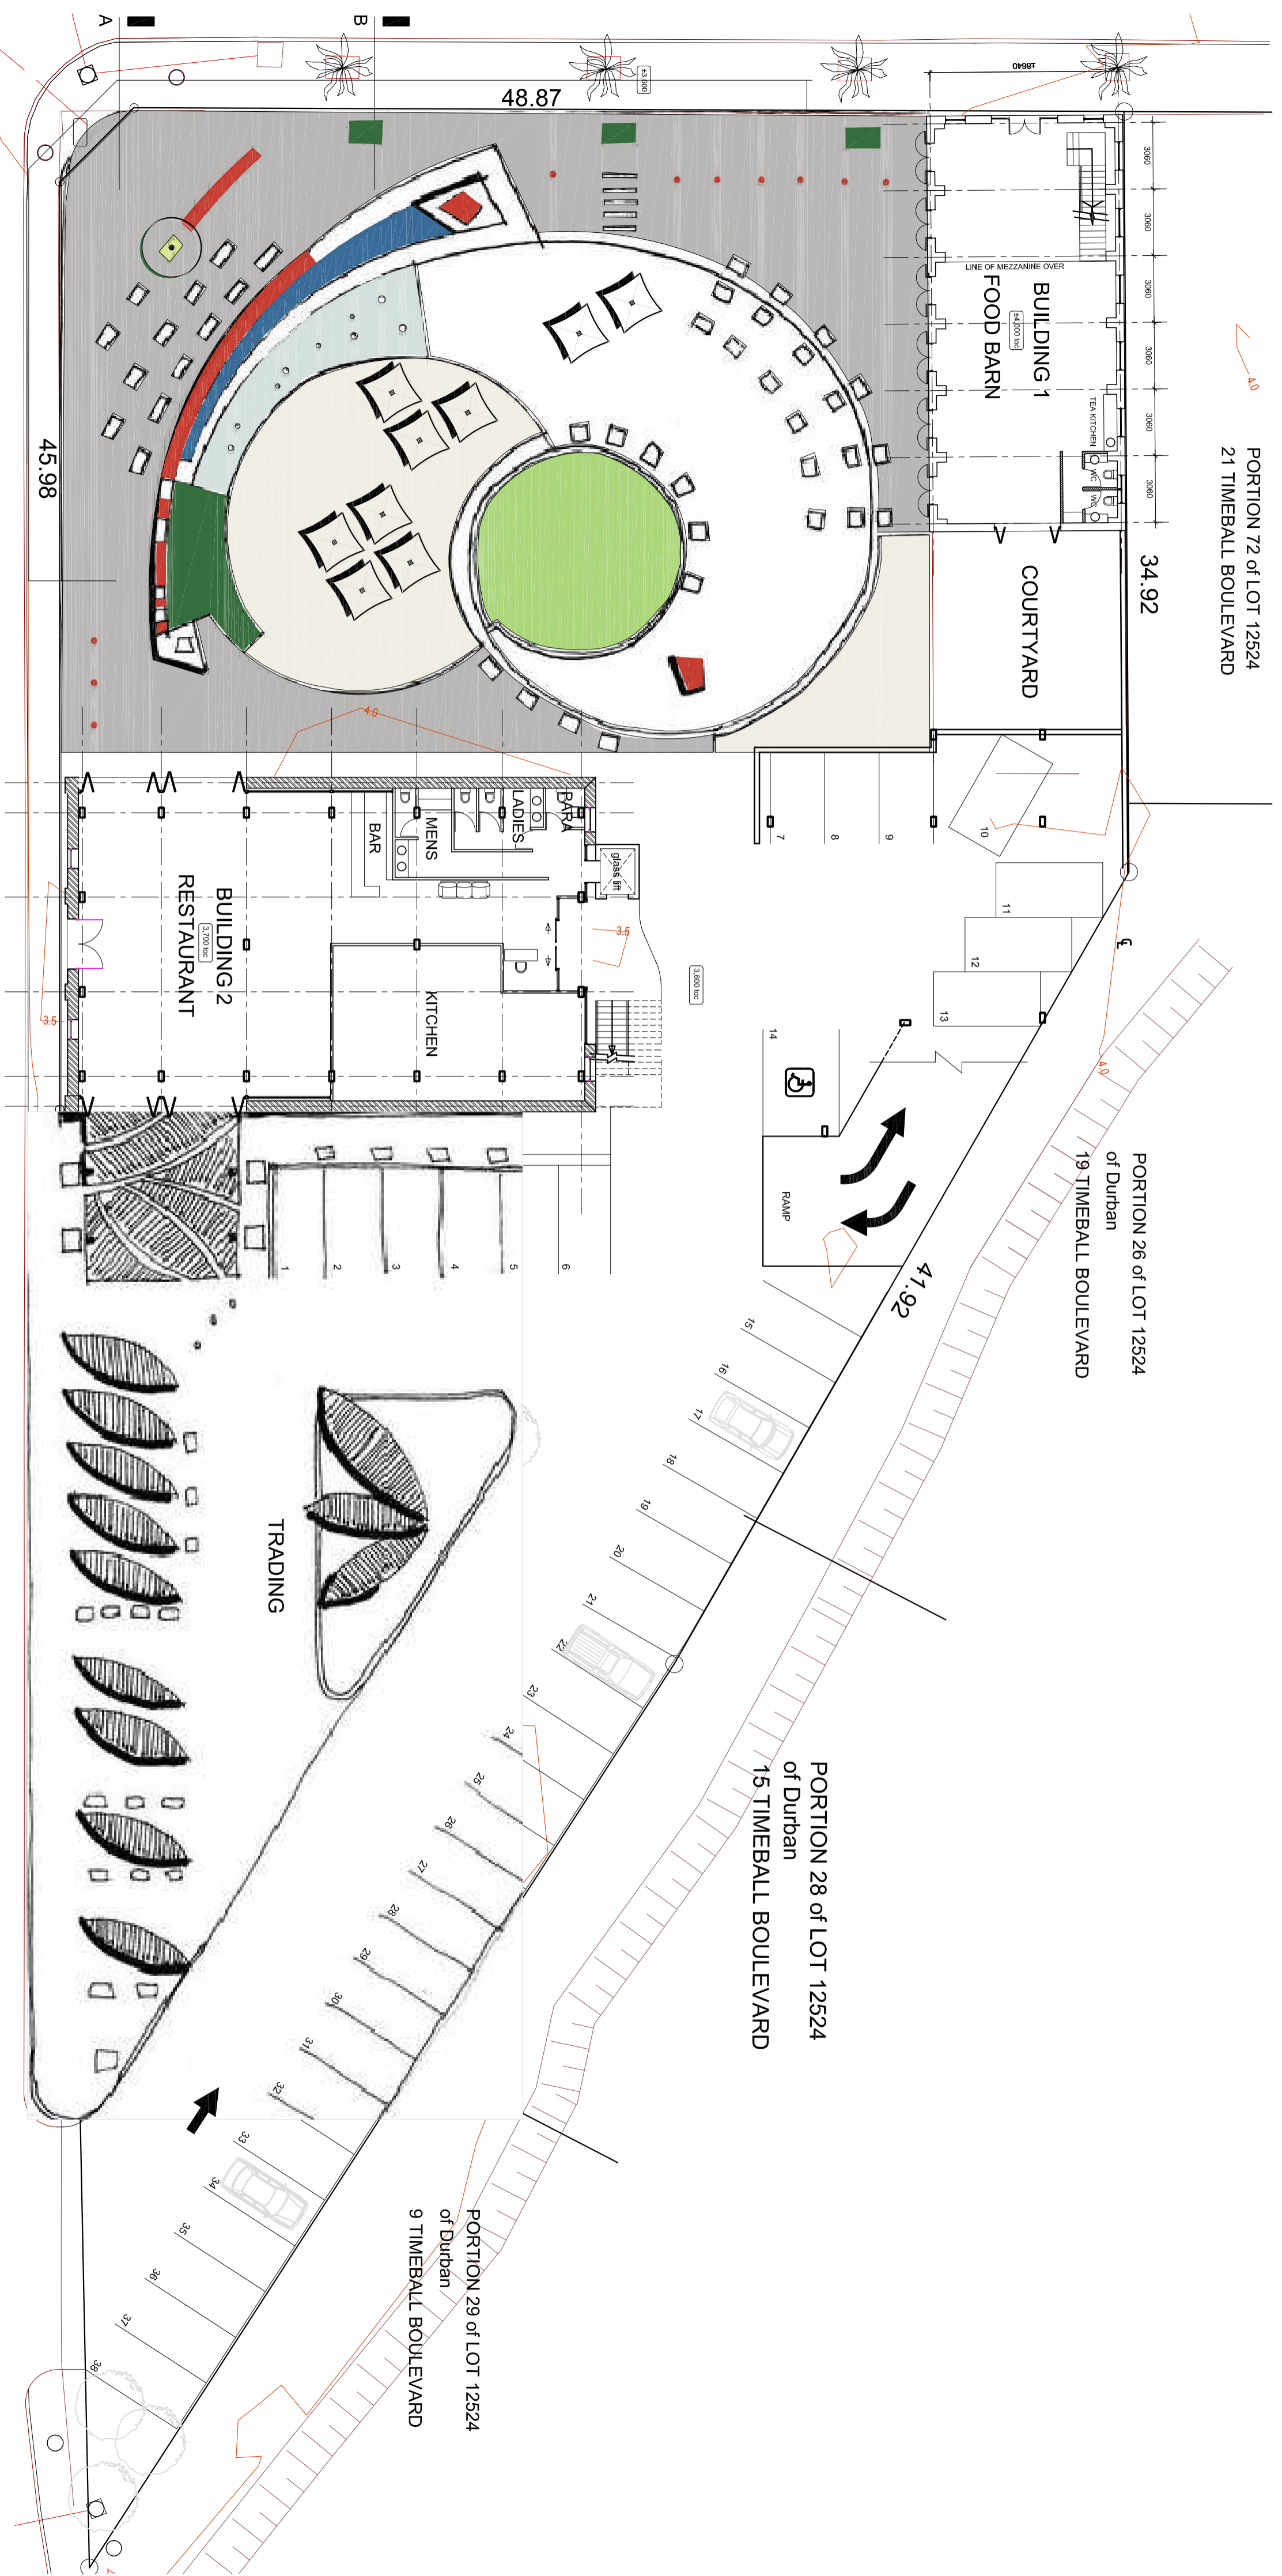

GROUND FLOOR PLAN

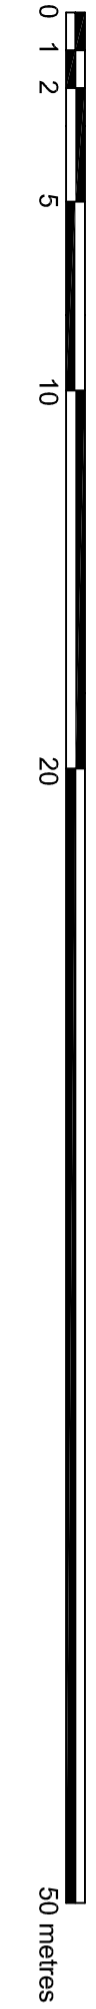

BROWNS ROAD

Ernst & Ernst

A R C H I T E C T S
362 LILIAN NGUYI (WINDERMERE) ROAD, DURBAN 4001.
TEL (031) 312 6496, FAX (031) 303 5229 E-MAIL: ernst@ernst.co.za