


NR.	DATE	DRAWN BY	DESCRIPTION
1	2022-11-11	ABM	Clear positions updated

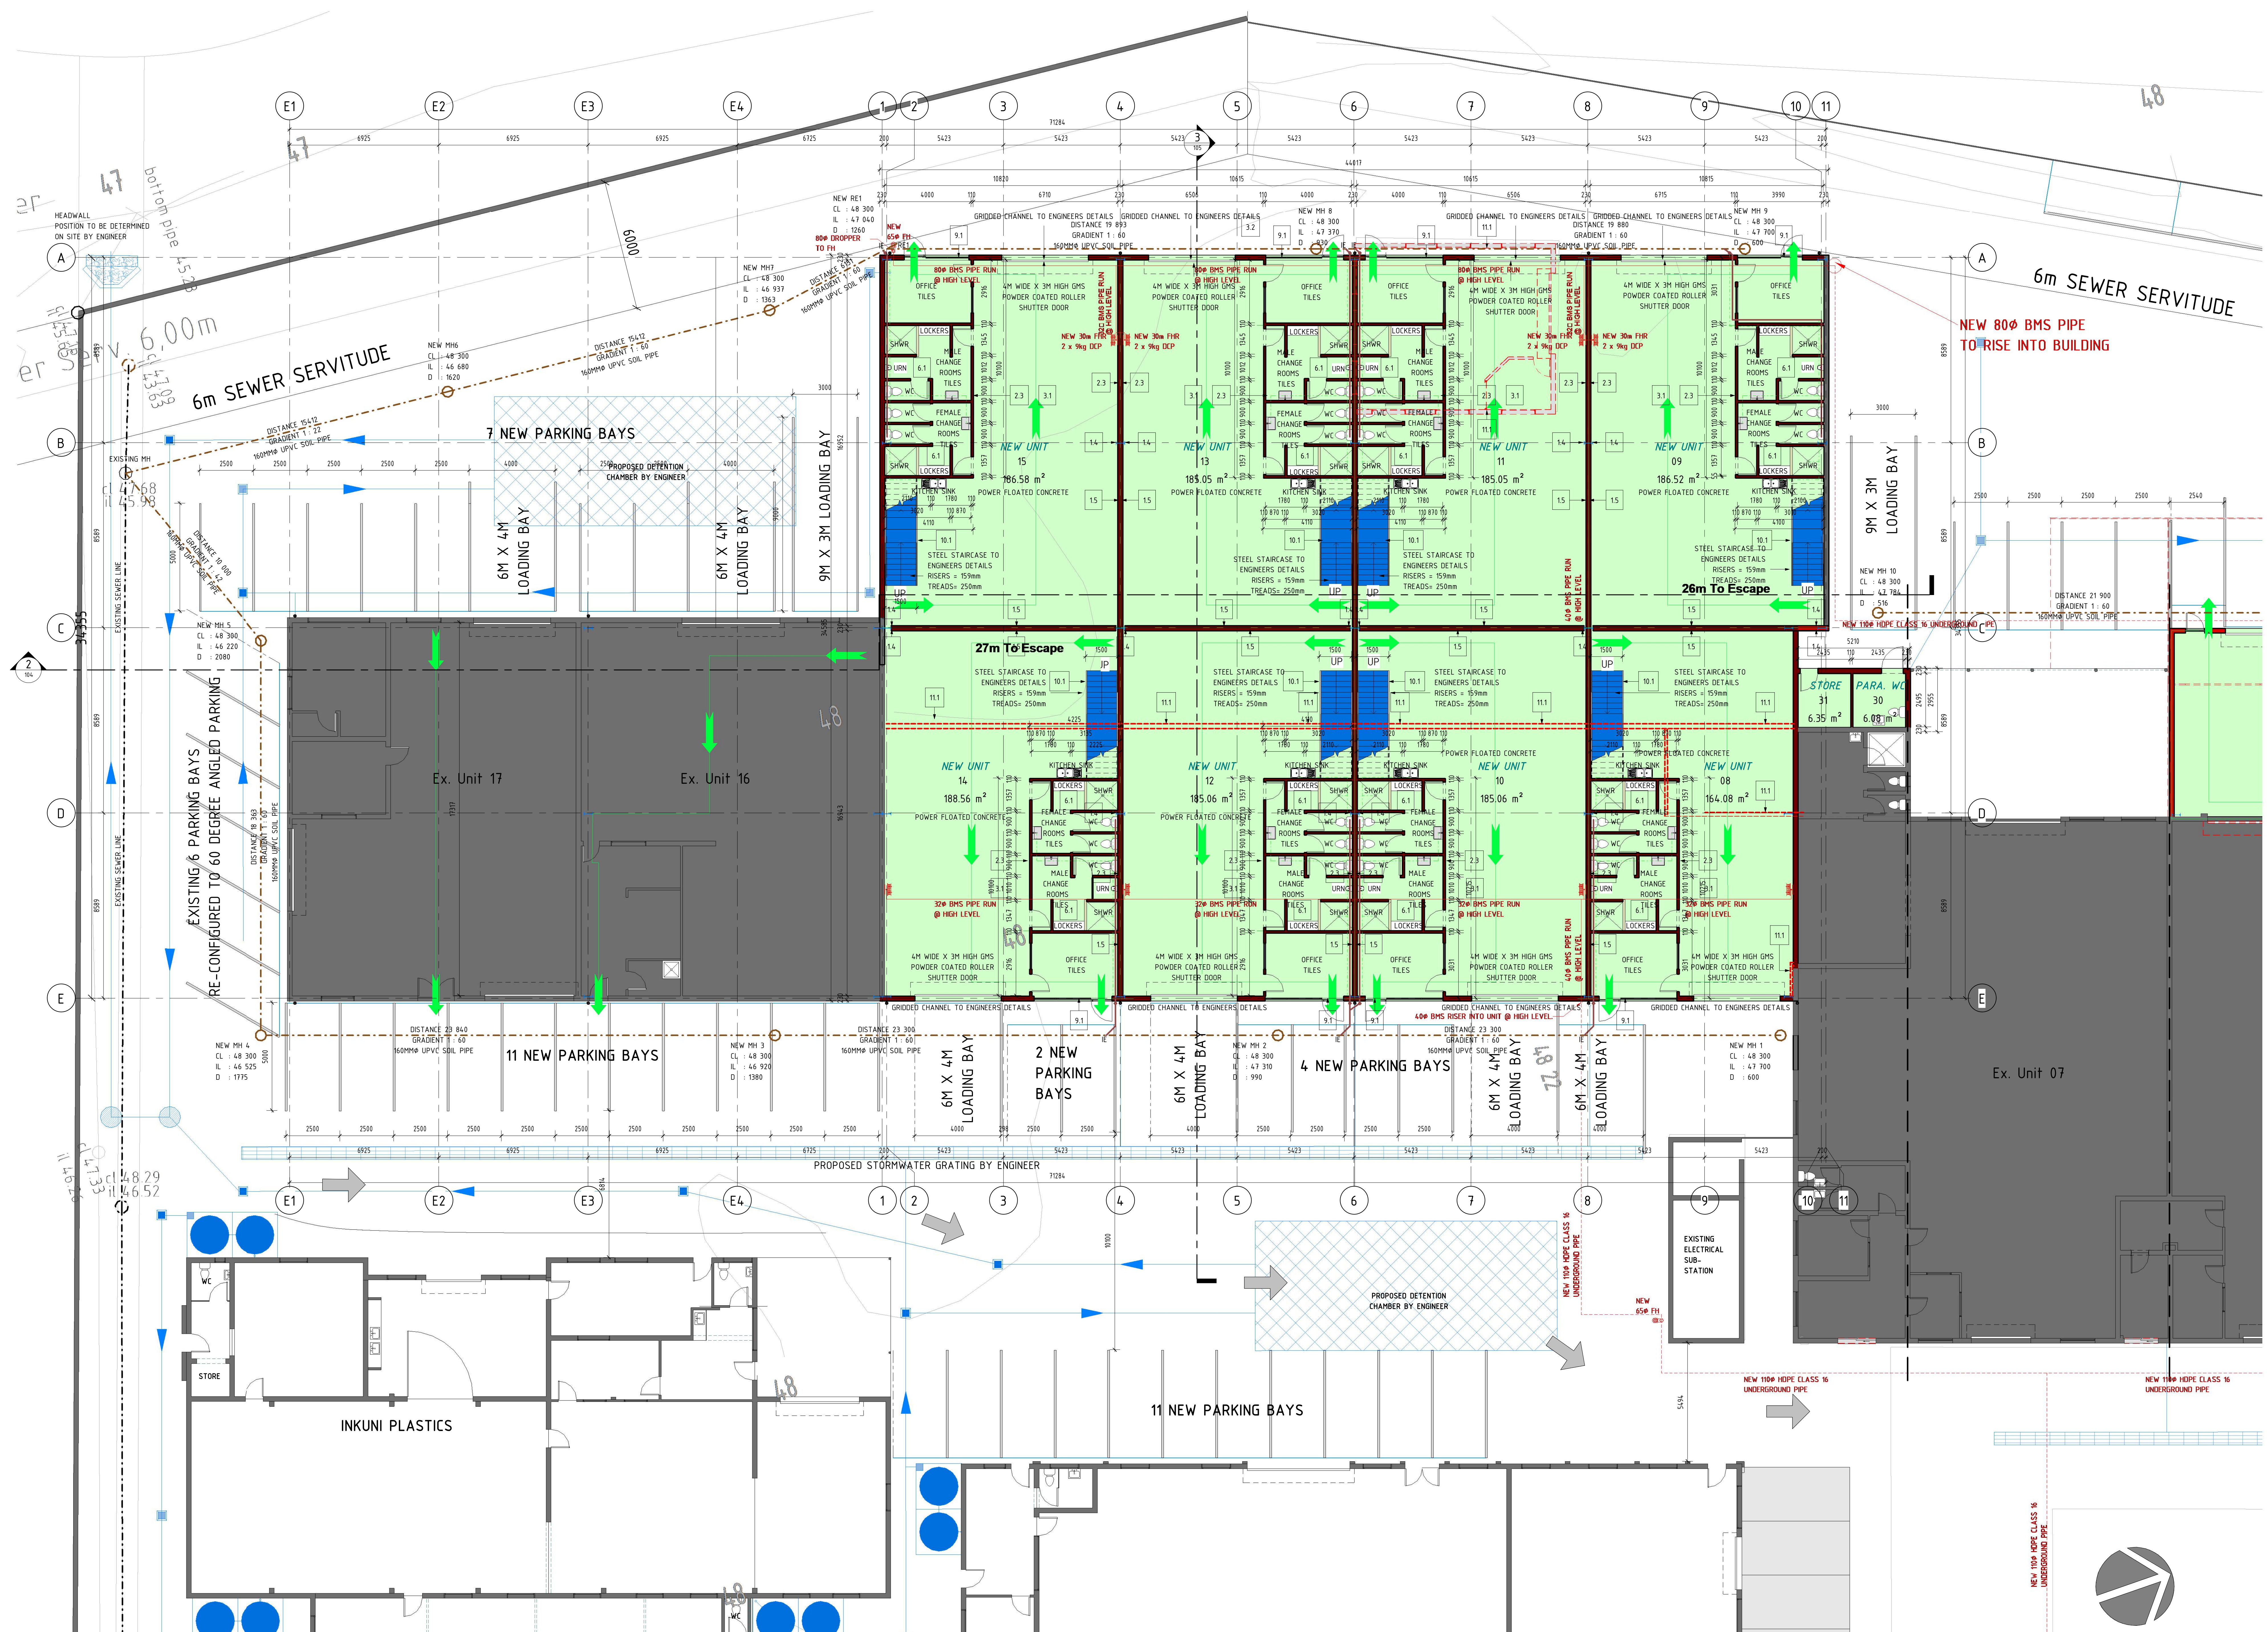

OWNERS SIGNATURE: *[Signature]*  
 ARCHITECTS SIGNATURE: *[Signature]*  
 SACAP NO: 7731

THE DESIGN ON THIS DRAWING REMAINS THE PROPERTY OF THE ARCHITECT. COPYRIGHT IN THIS DESIGN IS RESERVED. ALL DIMENSIONS TO BE CHECKED ON SITE BEFORE WORK IS PUT IN HAND. ANY DISCREPANCY MUST IMMEDIATELY BE REPORTED TO THE ARCHITECT. DIMENSIONS TAKE PRECEDENCE TO THE SCALED DRAWINGS.

**ARCHIBAM (Pty) Ltd**  
 PROFESSIONAL ARCHITECTS  
 DESIGN EXCELLENCE INSPIRED BY YOU

P 031 205 6185 M 083 32 09058 E studio@archibam.co.za  
 The Studio, 242 Evans Road, Glenwood, 4001

Company reg no: 2020/569488/07 Practice no: PA 0918  
 A-B-BBEE Level 1 contributor | 135% Procurement recognition

CLIENT: THE TAYOB FAMILY TRUST

PROJECT: PROPOSED ALTERATIONS & ADDITIONS TO FACTORY UNITS ON PORTION 02 OF ERF 29, AMANZIMNYAMA HILL, 32 OLD MILL ROAD TONGAAT

GROUND STOREY

SCALE	DRAWN	CHECKED	DATE
1 : 100	AB	AB	2022/11/08

PROJECT NO.	DRAWING NO.	REVISION
2021008	101	1