


NR.	DATE	DRAWN BY	DESCRIPTION

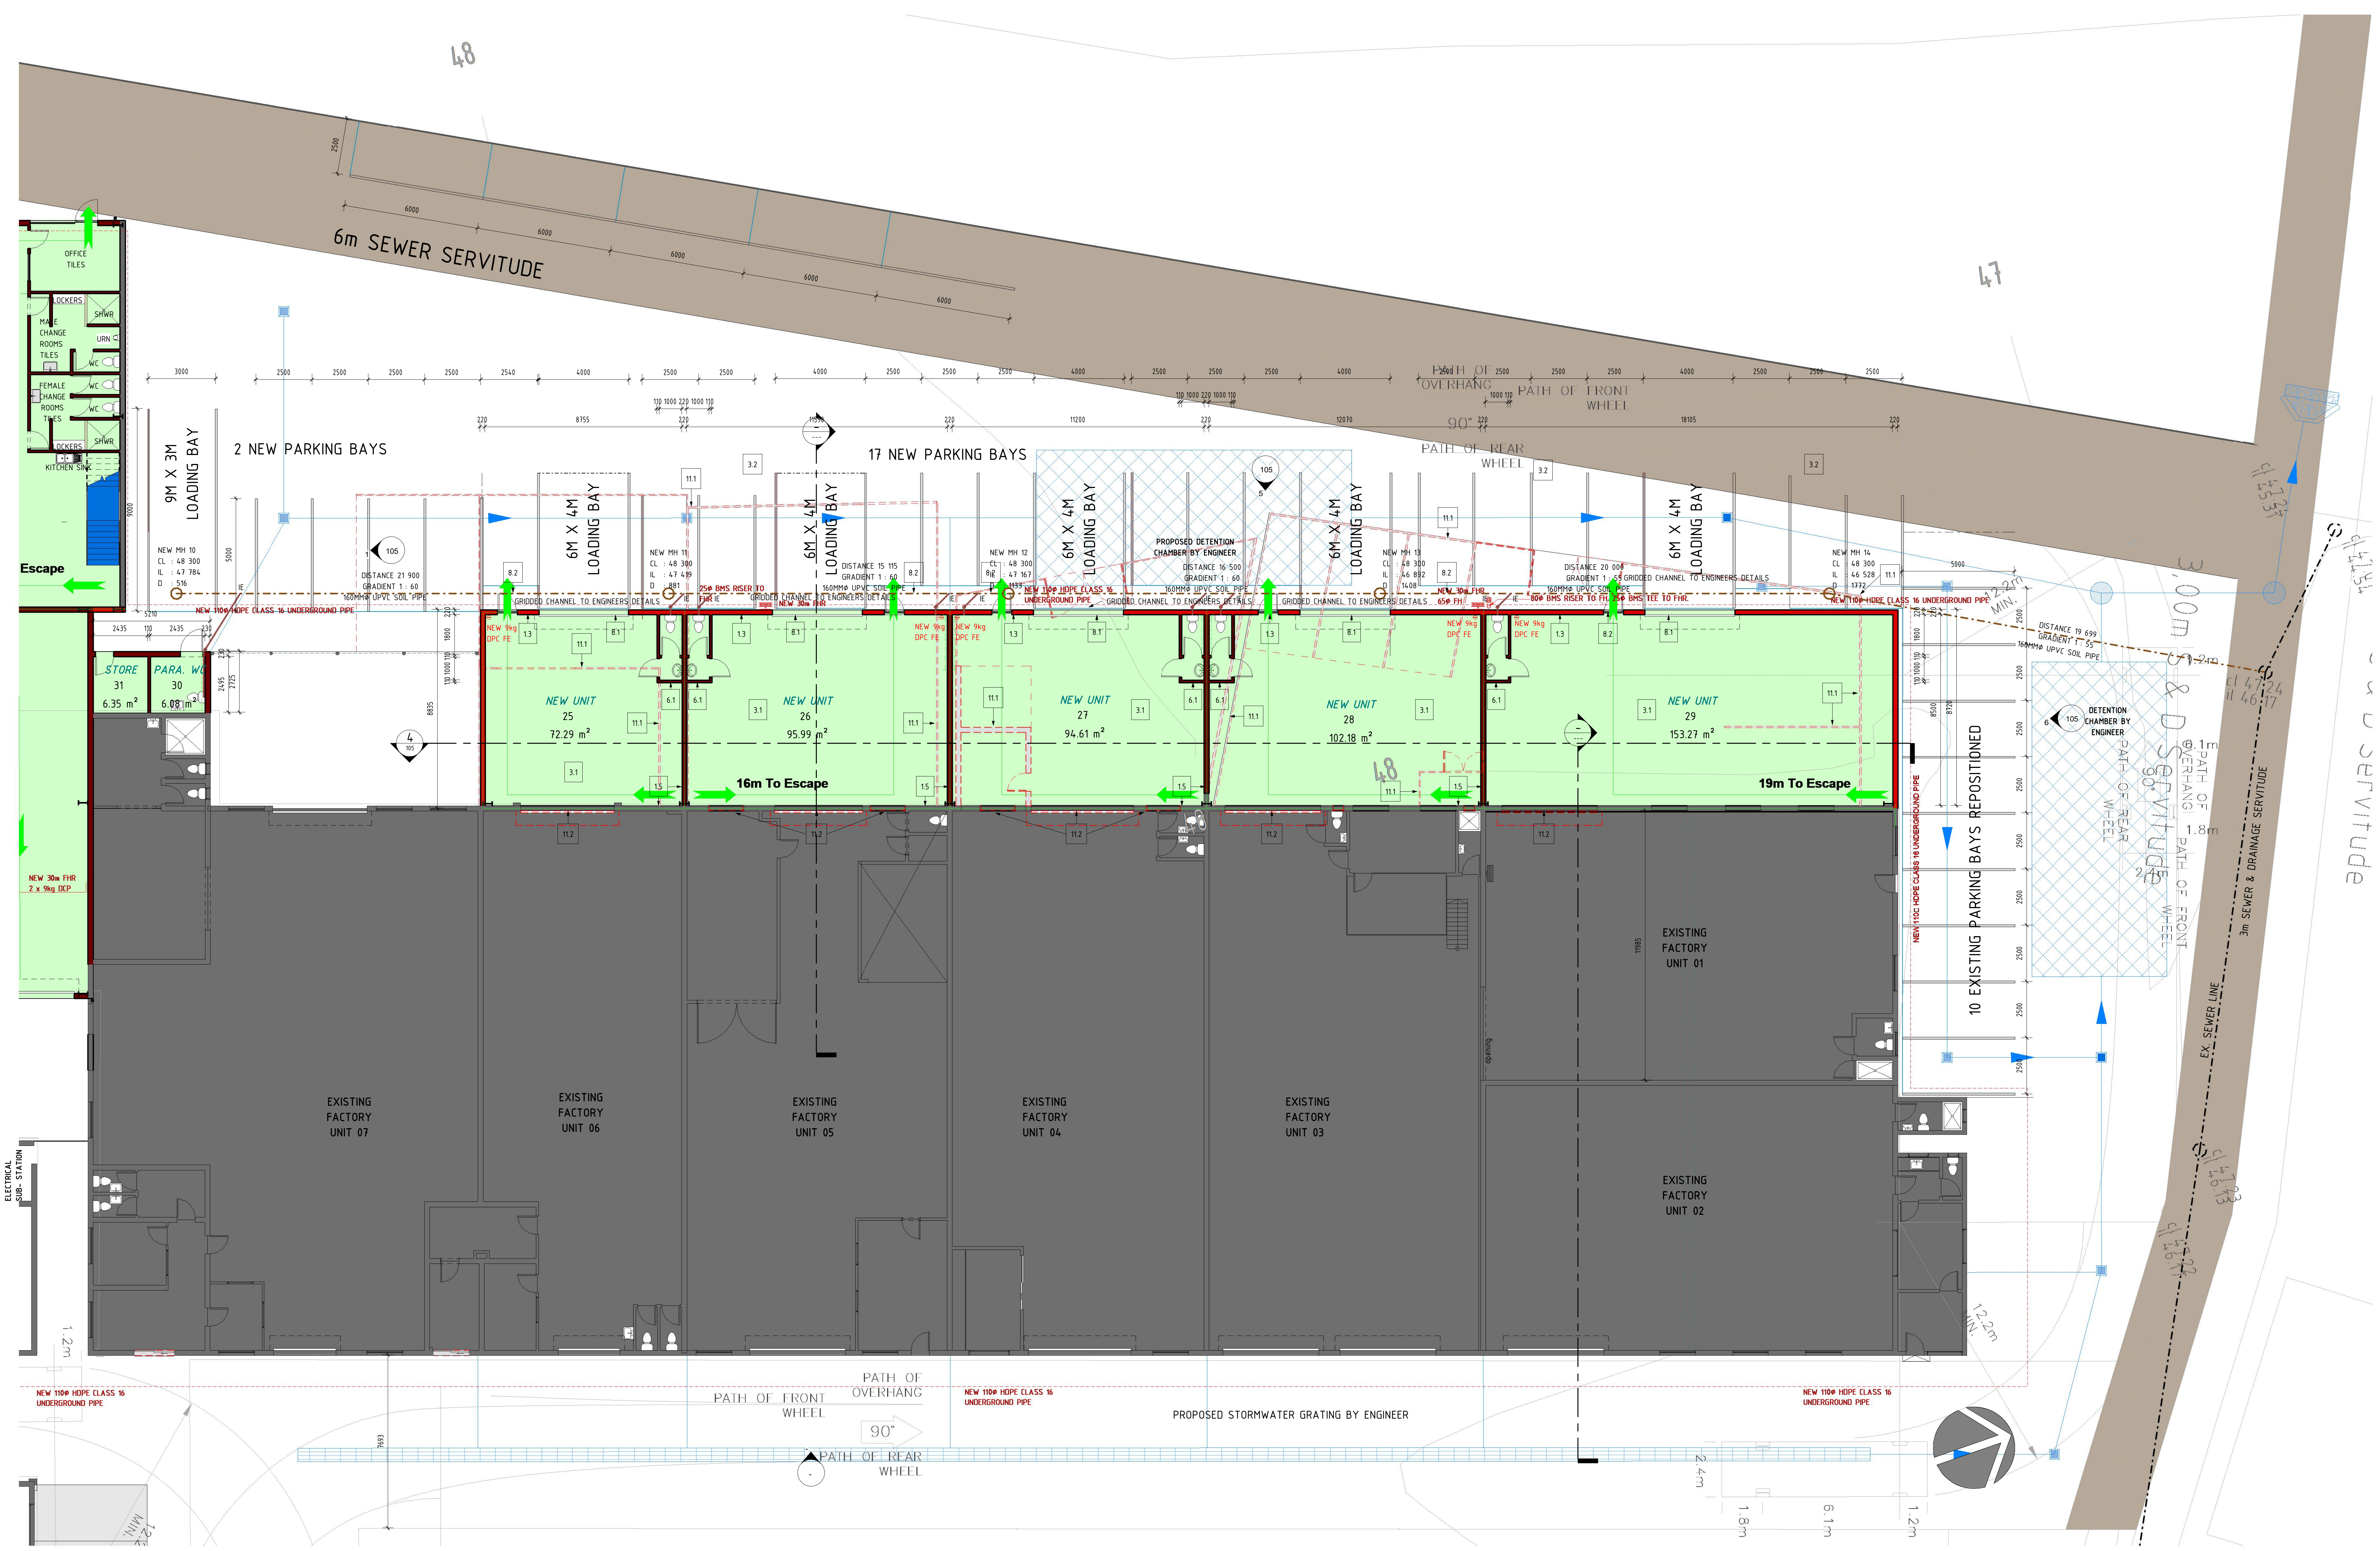

OWNERS SIGNATURE: *[Signature]*  
 ARCHITECTS SIGNATURE: *[Signature]*  
 SACAP NO: 7731

**ARCHIBAM (Pty) Ltd**  
 PROFESSIONAL ARCHITECTS  
 DESIGN EXCELLENCE INSPIRED BY YOU  
 P 031 205 6185 M 083 32 09058 E studio@archibam.co.za  
 The Studio, 242 Evans Road, Glenwood, 4001  
 Company reg no: 2020/569485/07 Practice no: PA 0918  
 A-B-BBEE Level 1 contributor - 135% Procurement recognition

CLIENT: **THE TAYOB FAMILY TRUST**  
 PROJECT: **PROPOSED ALTERATIONS & ADDITIONS TO FACTORY UNITS ON PORTION 02 OF ERF 29, AMANZIMNYAMA HILL, 32 OLD MILL ROAD TONGAAT**

DRAWING: **GROUND STOREY**

SCALE	DRAWN	CHECKED	DATE
1 : 100	AB	AB	2022/11/08

PROJECT NO.	DRAWING NO.	REVISION
2021008	102	