




Section A - A

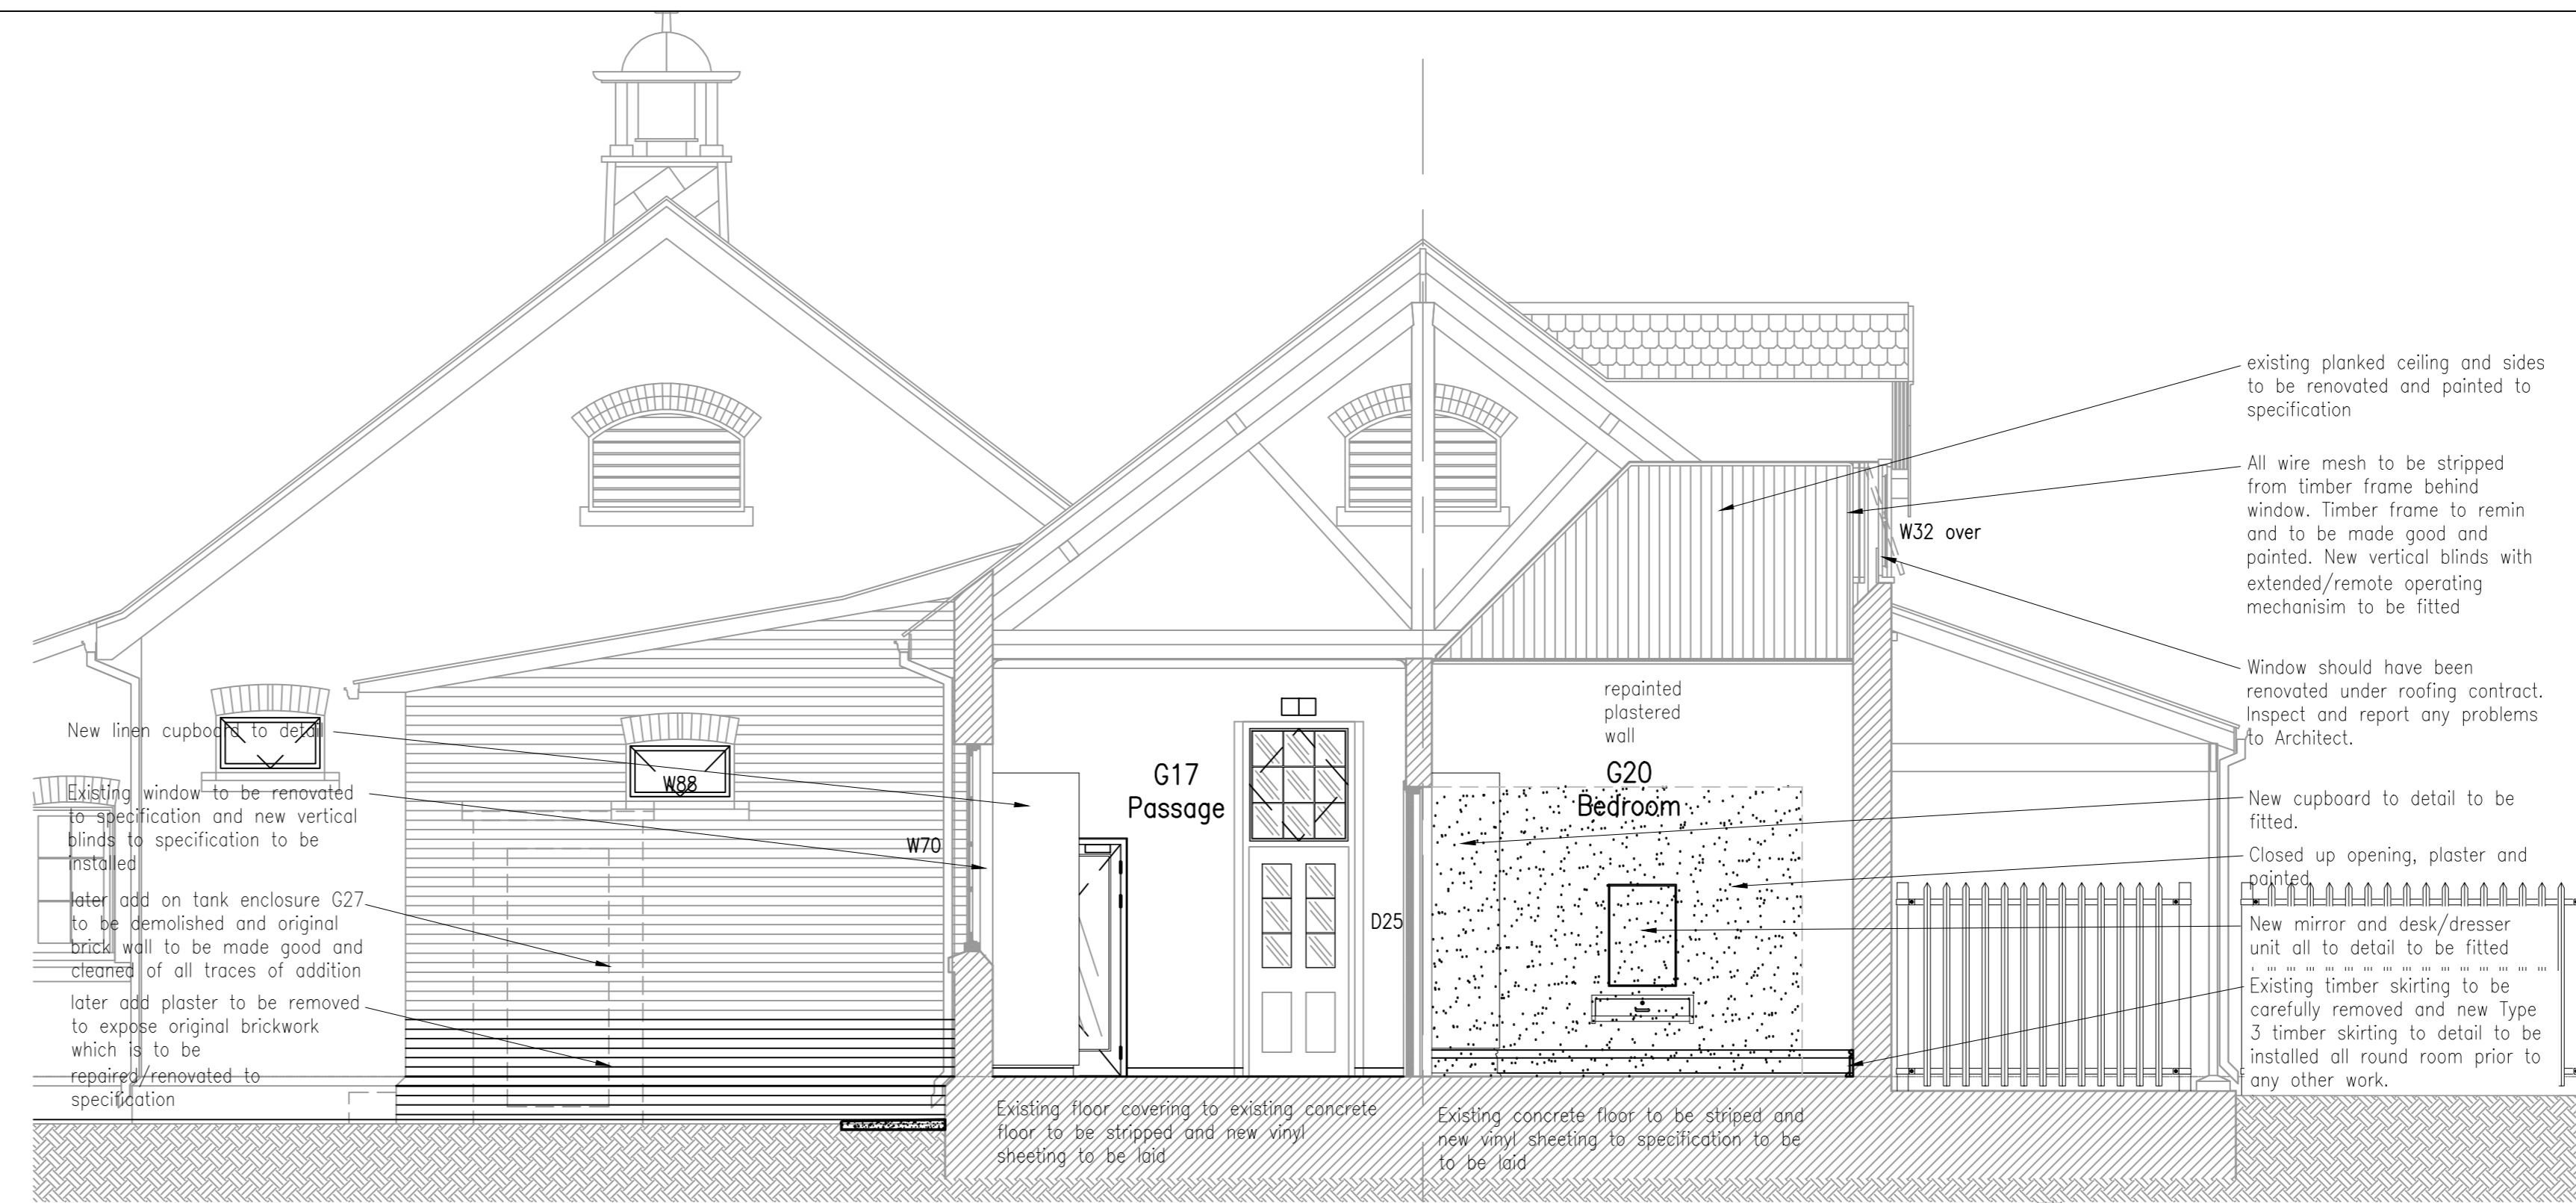


Section B - B

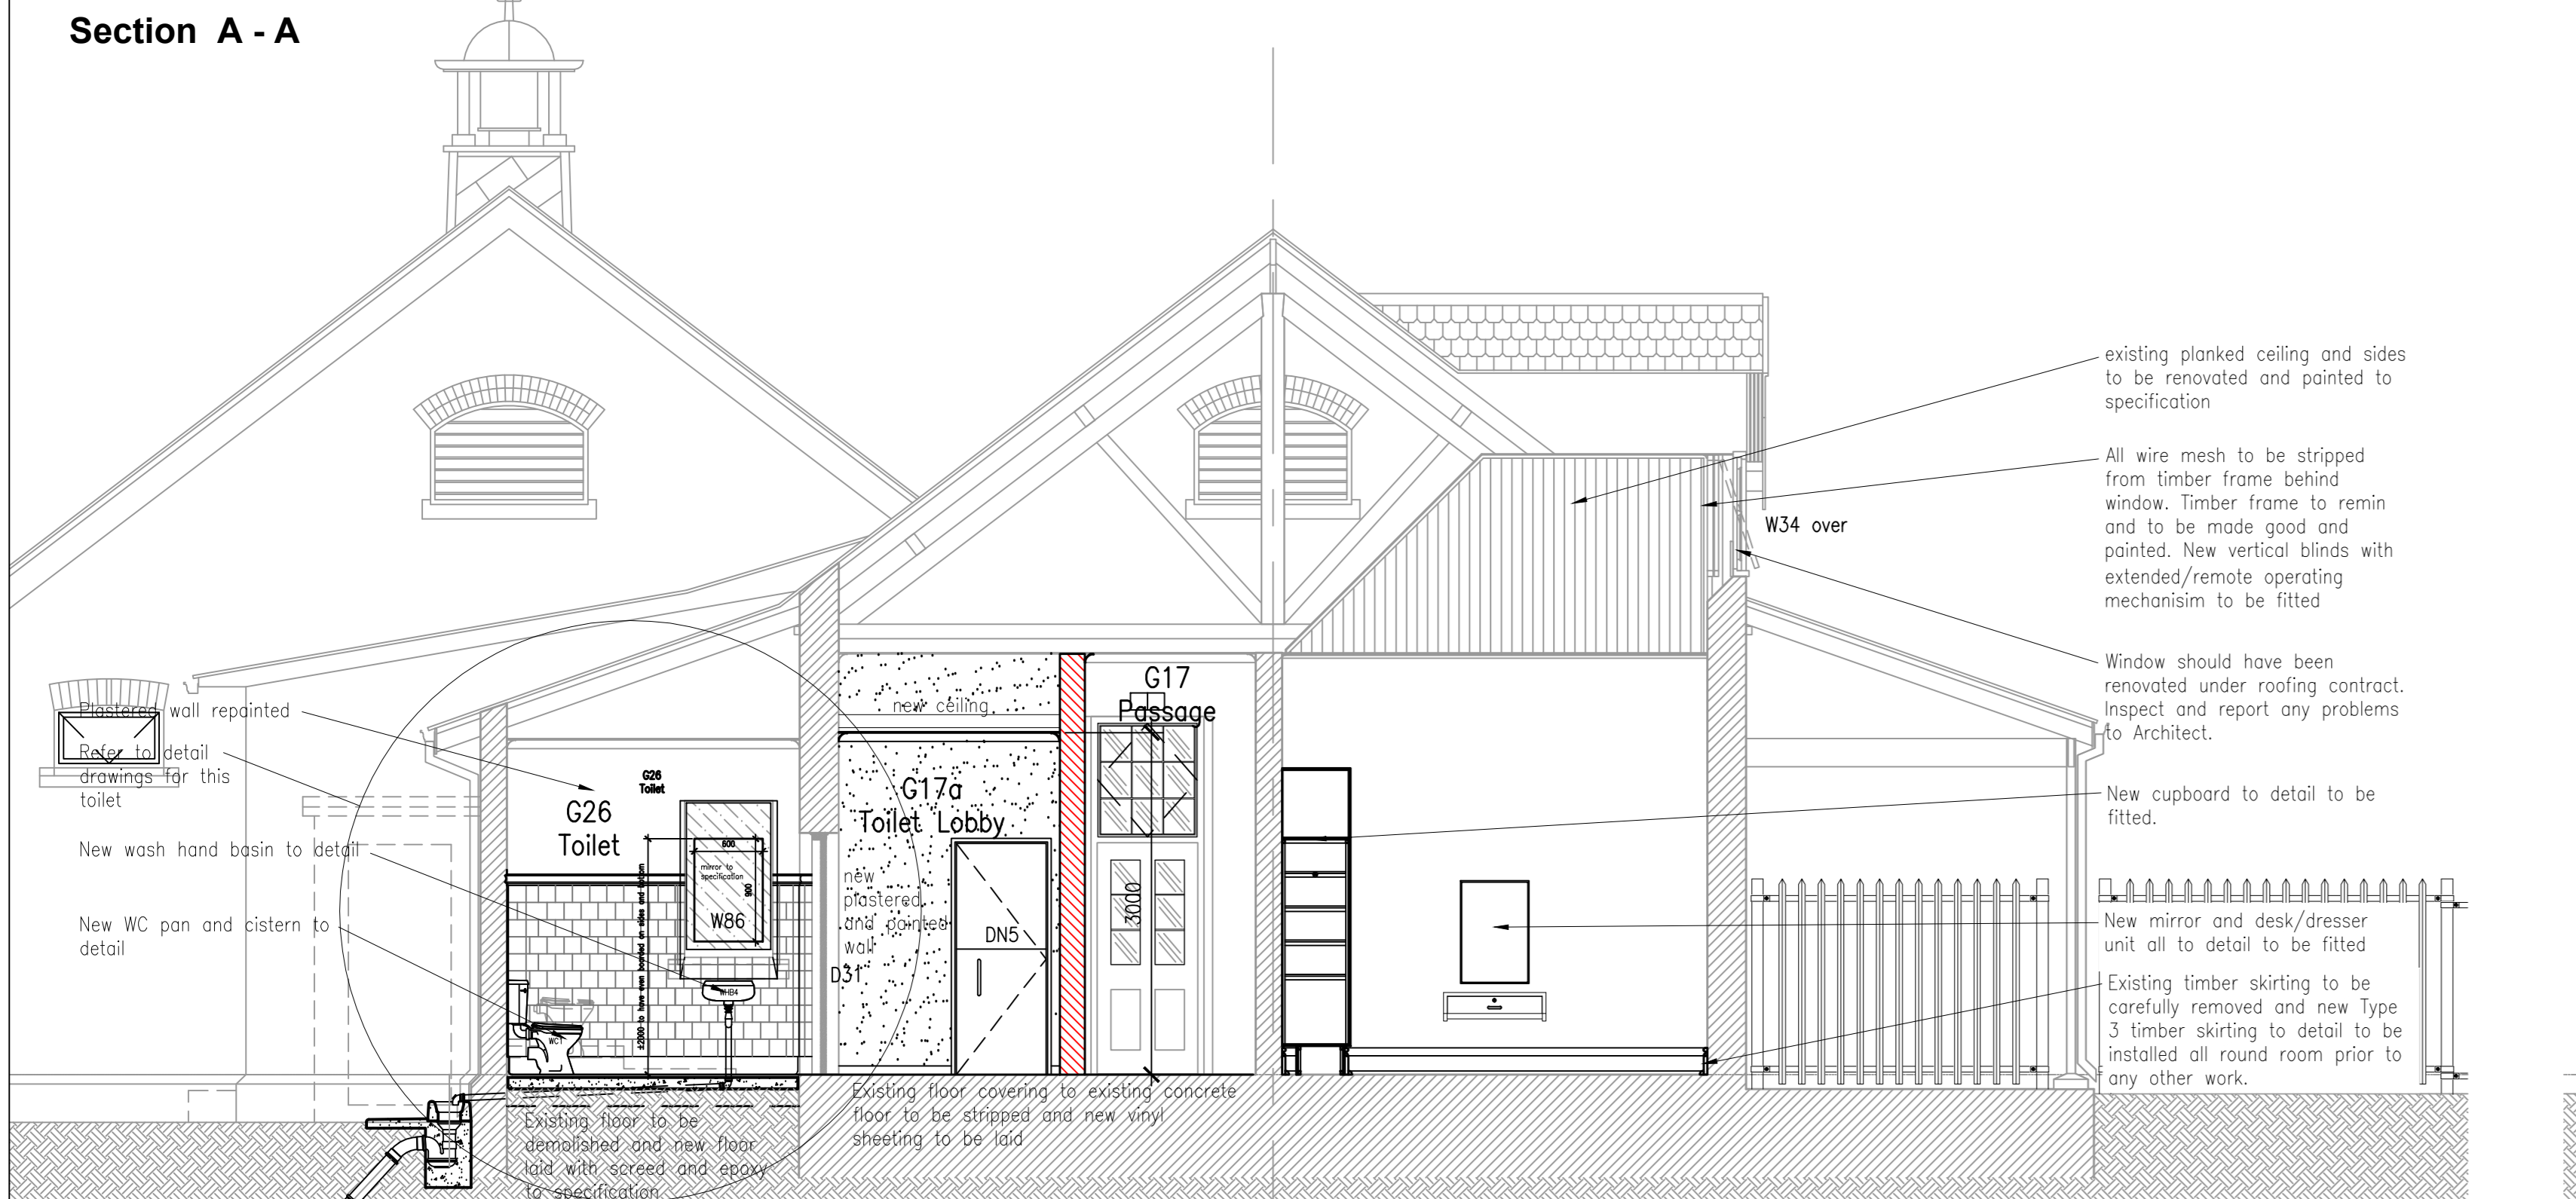


Section C - C

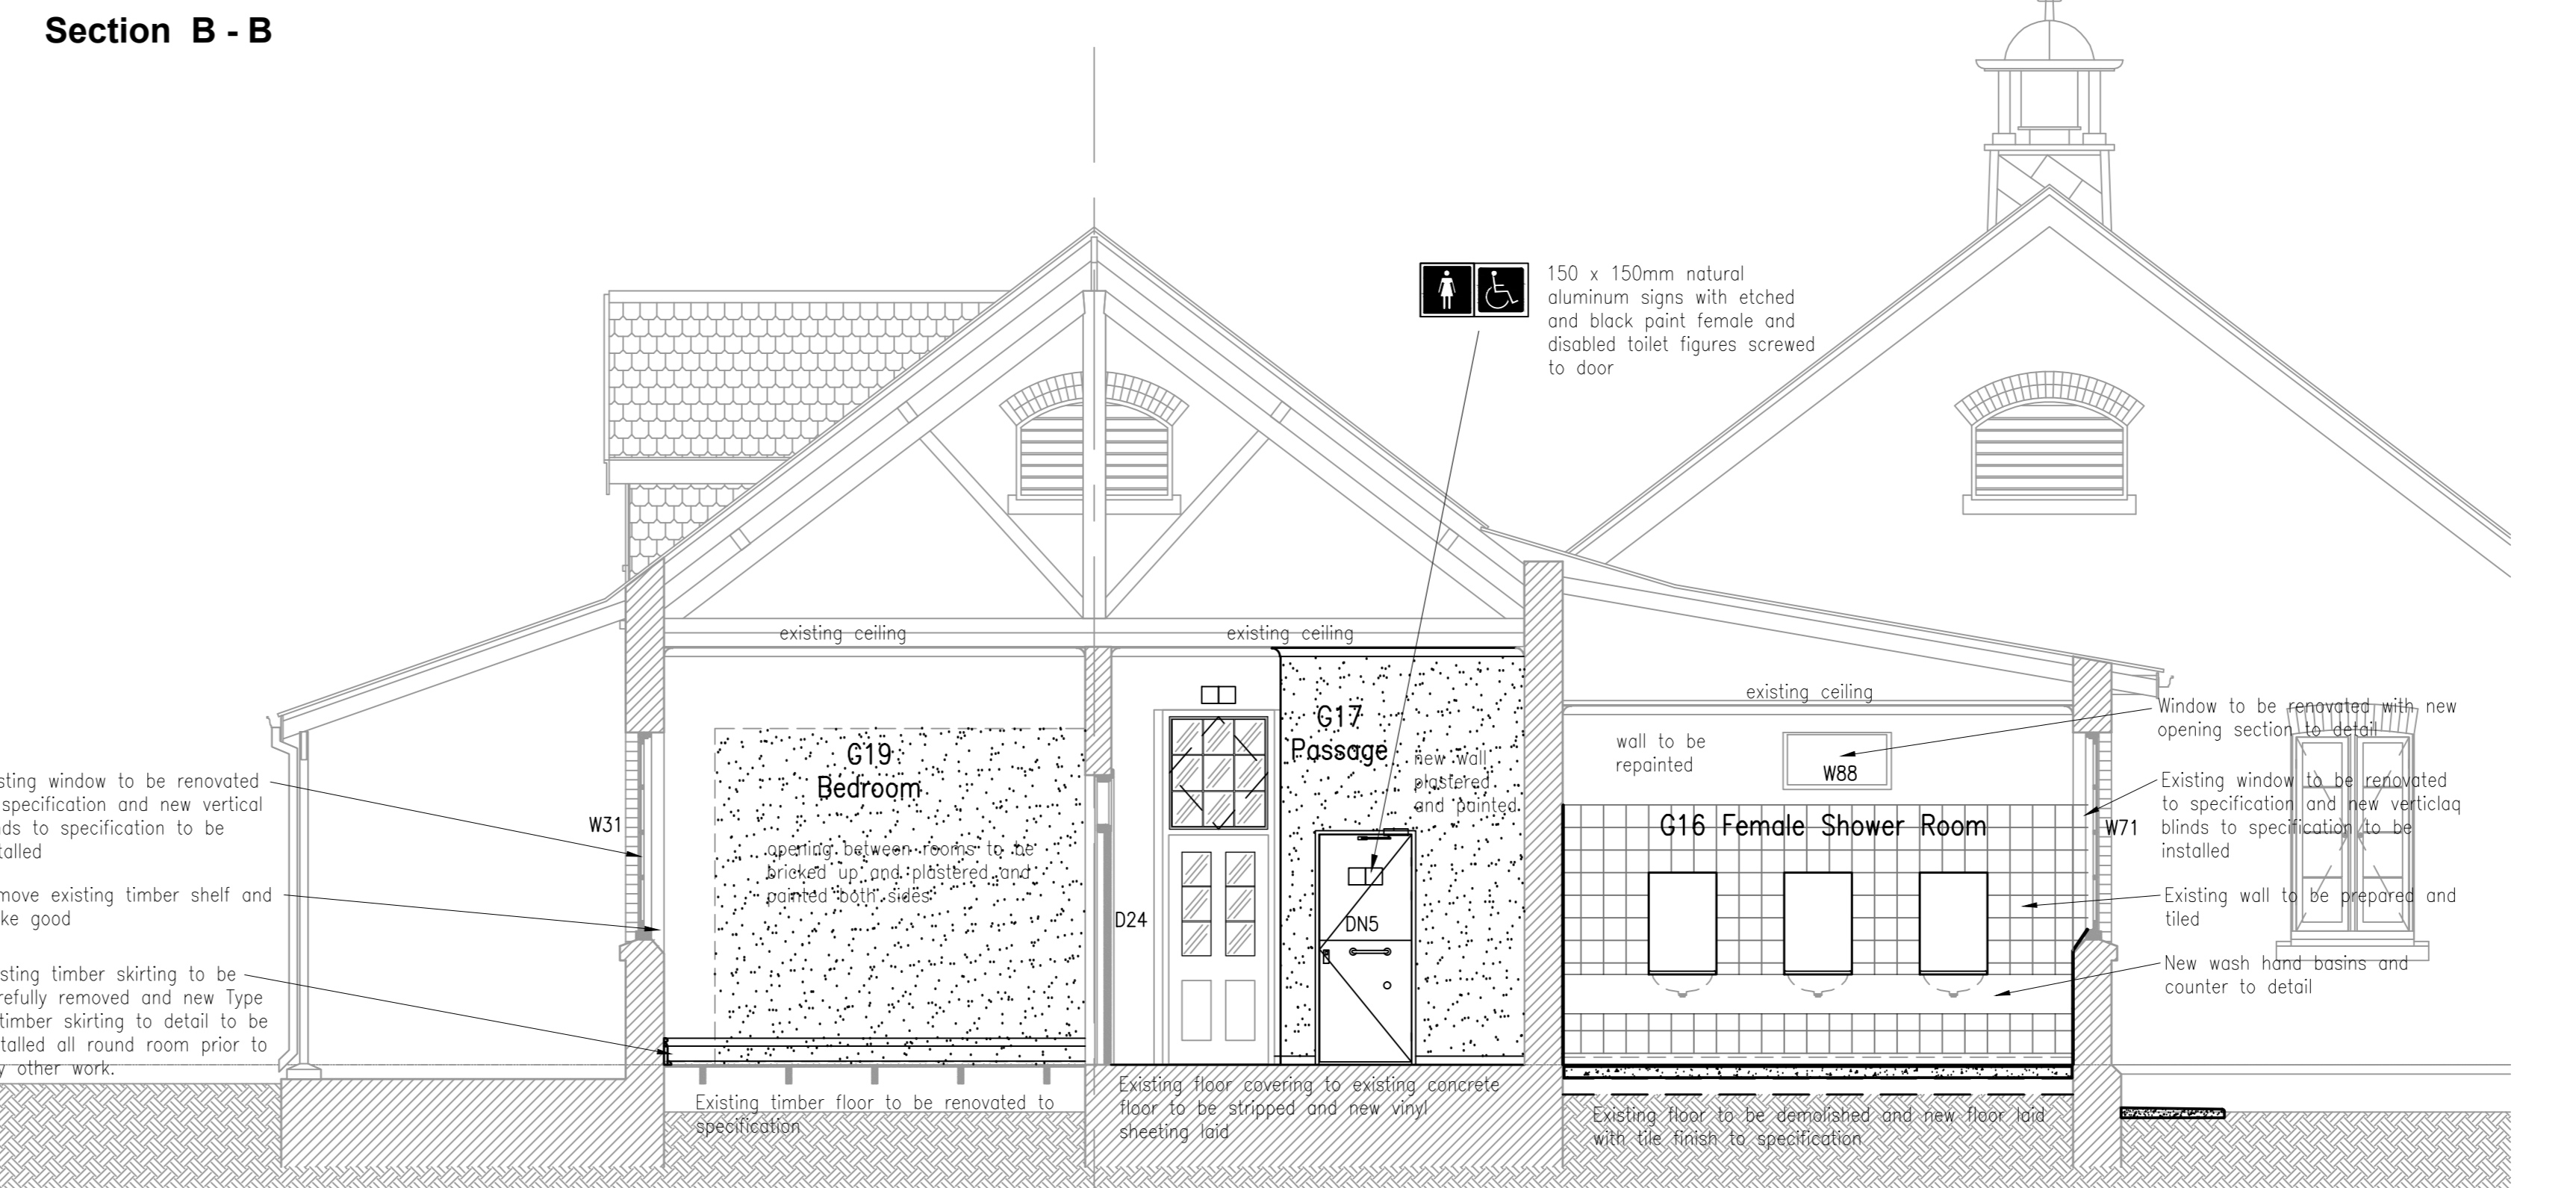


Section D - D

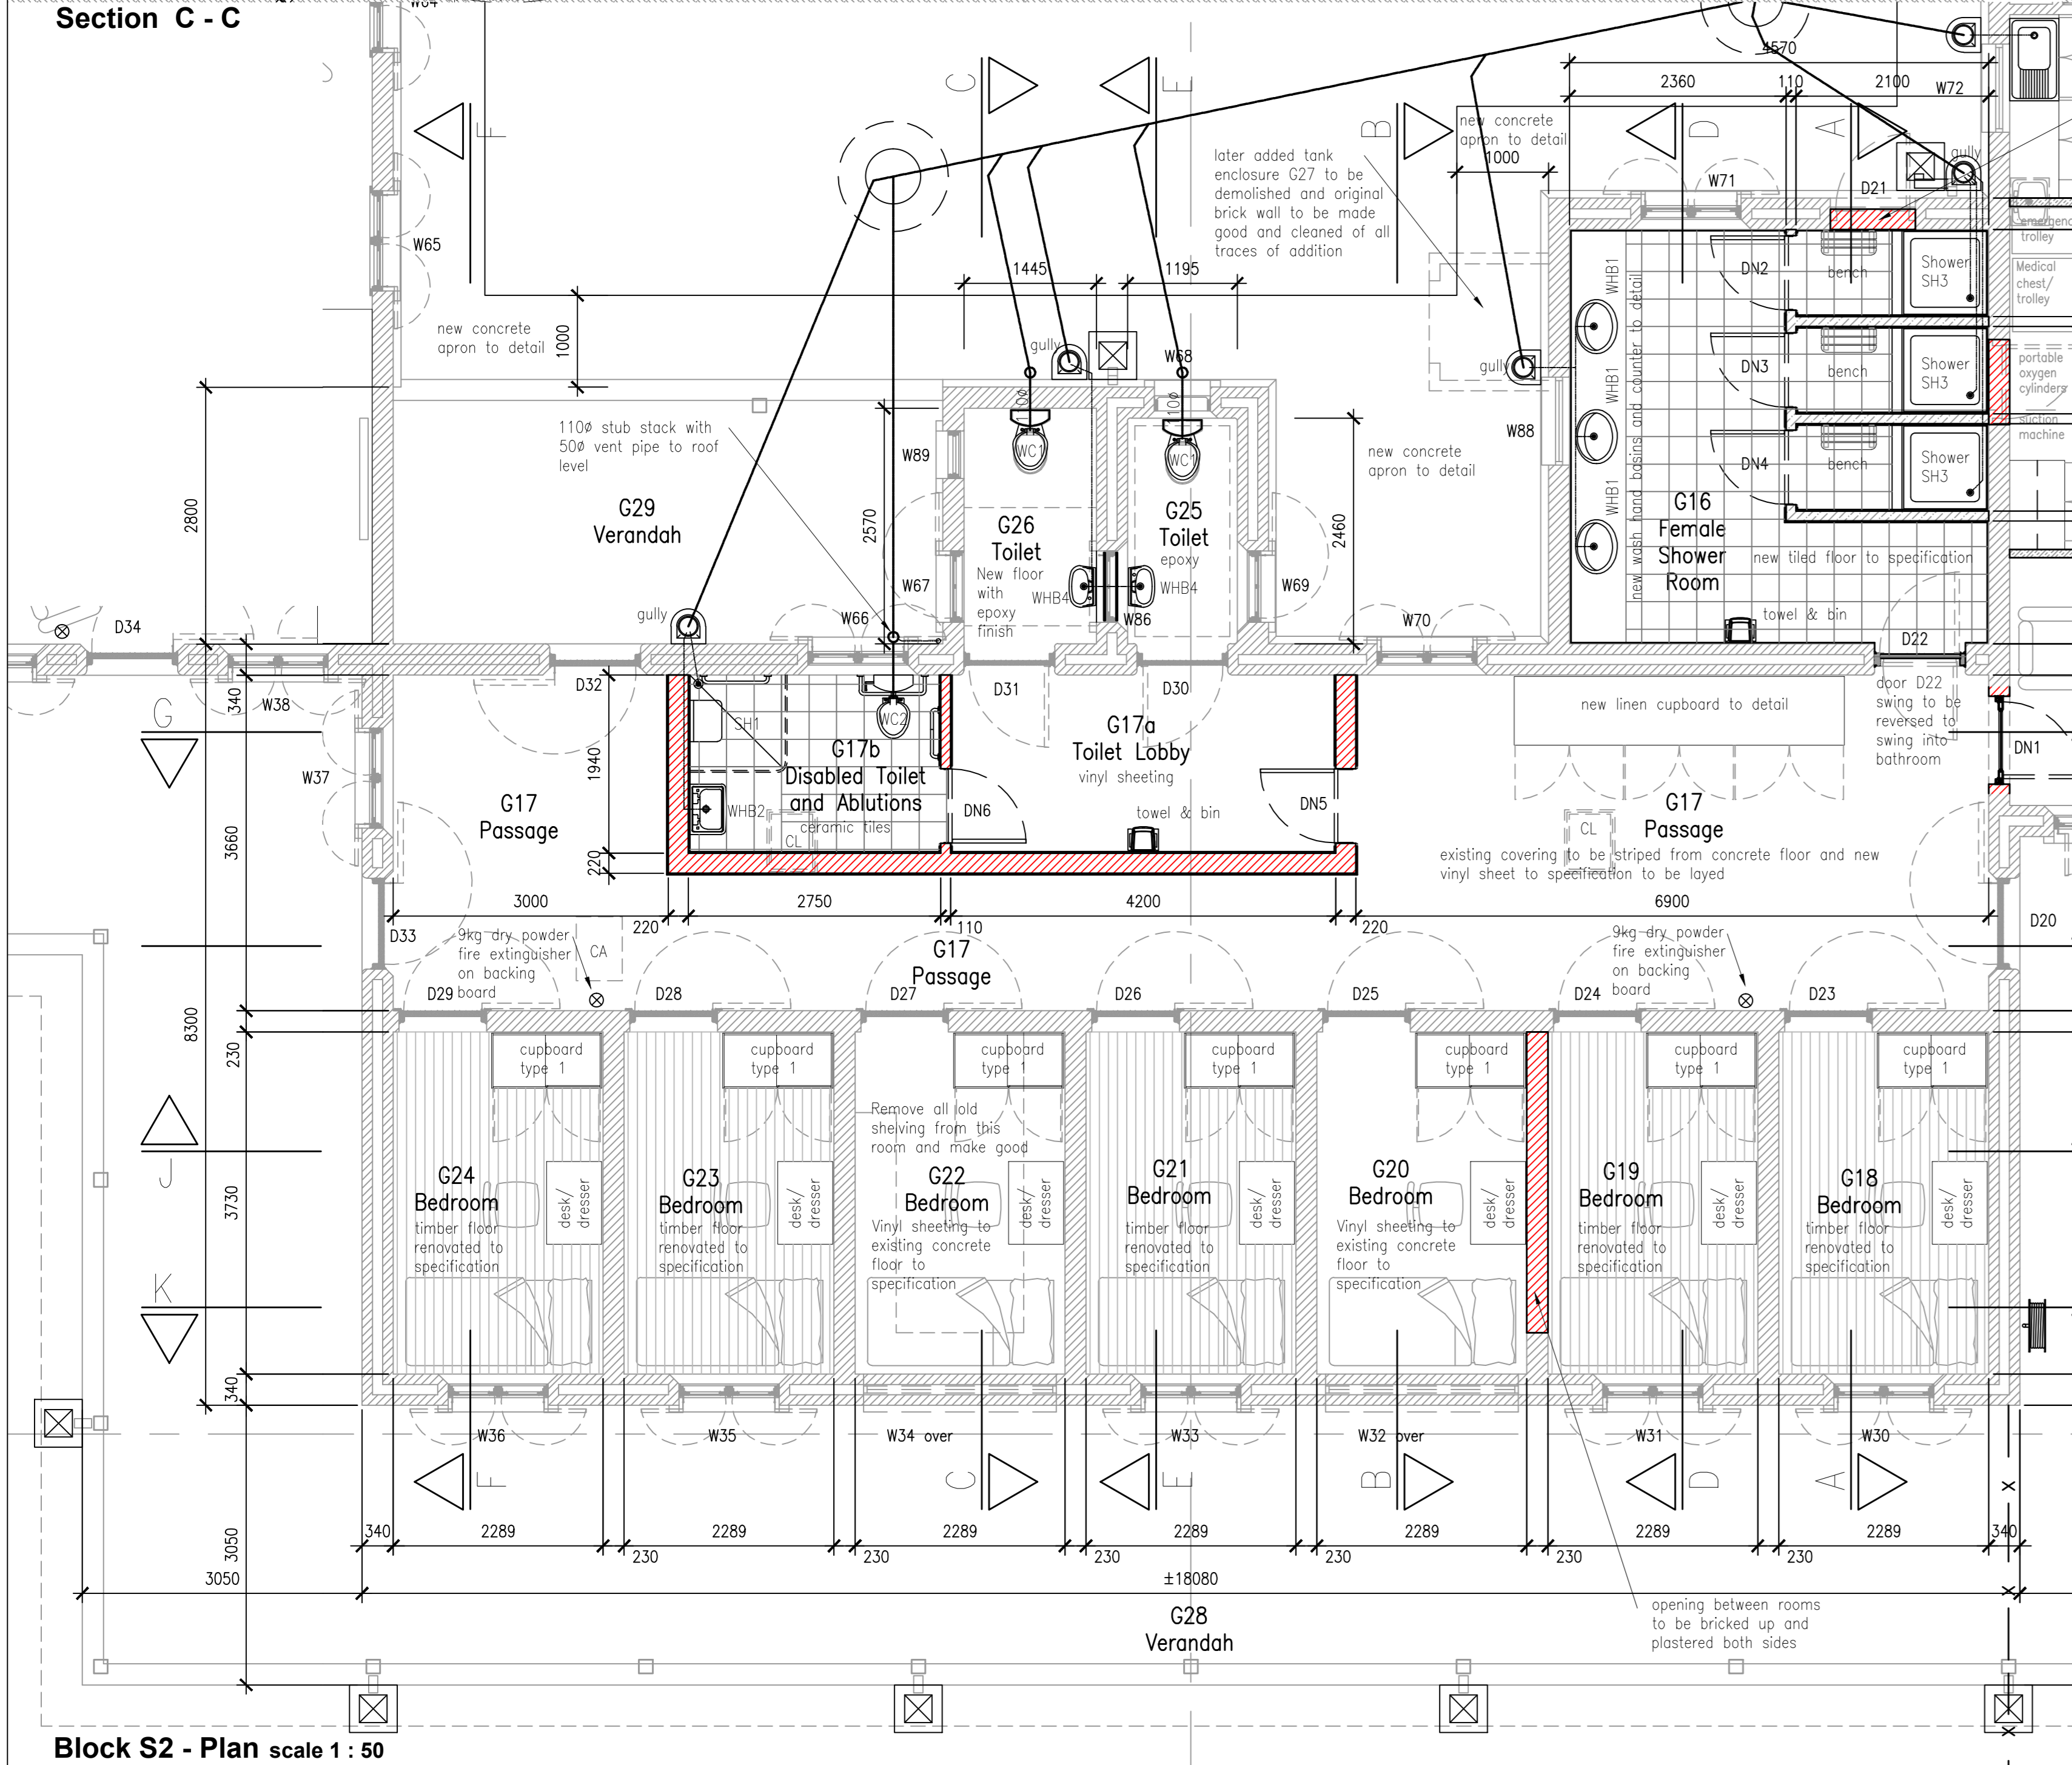


Block S2 - Plan scale 1:50

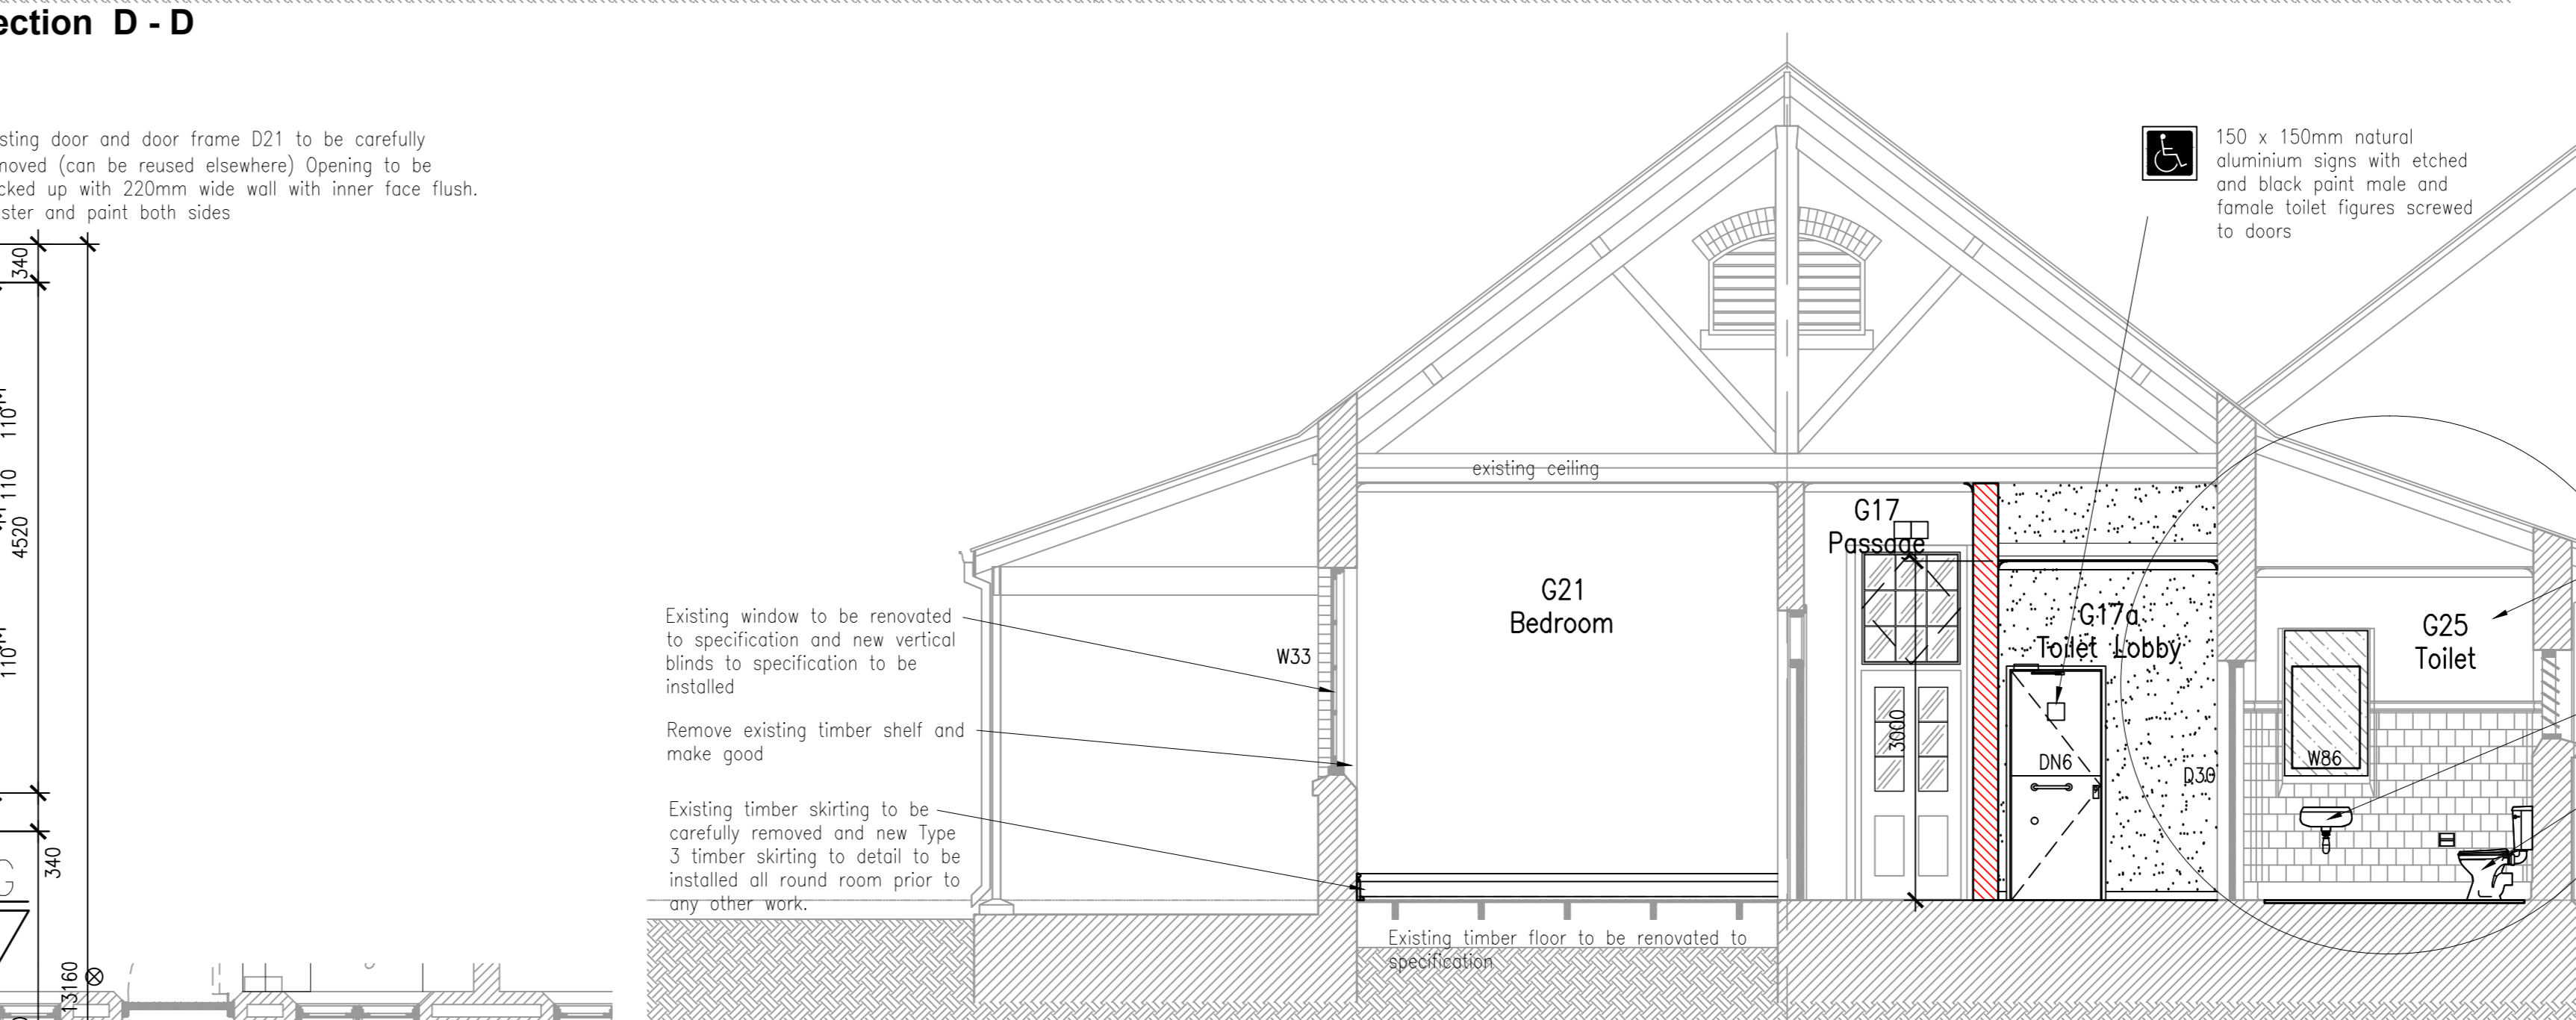


Section E - E

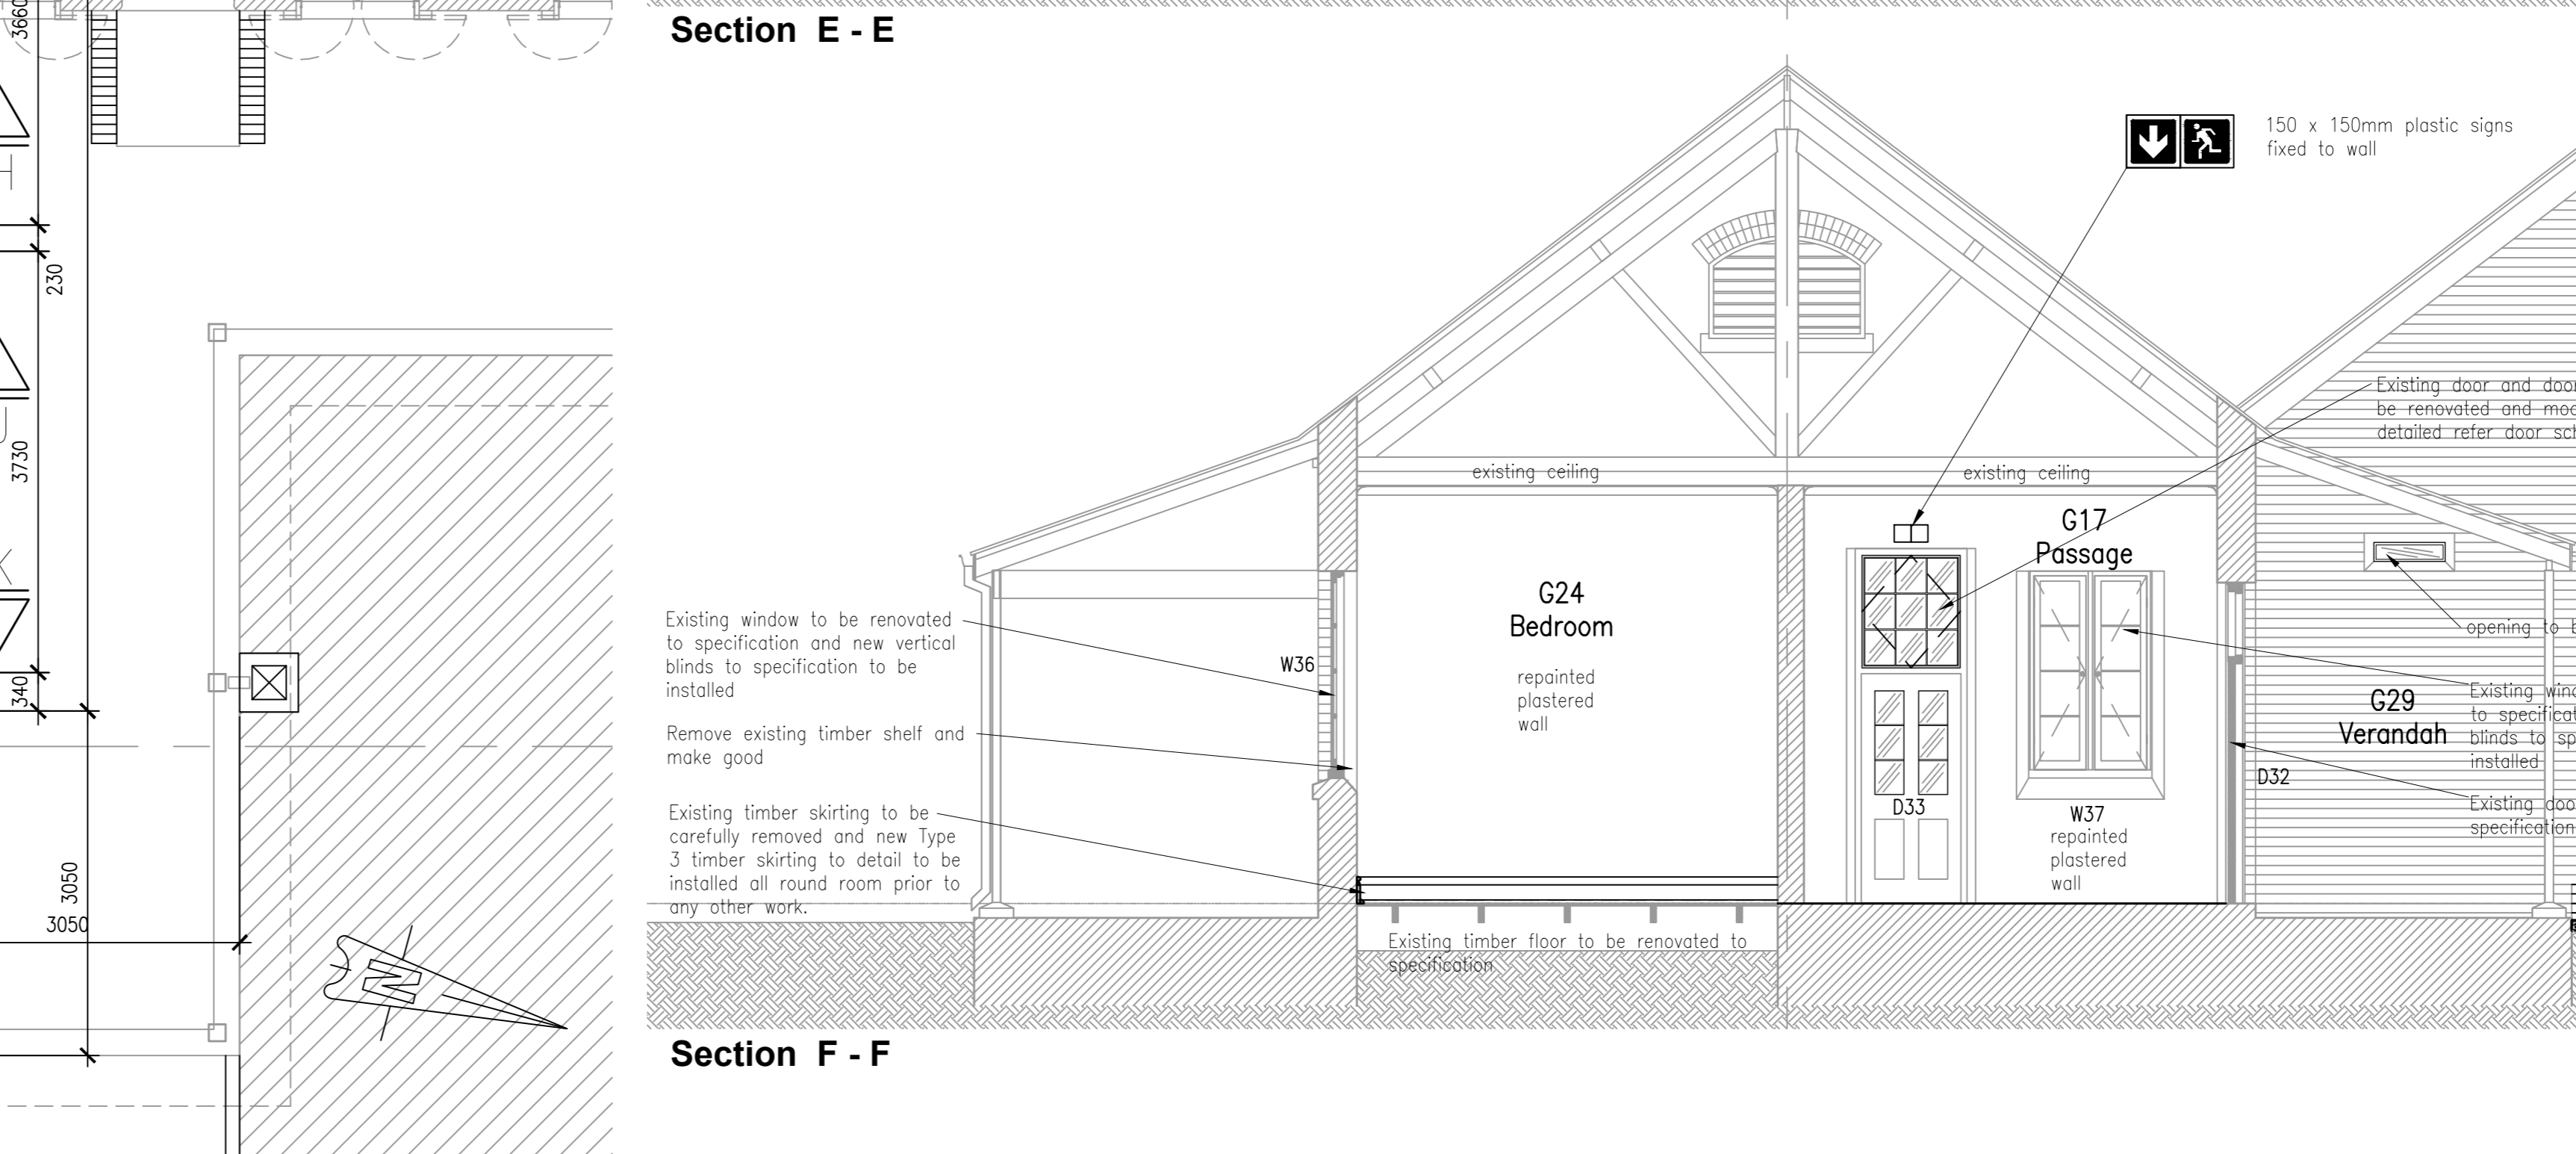

Section F - F

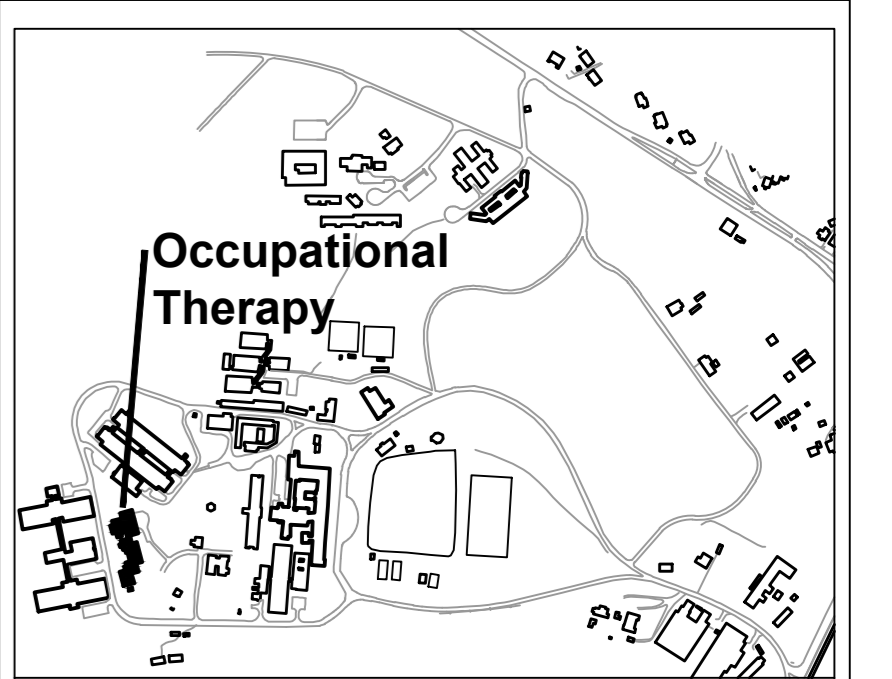

Occupational Therapy Locality Plan Site

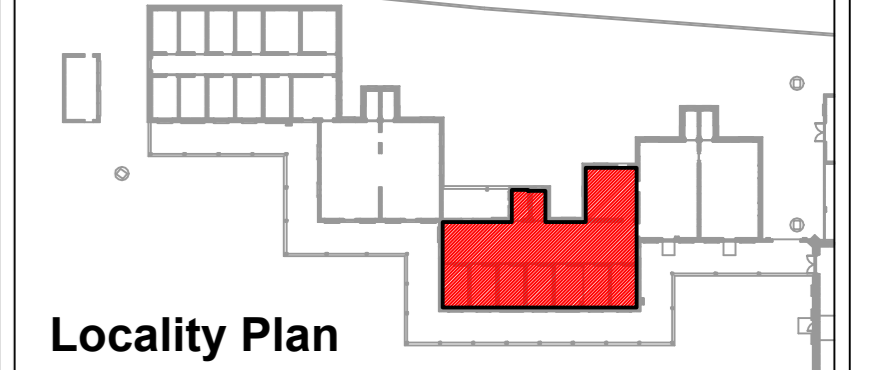

Occupational Therapy Locality Plan

NO.	DATE	AMENDMENTS AND REVISIONS
1		AMENDMENTS BEFORE CONTRACT COMMENCES
2		REVISIONS AFTER CONTRACT HAS COMMENCED

PROVINCE OF
KWA-ZULU NATAL
DEPARTMENT OF WORKS
PRIVATE BAG X9041
PIETERMARITZBURG
3200



L&R architects

Suite E3 - Block E
Netcare Office Park
95 Umhlanga Rocks Drive
Durban North
4051
Tel : 031 573 1202
Fax : 031 573 1201
eMail: reesh@mweb.co.za

PROJECT: 1038 | DRAWING: 208 | REVISION: 1

SOUTHERN REGION
PIETERMARITZBURG
DEPARTMENT OF HEALTH
TOWN HILL HOSPITAL
REPLACEMENT AND
RENOVATIONS TO ROOFS

OCCUPATIONAL THERAPY
BLOCK S2
ALTERATIONS AND RENOVATIONS

DRAWING NO:
044038 - E - 208

SCALE	1:50	1:25	CHECKED
FILE NO.	WIMS 044038	CLIENT	
DATE	Sep 2013	DRAWN	J.K.W.