




View 1 Toilet G33 scale 1 : 20

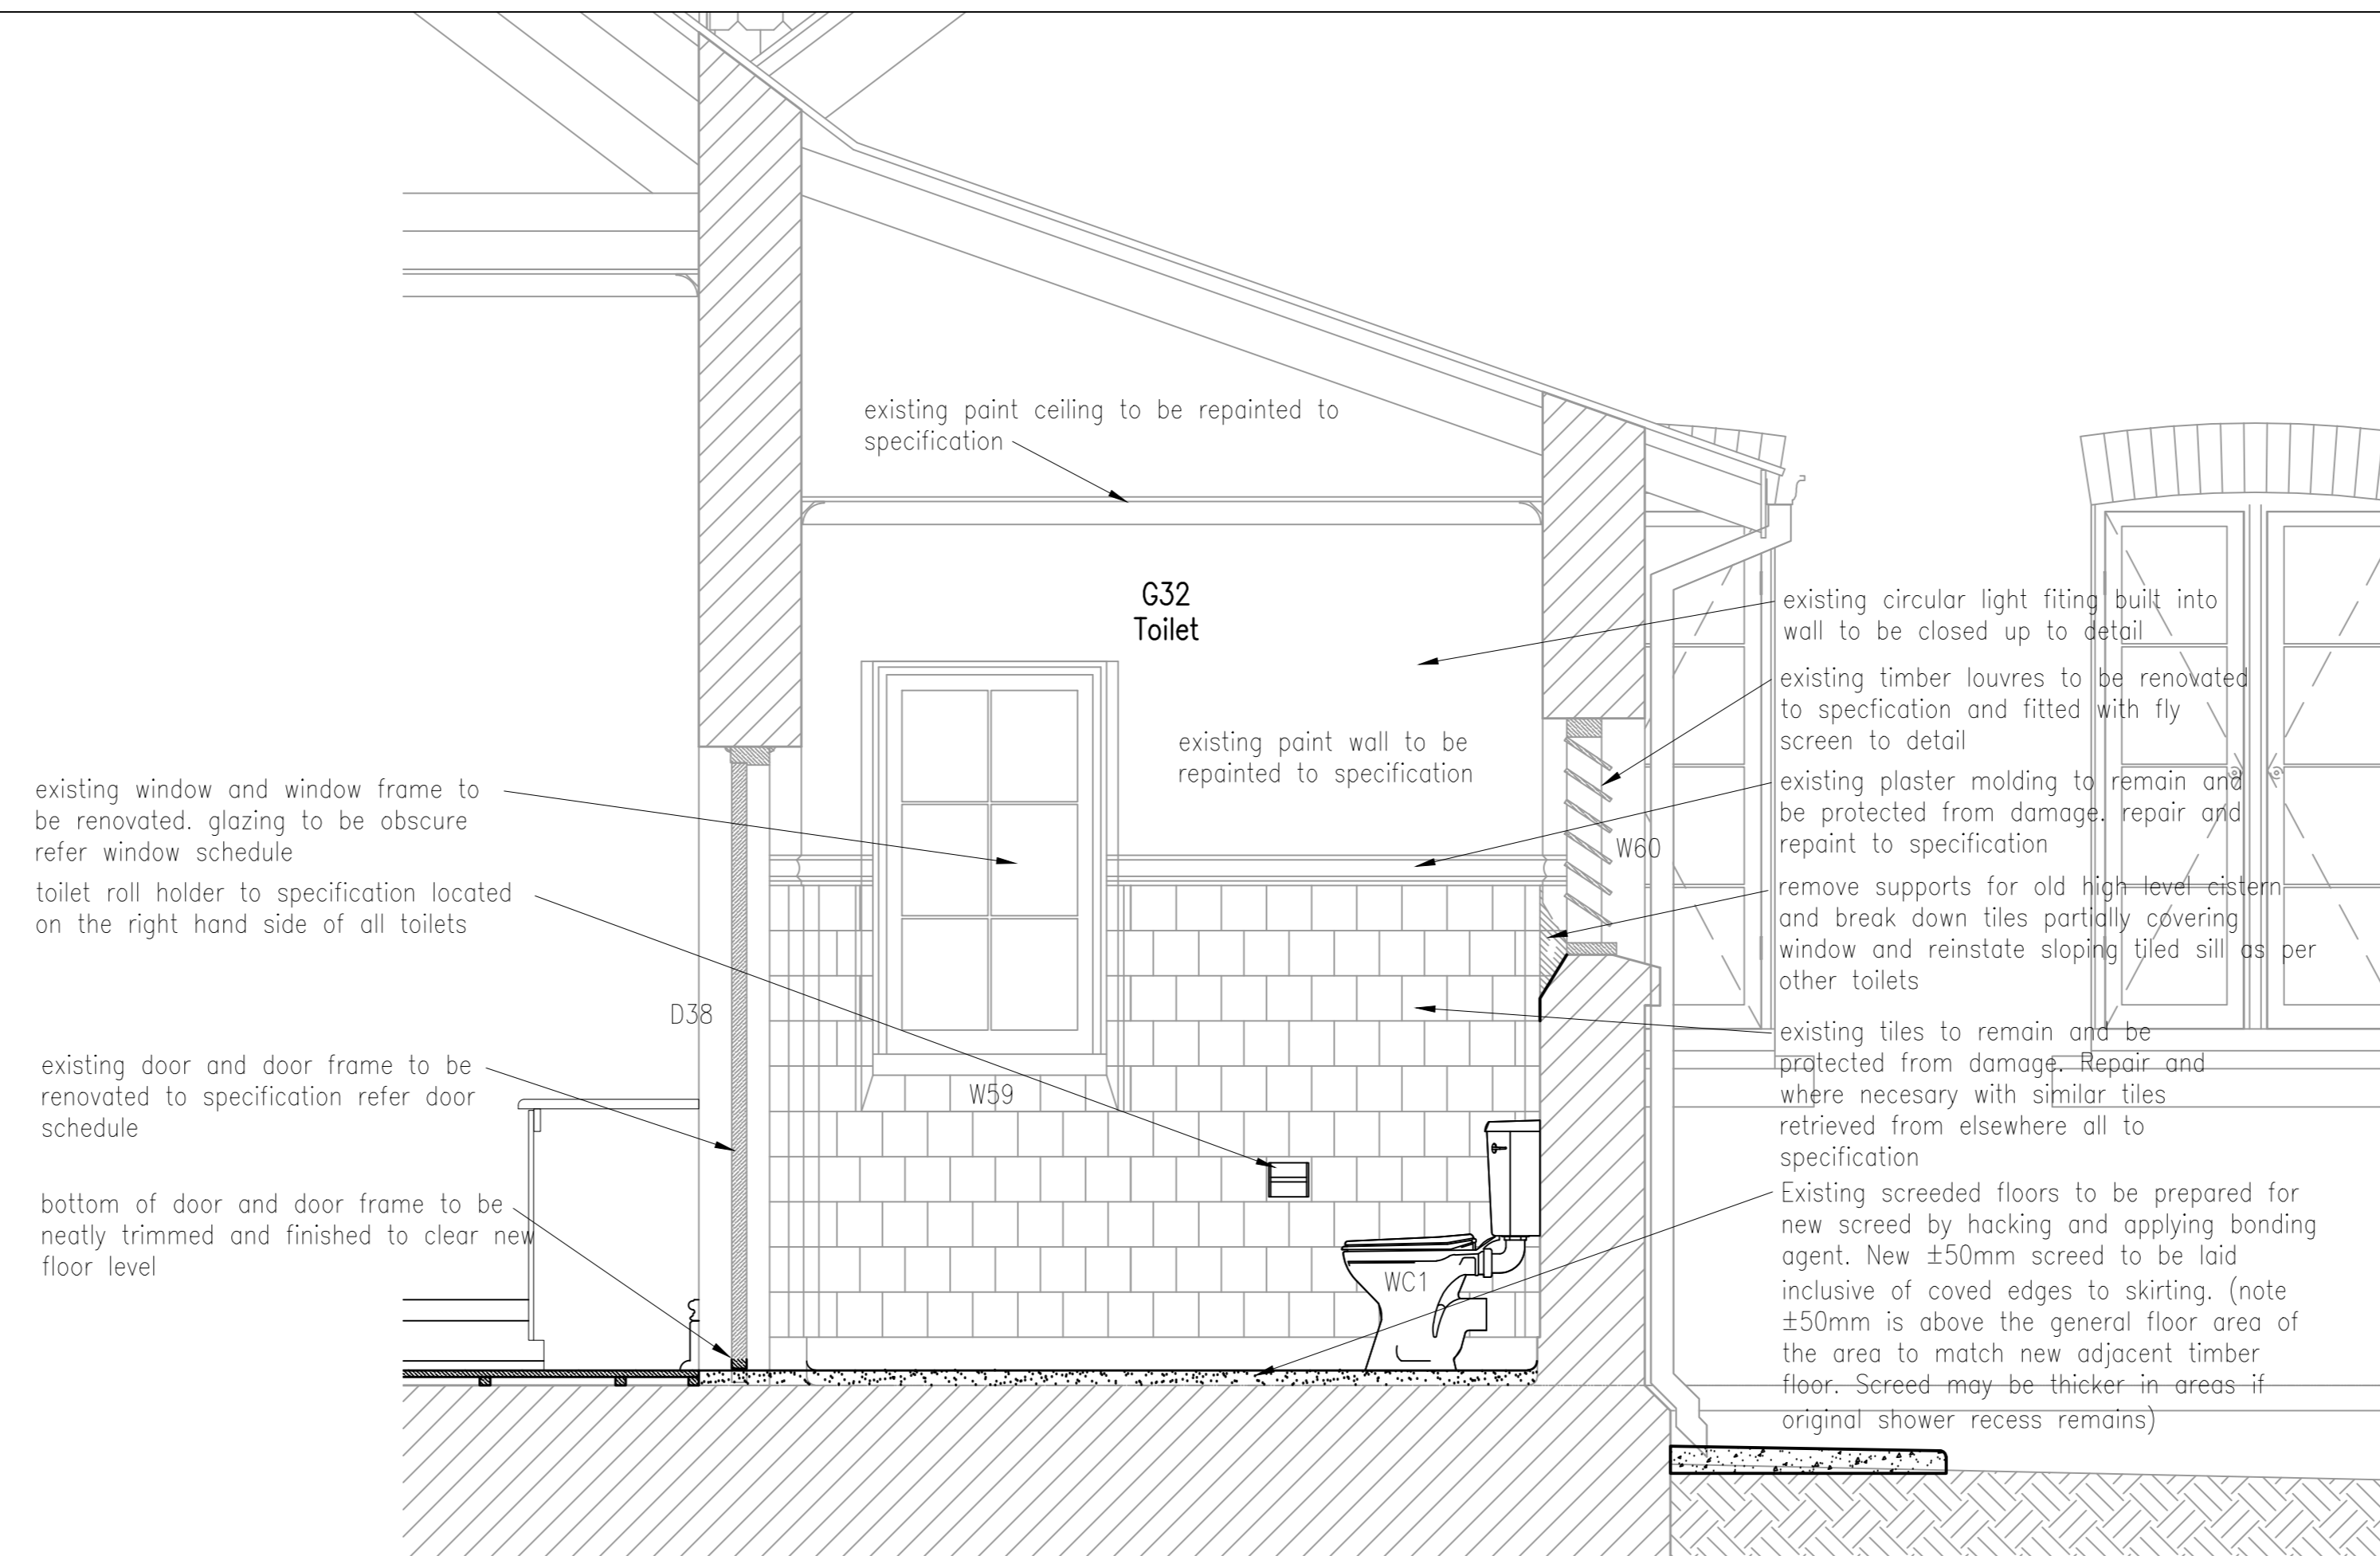


View 2 Toilet G32 scale 1 : 20
view 4 toilet G33 mirror image

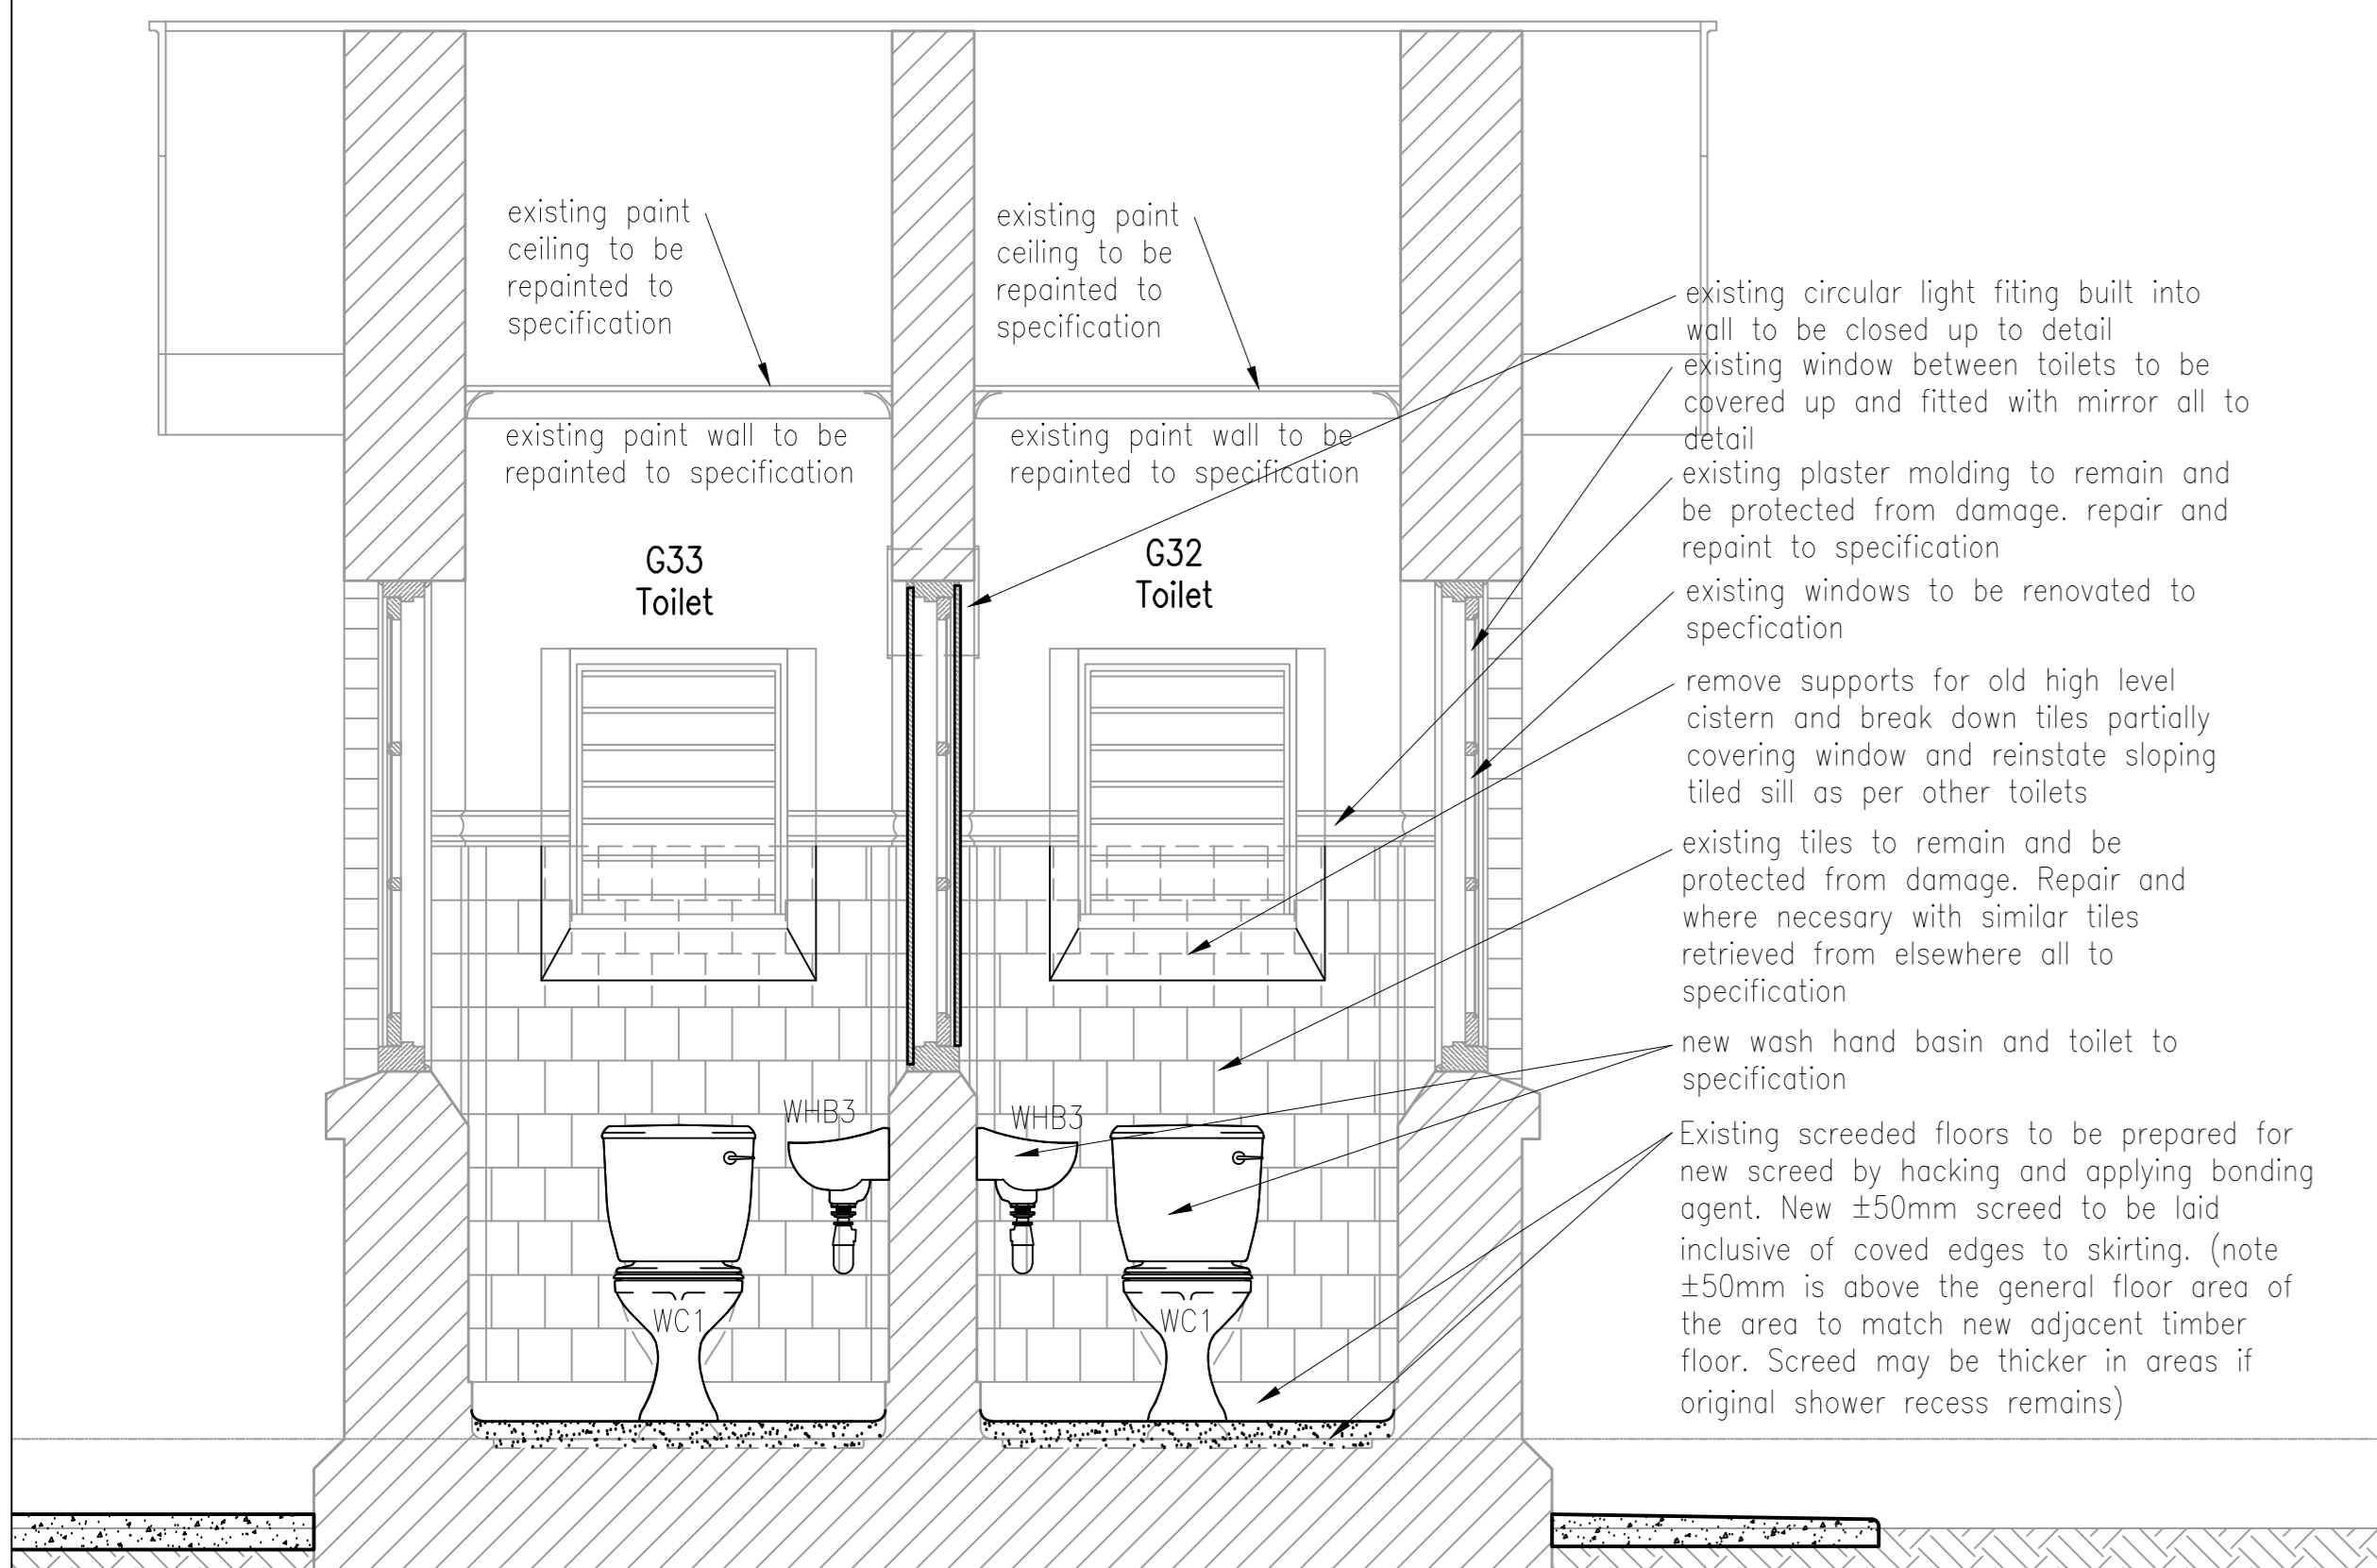


View 3 scale 1 : 20

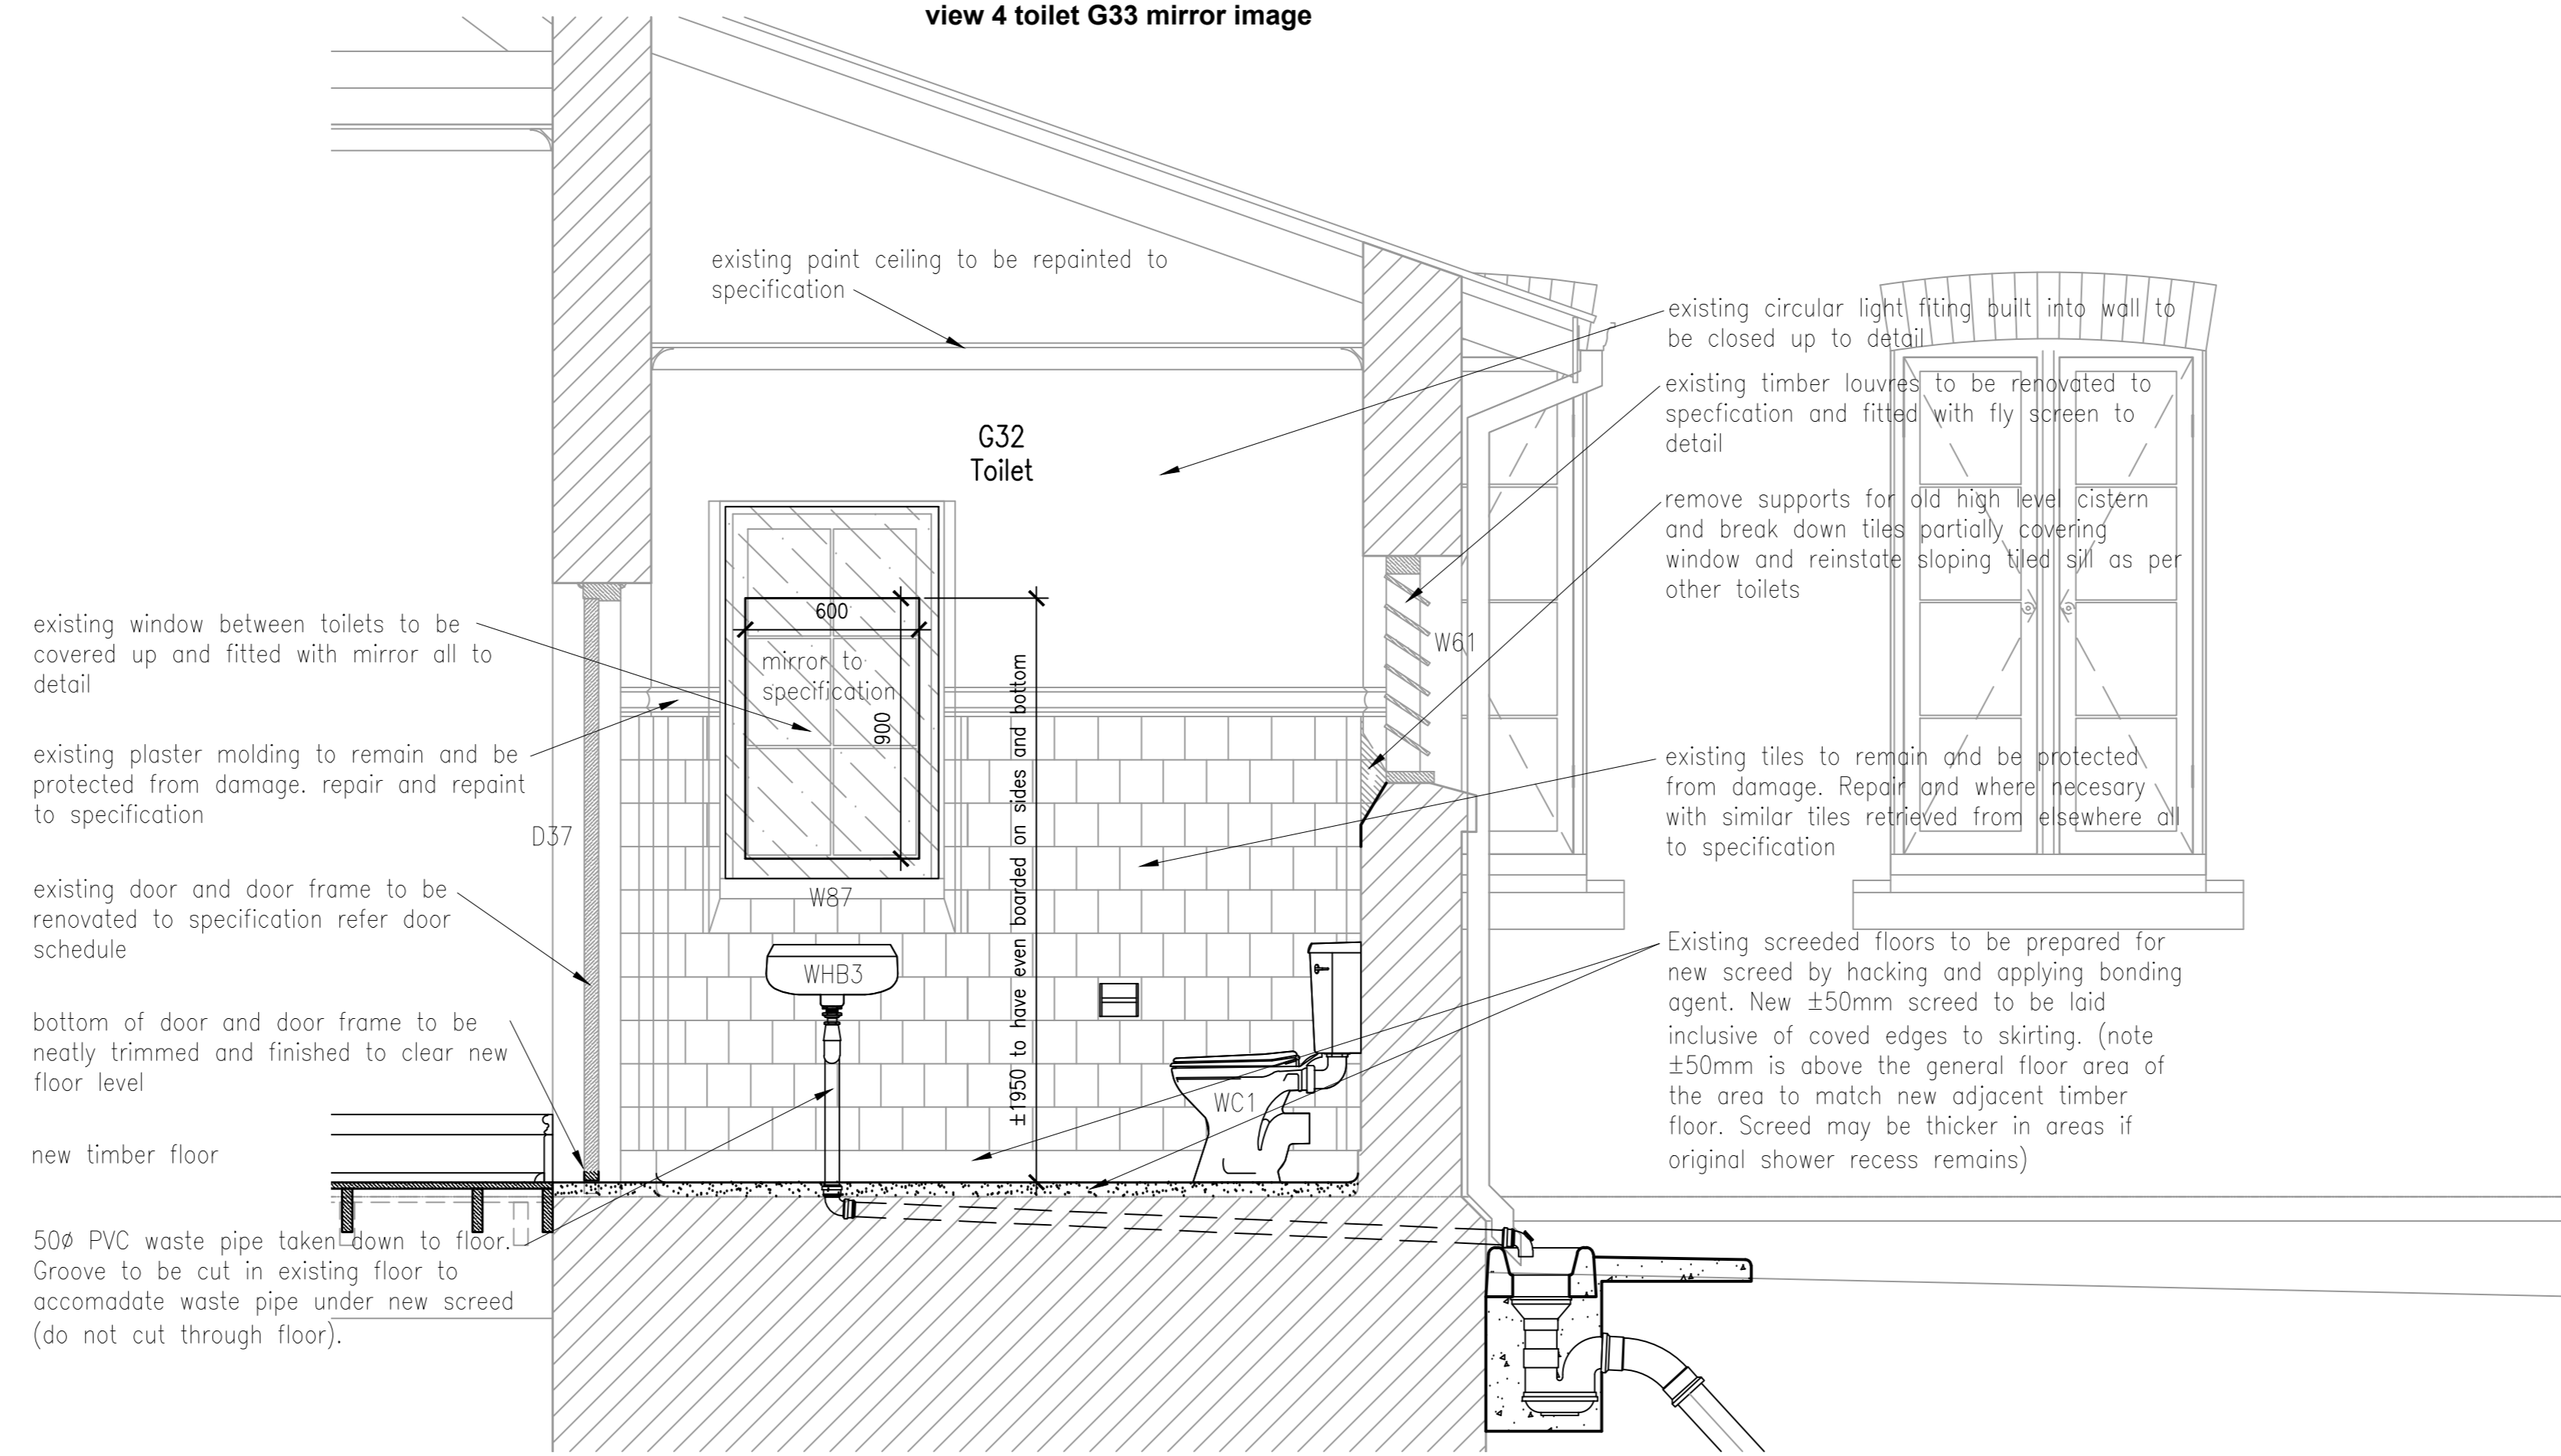


View 5 Toilet G32 scale 1 : 20

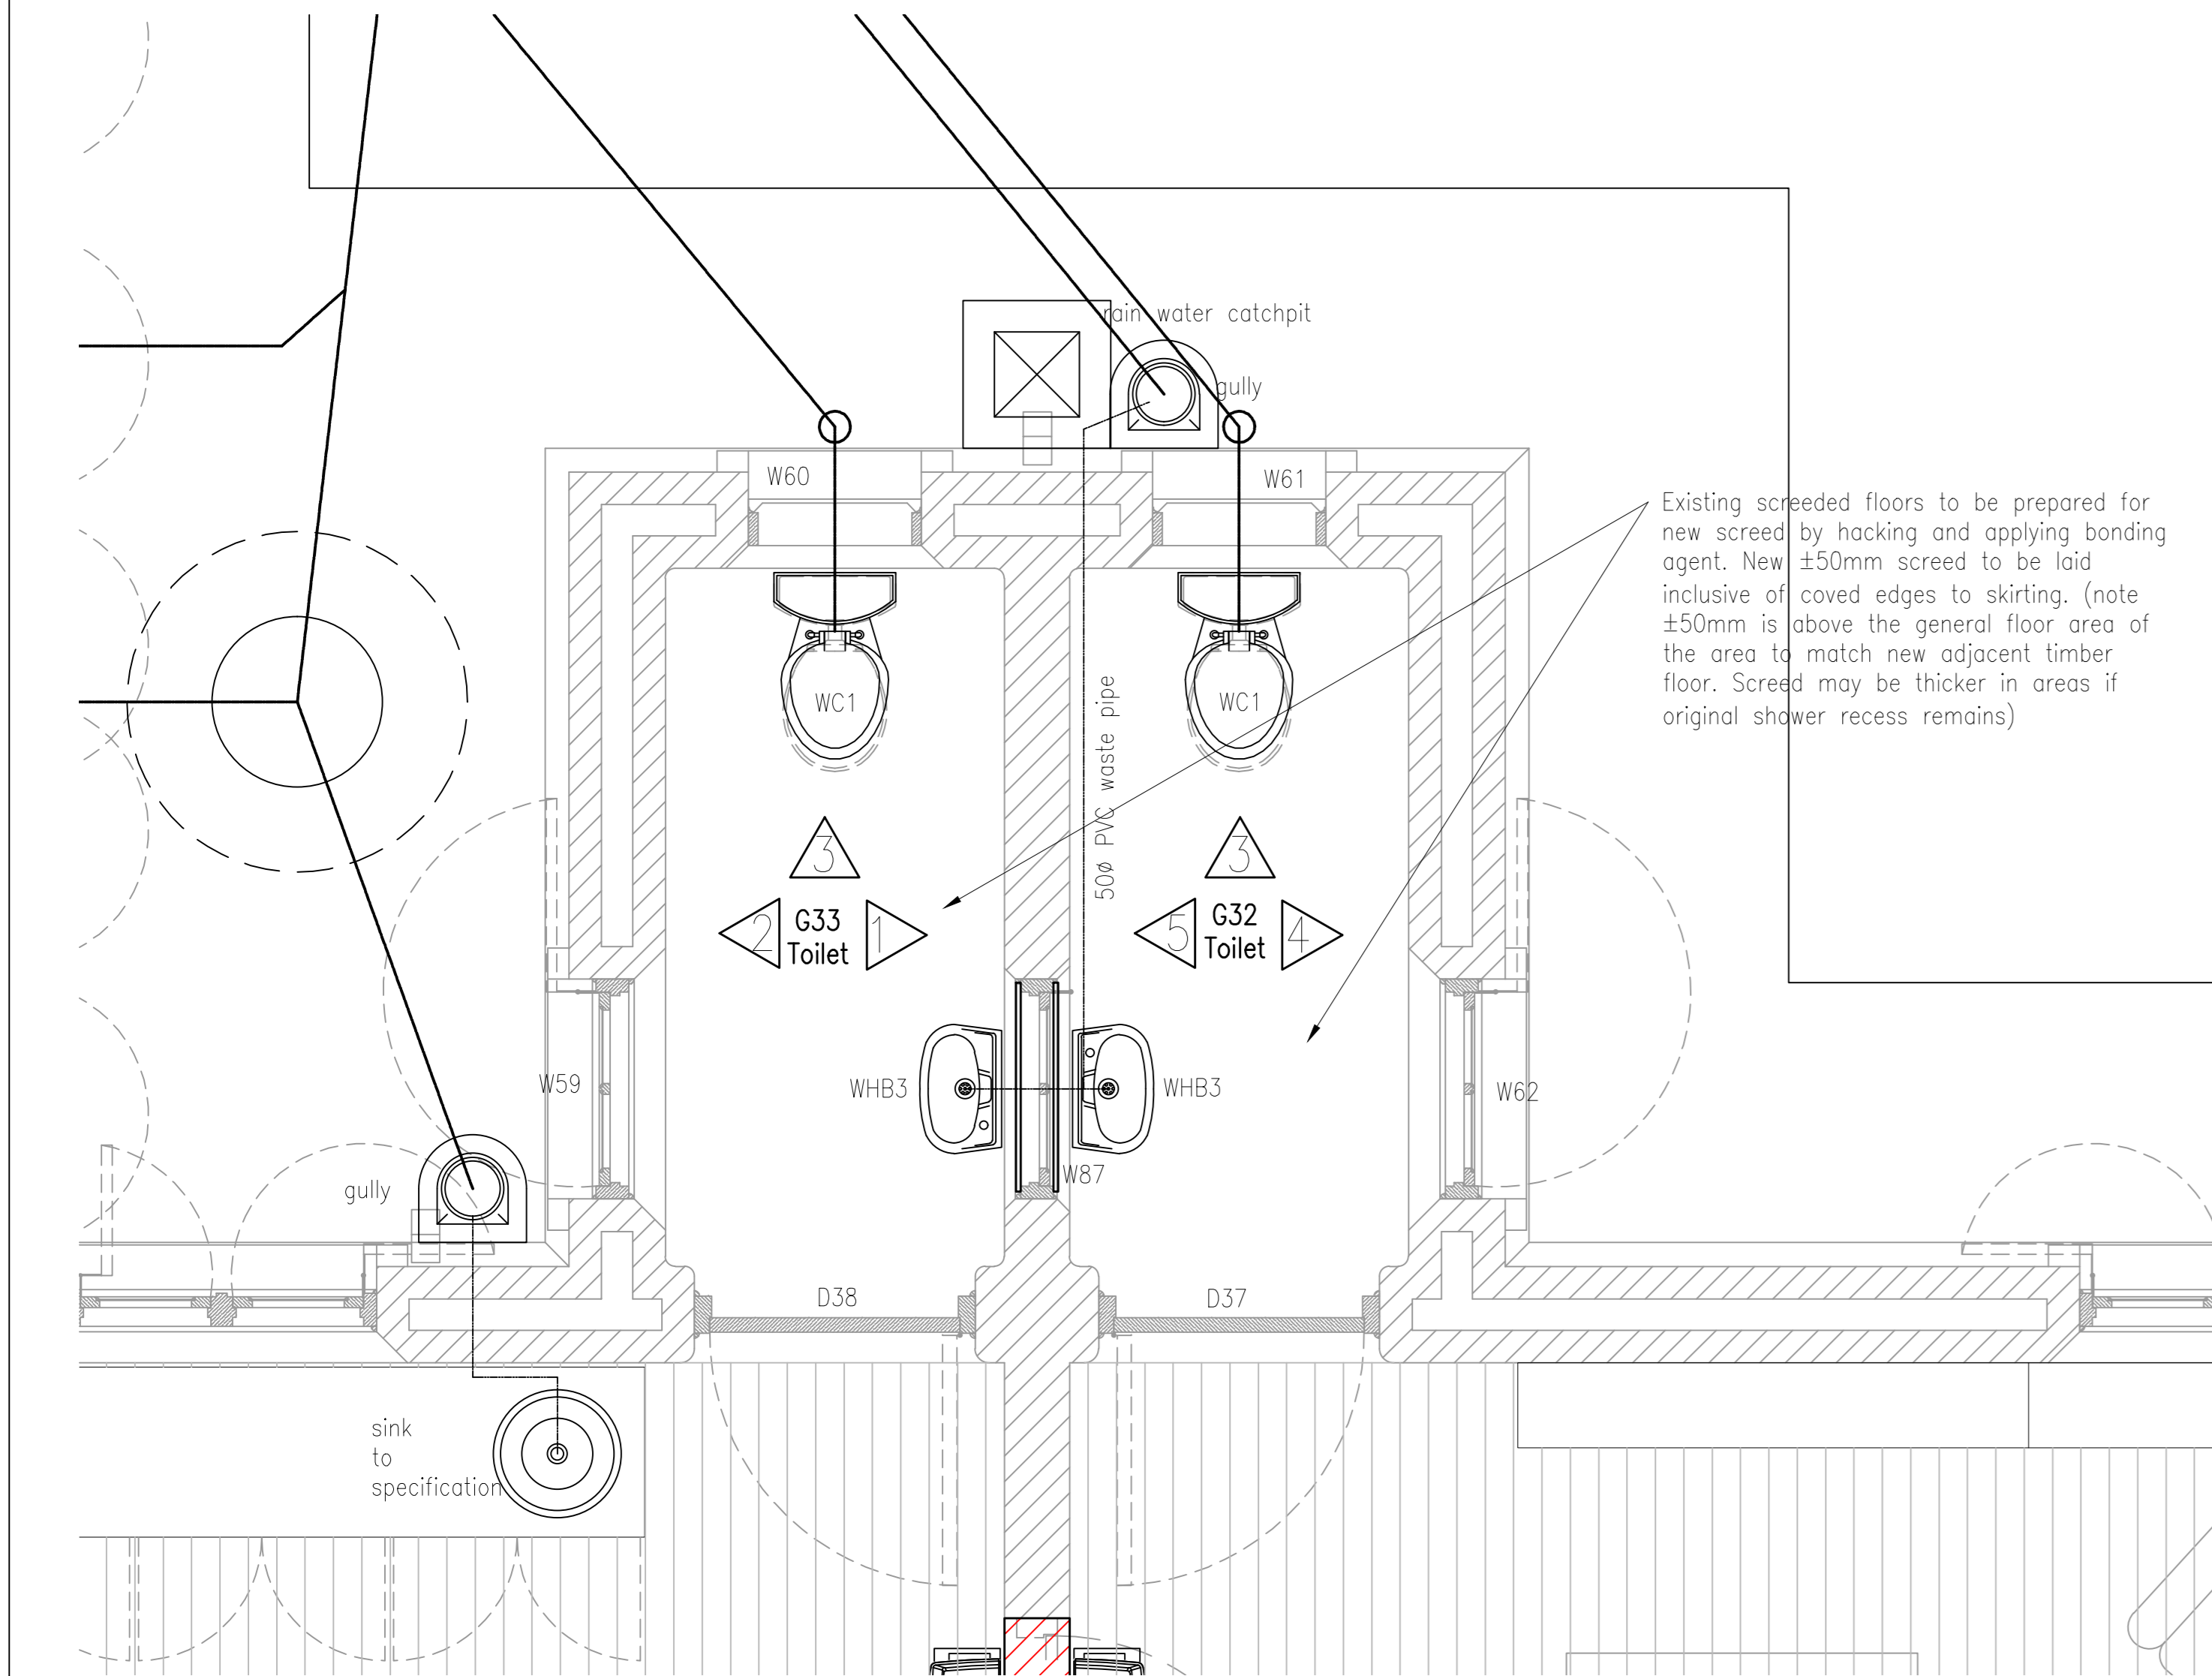

Plan Toilets G32 and G33 Block S3 scale 1 : 20

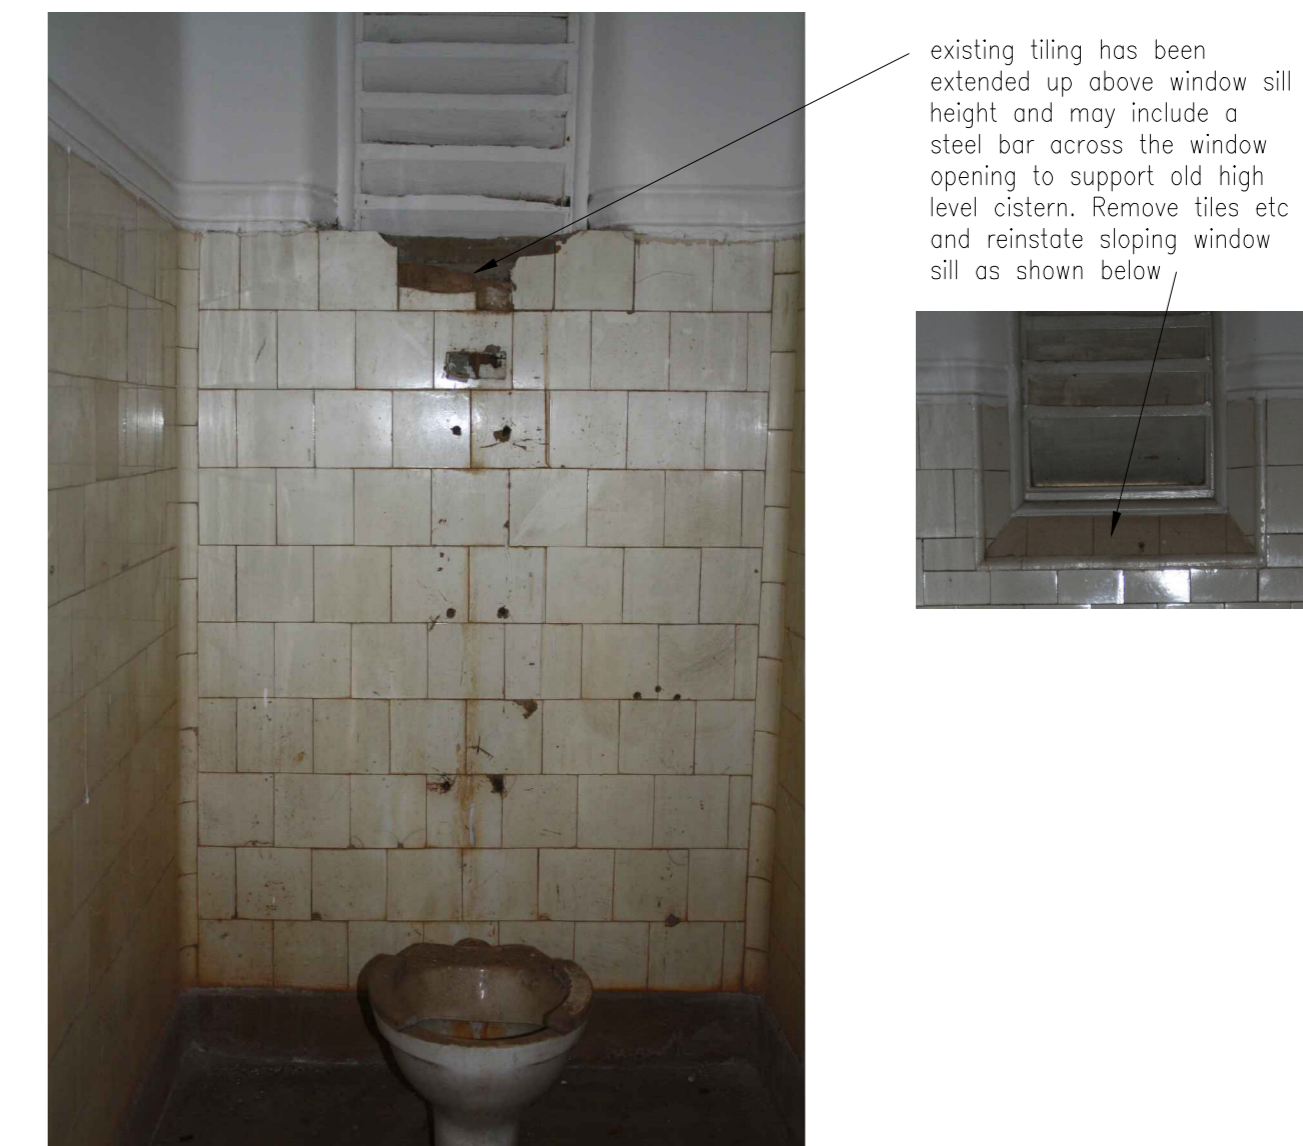

View Toilet G32 showing window sill problem

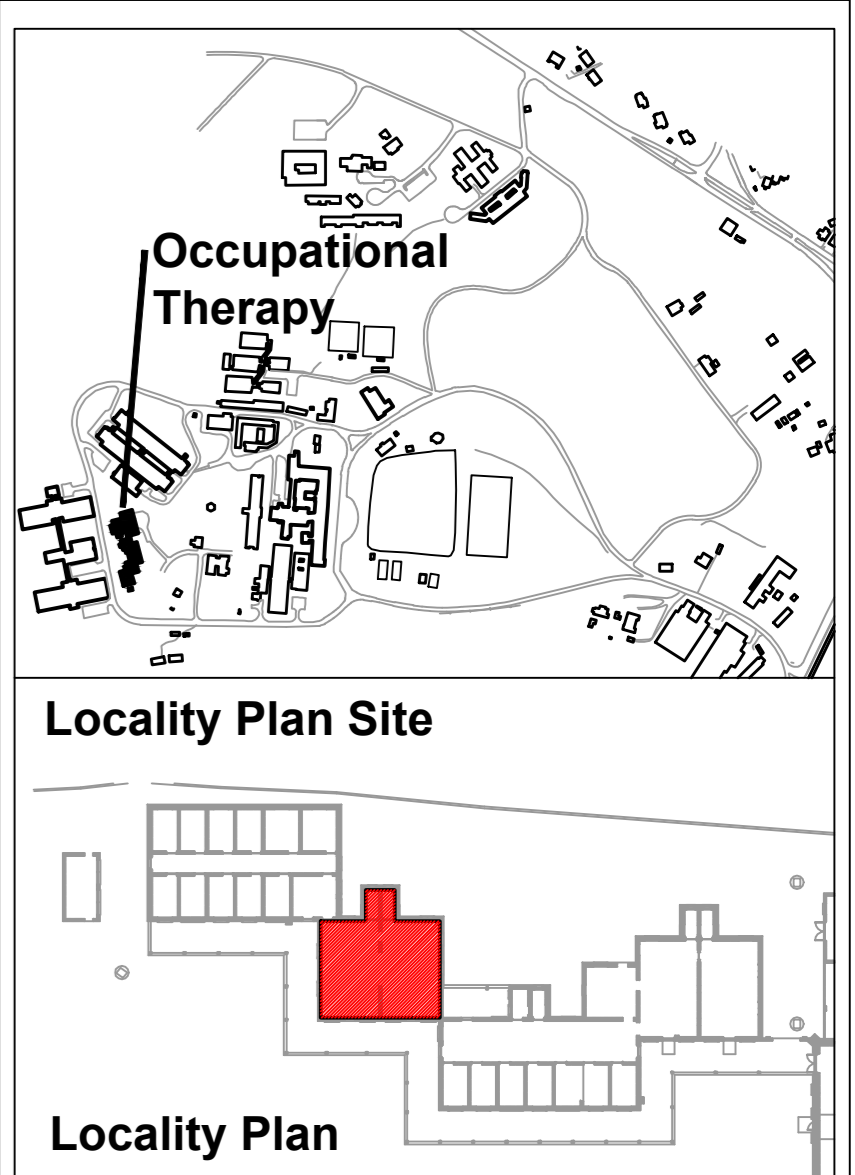

Occupational Therapy
Locality Plan Site
Locality Plan

NO.	DATE	AMENDMENTS AND REVISIONS
ⓐ		AMENDMENTS BEFORE CONTRACT COMMENCES
ⓑ		REVISIONS AFTER CONTRACT HAS COMMENCED

PROVINCE OF
KWA-ZULU NATAL
DEPARTMENT OF WORKS
PRIVATE BAG X9041
PIETERMARITZBURG
3200



L&R architects
Suite E3 : Block E
Netcare Office Park
95 Umhlanga Rocks Drive
Durban North
4051
Tel : 031 573 1202
Fax: 031 573 1201
eMail: reesh@mweb.co.za

PROJECT
SOUTHERN REGION
PIETERMARITZBURG
DEPARTMENT OF HEALTH
TOWN HILL HOSPITAL
REPLACEMENT AND
RENOVATIONS TO ROOFS

DRAWING DESCRIPTION
OCCUPATIONAL THERAPY
BLOCK S3
ALTERATIONS AND RENOVATIONS

DRAWING NO. 044038 - E - 212	REV
SCALE 1:50 1:25	CHECKED
FILE NO. WIMS 044038	CLIENT
DATE Nov 2013	DRAWN J.K.W.

