



Original light fitting in roof (box in roof space with angle incoincident light bulb). Cover with minimum 12mm thick "supawood" cover with bevelled edges to be screwed to frame with counter sunk screws. Fill fixings, sand and paint with PVA to match ceiling. (note small recess may have to be cut into cover for hinges)

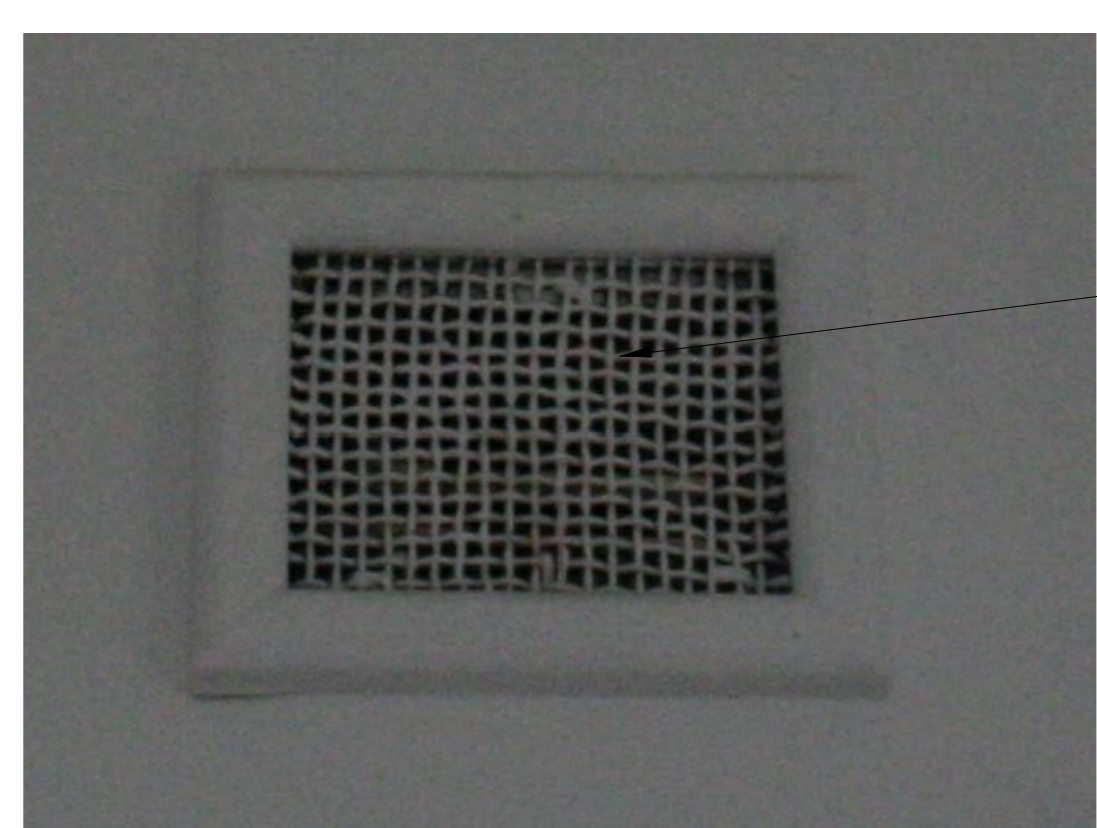

Original ventilation grilles in walls as well as original light fittings in walls similar to light fittings in ceilings. Cover with minimum 12mm thick "supawood" cover with bevelled edges to be screwed to frame with counter sunk screws. Fill fixings, sand and paint with PVA to match ceiling. (note small recess may have to be cut into cover for hinges to light fittings)

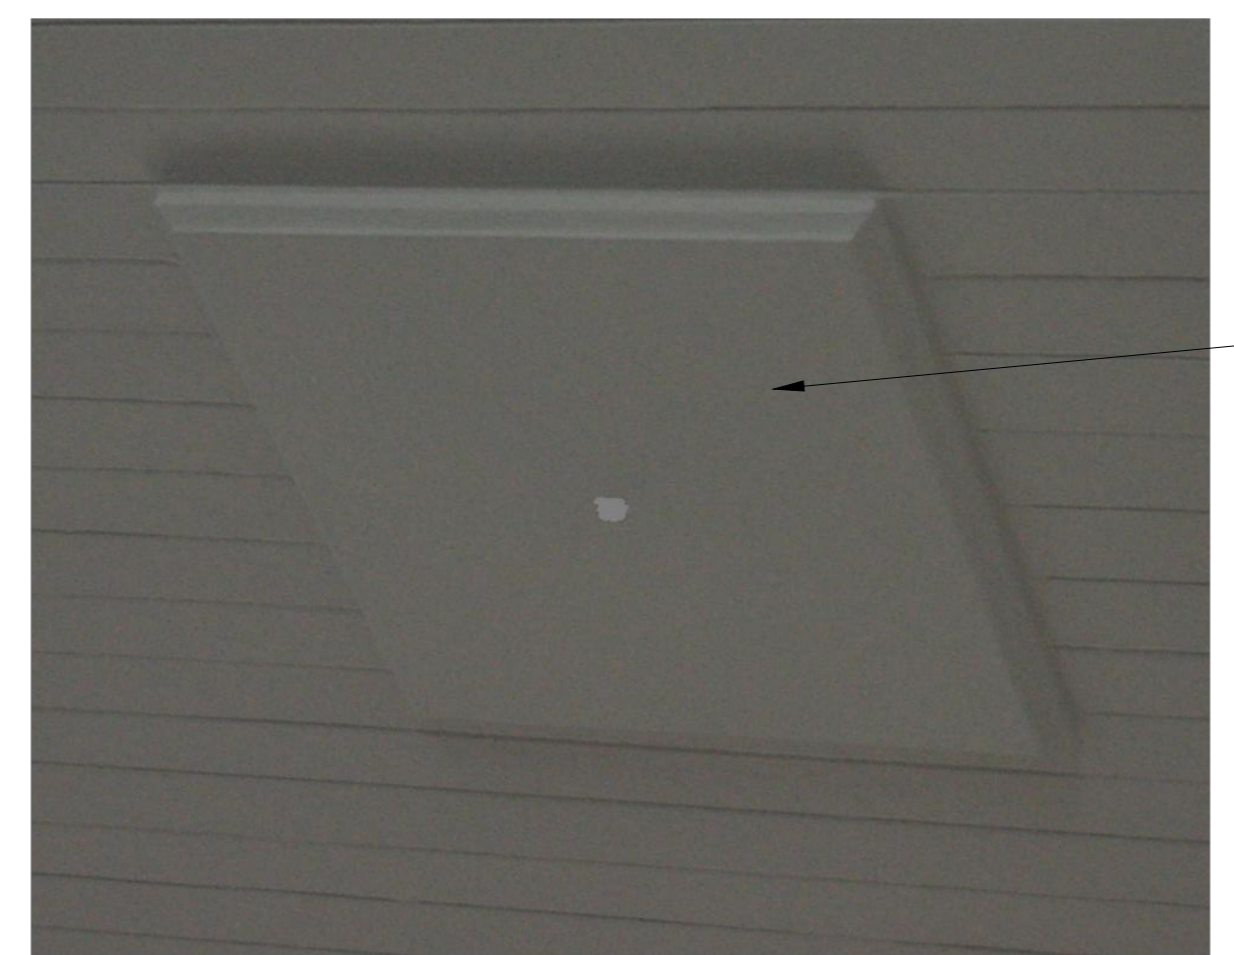


Required finish to existing internal ventilation and light fitting grilles in walls and in roof (note some have been closed however there is a hole in the middle of the closure - the closure must not have any holes)




NOTE:- Circular vents with ornate grilles which are connected to external roof ventilators are to remain as is and are not to be covered.

**Internal Wall and Ceiling Air grilles and Original light fittings**  
scale 1 : 10


**External Air Grilles / Blocks** scale 1 : 10

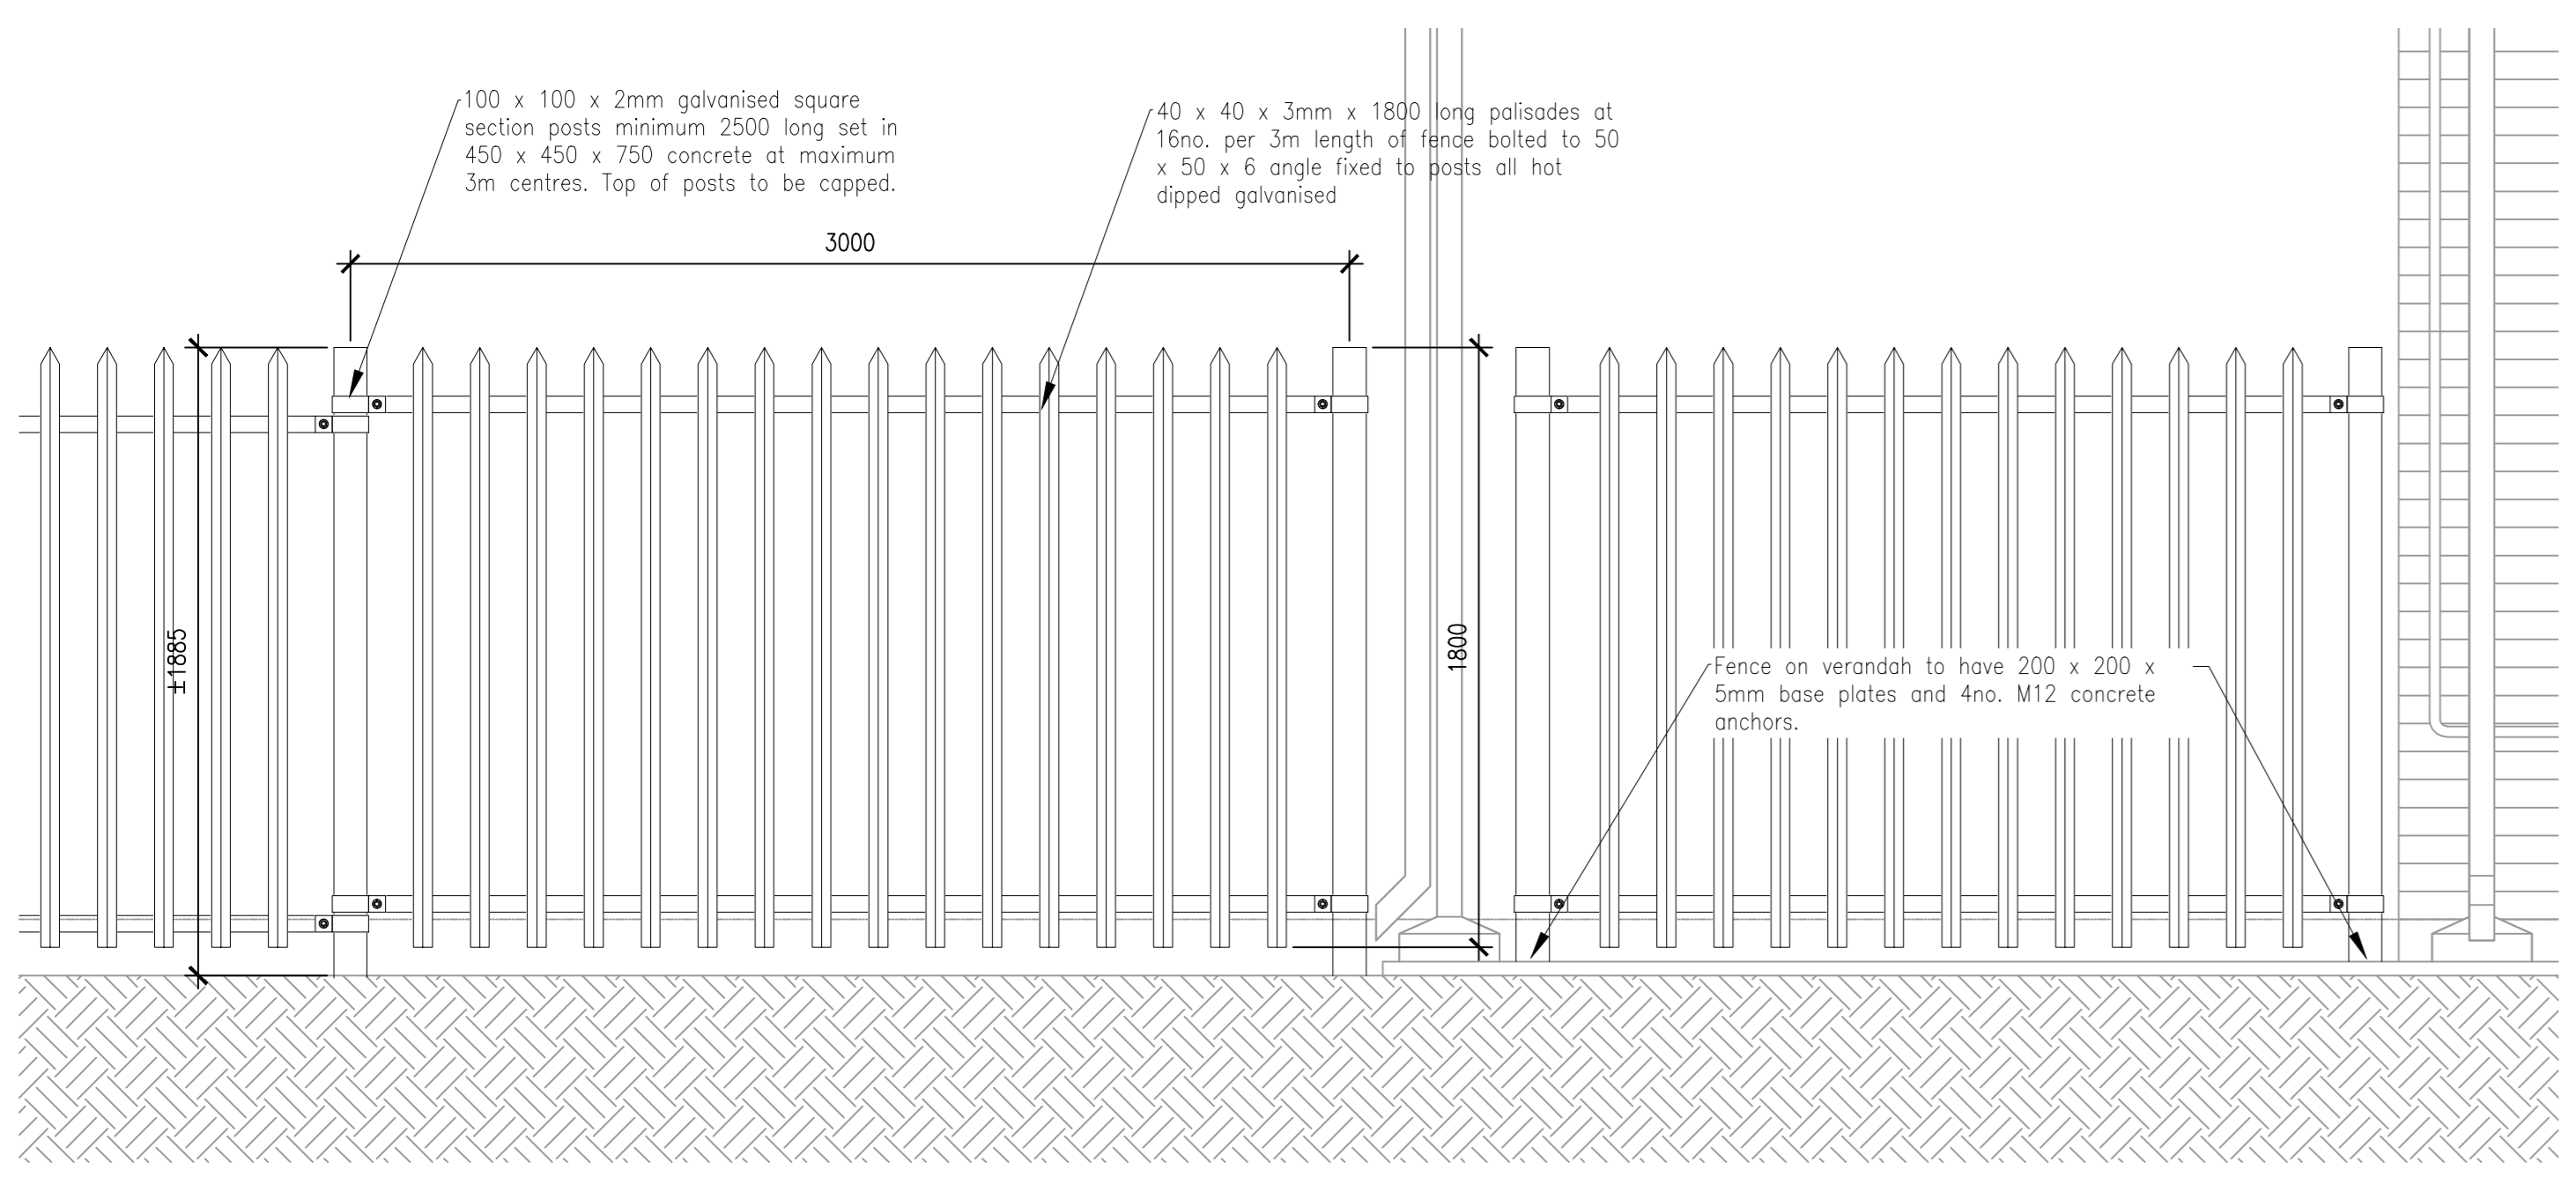

**Typical Fence Elevation and Detail** scale 1 : 20

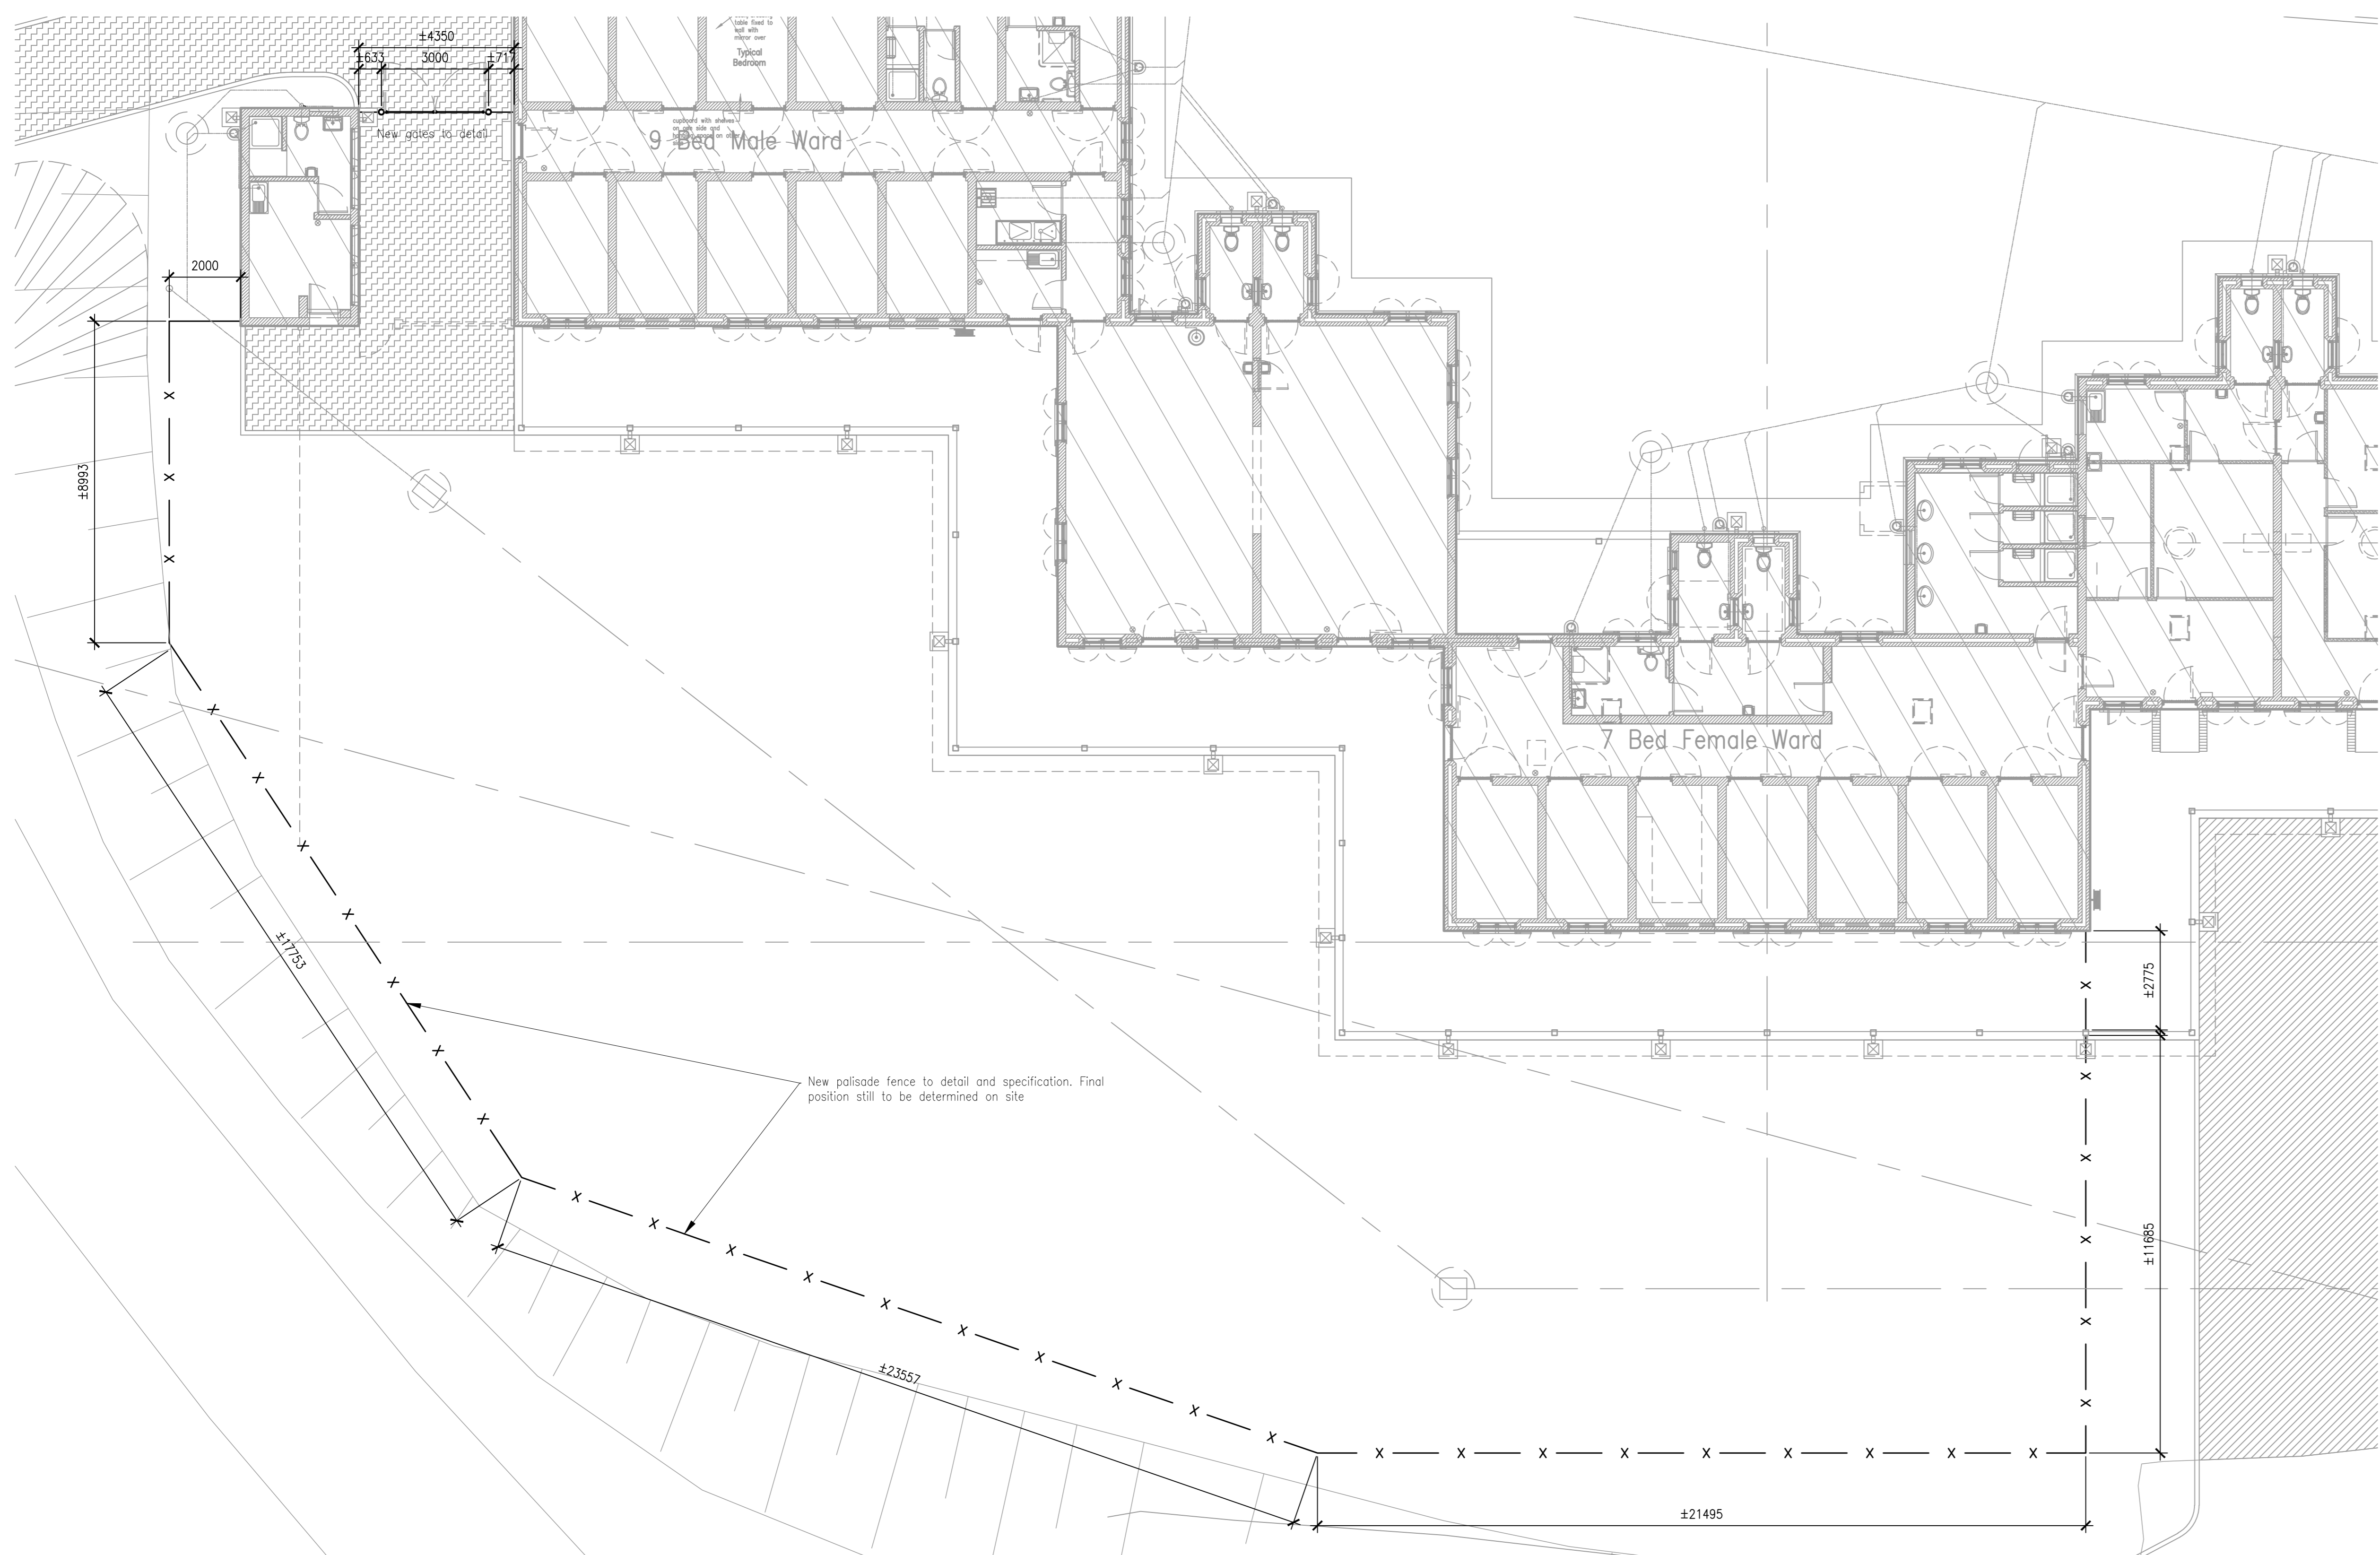


**Plan Fence** scale 1 : 100

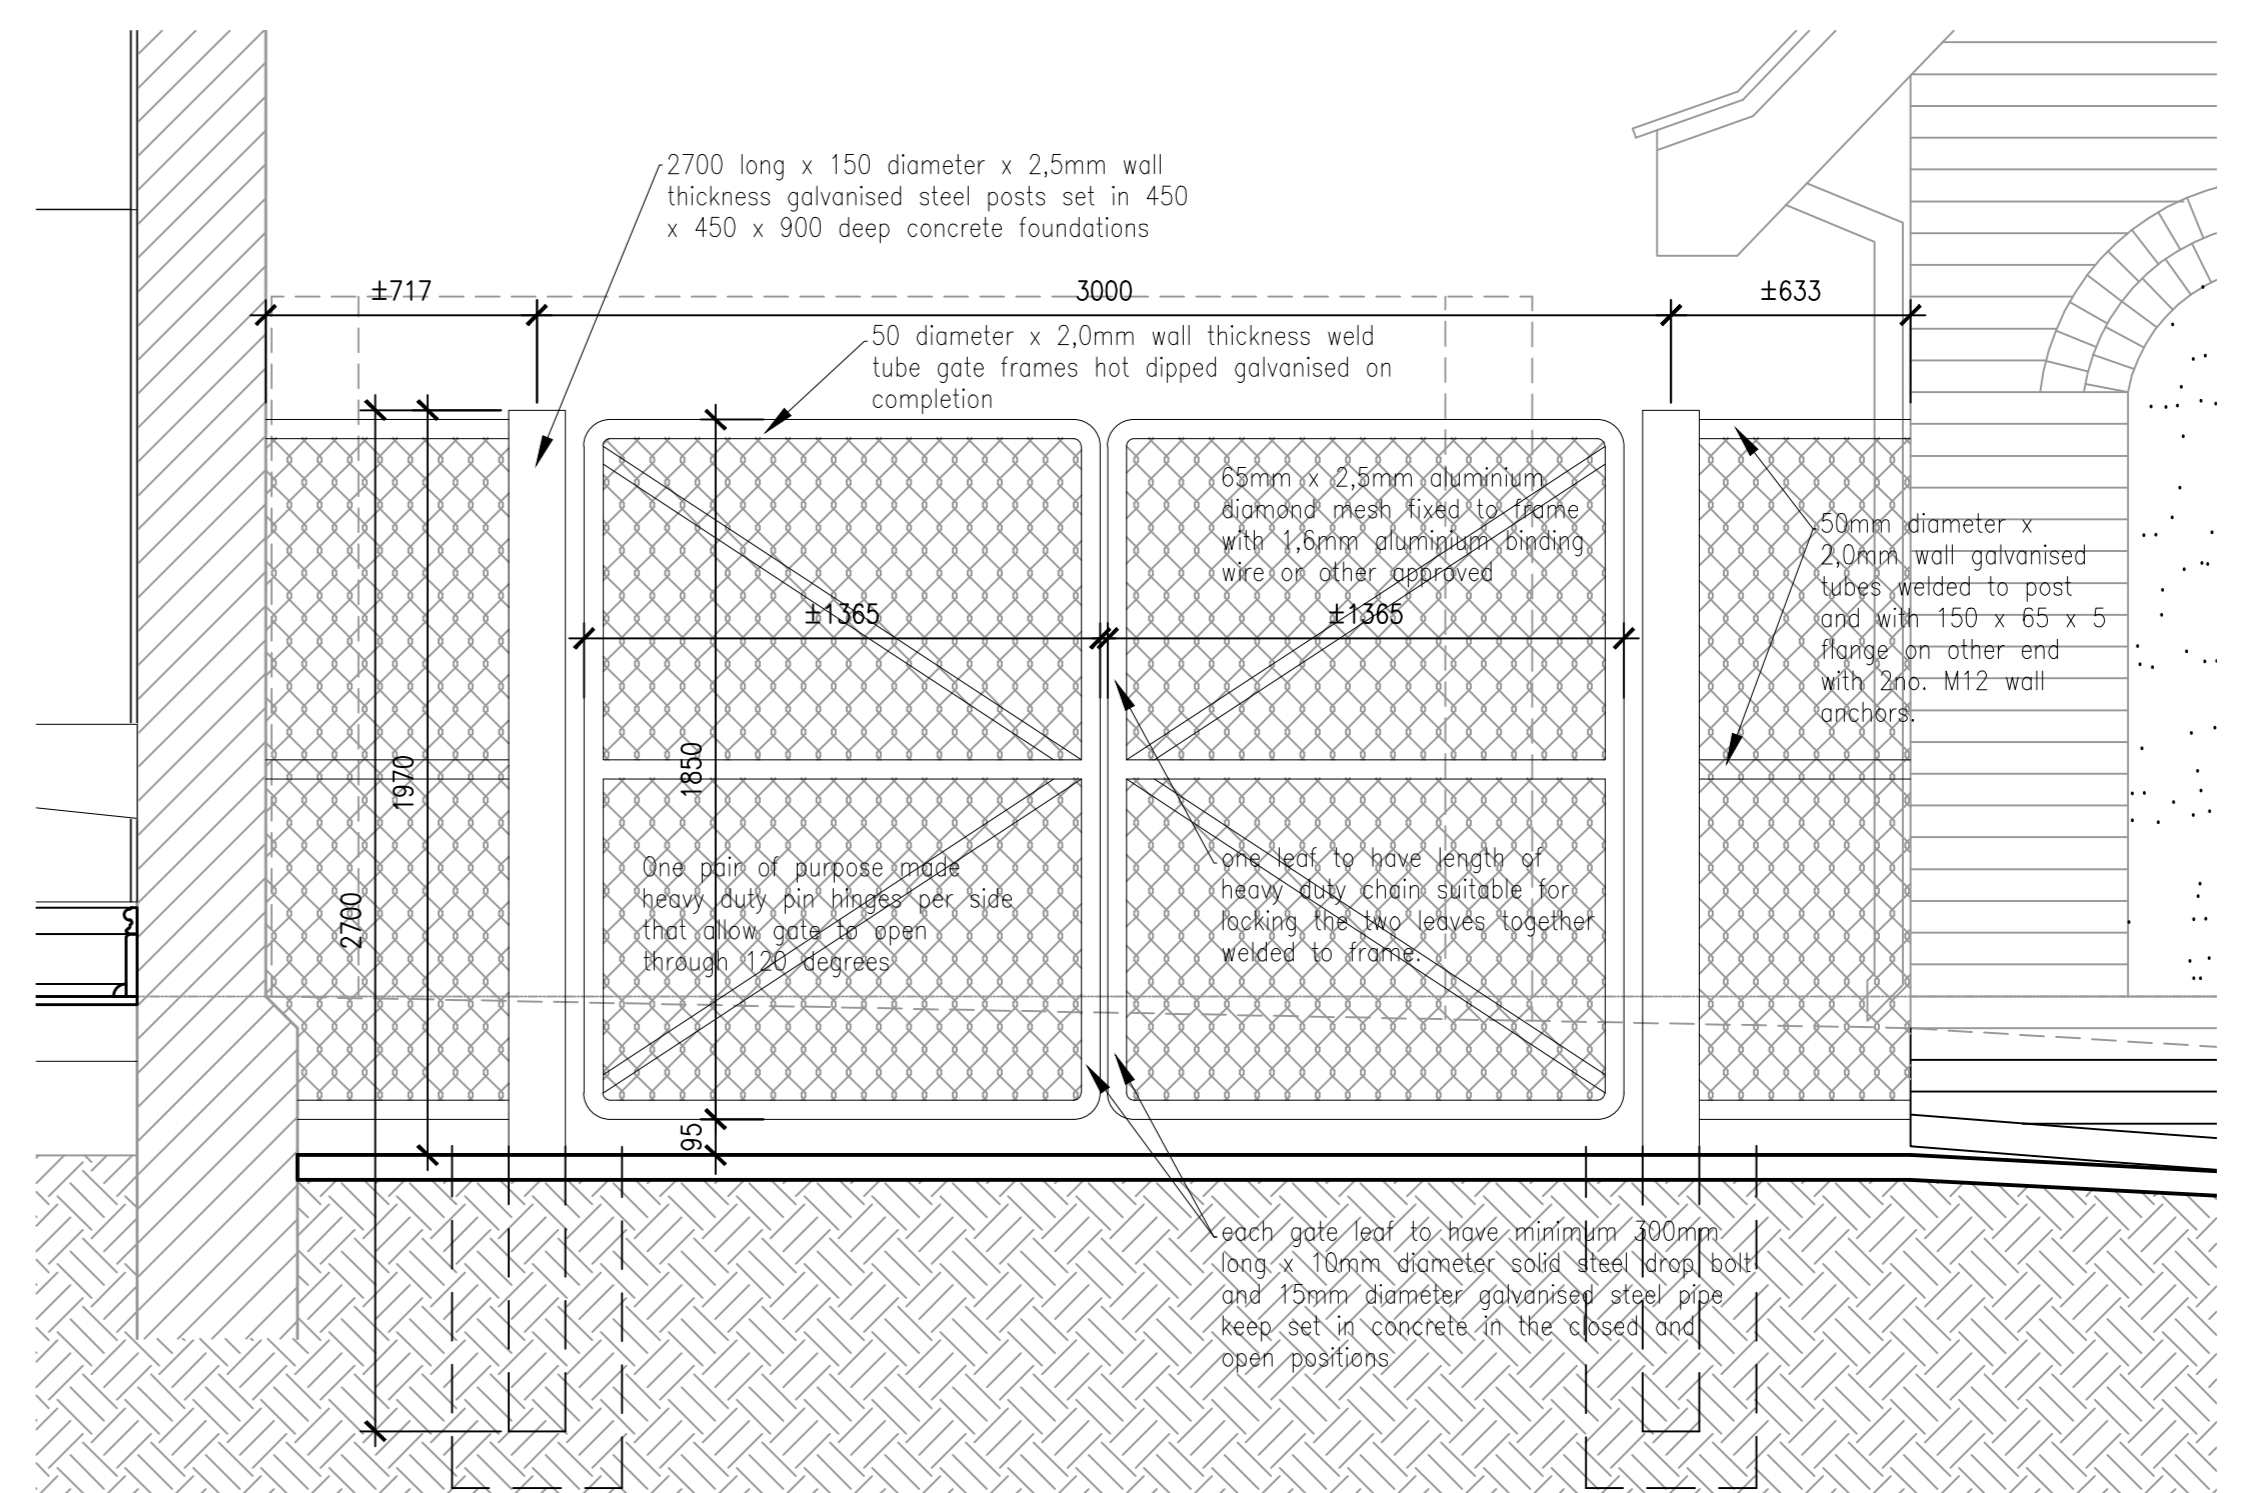

**Detailed Elevation Gate** scale 1 : 20

NO.	DATE	AMENDMENTS AND REVISIONS
⊕		AMENDMENTS BEFORE CONTRACT COMMENCES
⊖		REVISIONS AFTER CONTRACT HAS COMMENCED

PROVINCE OF  
KWA-ZULU NATAL  
DEPARTMENT OF WORKS  
PRIVATE BAG X9041  
PIETERMARITZBURG  
3200

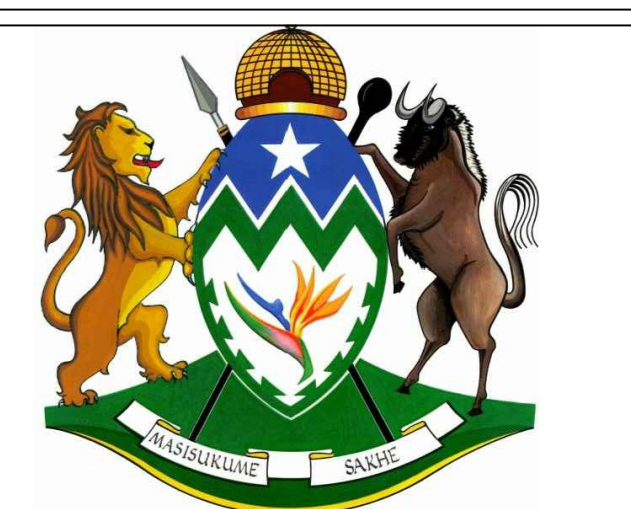

L&R architects  
Suite E3 : Block E  
Netcare Office Park  
95 Umhlanga Rocks Drive  
Durban North  
4051  
Tel : 031 573 1202  
Fax : 031 573 1201  
eMail: reesh@mweb.co.za

1	0	3	8	E	.	.	2	2	.
PROJECT	DRAWING	REVISION							

PROJECT  
**SOUTHERN REGION  
PIETERMARITZBURG  
DEPARTMENT OF HEALTH  
TOWN HILL HOSPITAL  
REPLACEMENT AND  
RENOVATIONS TO ROOFS**

DRAWING DESCRIPTION  
**OCCUPATIONAL THERAPY  
MISCELLANEOUS DETAILS  
FENCES AND GATES**

DRAWING NO. <b>044038 - E - 222</b>	REV
SCALE 1:10	CHECKED
FILE NO. WIMS 044038	CLIENT
DATE Nov 2013	DRAWN J.K.W.