

MAIN SOLAR PLANT
SETTING OUT
WGS84 Lo29

POINT	Y	X
SOP1	3663.251	2664262.215
SOP2	3457.628	2664262.215
SOP3	3438.627	2664298.944
SOP4	3126.401	2664486.748
SOP5	3115.633	2664505.815
SOP6	3123.922	2664570.377
SOP7	3663.251	2664570.377
SOP8	4001.179	2664639.885
SOP9	3761.326	2664639.885
SOP10	3761.326	2664730.397
SOP11	3910.326	2664730.397
SOP12	3910.326	2664722.888
SOP13	4001.179	2664722.888
SOP14	3425.058	2664277.932
SOP15	3409.228	2664251.614
SOP16	3192.507	2664227.352
SOP17	3051.871	2664299.398
SOP18	3076.108	2664487.826

LEGEND :

	PHASE 1 INFRASTRUCTURE
	FUTURE INFRASTRUCTURE
	EXISTING INFRASTRUCTURE
	VILLAGE BOUNDARIES
	MINING CONTRACTOR
	PROPOSED SOLAR AREA

SQUAD CHECK

DESIGNATION	NAME	SIGNATURE	DATE
CLIENT PROJECT MANAGER			
CLIENT PROCESS ENGINEER			
DRA PROJECT MANAGER			
DRA PROCESS ENGINEER			
DRA PROJECT ENGINEER			
DRA ENGINEERING MANAGER			
DRA D.O. MANAGER			
DRA D.O. SECTION LEADER			
DRA DISCIPLINE LEAD			

ISSUED FOR INTERNAL SQUAD CHECK

APPROVAL		SIGNATURE		DATE	
PROJECT MANAGER		PROJECT MANAGER			
VP TECH. SERVICES		MINING ENGINEER			
EXEC. HEAD of OPS.		PROCESS ENGINEER			
GM IVANPLATS MINE		PROJECT ENGINEER			
ENGINEERING MANAGER		DISCIPLINE ENGINEER			
METALLURGIST	DV	DISCIPLINE ENGINEER			
MINING ENGINEER		DISCIPLINE ENGINEER			
EC&I ENGINEER		ENG. MANAGER			
		DESIGN ENGINEER			
		D.O. MANAGER			
		SECTION LEADER			
		DRAWN	M DE VILLIERS	06.05.2022	
		DRG. CHECKED			
		ENG. CHECKED			
		PR. ENG. / PR. TECH.			
		NAME:			
		REG. NUMBER:			
		SIGNATURE:			

DRA Building 33 / The Woodlands Office Park
29 Woodlands Drive / Woodlands
Sandton / South Africa / 2000
dra@dra.com


06202

IVANPLATS

TITLE: PLATREEF PHASE 1
INFRASTRUCTURE, UTILITIES AND ANCILLARIES
MAIN SOLAR PLANT
LAYOUT

MNE	DRA DISC.	WORK	FILE	SHEET	REVISION
PRP	IH	6000	03170 - 01 of 01	B4	

COMPANY	SUB	MINES	DISCIPLINE	SEQUENCE	SCALE
1051	600000	10C	03170	1:1000	A0

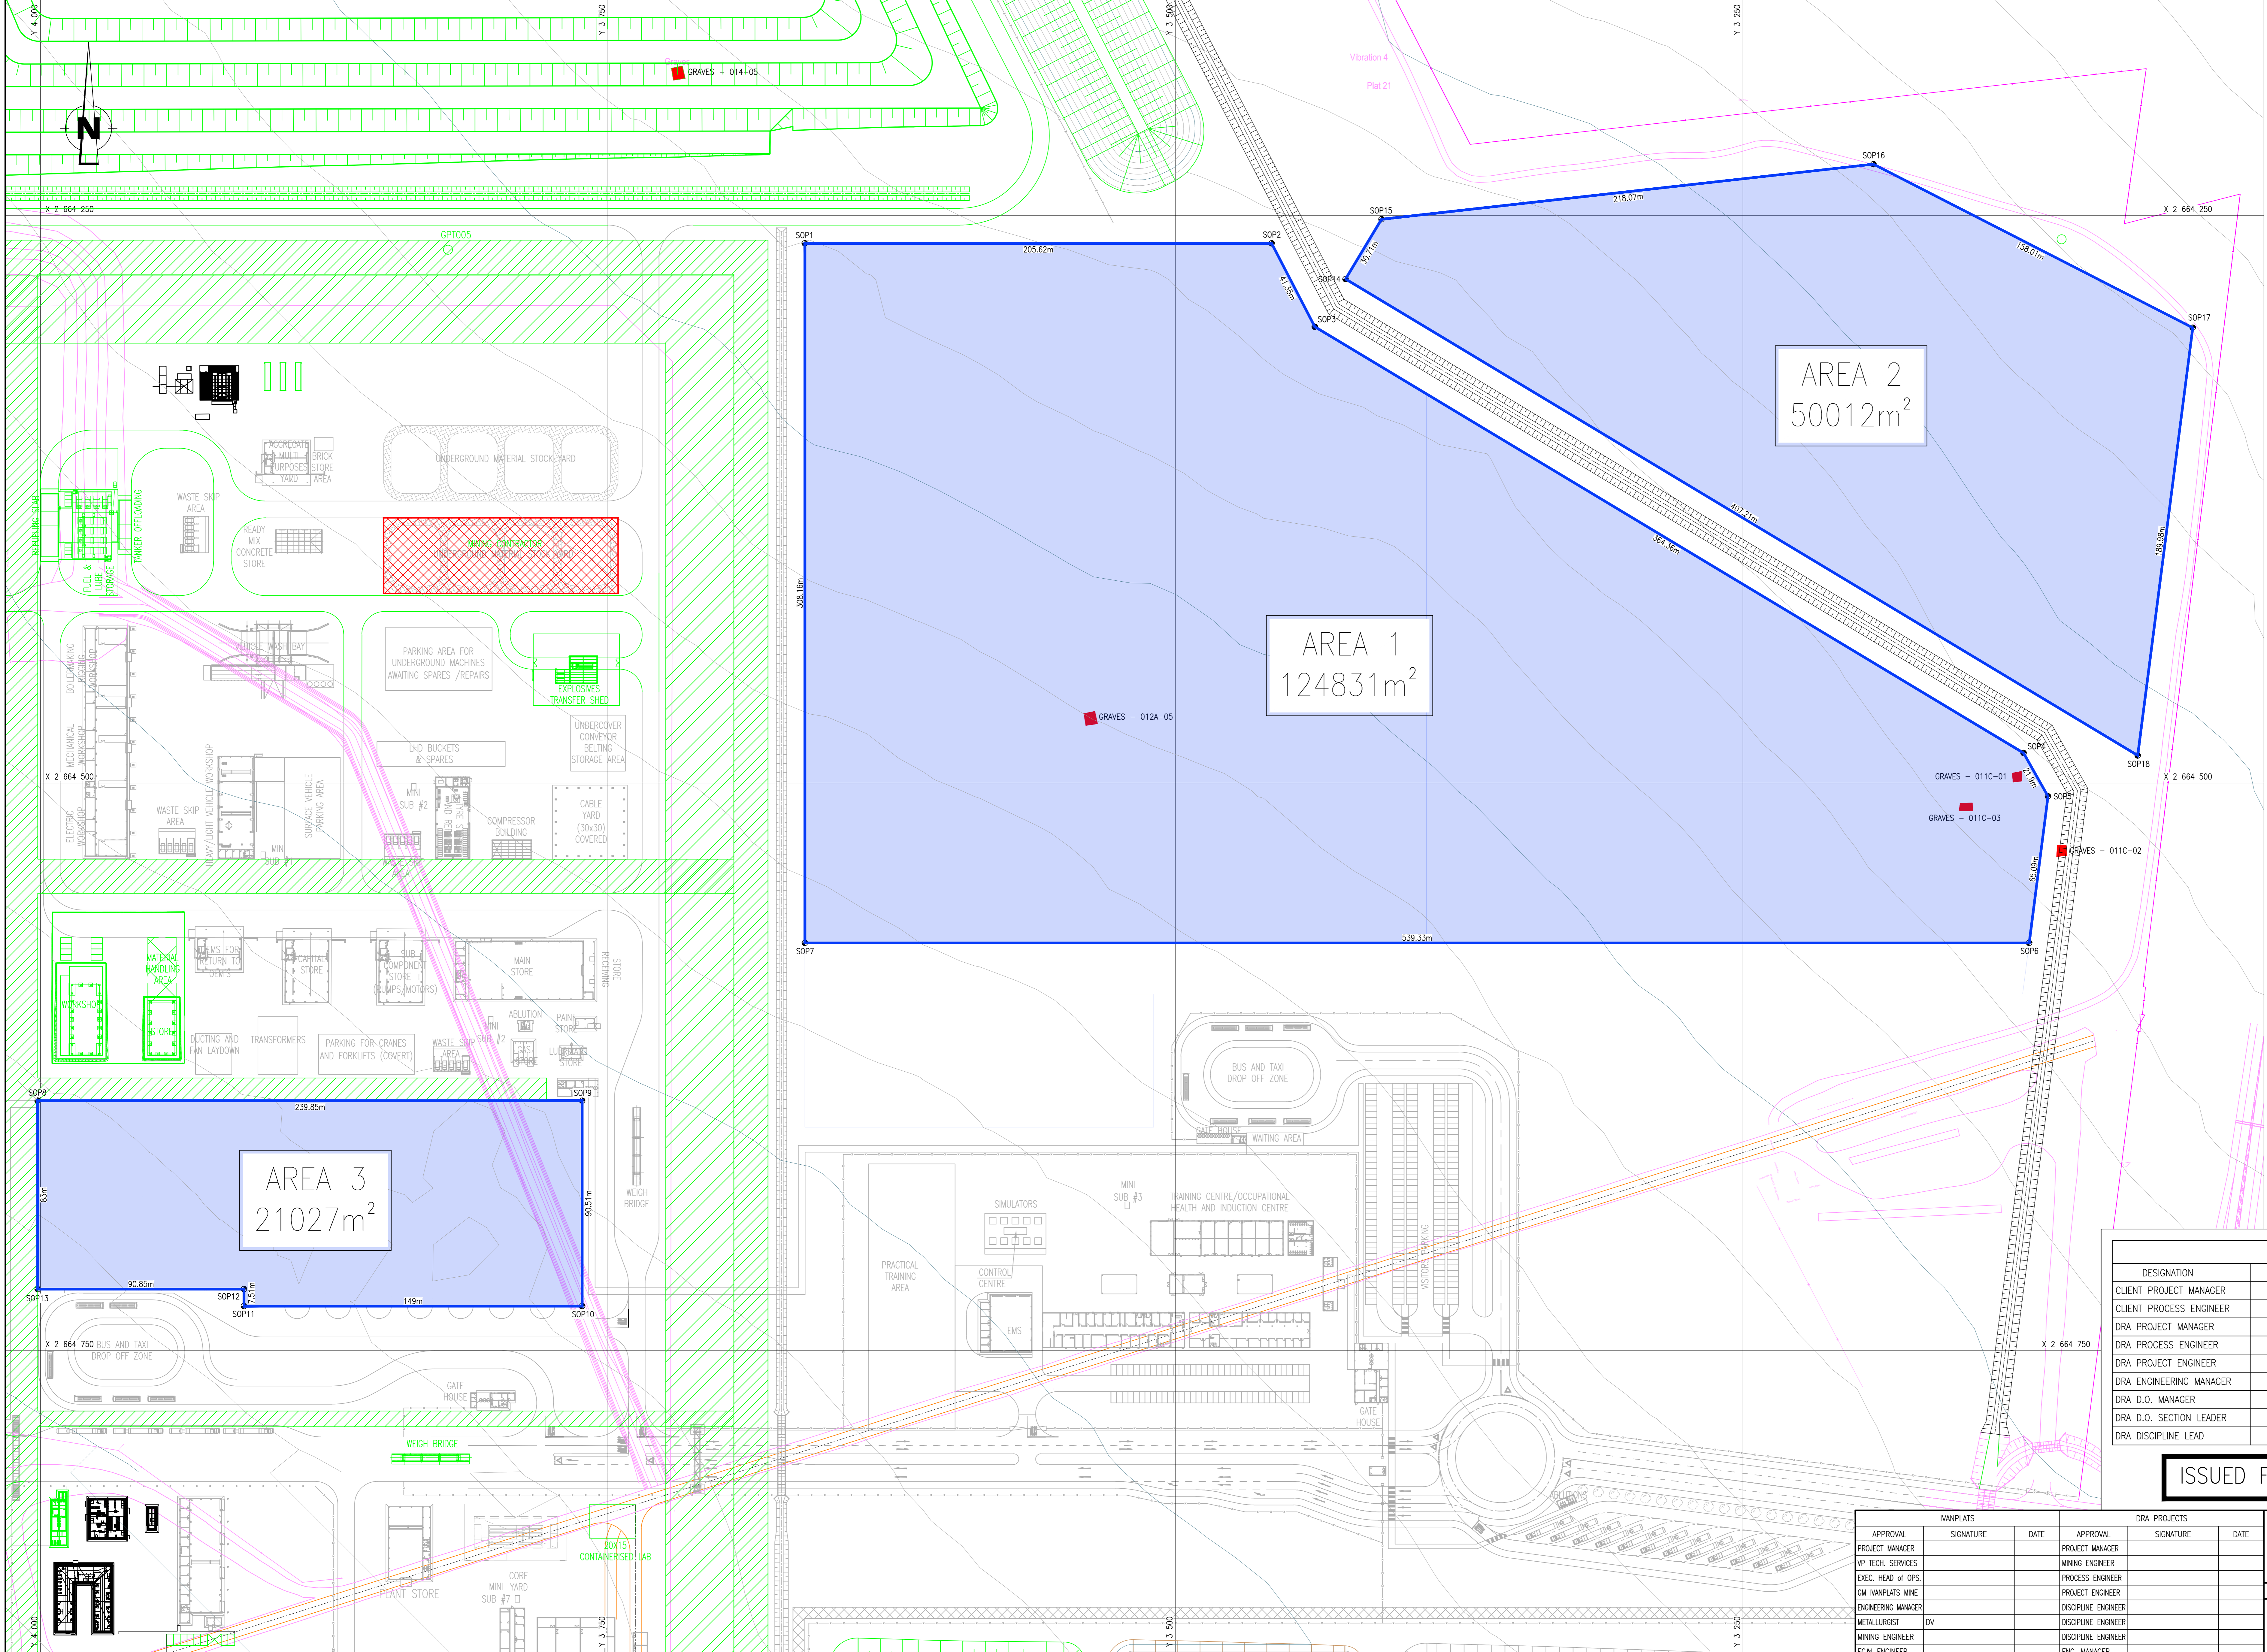

MAIN SOLAR PLANT LAYOUT
SCALE 1:1000

REV.	BY	DATE	DESCRIPTION	CHK.	DATE	S.L.	DATE
B4	MOV	02.08.22	SOLAR AREA A1 REDUCED BY 3.9 ha				
B3	MOV	01.08.22	SOLAR AREA A2 ENLARGED TO 5.0 ha				
B2	MOV	30.05.22	SOLAR AREAS REVISED TO INCLUDE MAIN PARKING AREA				
B1	MOV	26.05.22	VARIOUS SOLAR AREA OPTIONS WITH 100m EXCLUSION ZONE				
A	MOV	30.05.22	ISSUED FOR EXTERNAL SQUAD CHECK (T0N-0004)				
A	MOV	06.05.22	ISSUED FOR INTERNAL SQUAD CHECK (T0N-0004)				

DRAWING NO.	DESCRIPTION	DRAWING NO.	DESCRIPTION
IP-03-009-01	BLOCK PLAN - PERMANENT INFRASTRUCTURE INCLUDING EXISTING		

DRAWINGS & CONTENTS PROTECTED IN TERMS OF COPYRIGHT ACT. NOT TO BE COPIED, REPRODUCED OR USED WITHOUT PERMISSION OF DRA.