



~ FIRST FLOOR PLAN ~

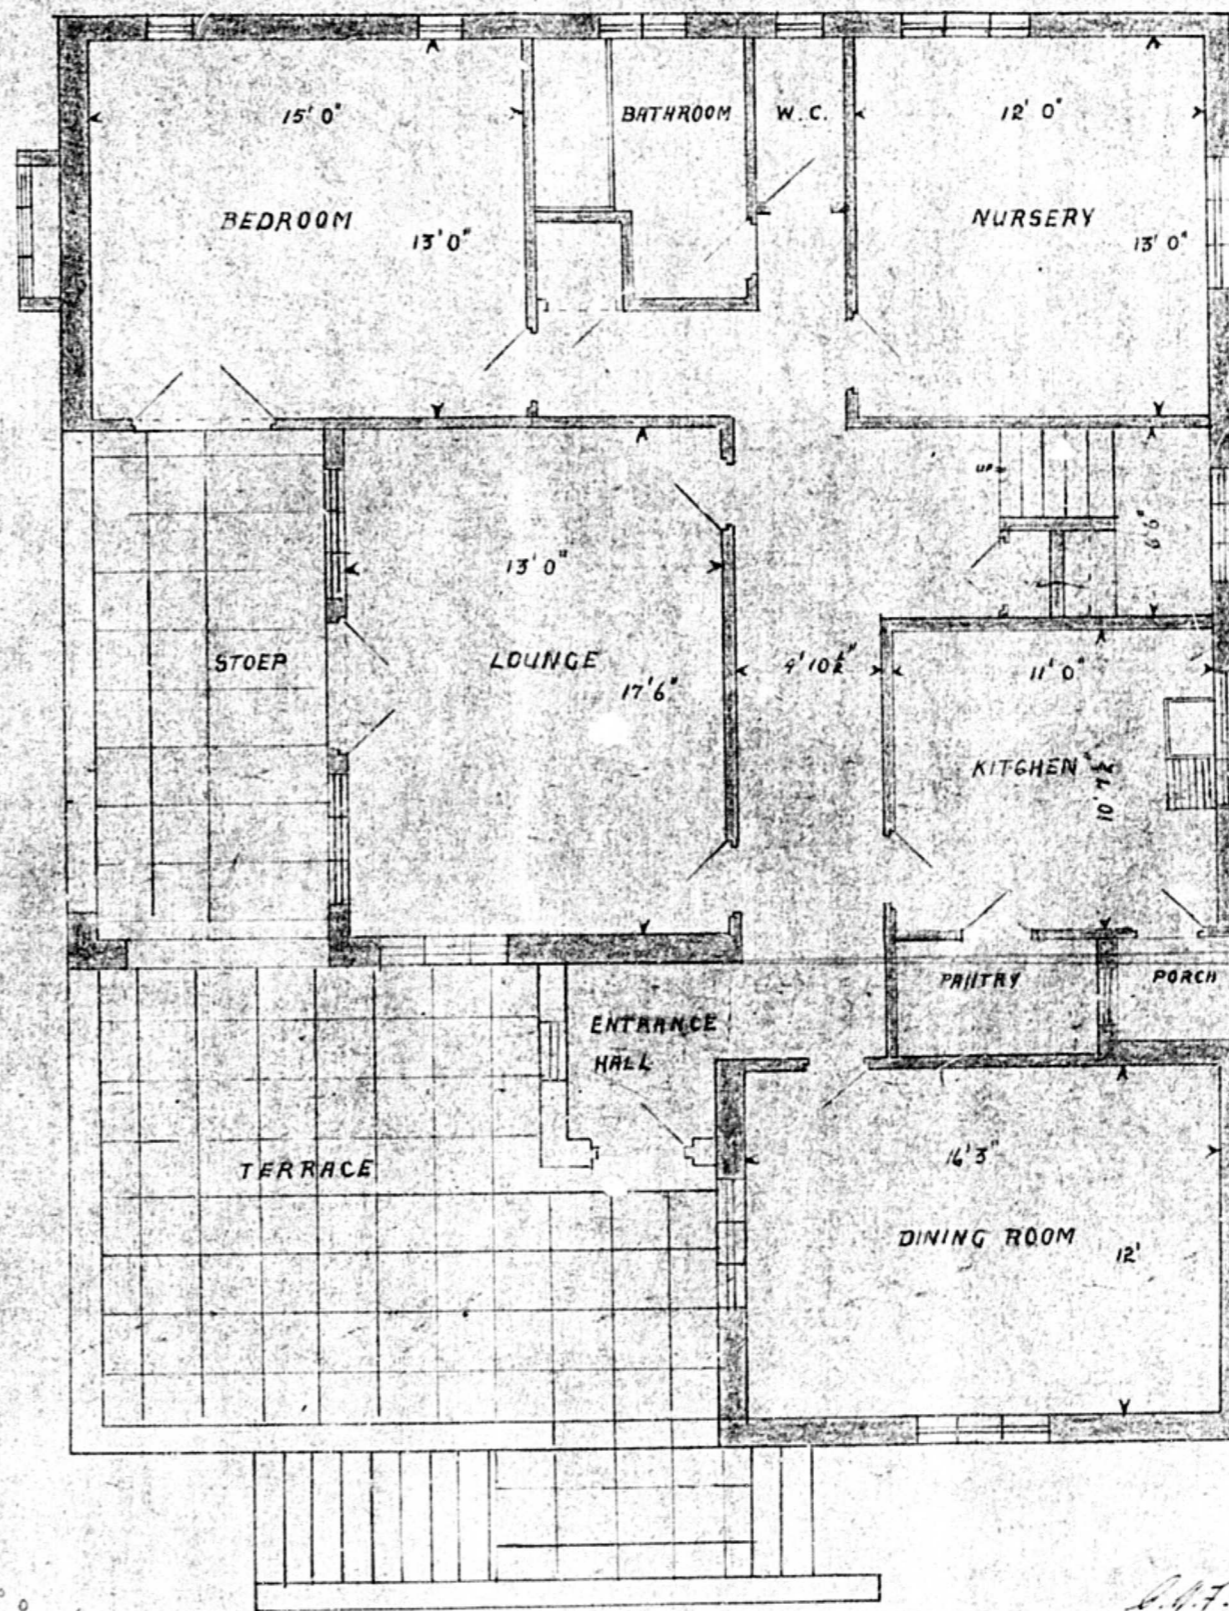

~ GROUND FLOOR PLAN ~

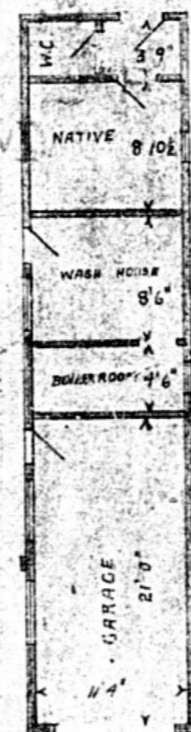

~ PLAN OF GARAGE ~
~ AND OUT HOUSES ~
SCALE ONE INCH = EIGHT FT.

*Amended ground floor & first floor plans
for Catalogue House & Urban North
for Mr. W. J. Williams.
M. J. Williams, Architect.
16. June 1940*

~ SCALE FOUR FEET = ONE INCH ~



31-1-40

W. J. Williams