

ALL DIMENSIONS ARE TO BE CHECKED ON SITE PRIOR TO CONSTRUCTION TAKING PLACE. ANY DISCREPANCY BETWEEN ARCHITECT DRAWINGS, ENGINEER DRAWINGS AND THE BILLS OF QUANTITIES ARE TO BE DISCUSSED WITH THE ARCHITECT. ALL STRUCTURE TO BE CHECKED BY ENGINEER.


No.	DATE	AMENDMENT	D.P.W.

Copyright vests in the Department of Public Works

as-built drawings

 certified as-built drawings as per Centralised Drawing Archive AS-BUILT DRAWING REQUIREMENTS
 name: _____
 date: _____
 professional registration no.: _____

cad file name: L12/03/12 page type: A 1

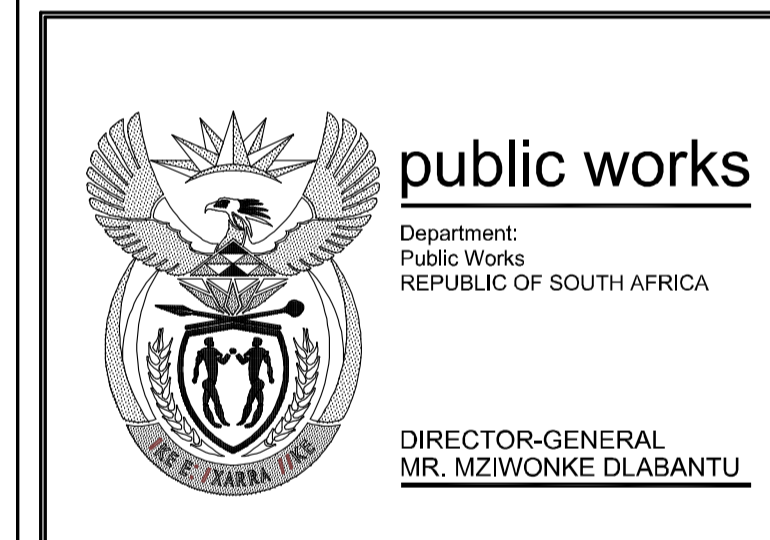


discipline ARCHITECTURAL
 service
 NEWCASTLE JUSTICE
 NEW COMPLEX:
 ESTABLISHMENT OF A
 COMMUNITY COURT

WCS number 45965

drawing title
 SKETCH PLANS:
 PROPOSED NEW: ELEVATIONS
 NORTH-WEST & SOUTH-WEST

ref.no. EDIT designed AH
 scale as shown drawn AH
 date June 2013 checked CDHS


DPW drawing number
 25459

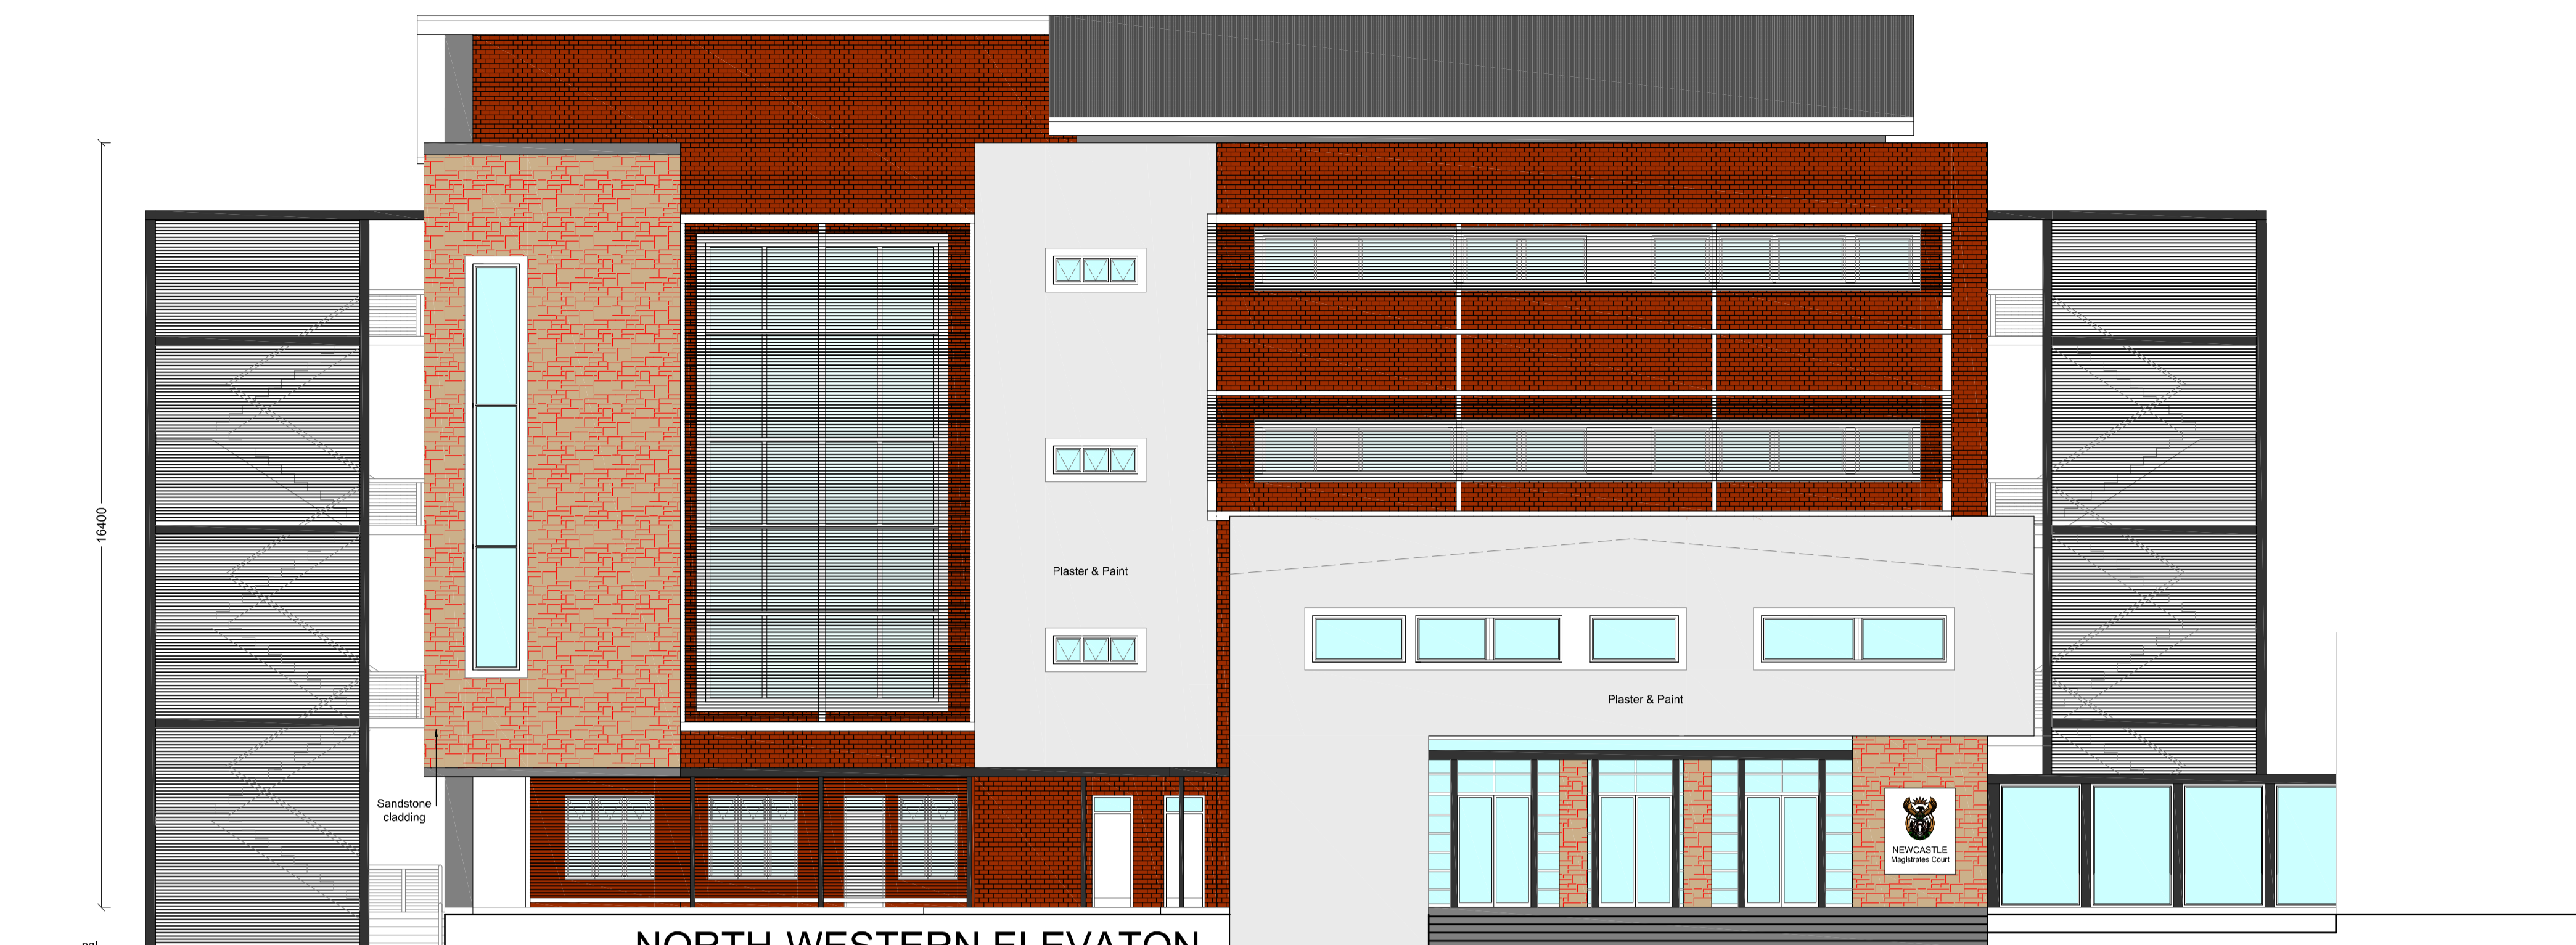

NORTH-WESTERN ELEVATION
 Scale 1:100



NORTH-WESTERN ELEVATION
 Scale 1:200

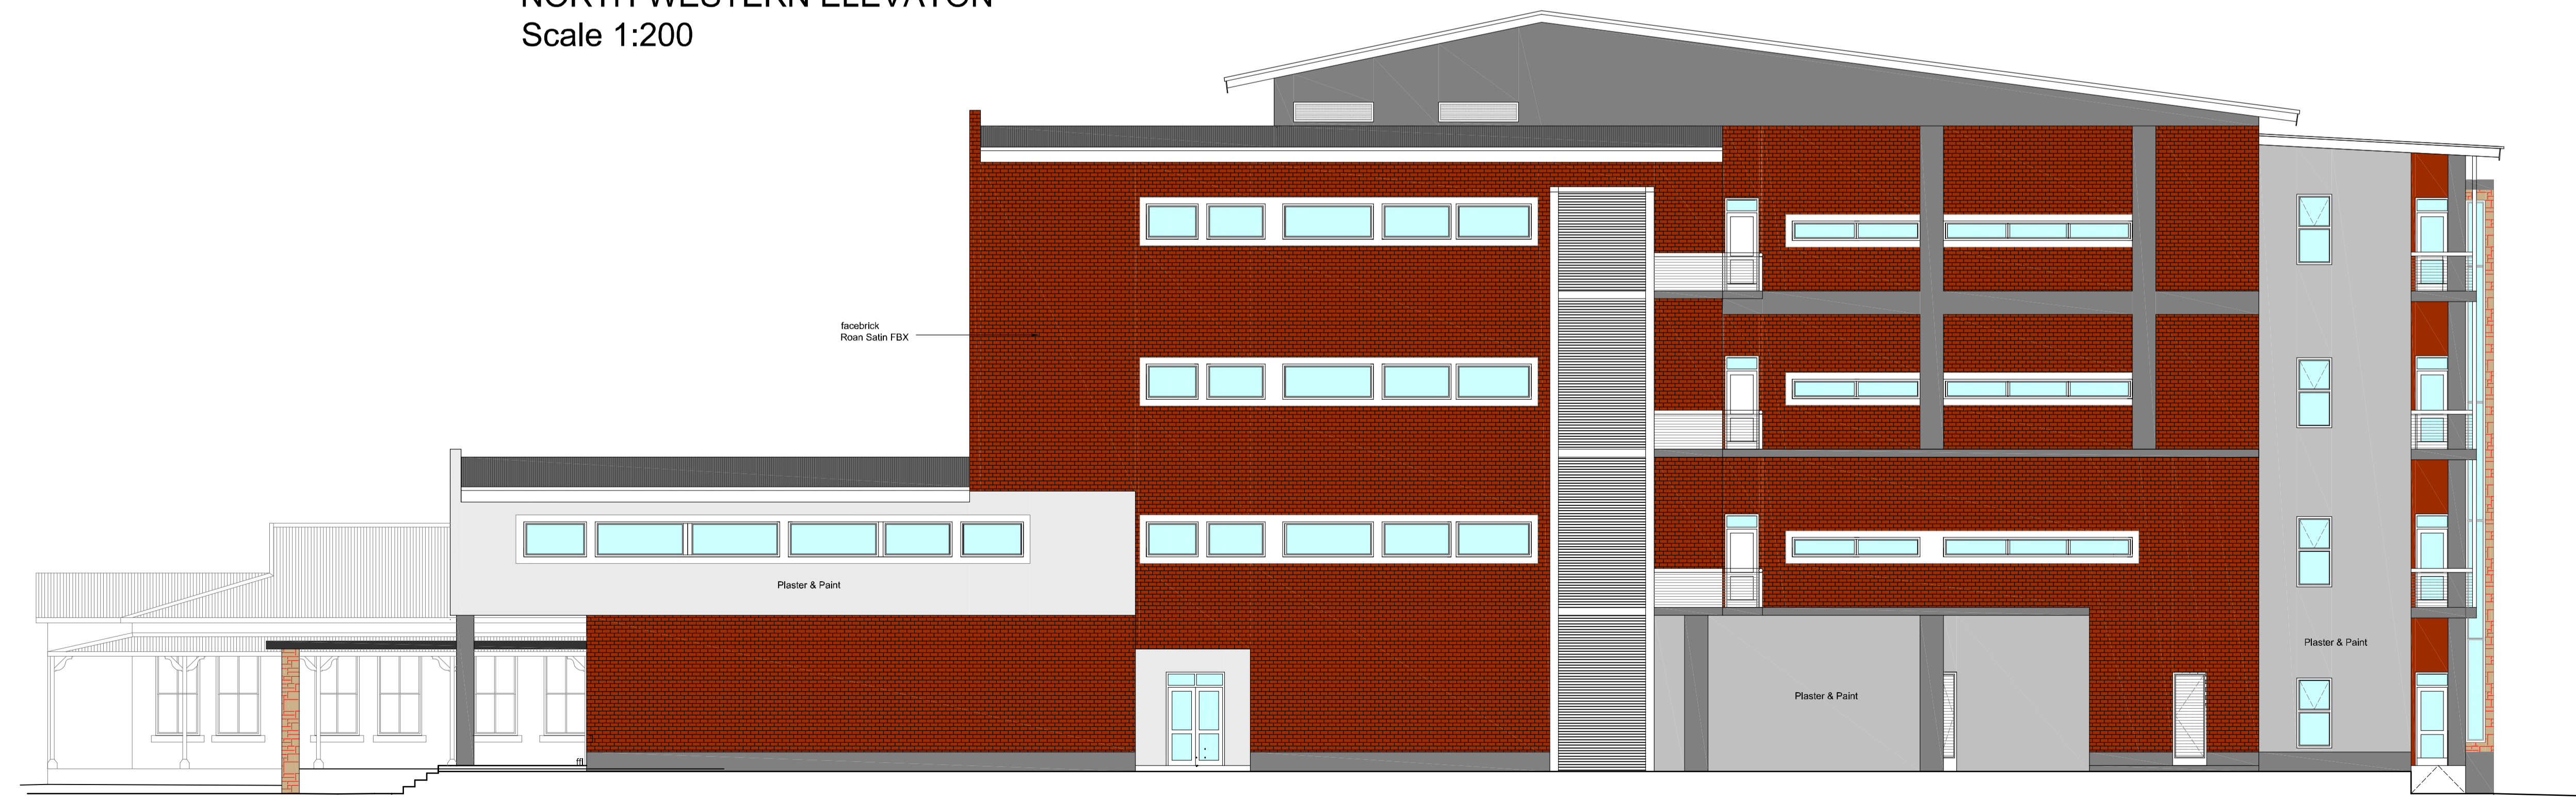

SOUTH WESTERN ELEVATION
 Scale 1:100