
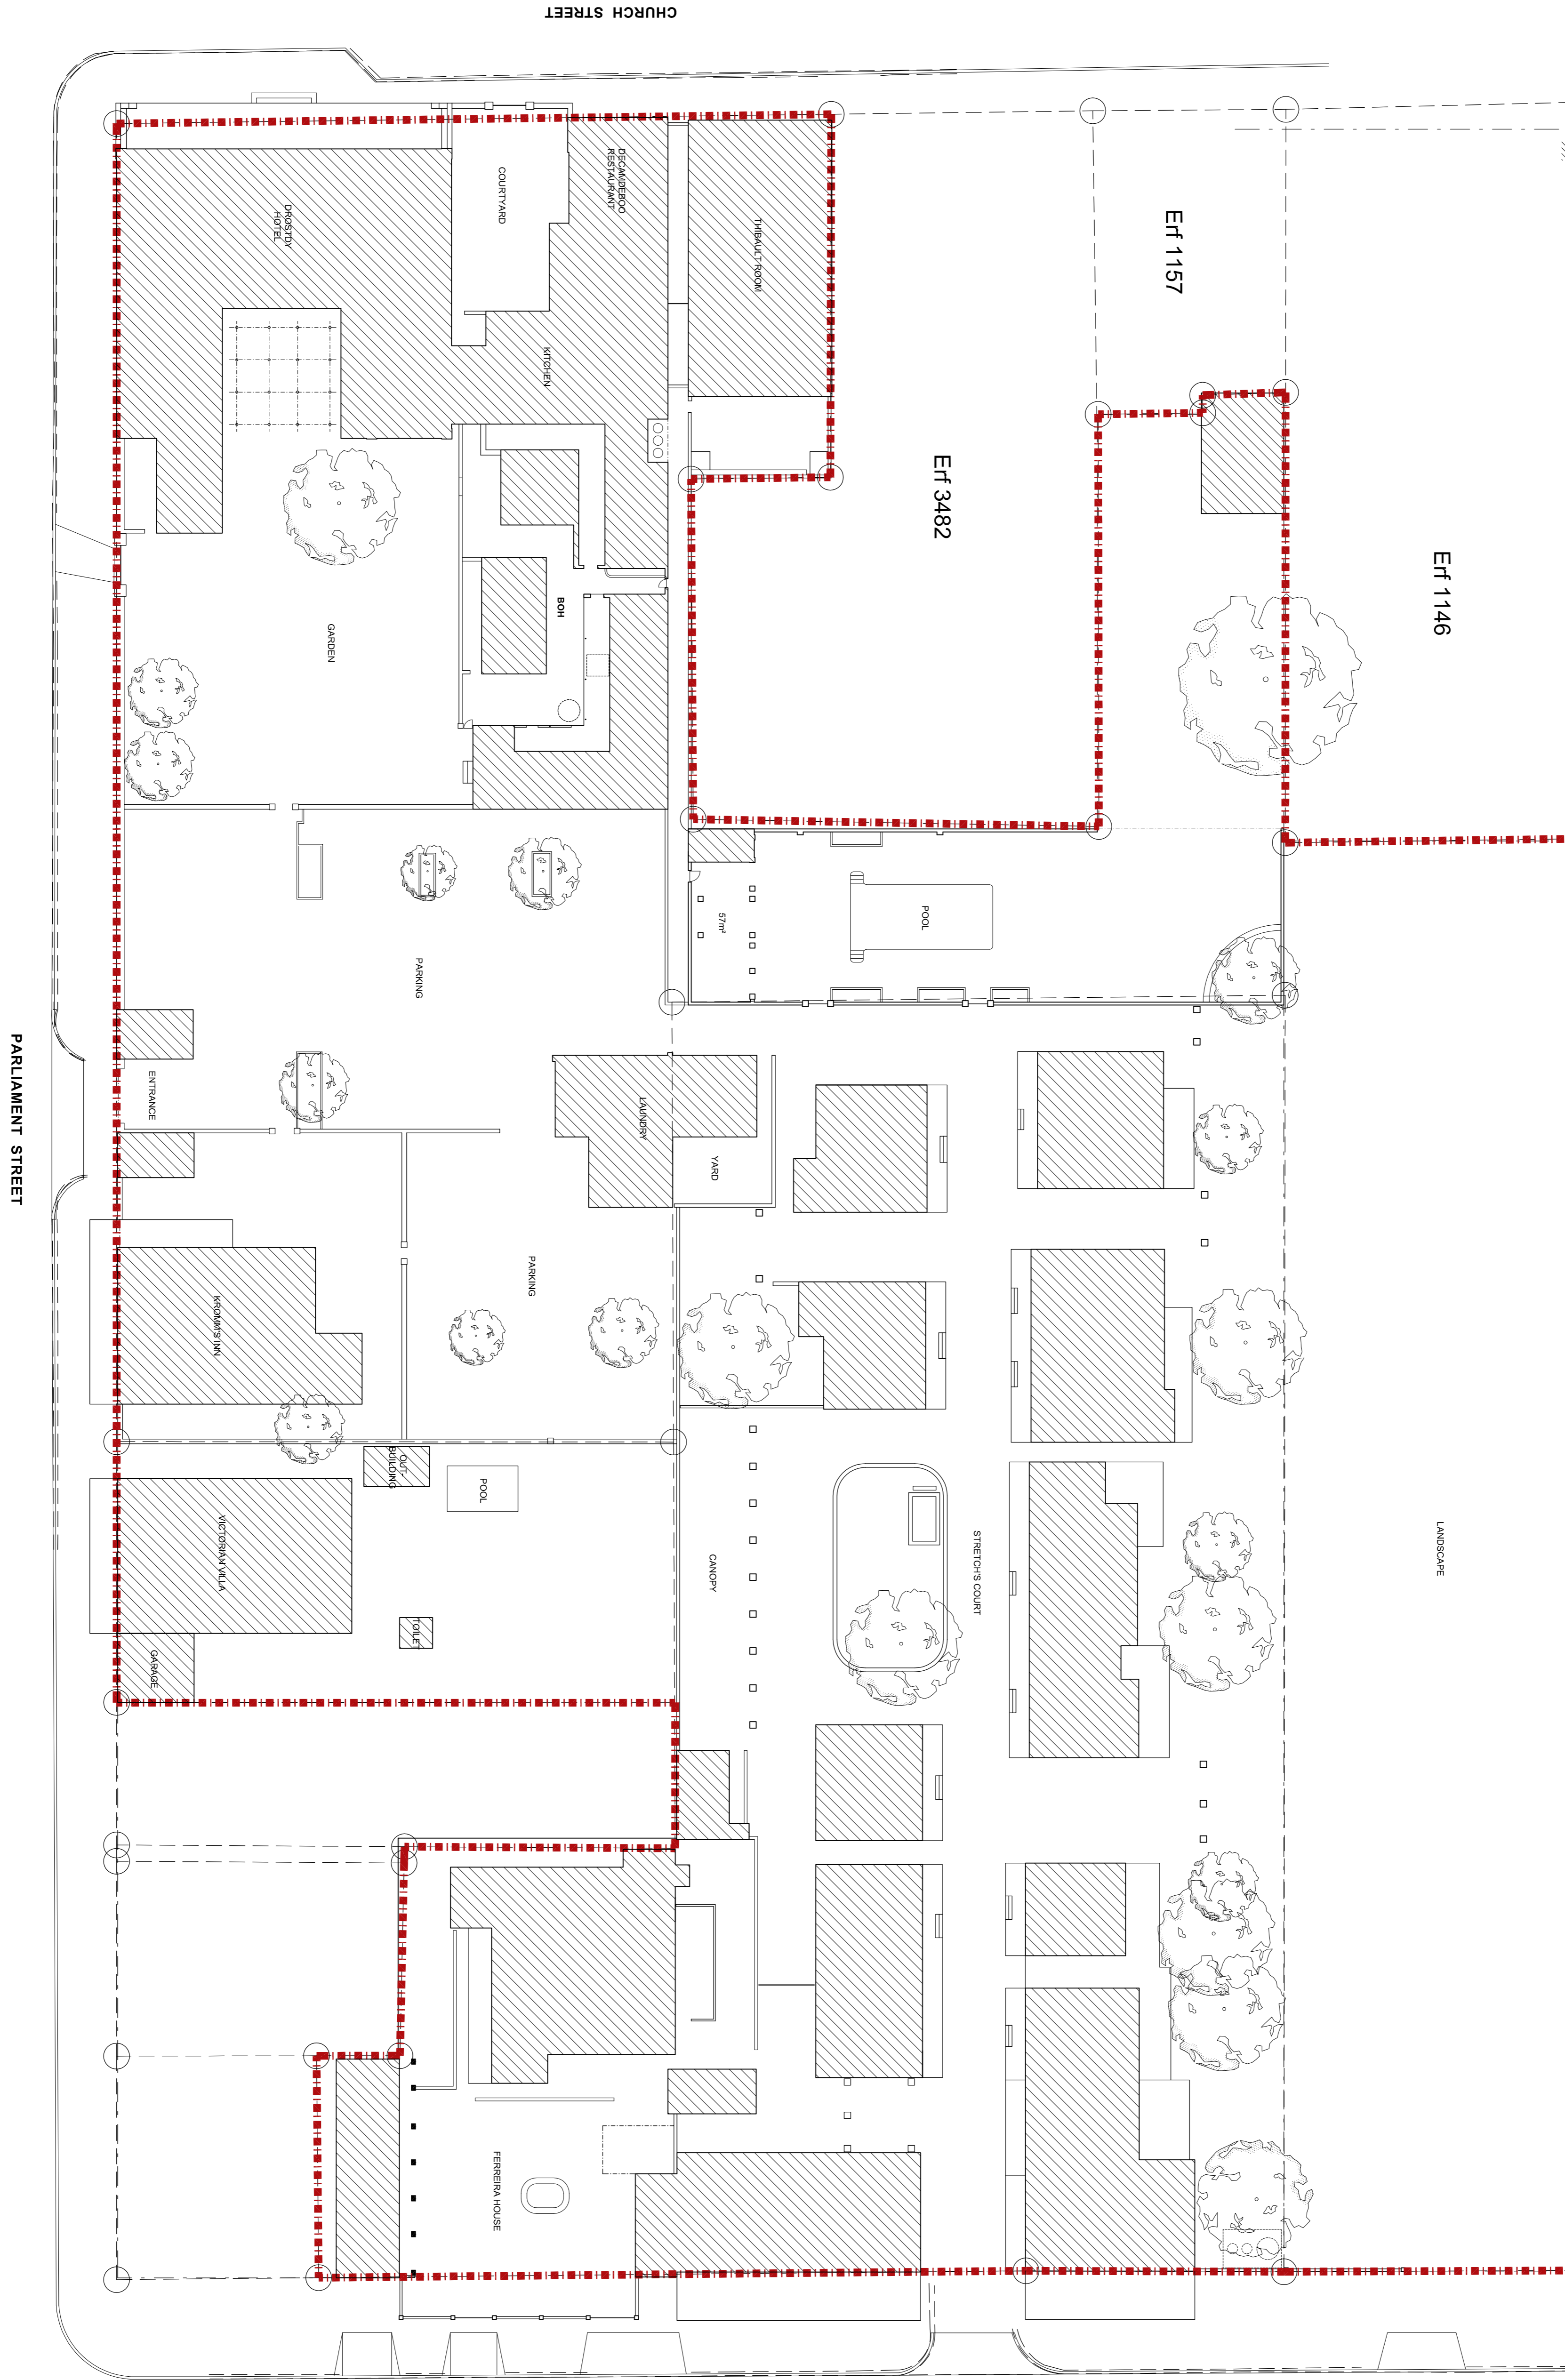


NOTES

- * THE DESIGN ON THIS DRAWING IS COPYRIGHT AND REMAINS THE PROPERTY OF THE ARCHITECT.
- * ALL WORK IS TO BE CARRIED OUT IN ACCORDANCE WITH THE N.B.A.S. SABS 0400 AND LOCAL AUTHORITY REGULATIONS.
- * ALL DIMENSIONS AND DETAILS ARE TO BE CHECKED ON SITE BEFORE WORK BEGINS IN HAND.
- * ANY DISCREPANCIES ARE TO BE IMMEDIATELY REPORTED TO THE ARCHITECT.
- * THE DRAWING MAY NOT BE SCALED.

REV. NO.	DATE	DESCRIPTION	NAME
A	2013.02.02	GENERAL REVISIONS TO INCLUDE ERF 1176	WM

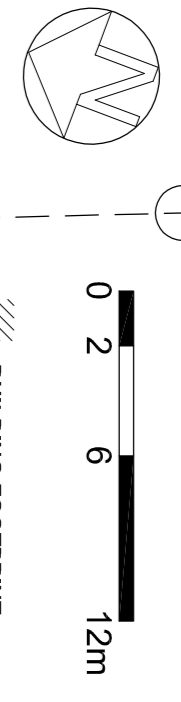

BOURKE STREET

NOTES

dlhk Architects (Pty) Ltd
6th Fl, DeWATERKANT CENTRE
No. 9 SOMERSET ROAD
CAPE TOWN 8001
TEL + 27 (0) 21 421 6803
FAX + 27 (0) 21 421 0670
e-mail architects@dlhk.co.za
REG No 98 / 20807 / 07

PROJECT
DROSTDY HOTEL
GRAAFF REINET
Erf 3476, Erf 3477, Erf 1176

CLIENT
SA College of Tourism

EXISTING MASTER PLAN LAYOUT

PROJECT NUMBER	DRAWING NUMBER	REVISION	PILOT DATE
12049	0020	A	2013.05.16
SKETCH	COUNCIL	INFORMATION ONLY	CONSTRUCTION
SCALE A1-1:250	DWG DATE 05.02.2013	DRAWN WR	CHECKED AL