


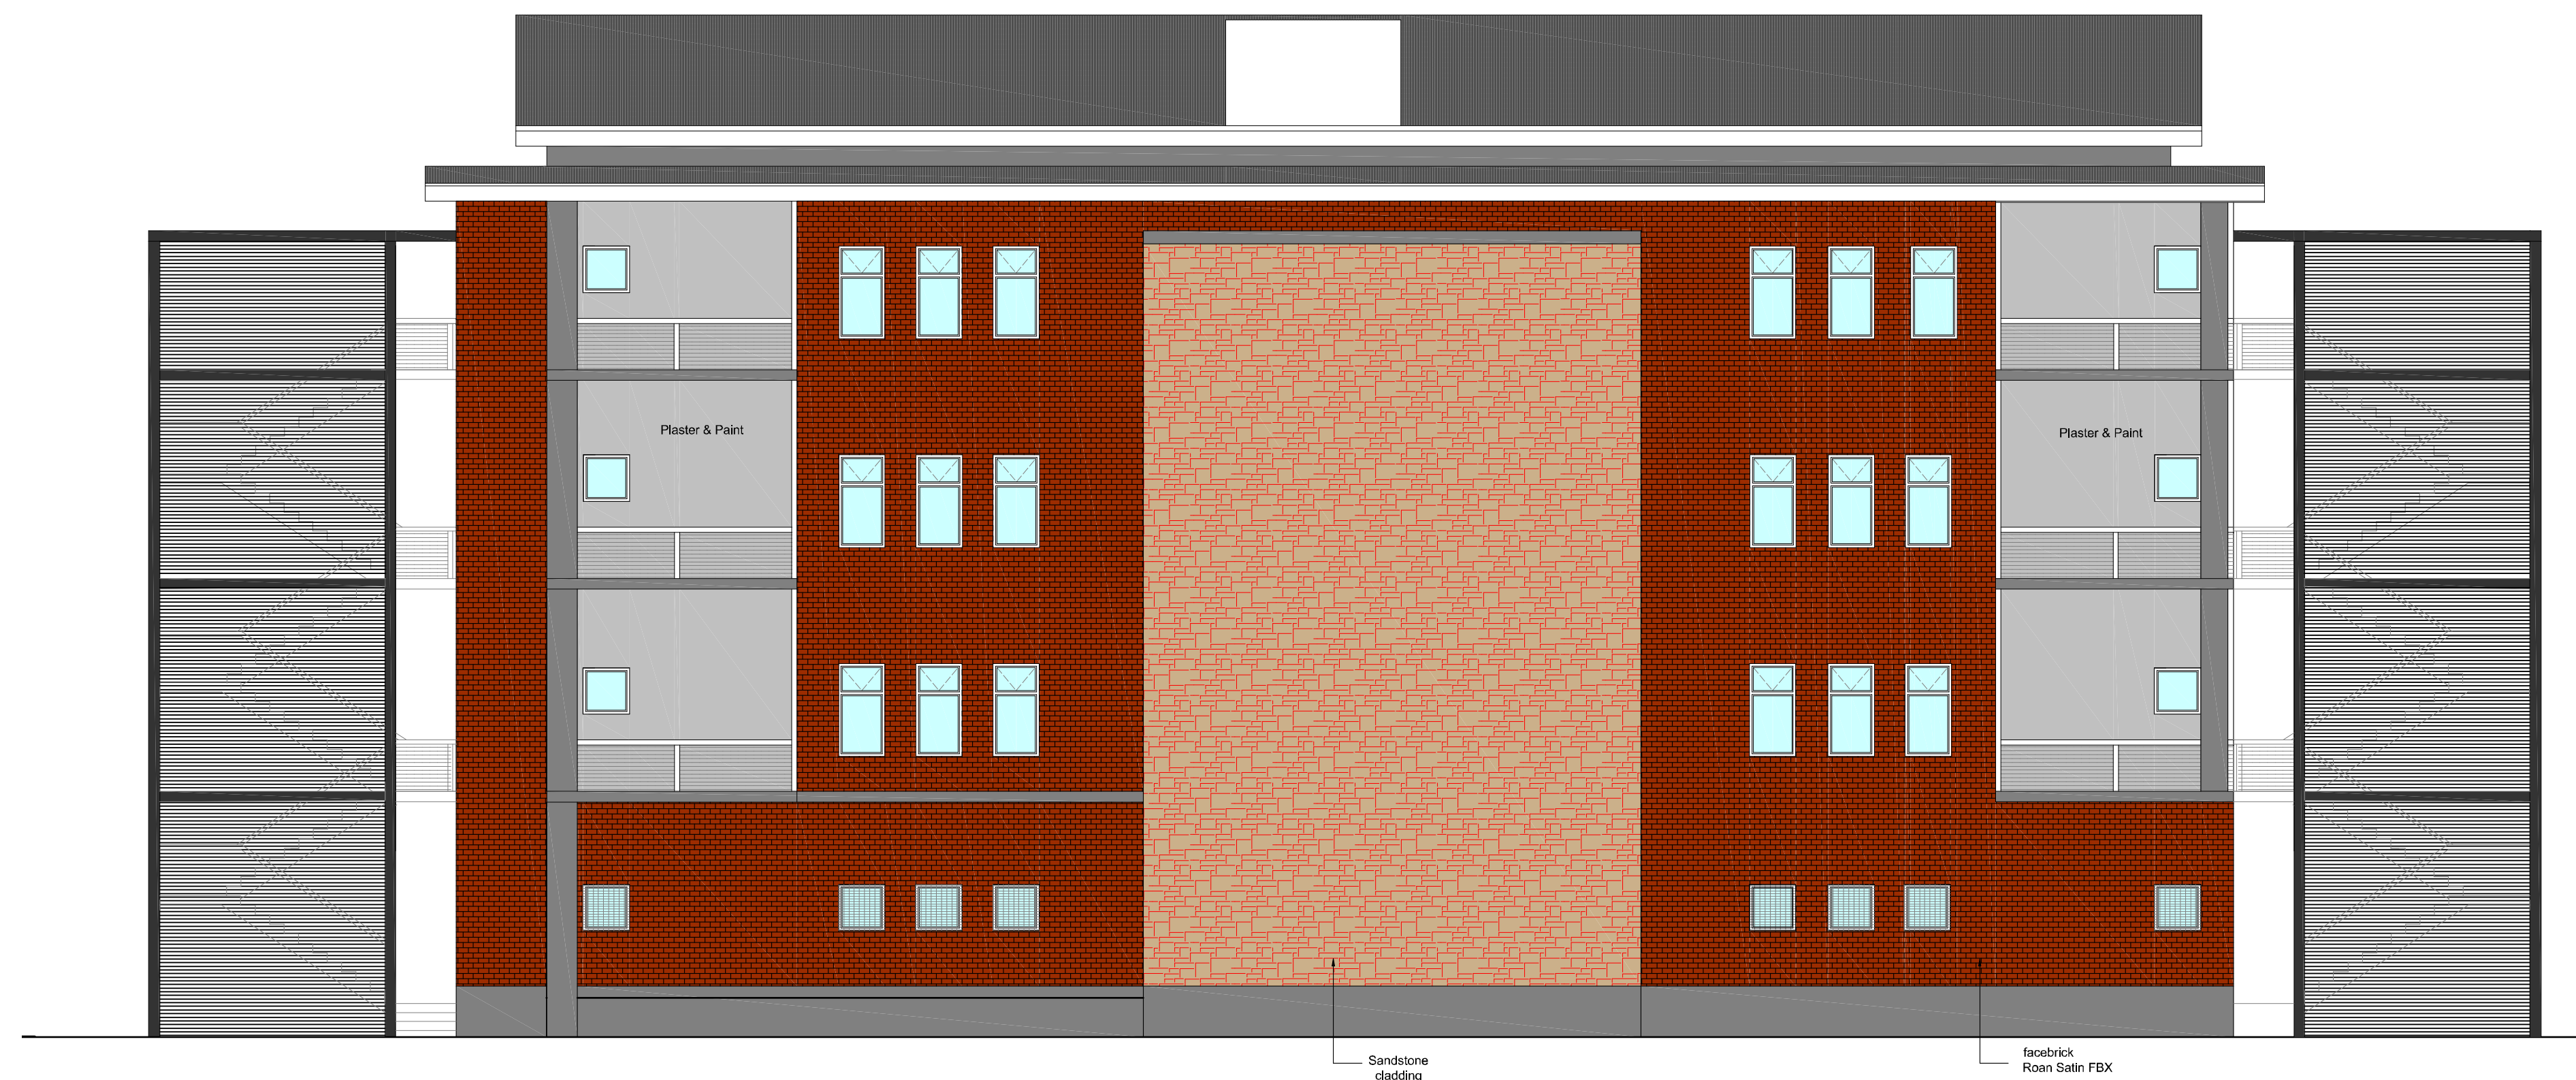

NORTH EASTERN ELEVATION
Scale 1:100




SOUTH EASTERN ELEVATION
Scale 1:100

ALL DIMENSIONS ARE TO BE CHECKED ON SITE PRIOR TO CONSTRUCTION TAKING PLACE. ANY DISCREPANCY BETWEEN ARCHITECT DRAWINGS, ENGINEER DRAWINGS AND THE BILLS OF QUANTITIES ARE TO BE DISCUSSED WITH THE ARCHITECT. ALL STRUCTURE TO BE CHECKED BY ENGINEER.

No.	DATE	AMENDMENT	D.P.W.

Copyright vests in the Department of Public Works
as-built drawings
certified as-built drawings as per Centralised Drawing Archive AS-BUILT DRAWING REQUIREMENTS
name: _____
date: _____
professional registration no.: _____

cad file name: L12/03/13 page type: A 1

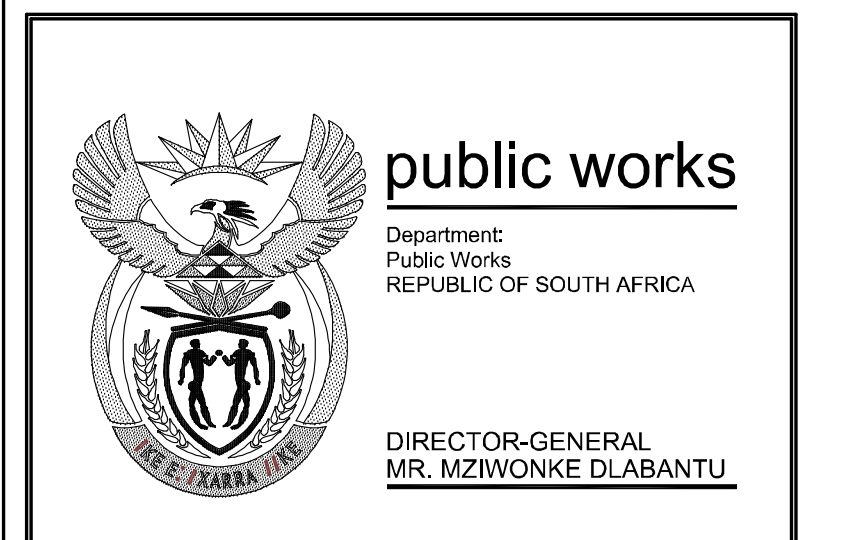

discipline ARCHITECTURAL
service
NEWCASTLE JUSTICE
NEW COMPLEX:
ESTABLISHMENT OF A
COMMUNITY COURT

WCS number 45965
drawing title
SKETCH PLANS:
PROPOSED NEW: ELEVATIONS
NORTH-EAST & SOUTH-EAST
ref.no. EDIT designed AH
scale as shown drawn AH
date June 2013 checked CDHS
DPW drawing number

25459