



PMB/2114/1/6

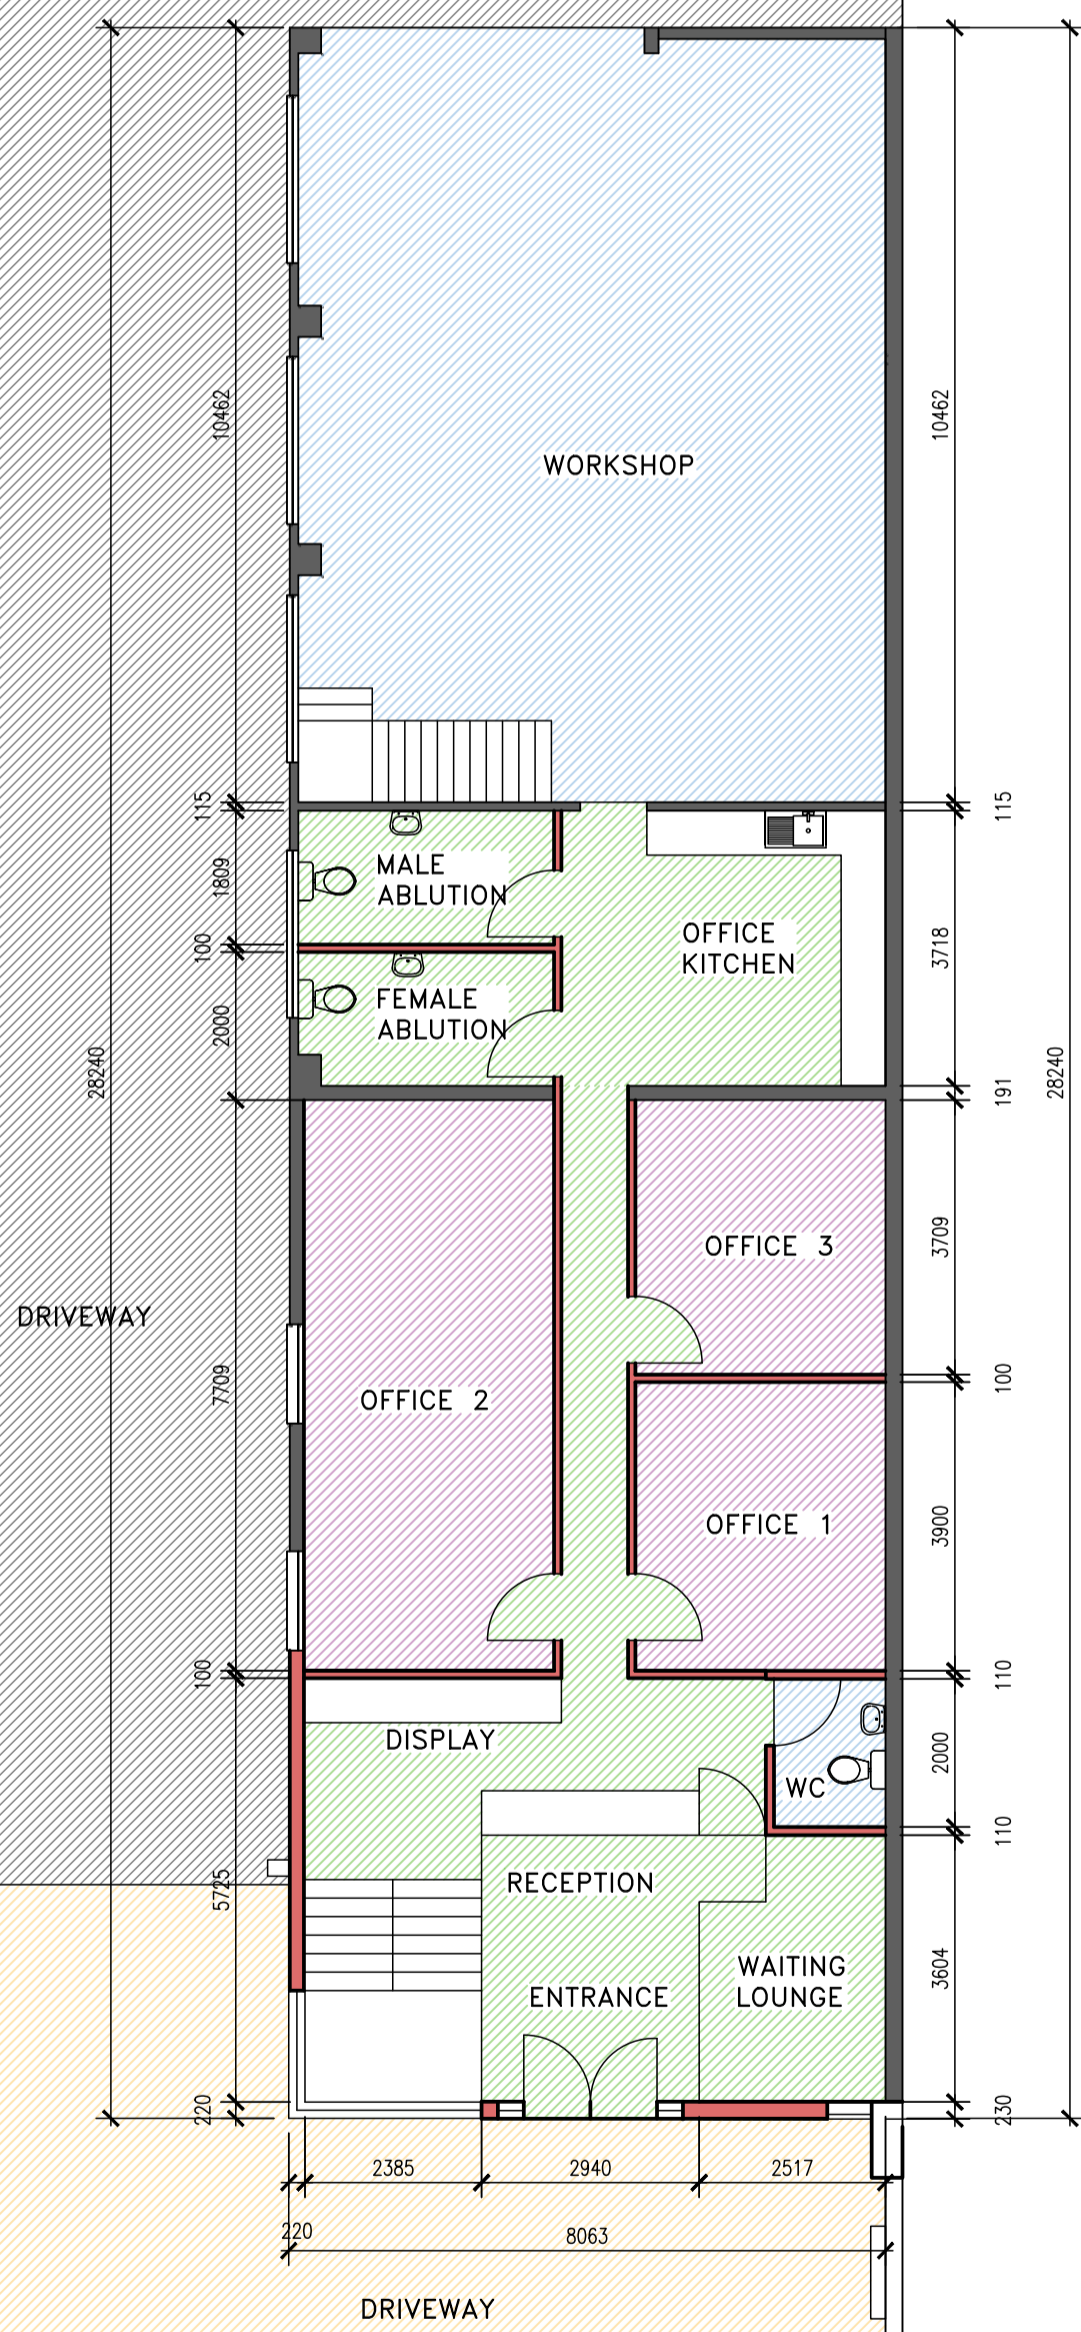


GROUND FLOOR

PMB/2114/1/6

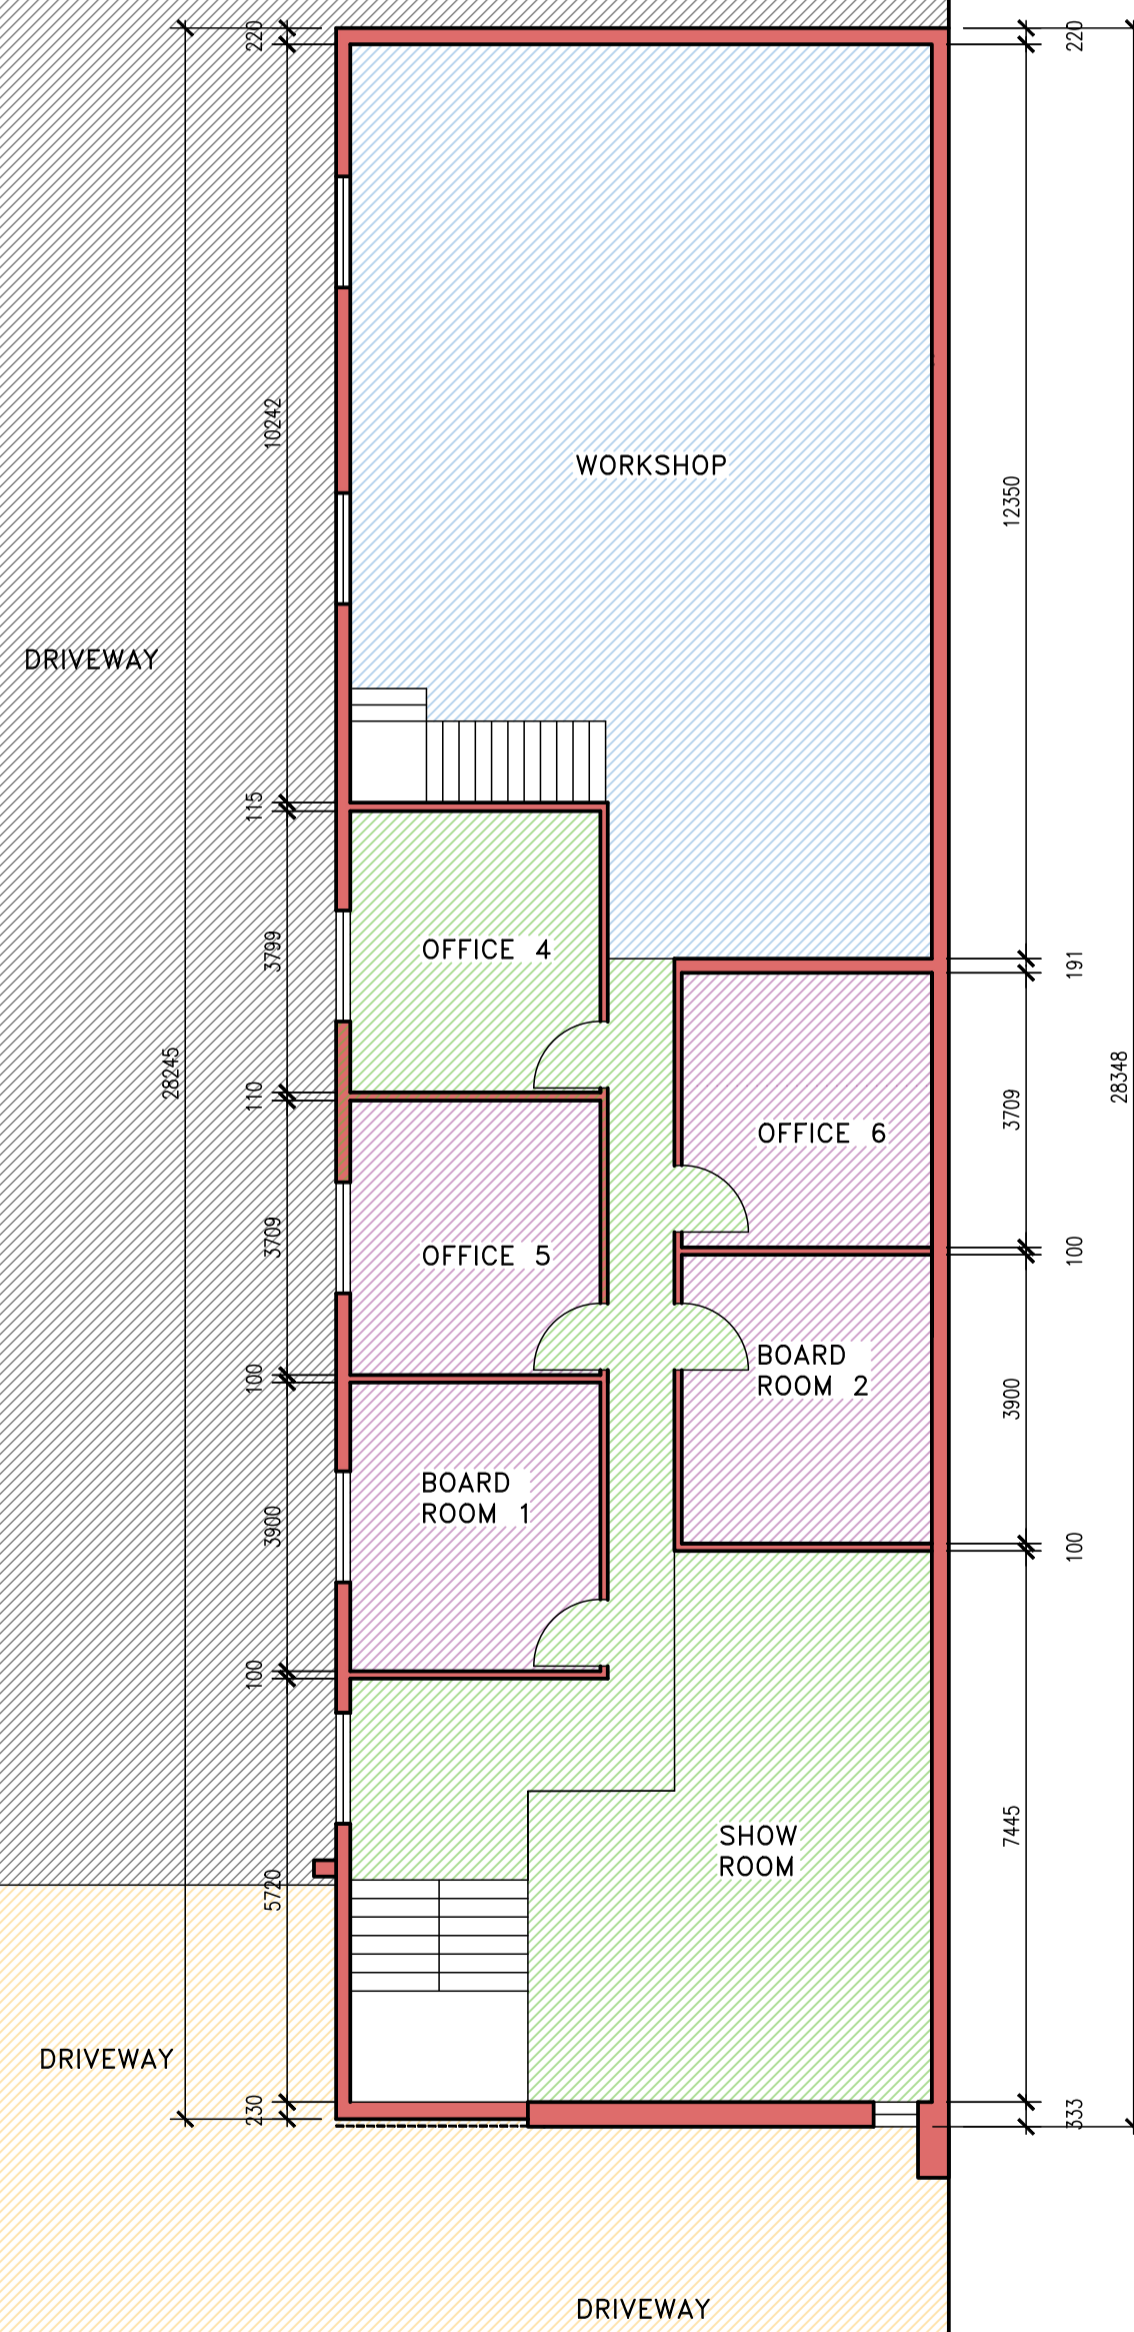

FIRST FLOOR

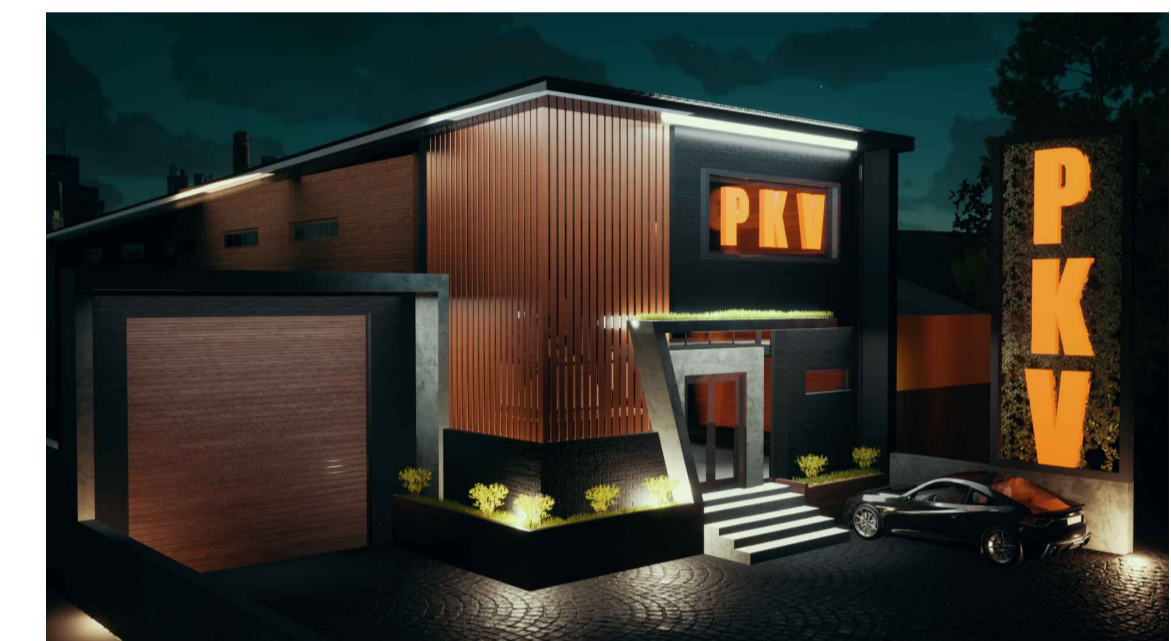

PROPOSED ADDITIONS AND ALTERATIONS ON 142 GREYLING STREET

