
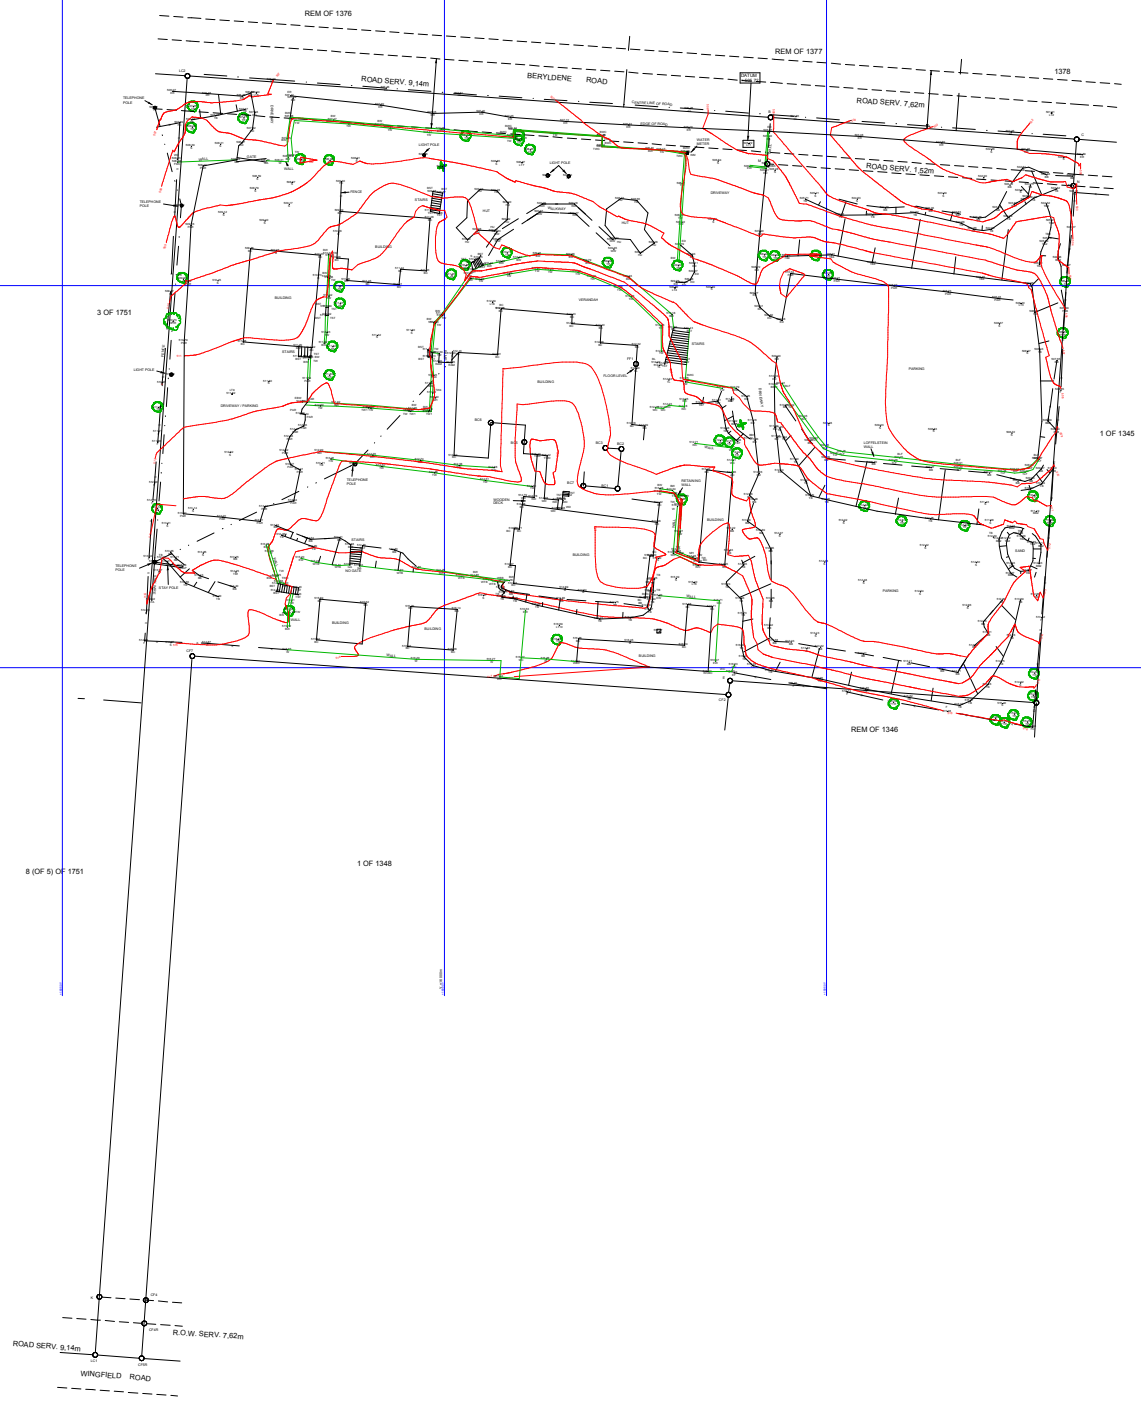


DESIGN PLAN

OF
 ERF 1958 KLOOF
 SITUATE IN THE ETHEKWINI MUNICIPALITY
 REGISTRATION DIVISION FT
 PROVINCE OF KWAZULU-NATAL
 SCALE 1 : 200

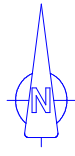

| | |
|---|--------------------------------|
