


COPY	
1/1	2
CITY OF DURBAN	
PLAN No. 439/79	
APPROVED	
Date 13 OCT 1979	
D. C. MACLEOD City Engineer	
Per: [Signature]	

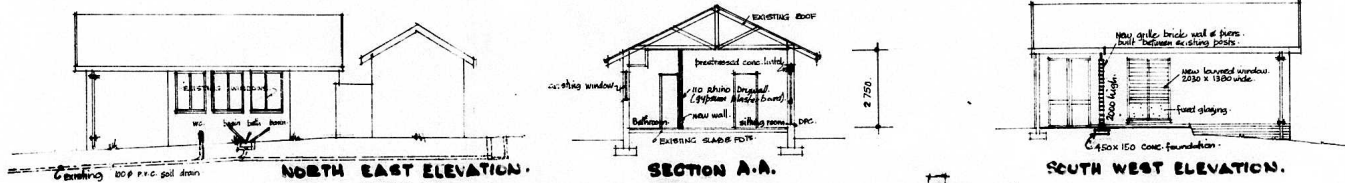


In pursuance of Section 67 of Ordinance 27 of 1949 (as amended) the above developer of land/building(s) is hereby authorized subject to the following specific condition(s) :-

The whole premises being occupied and used as a single family unit at all times to the satisfaction of the City Engineer.

REASON :

To ensure that the proposal will conform to and will not into the amenities of the neighbourhood.

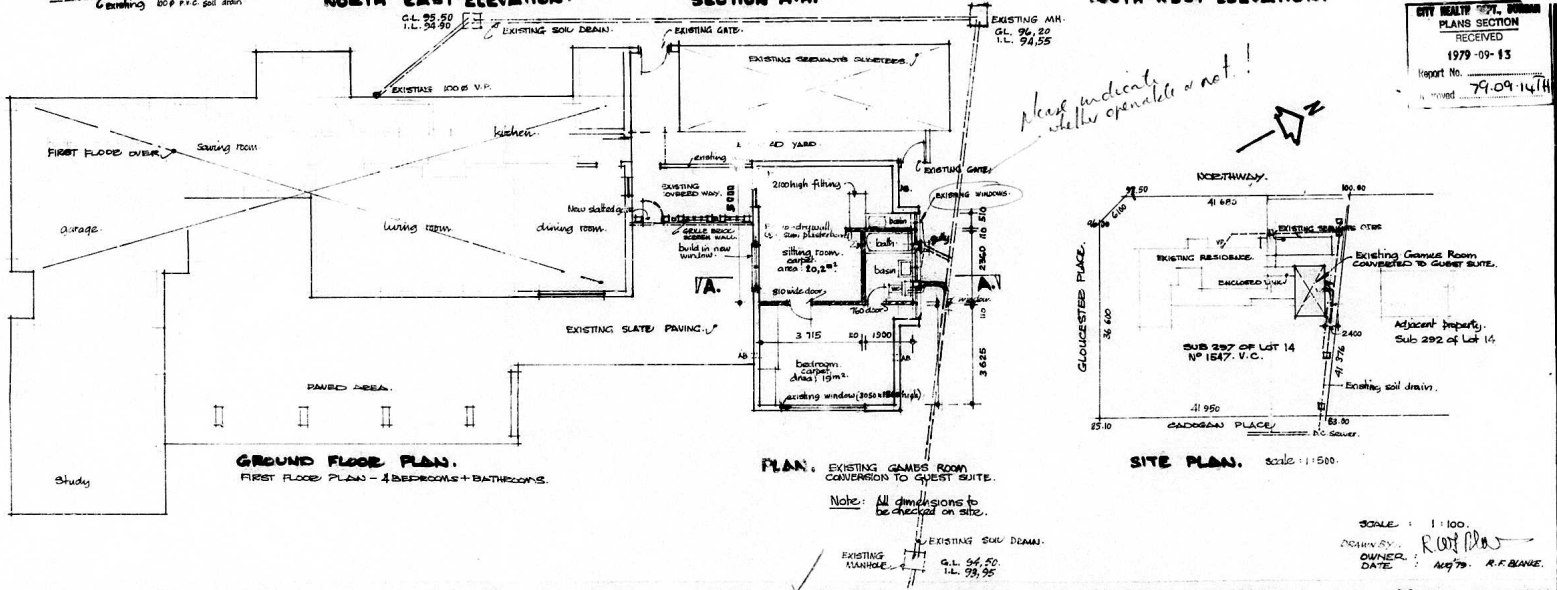

PROPOSED INTERNAL ALTERATIONS TO RESIDENCE AT 164 NORTHWAY, DURBAN NORTH, SUB 297 OF 14, NO 1547 VC, FOR MRS. R.F. BLANKE.