


32° 44' 31,853" S 27° 07' 00,825" E
 KKR27
 MTN ERICSSON
 SITE:
 SITE NAME: NGOUMEYA COMMUNITY MTN
 ULTIMATE TRUST
 E N FLANEGAN
 012 9977912

UPPER NGOUMEYA 5 CQ

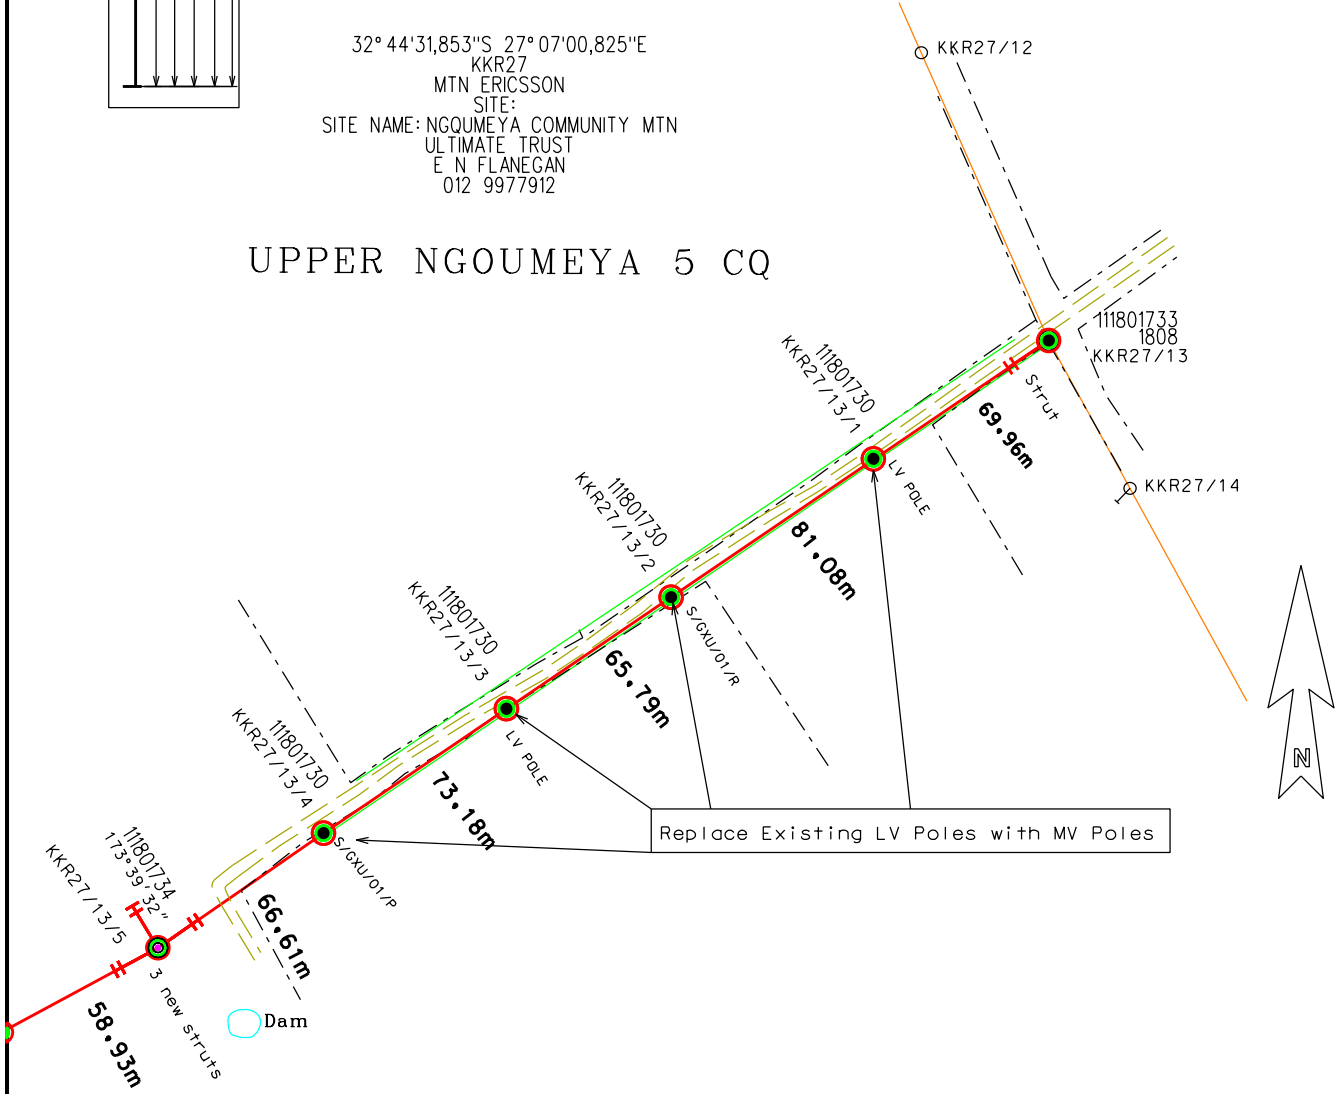

Project Name: NGOUMEYA COMMUNITY	Trf size - Existing:KVA
Eskom Project Number: 166425461 (GTX Number)	New: 25KVA
Feeder Name and kV:	Line length - Upgrade :290,02m New : 1 138,26m

Sheet length-MV 413.10
 Sheet length-LV 000
 Prog length-MV 1 428,28
 Prog length-LV 000



Scale 1:2500	Sheet 1 of 4	Conductor: Fox	"C" value:1425
--------------	--------------	----------------	----------------


EDIT FEEDER
 Supply to

FILENAME: 166425461 NGOUMEYA COMMUNITY MTN
 DATE: 04/02/2016
 DRAWN BY: A. Schoeman
 CHECKED BY: E vd Westhuizen (084 442 2262)

REV

UPPER NGOUMEYA 5 CQ

32° 44' 31,853"S 27° 07' 00,825"E
 KKR27
 MTN ERICSSON
 SITE:
 SITE NAME: NGOUMEYA COMMUNITY MTN
 ULTIMATE TRUST
 E N FLANEGAN
 012 9977912

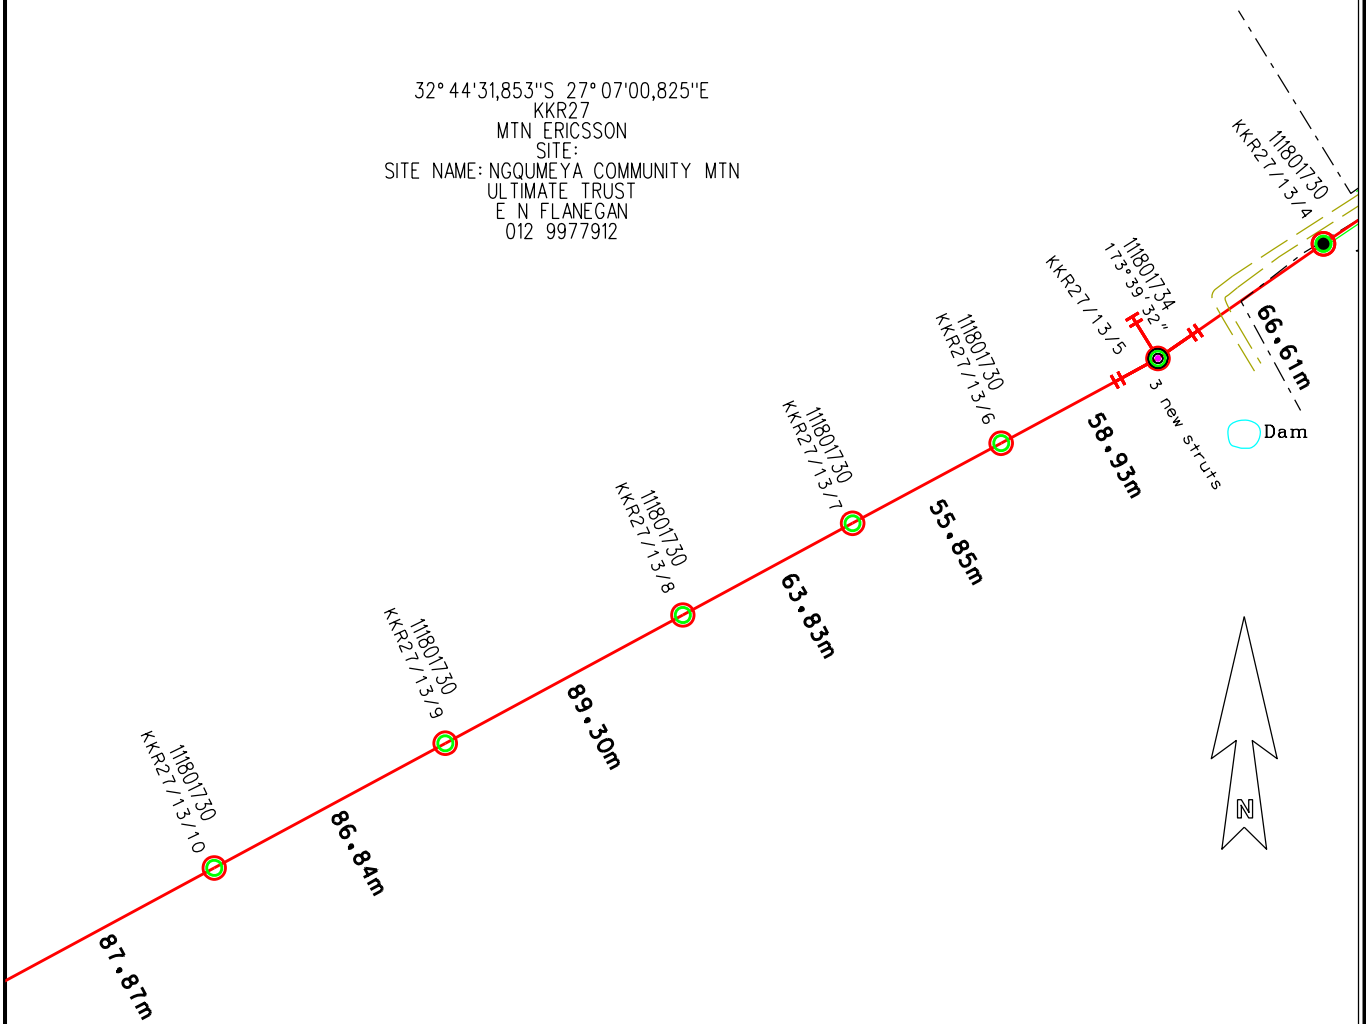

Sheet length-MV 354,75
 Sheet length-LV 000
 Prog length-MV 1428,28
 Prog length-LV 000



Scale 1:2500 Sheet 2 of 4 Conductor: Fox "C" value:1425


EDIT FEEDER
 Supply to

FILENAME: 166425461 NGOUMEYA COMMUNITY MTN
 DATE: 04/02/2016
 DRAWN BY: A. Schoeman
 CHECKED BY: E vd Westhuizen (084 442 2262)

REV

UPPER NGOUMEYA 5 CQ

32° 44' 31,853"S 27° 07' 00,825"E
 KKR27
 MTN ERICSSON
 SITE:
 SITE NAME: NGOUMEYA COMMUNITY MTN
 ULTIMATE TRUST
 E N FLANEGAN
 012 9977912

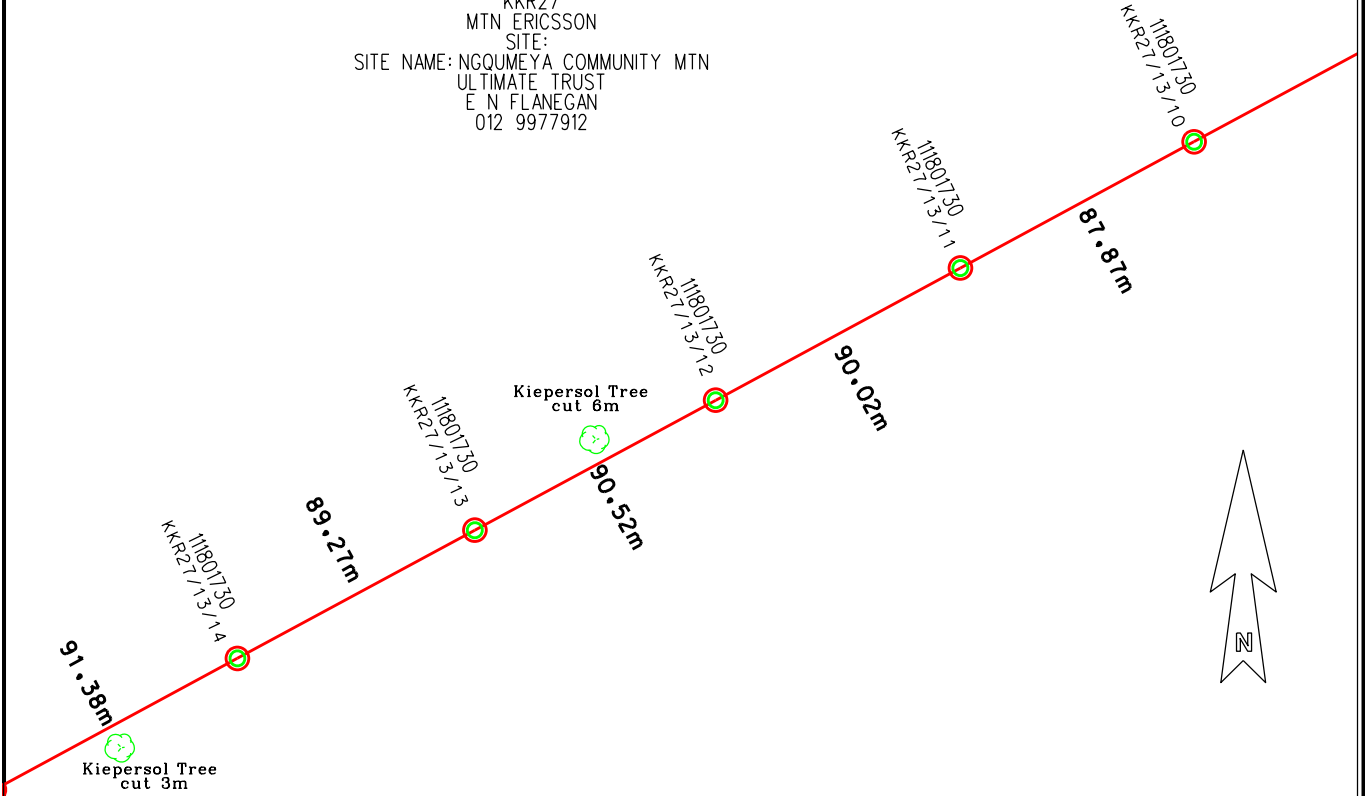

Sheet length-MV 359,68
 Sheet length-LV 000
 Prog length-MV 1428,28
 Prog length-LV 000



Scale 1:2500 Sheet 3 of 4 Conductor: Fox "C" value:1425

EDIT FEEDER
 Supply to

FILENAME: 166425461 NGOUMEYA COMMUNITY MTN
 DATE: 04/02/2016
 DRAWN BY: A. Schoeman
 CHECKED BY: E vd Westhuizen (084 442 2262)


REV

UPPER NGOUMEYA 5 CQ

32° 44'31,853"S 27° 07'00,825"E

KKR27
MTN ERICSSON
SITE:

SITE NAME: NGOUMEYA COMMUNITY MTN
ULTIMATE TRUST
E N FLANEGAN
012 9977912

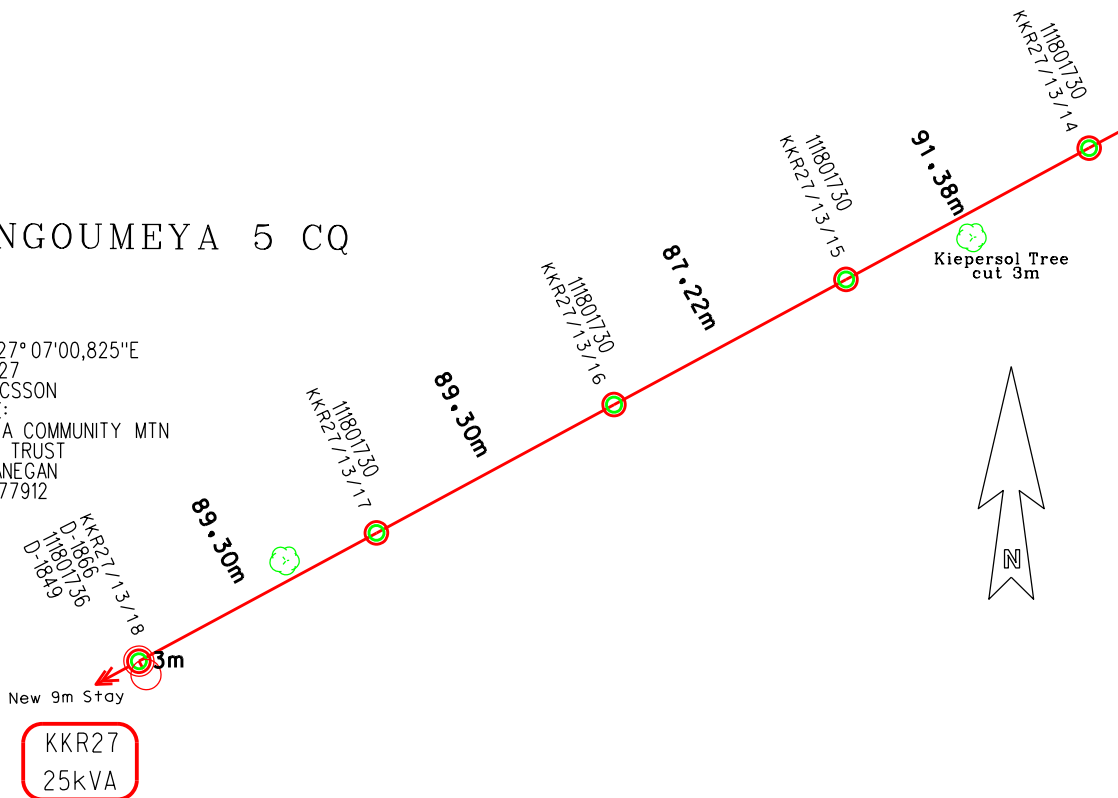

Sheet length-MV 357,22
Sheet length-LV 000
Prog length-MV 1427.84
Prog length-LV 000



Scale 1:2500

Sheet 4 of 4

Conductor: Fox

"C" value:1425

EDIT FEEDER

FILENAME: 166425461 NGOUMEYA COMMUNITY MTN

REV

DATE: 04/02/2016

DRAWN BY: A. Schoeman

Supply to

CHECKED BY: E vd Westhuizen (084 442 2262)

