

Karreebosch WEF: Final Layout

Legend

- Provincial Boundaries
- Property Boundaries
- Project Boundary
- R354

Generation Infrastructure

- Wind Turbines (40)

Civil Infrastructure

- Internal Access Roads
- 4x4 Access Roads Option 1
- 4x4 Access Roads Option 2

Construction Camp Alternatives

- Alternative 1
- Alternative 2
- Alternative 3
- Alternative 4

Scale: 1:163,000

Date: 8-8-2022 Project: KBosch

Coordinate System: WG 21


Drawn: CAS

Approved: CC

GM001.1 Revision: 4




© G7 Renewable Energies Pty Ltd
 125 Buitengracht Street
 Cape Town 8001
 Tel: 021 3000 610
 Email: info@g7energies.com
 Internet: www.g7energies.com

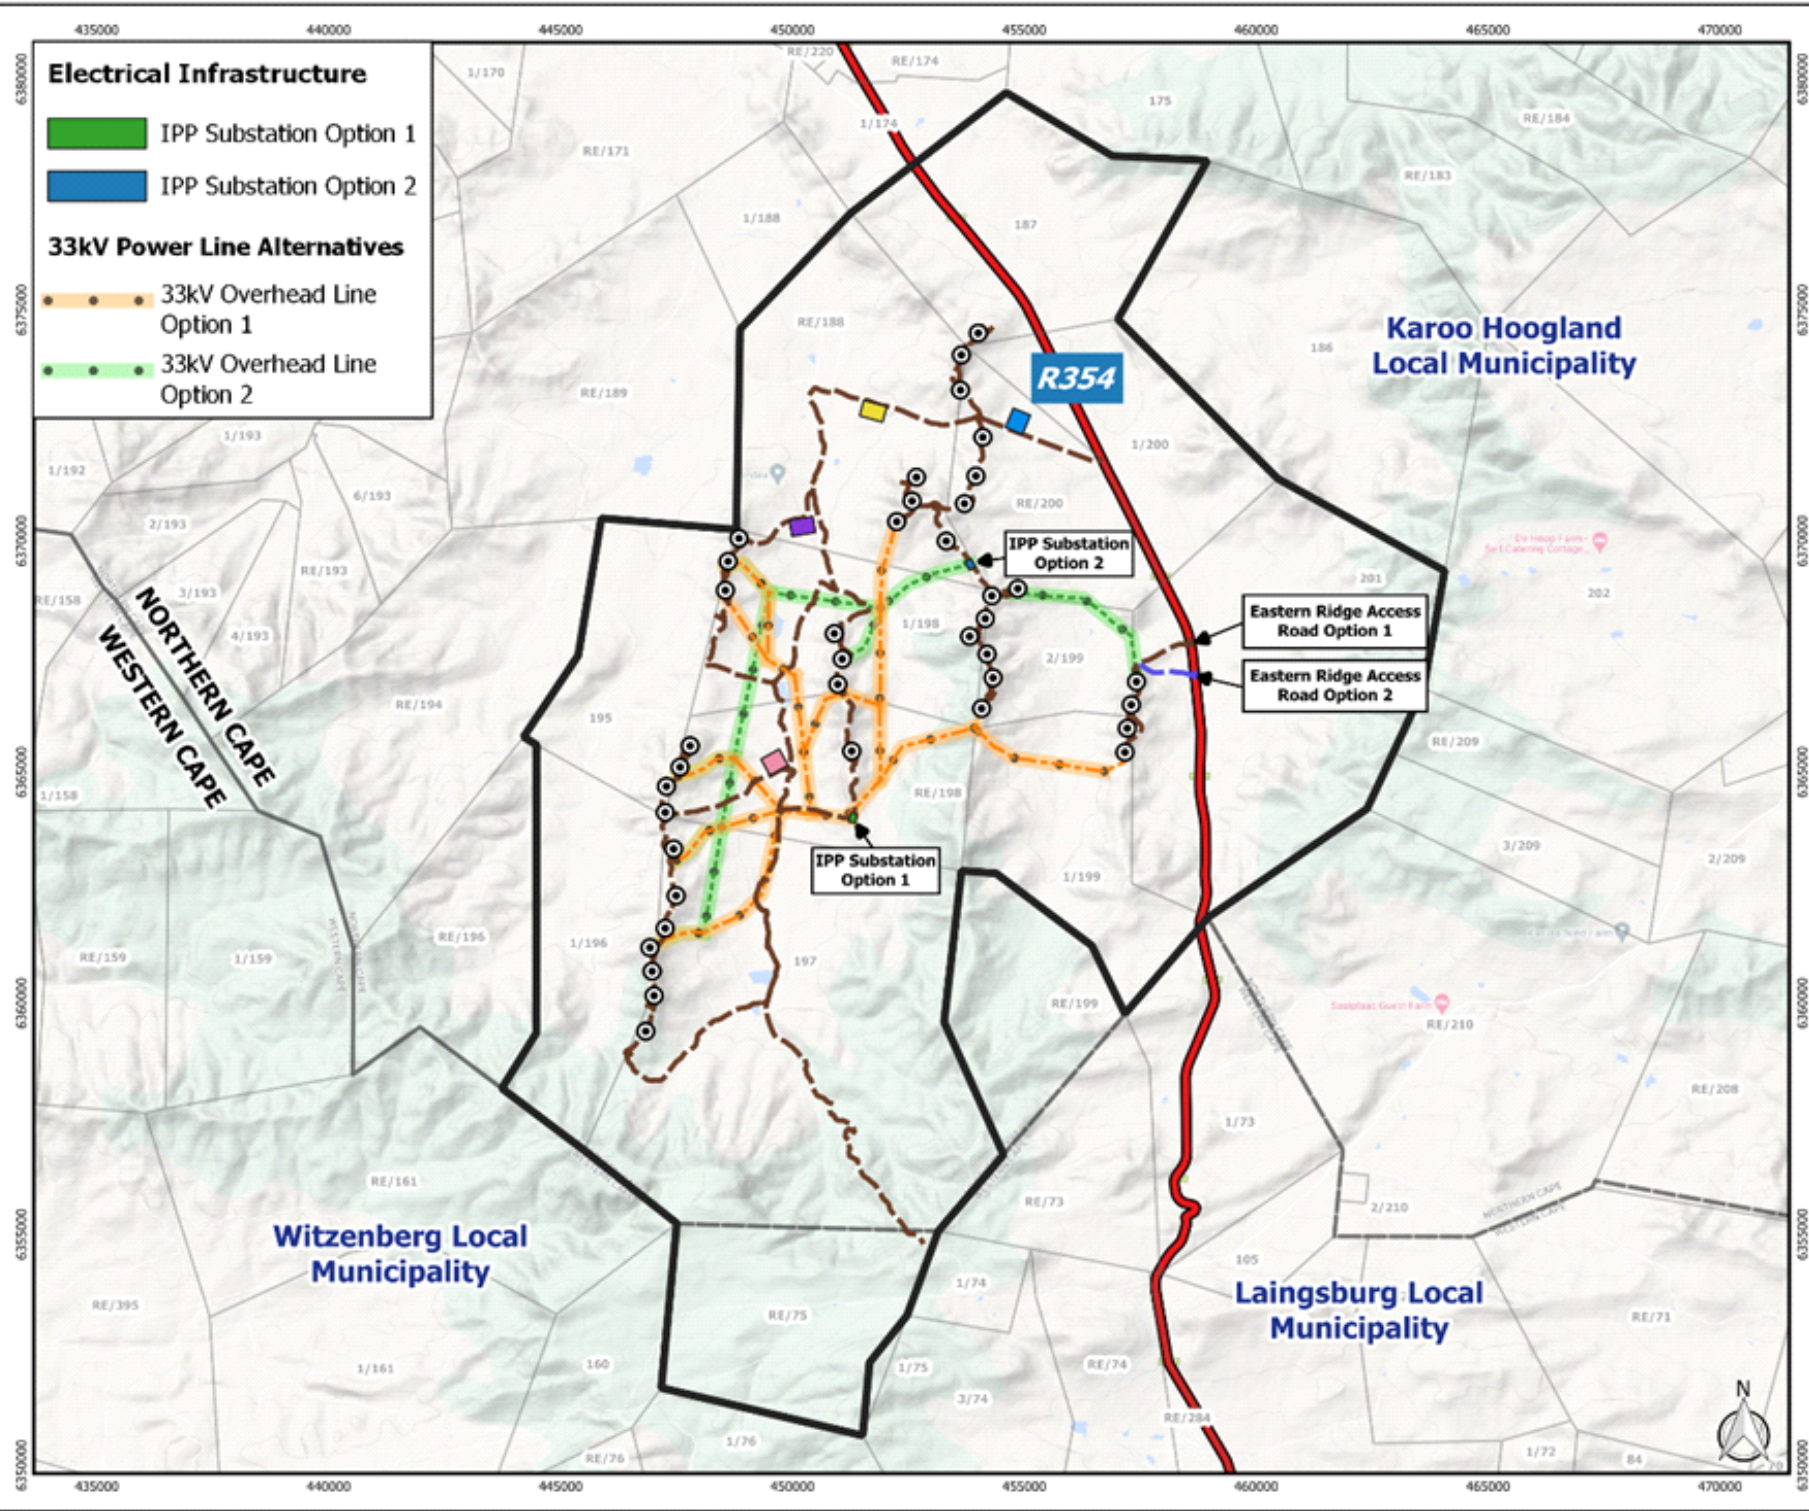

KARREEBOSCH WIND FARM (RF) (PTY) LTD

WEF SENSITIVITY


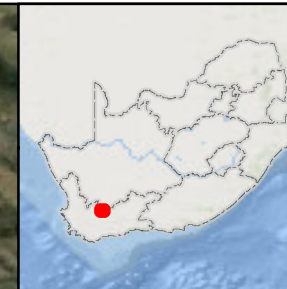


Legend

- Noise Sensitivity Receptors
- Heritage Locations
- ▲ Eagle Nest
- - Avifauna Sensitivity
- NSA (500m buffer)
- Visual Proximity To Receptors

Ecological & Bat Sensitivity

- High
- Moderate
- Low

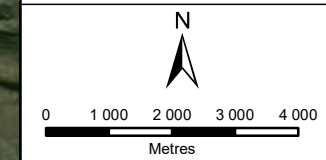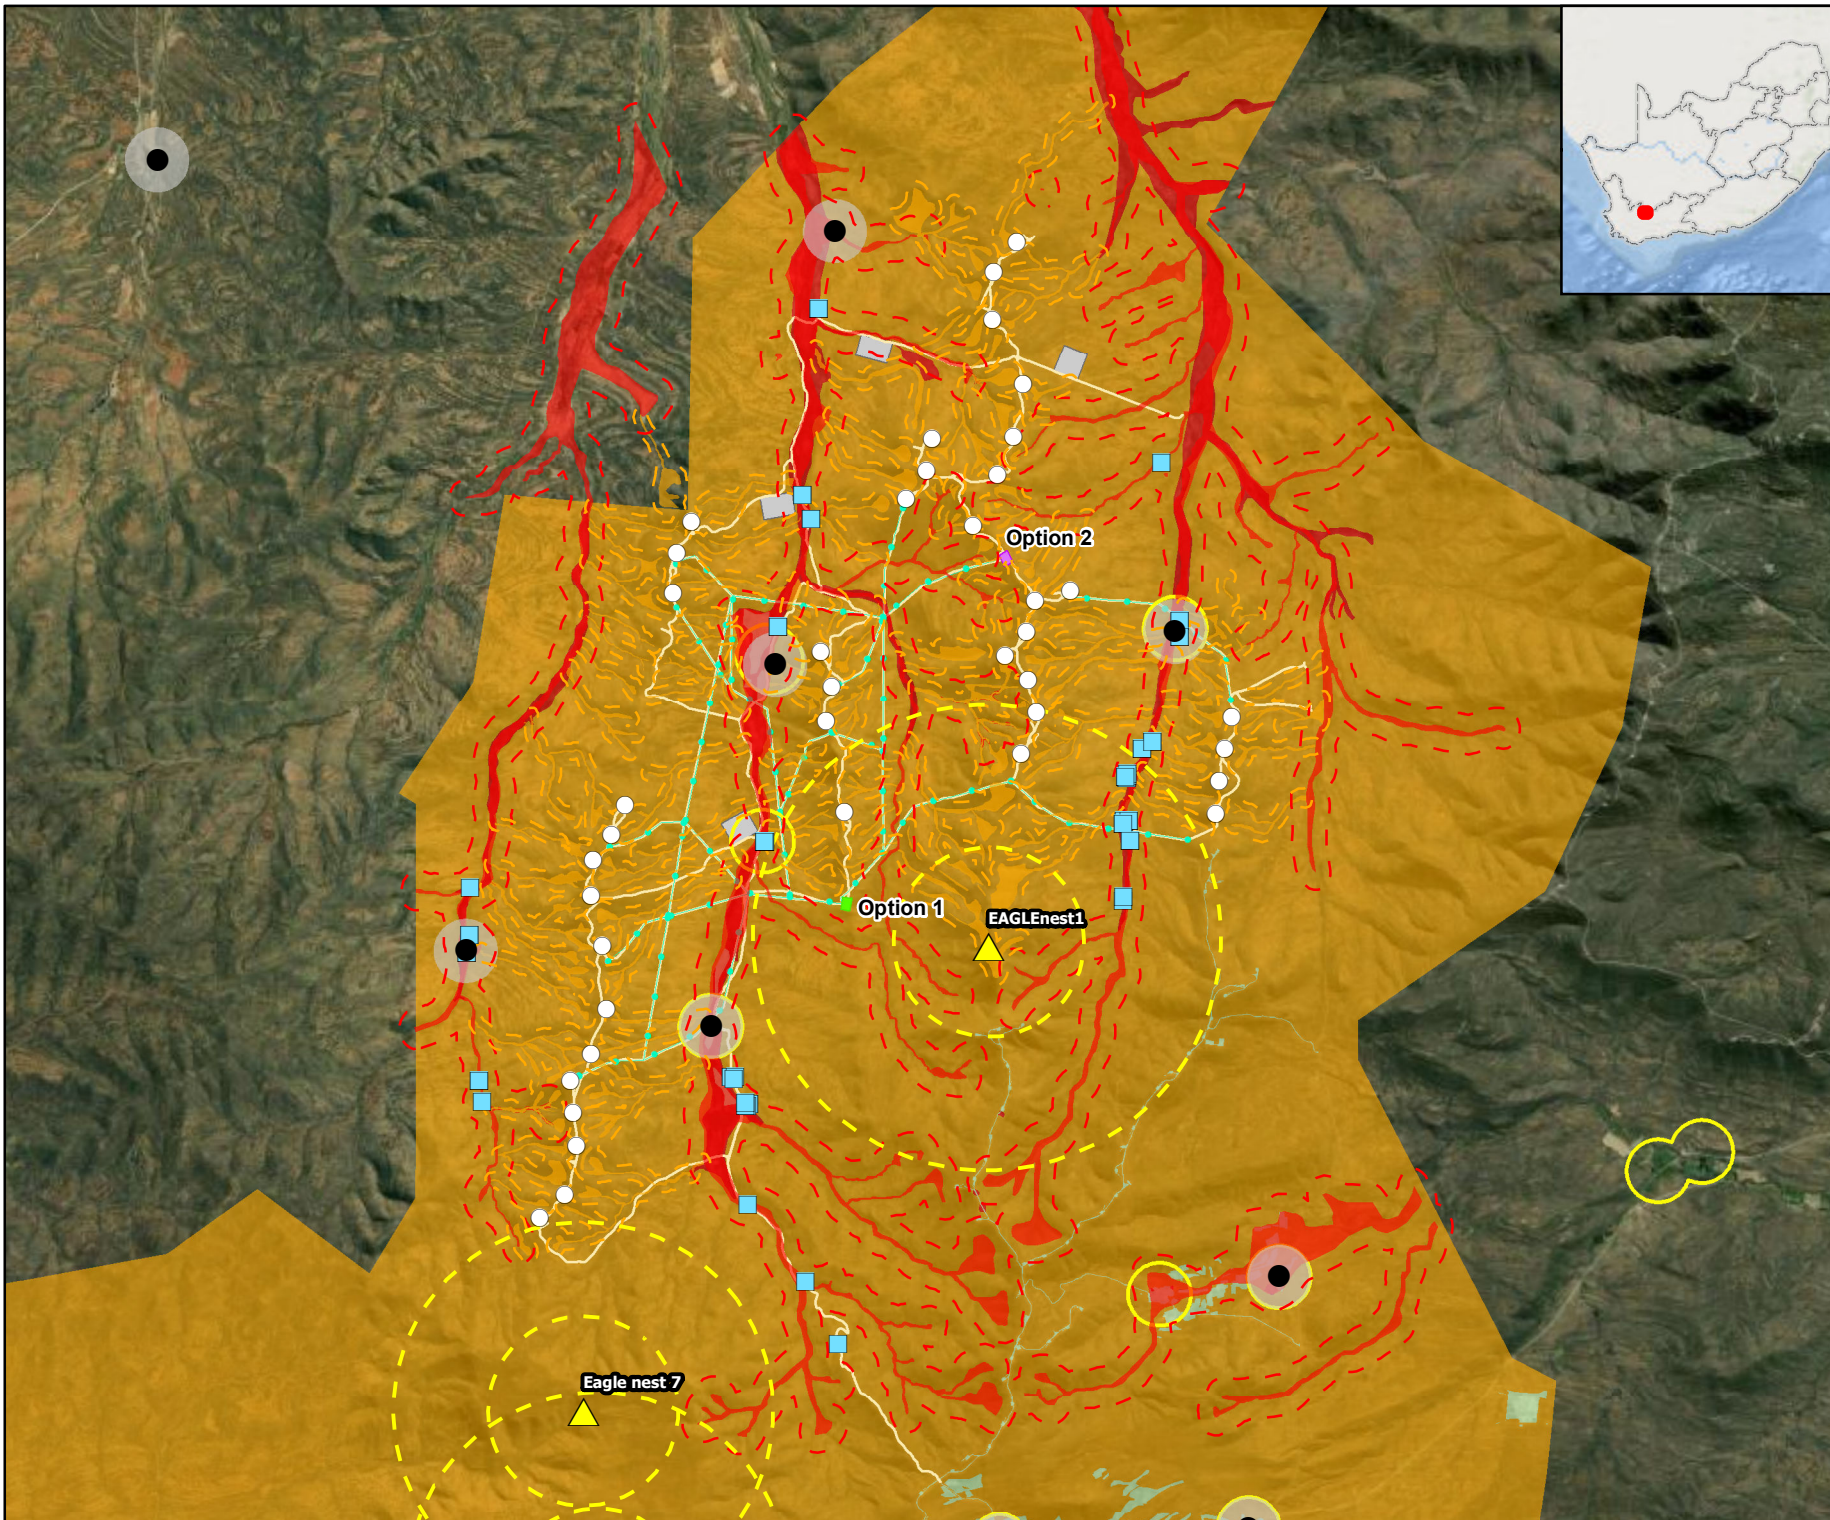

DISCLAIMER
 The information on this figure was derived from various digital databases available to WSP Environmental (Pty) Ltd. All information is provided "as is" and it must be acknowledged that data, information, and maps are dynamic and in a constant state of maintenance, correction and update. WSP Environmental (Pty) Ltd cannot accept any responsibility for errors, omissions, or positional accuracy where it has not been directly responsible for the production of the data referenced. There are no warranties, expressed or implied, as to the use of this information, including the warranty of merchantability or fitness for a particular purpose. Notification of any errors will be appreciated.

wsp
WSP ENVIRONMENTAL (PTY) LTD
 BUILDING C, KNIGHTSBRIDGE
 33 SLOANE STREET, BRYANSTON
 P O BOX 98867, SLOANE PARK 2152, RSA
 Tel +27 (0)11 361 1360, Fax +27 (0)11 361 1381, wsp@wspgroup.co.za

DATA SOURCE:
 SERVICE LAYER CREDITS: SOURCE: ESRI, MAXAR, EARTHSTAR GEOGRAPHICS, AND THE GIS USER COMMUNITY
 ESRI, GARMIN, GEBCO, NOAA NGDC, AND OTHER

PROJECTION: Hartebeesthoek94 Lo21

PROJECT TITLE:
 KARREEBOSCH WEF Part 2 & BAR

SCALE: 1:120 000 **DRAWN BY:** TS

DATE: 2022/08/12 **REVIEWED BY:** AS

FIGURE NO: **PROJECT NO:** 41103843 **REV:**

© COPYRIGHT RESERVED
 The content of this document is privileged and confidential and may not be disclosed or reproduced without the express authorisation of the author, being WSP Environmental (Pty) Ltd