
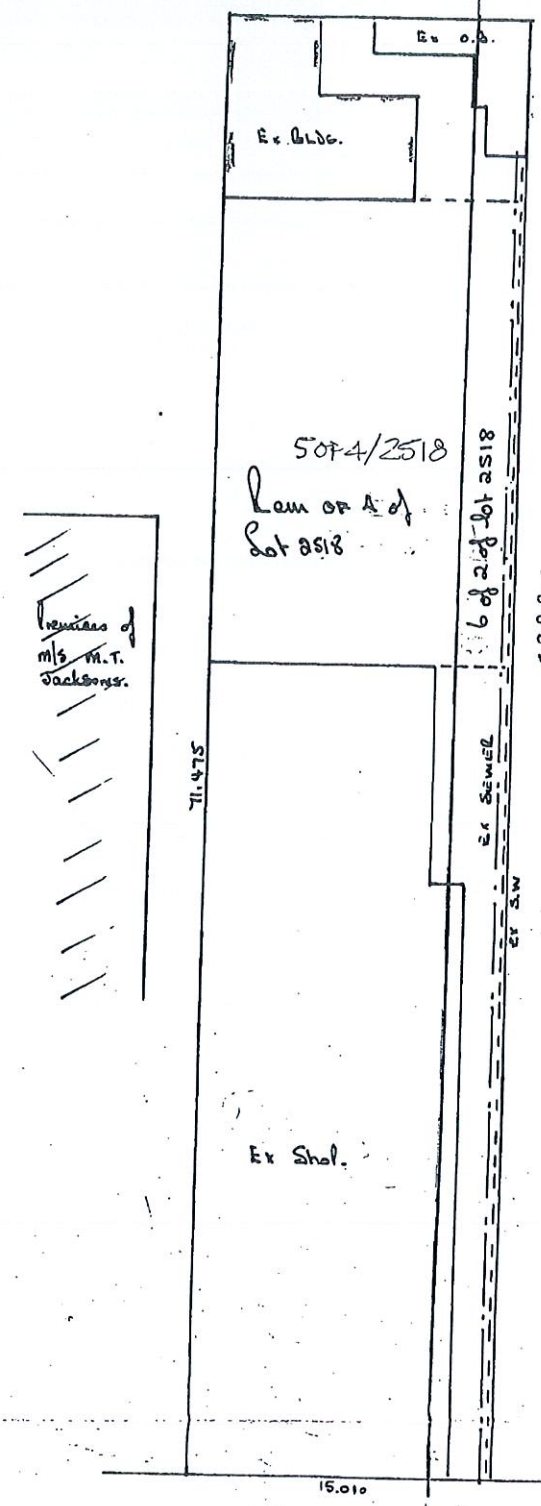
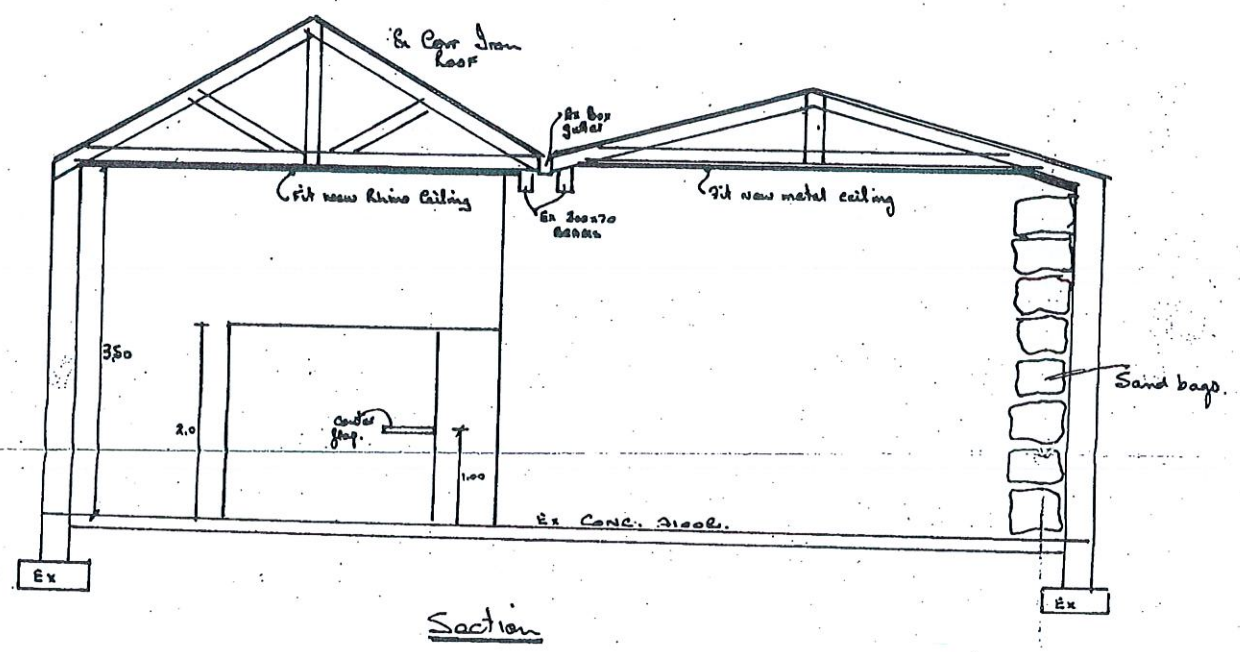
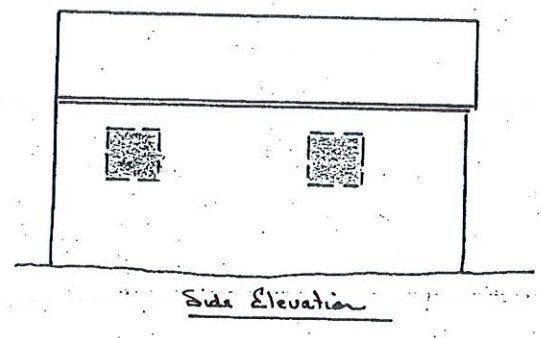
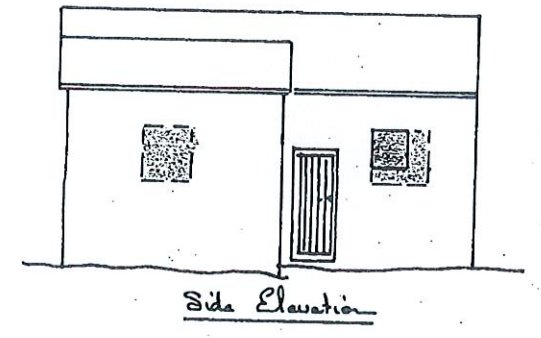
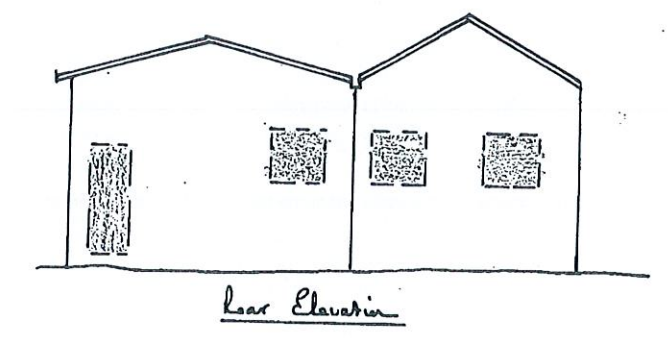
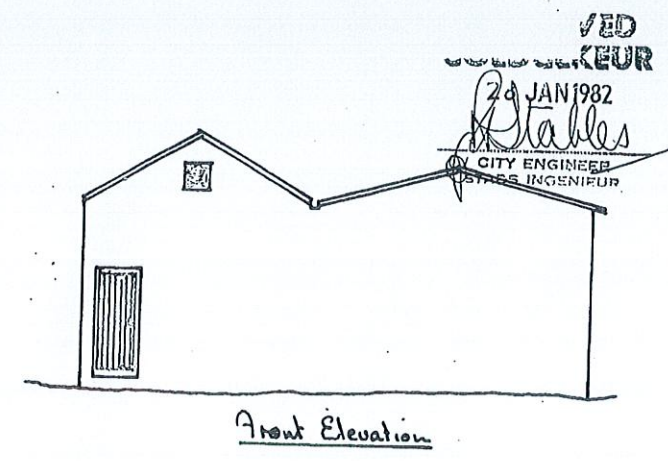


SUBJECT TO LOCAL ORDINANCES TO COMPLY WITH PUBLIC HEALTH ACT SECS. 1411 OF 28/2/80.

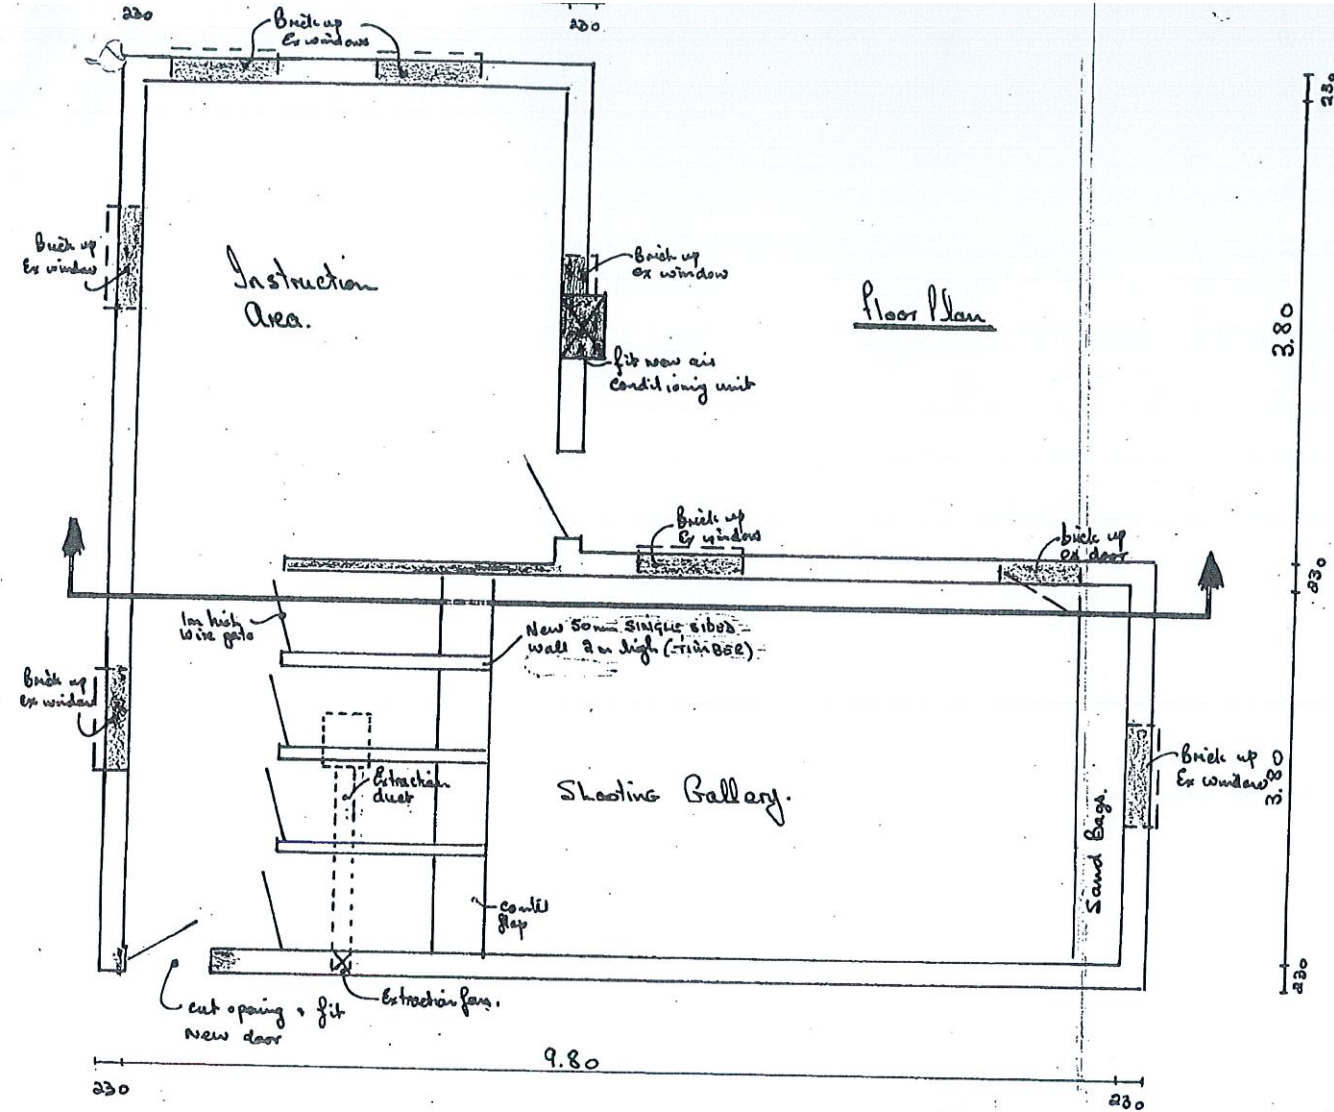

THE LOCAL AUTHORITIES APPROVAL SHALL BECOME NULL AND VOID AFTER THE EXPIRATION OF TWELVE MONTHS FROM THE DATE OF SUCH APPROVAL UNLESS THE ERECTION OF THE BUILDING CONCERNED IS COMMENCED WITHIN THIS PERIOD

The approval of this Building Plan does not override any conditions of title, and it is the responsibility of the applicant to ensure that no such conditions are breached.

change of use and alterations to buildings for m/s m.t. jackson at 182 church st.

Area: Gallery's instruction = 53m<sup>2</sup>  
total area to be mech-ventilated at a minimum of 5.3 cum per minute.

*[Handwritten signature]*

Change of existing Servant room to Shooting Gallery and instruction area.

