



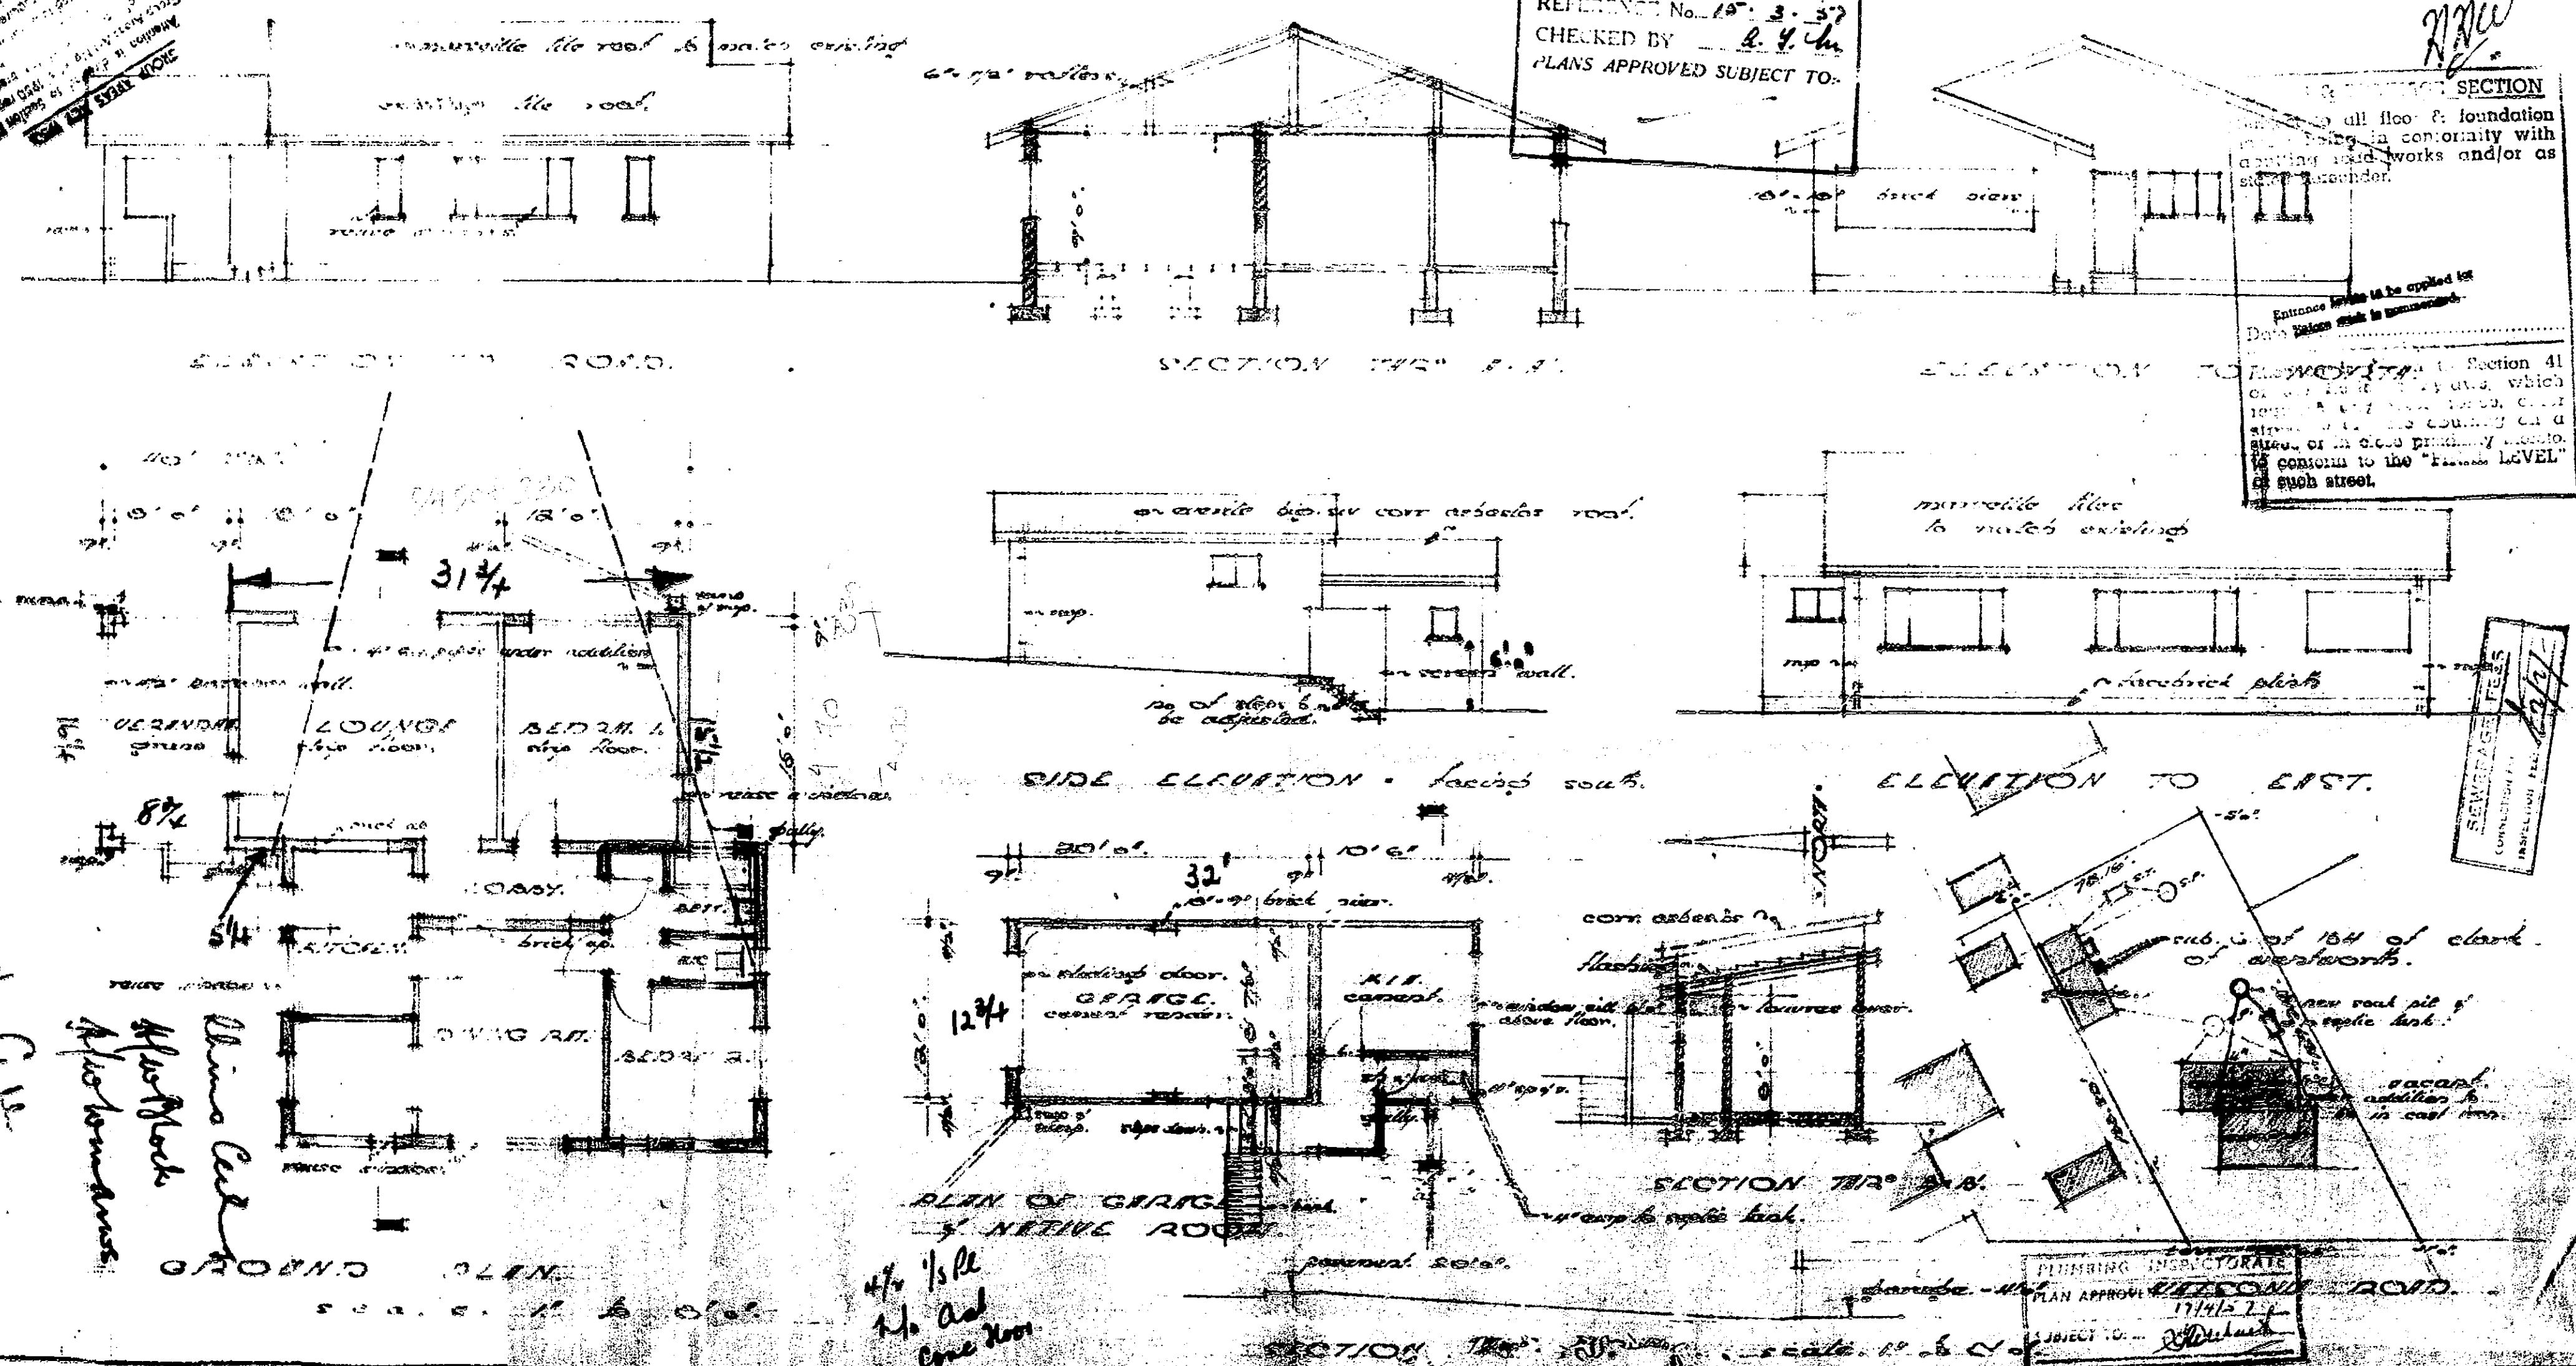

PROPOSED ADDITIONS FOR MR. & MRS. H. D. JOSEPH  
John. A. Cameron & Maurice Phillips  
107 Trust Buildings, Dundee St. Dundee  
date. 5th February, 1967. Drawing n. 664/67