


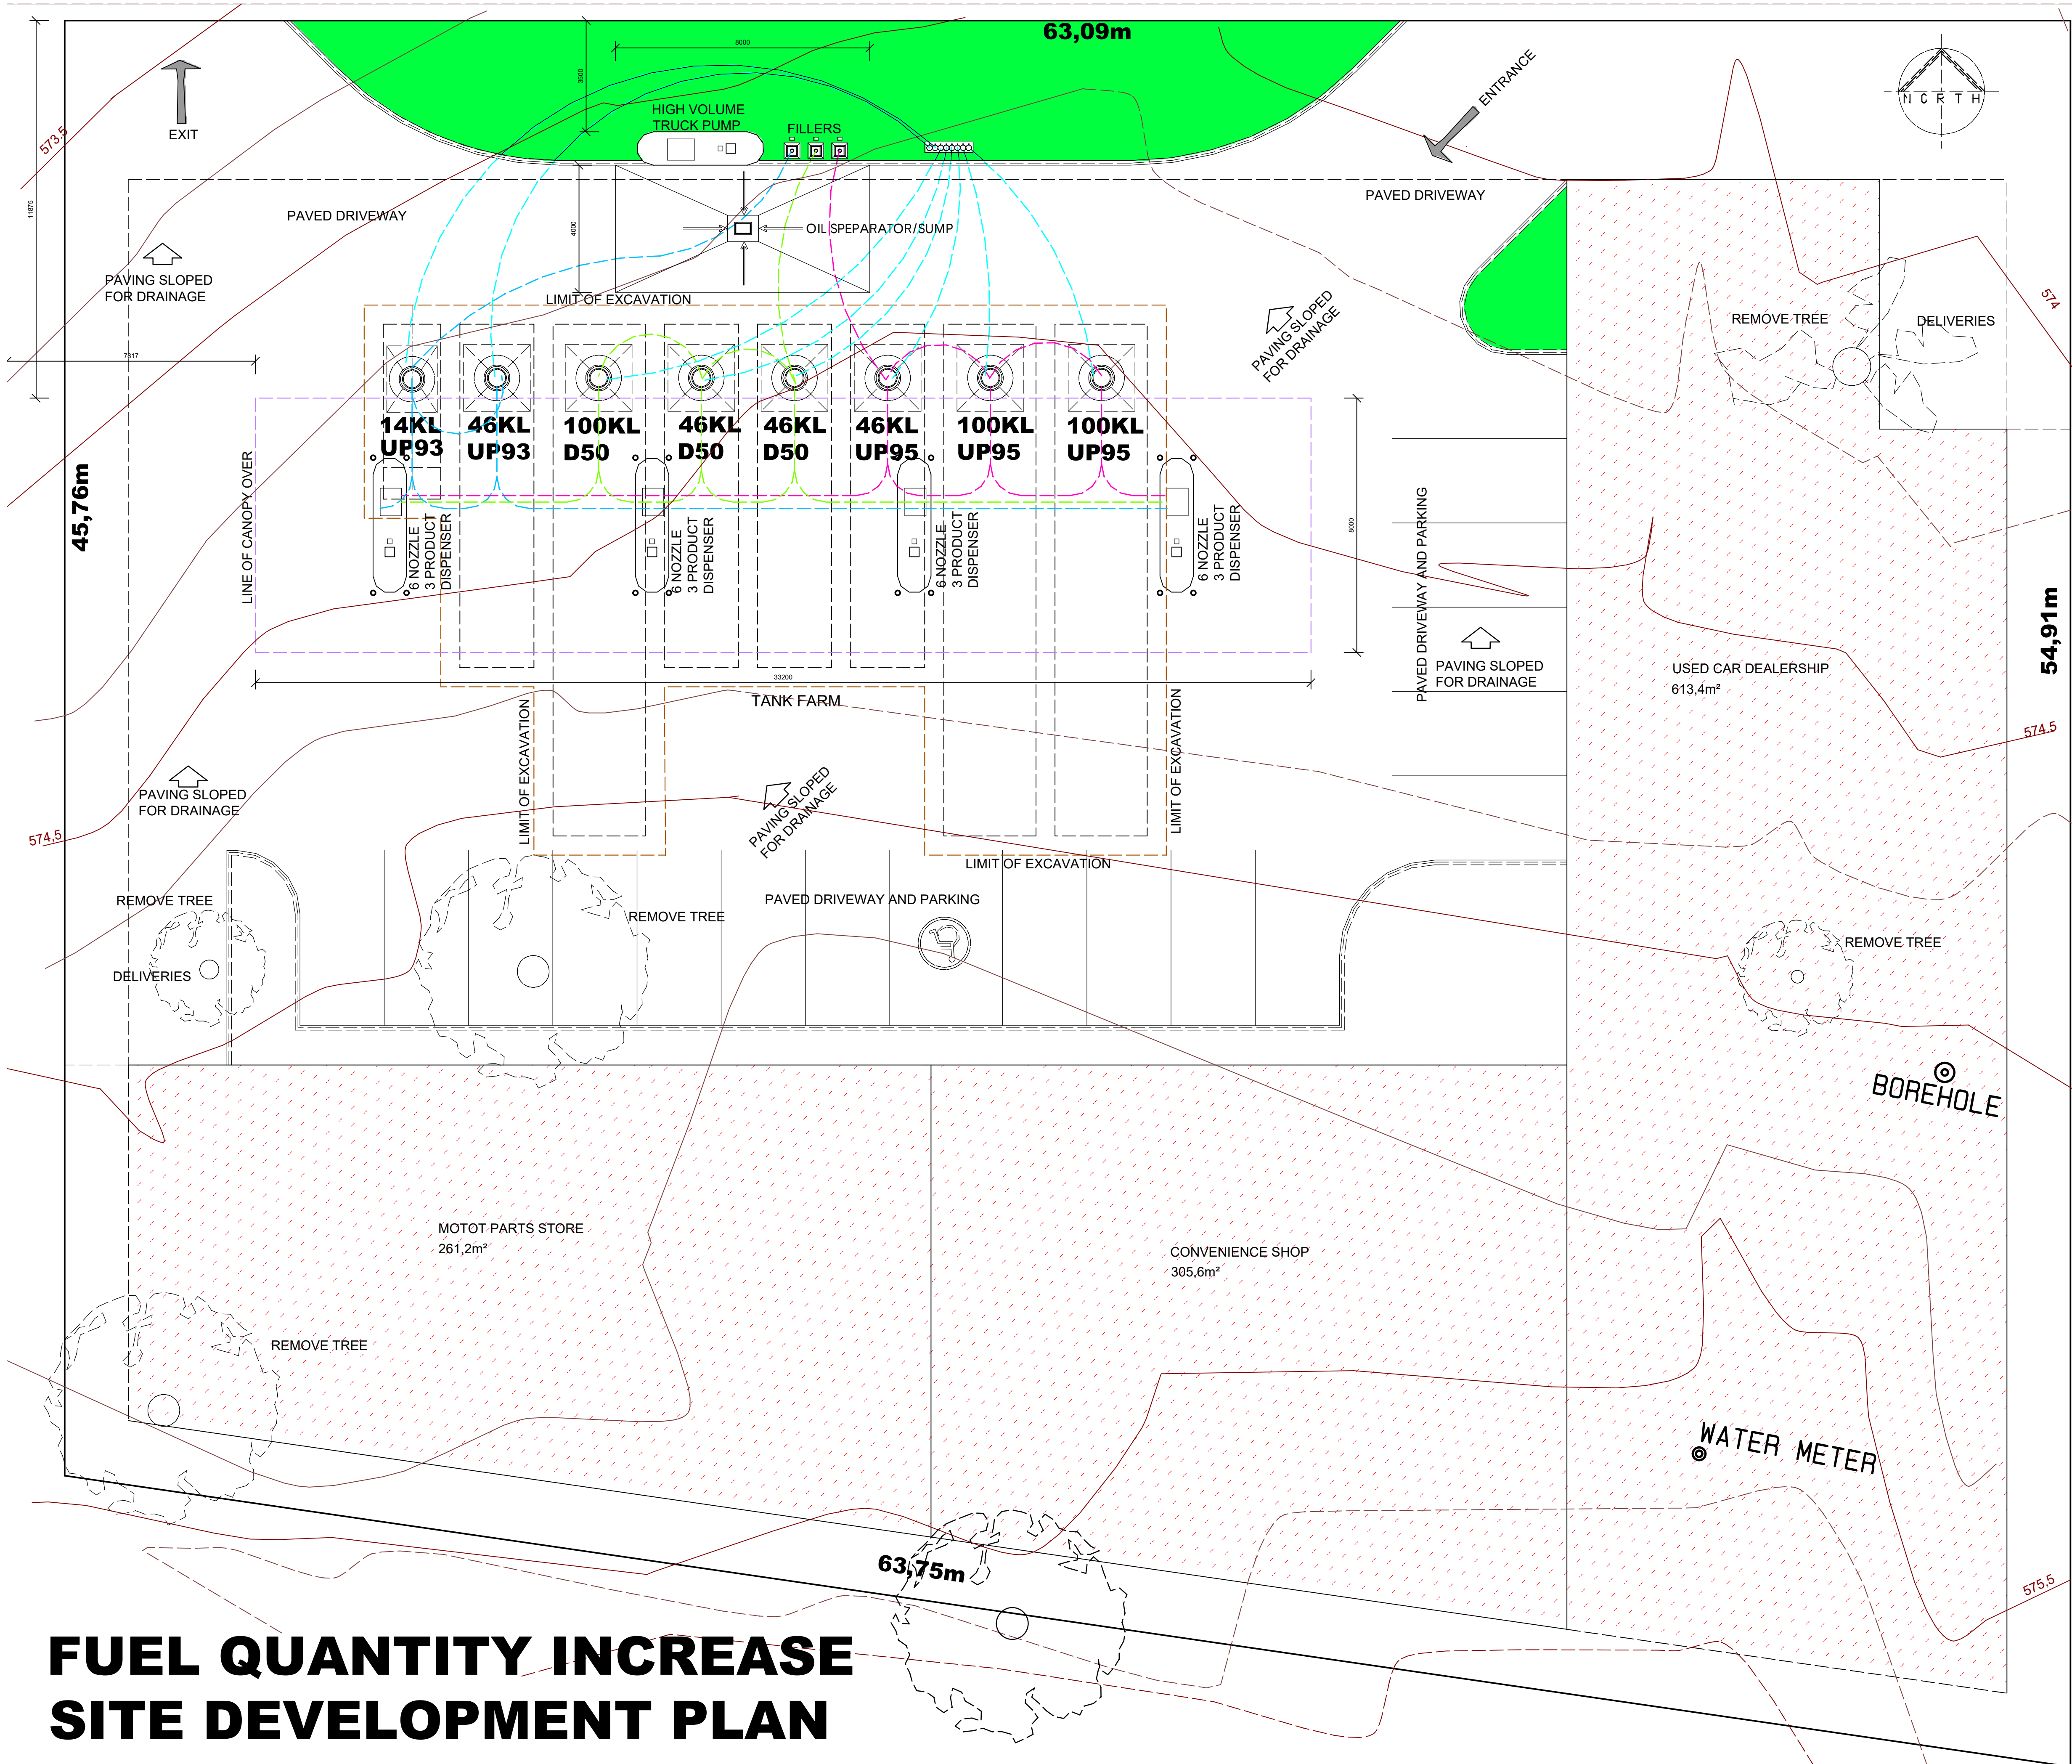

FUEL QUANTITY INCREASE SITE DEVELOPMENT PLAN

GENERAL NOTES:
ALL LEVELS AND DIMENSIONS TO BE VERIFIED ON SITE AND ANY DISCREPANCIES TO BE REFERRED TO ARCHITECT IN ACCORDANCE WITH STANDARD CONDITIONS OF CONTRACT PRIOR TO CONSTRUCTION.
ALL WORK TO COMPLY WITH NATIONAL BUILDING REGULATIONS AND ANY OTHER LOCAL AUTHORITY BY-LAWS.
THIS DRAWING AND THE DESIGN REMAINS THE PROPERTY OF DBM DESIGN CC. AND COPYRIGHT IS RESERVED.
FIGURED DIMENSIONS TO BE USED IN PREFERENCE TO SCALING AND LARGE SCALE DETAILS IN PREFERENCE TO SMALLER SCALE DRAWINGS.
FIRE FIGHTING EQUIPMENT AND EMERGENCY EXITS MUST BE INDICATED WITH S.A.B.S. APPROVED SYMBOLIC SIGNS.
SPECIALIST COMPANY DESIGNS FOR DESIGN AND INSTALLATION OF SMOKE AND FIRE VENTILATION AND/OR FIRE DETECTORS AND EMERGENCY EVACUATION SYSTEMS MUST SUBMIT PLANS FOR APPROVAL TO THE FIRE DEPARTMENT FOR APPROVAL PRIOR TO INSTALLATION.

DATE DATUM	NO. NR.	DESCRIPTION BESKRYWING
REVISIONS		WYSIGINGS



P. O. BOX 1365 LOUIS TRICHARDT
TEL: (015) 5161887/5161502
FAX: (015) 5162957
L.C. BARNARD SACAP NO. 4643

CLIENT
EIFFEL TRADERS (PTY) LTD

PROJECT
DEMOLISHING OF EXISTING STRUCTURES,
REMOVAL OF ALL FUEL INFRASTRUCTURE
AND INSTALLATION AND CONSTRUCTION
OF NEW FUEL STATION AND SHOPS
ON ERF 233, THOHYANDOU

DRAWING
FUEL QUANTITY INCREASE
SITE DEVELOPMENT PLAN

SCALE/SKAAL	DRAWN/GETEKEN	CHKD/NAGEGAAN	DATE/DATUM
1:100	LCB		JAN 2K23

PROJECT NO/PROJEK NO	DRWG.NO/TEKENING NO.
2K23.02	1.01