



THE BENJAMIN

ADDITIONS AND ALTERATIONS

AMAFA REVISION\_RENDER 1

DESIGNWORKSHOP


94 florida road | durban | 4001 | south africa  
+27 [0]31 303 5191 | t  
+27 [0]31 303 5198 | f  
admin@designworkshop.co.za | e

220927\_EMS



THE BENJAMIN  
ADDITIONS AND ALTERATIONS  
AMAFA REVISION\_RENDER 2

DESIGNWORKSHOP  
94 florida road | durban | 4001 | south africa  
+27 [0]31 303 5191 | t  
+27 [0]31 303 5198 | f  
admin@designworkshop.co.za | e

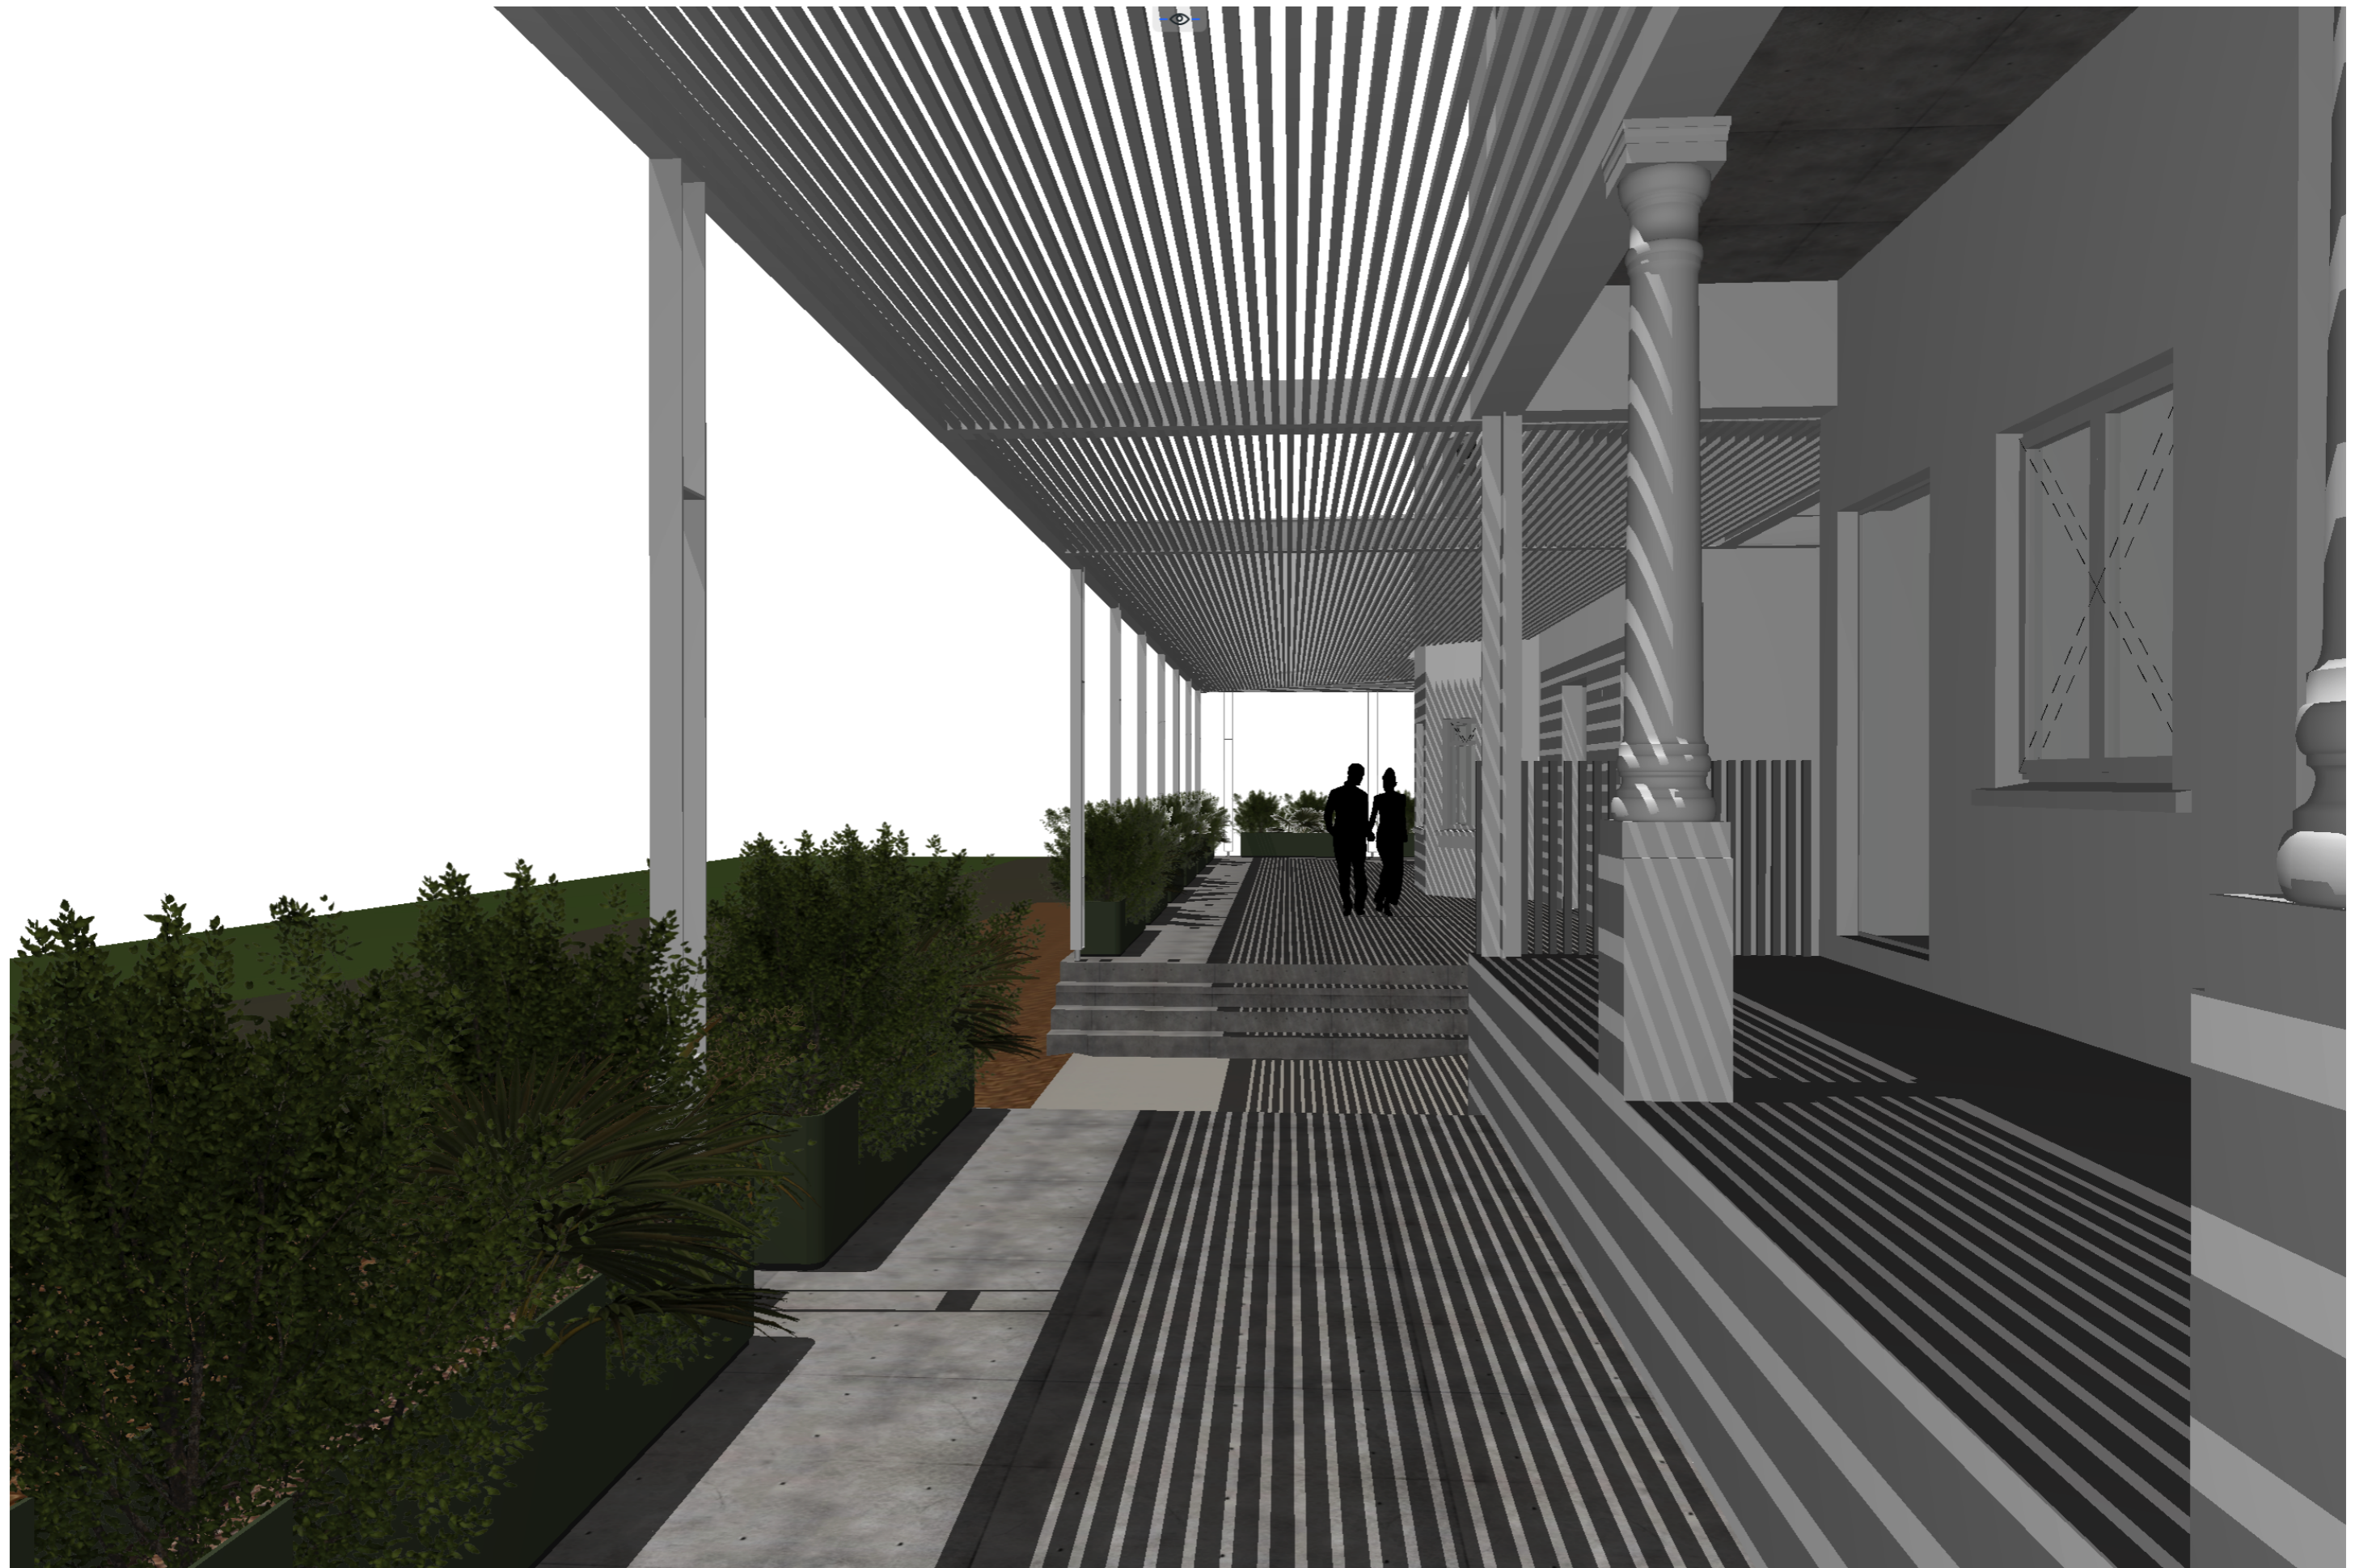


THE BENJAMIN  
ADDITIONS AND ALTERATIONS  
AMAFA REVISION\_RENDER 3

DESIGNWORKSHOP

94 florida road | durban | 4001 | south africa  
+27 [0]31 303 5191 | t  
+27 [0]31 303 5198 | f  
admin@designworkshop.co.za | e

220927\_EMS

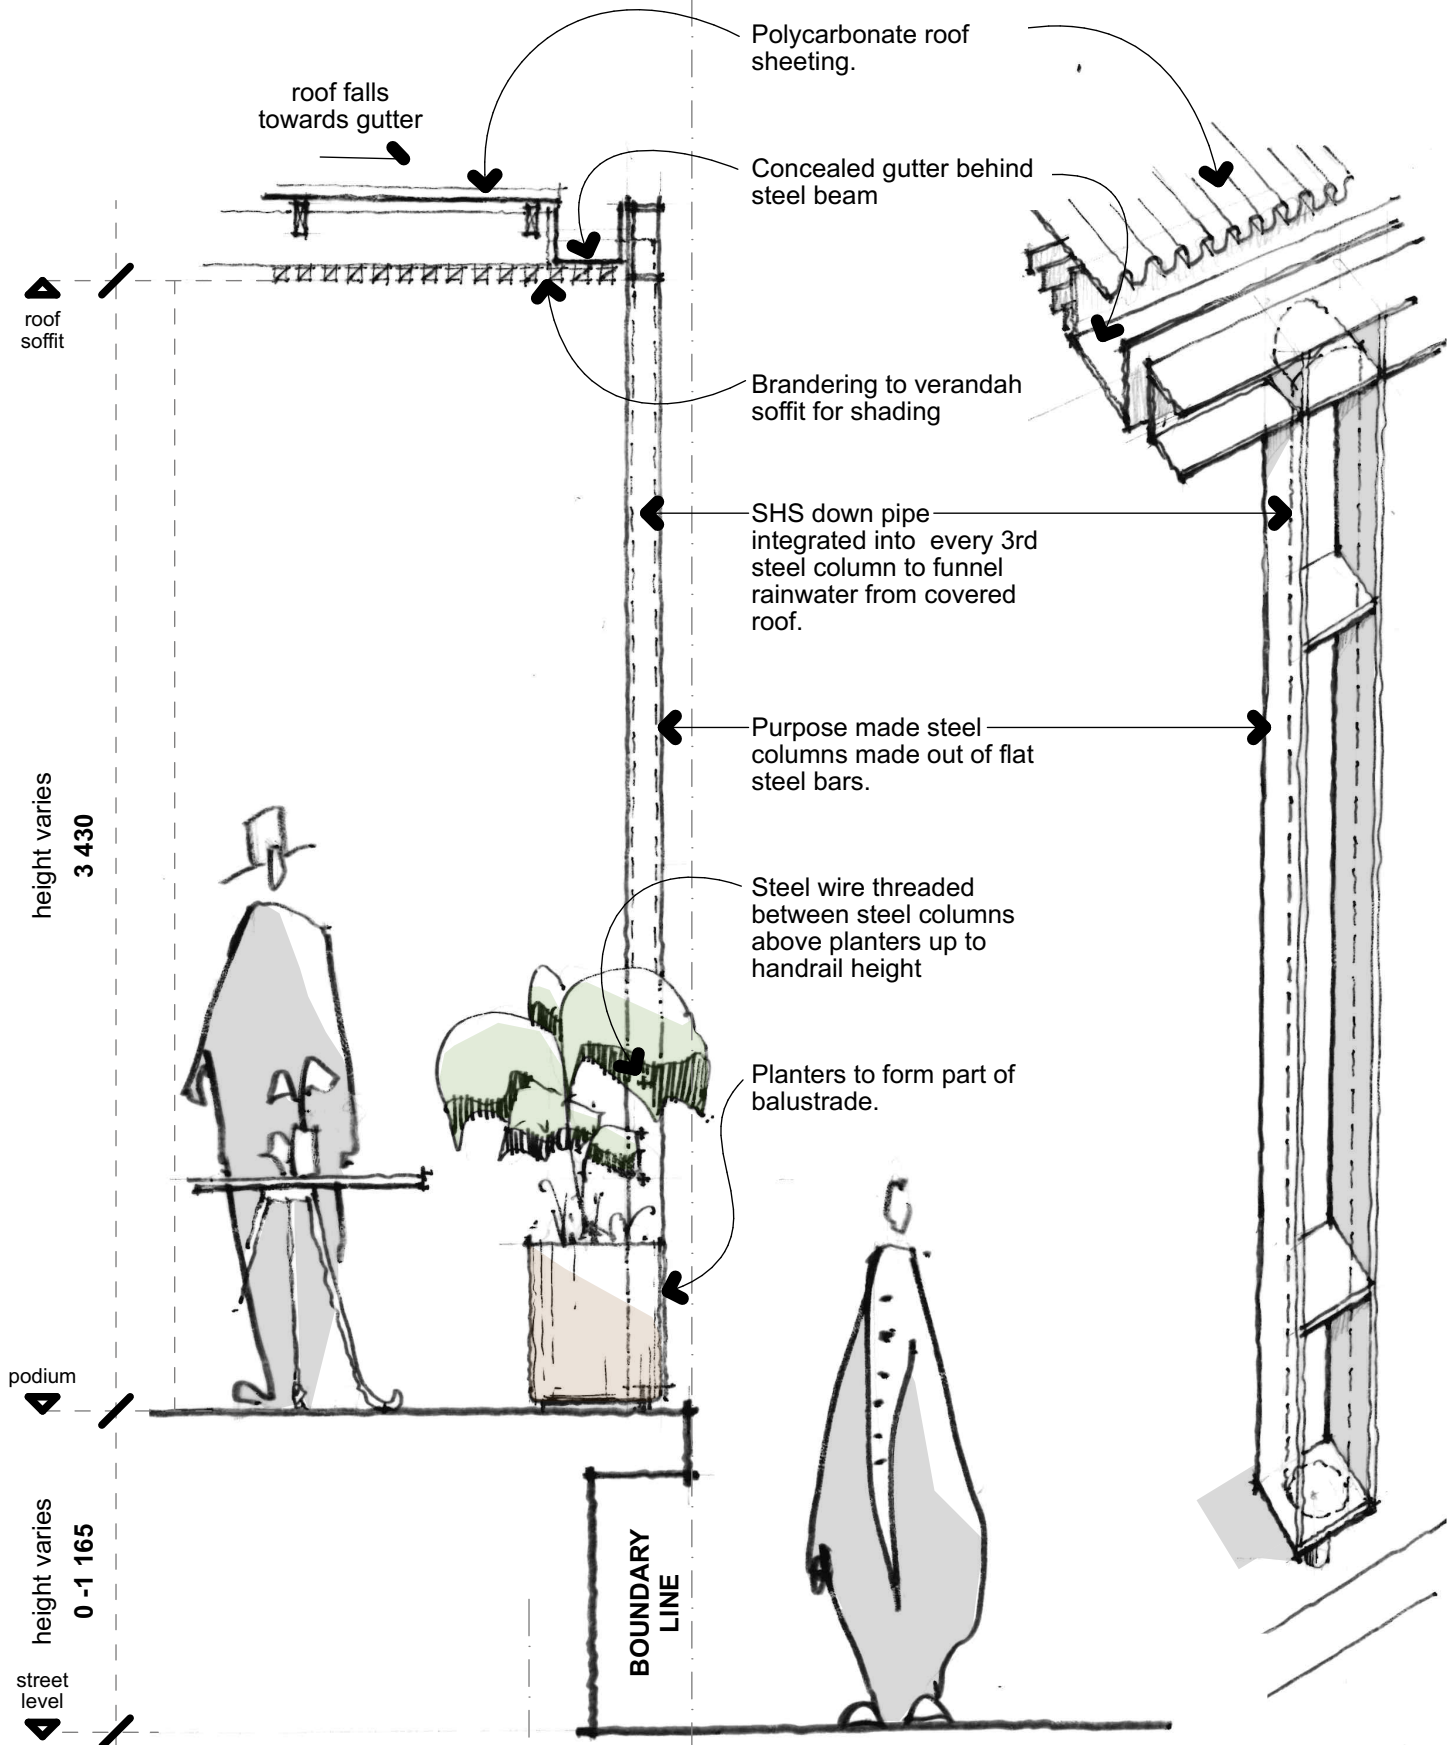

THE BENJAMIN

ADDITIONS AND ALTERATIONS

EDGE DETAIL

DESIGNWORKSHOP

94 florida road | durban | 4001 | south africa

+27 [0]31 303 5191 | t

+27 [0]31 303 5198 | f

admin@designworkshop.co.za | e

220927\_EMS