


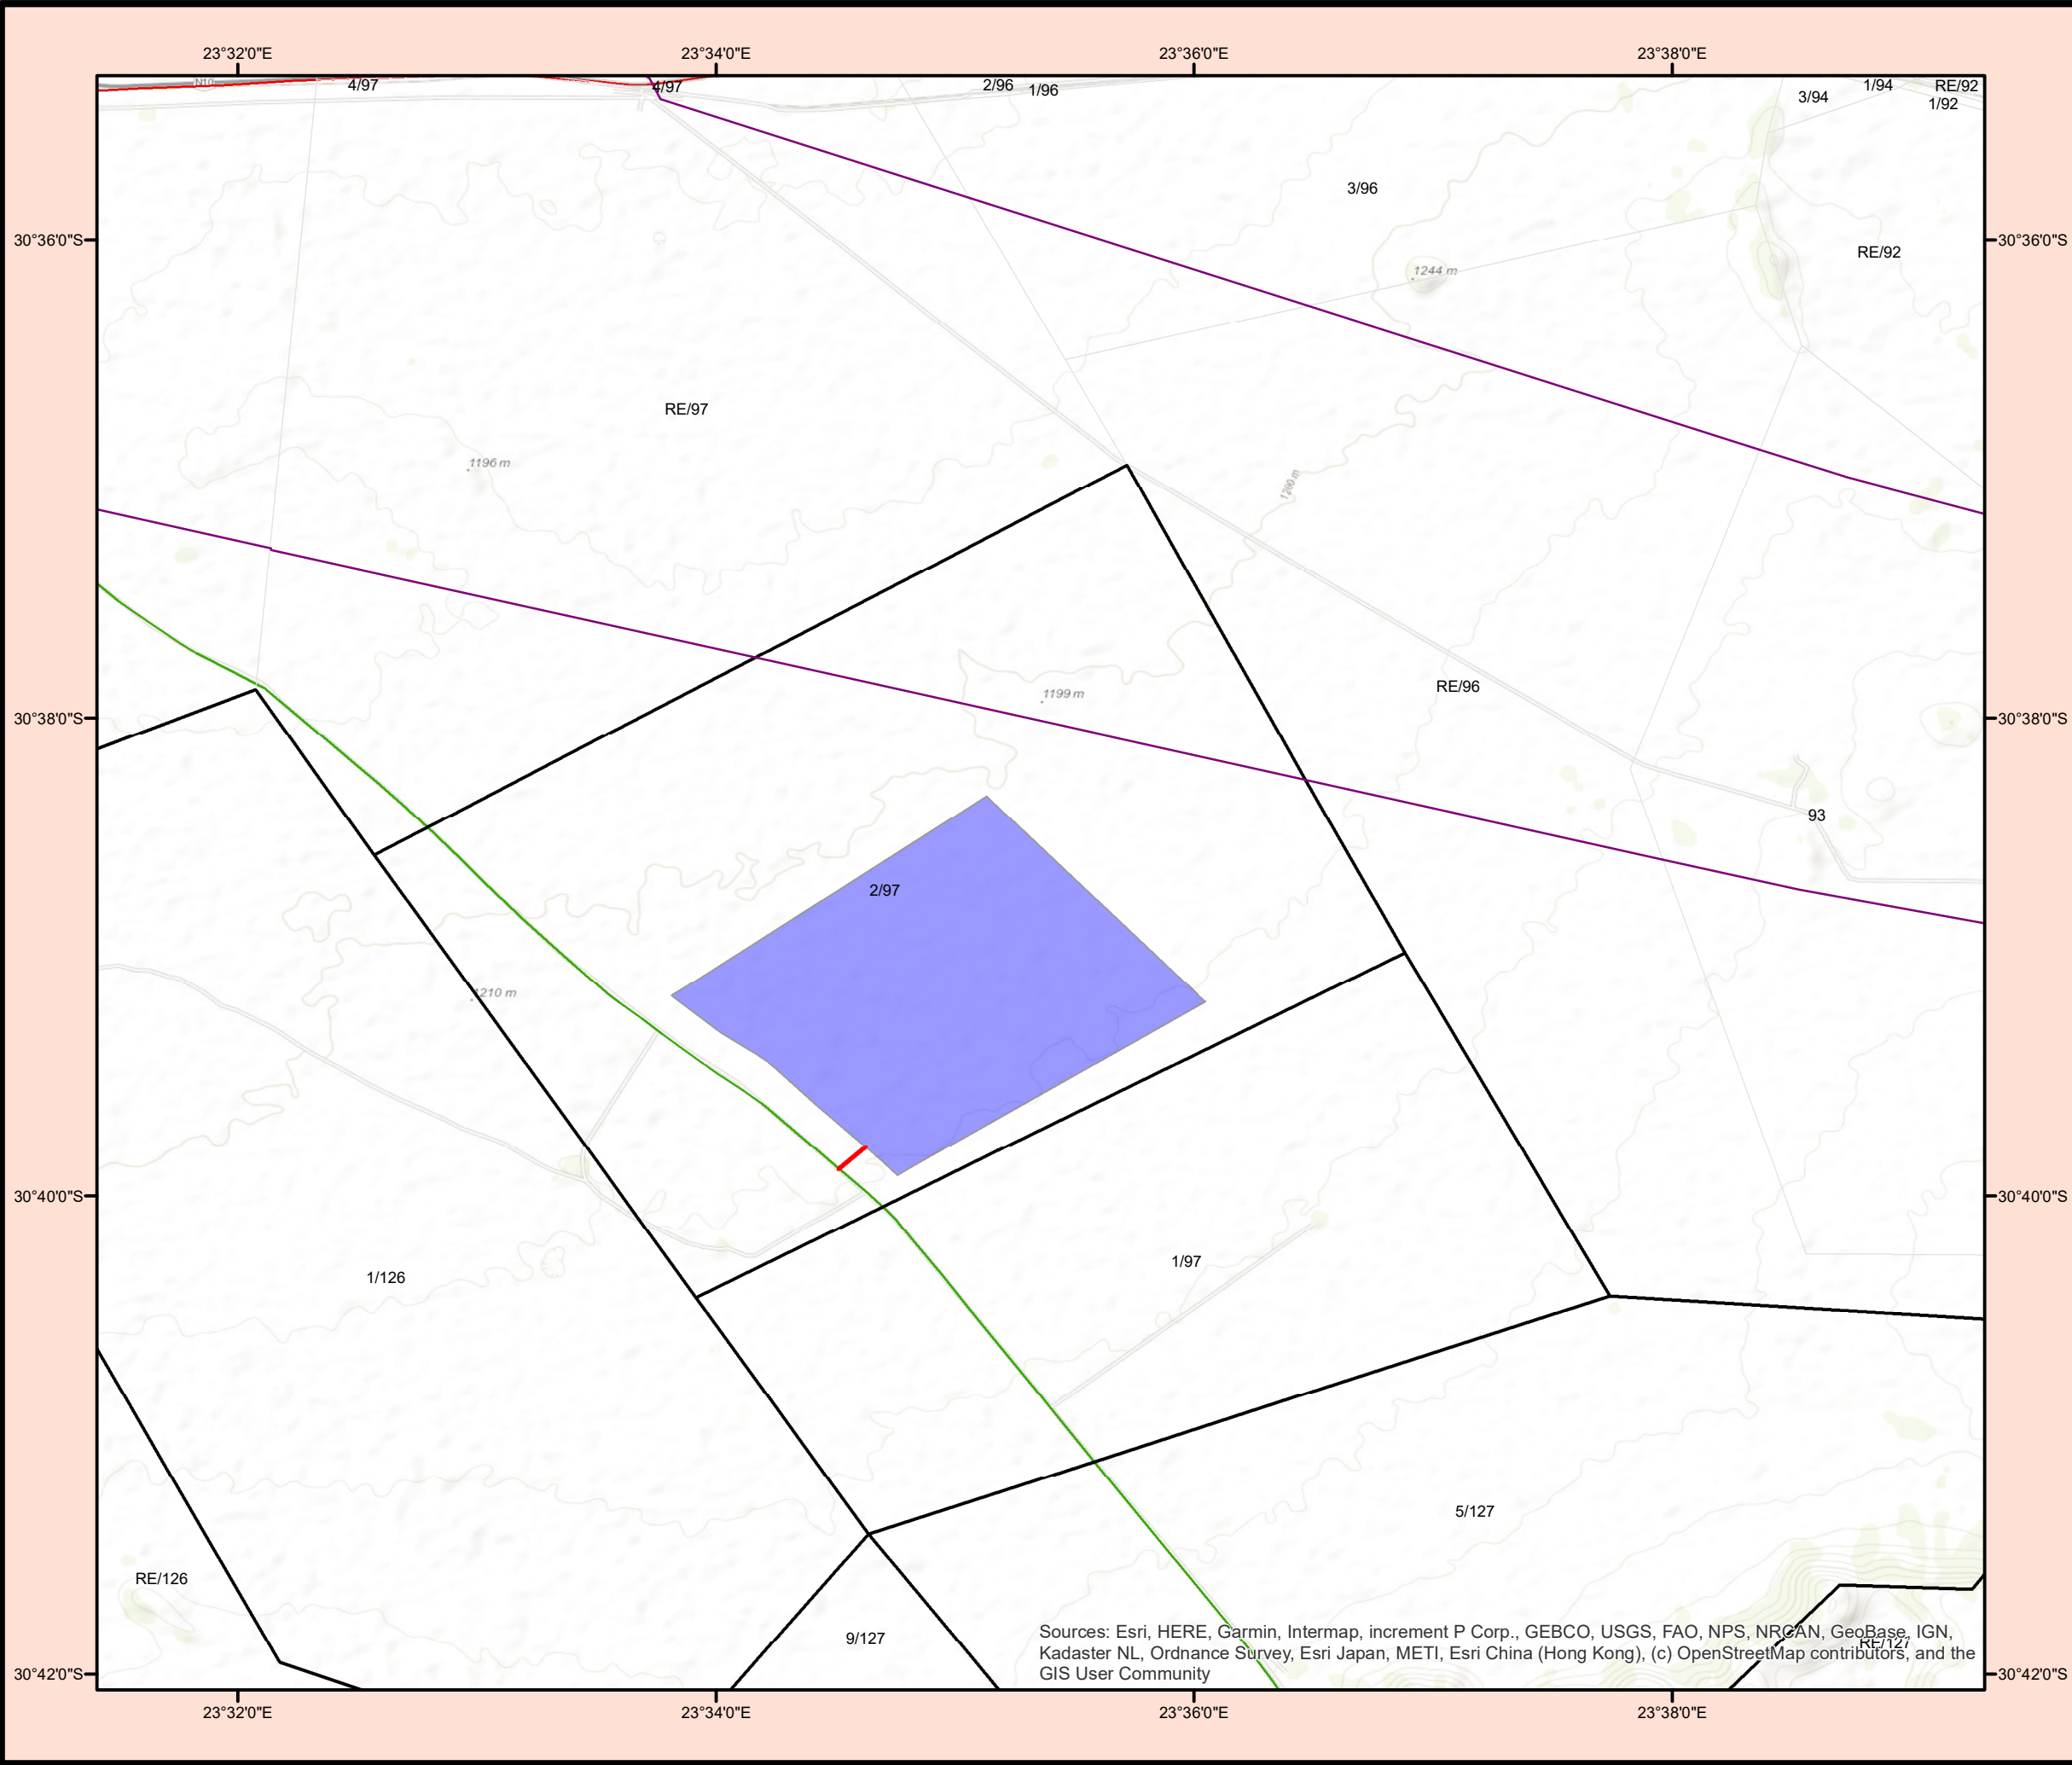



**EMTHANJENI LOCAL
MUNICIPALITY
NORTHERN CAPE**

**BRITSTOWN PV CLUSTER
-
SOYUZ 3 PV
SOLAR PARK**

CADASTRAL MAP

Legend

- Electrical servitude line
- SOYUZ 3 proposed access road
- SOYUS 3 proposed development area
- Britstown PV Cluster
- Central Places
- National Route
- Arterial Route
- Secondary Road

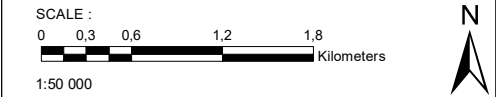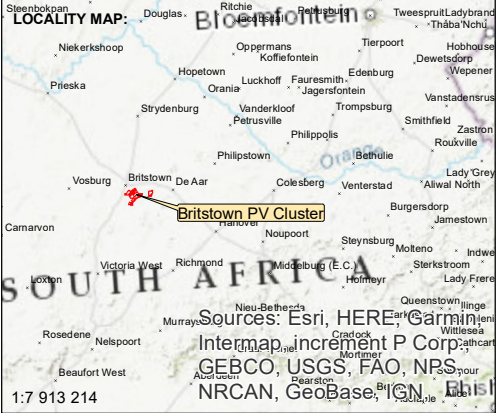

DATE: MARCH 2023

MAP REFERENCE/ VERSION NUMBER:

COORDINATE SYSTEM : Municipal WGS84 (Lo31)

PREPARED BY:

Warren Petterson Planning
1 Bridgeway, Business Centre
Century City, Cape Town
Matrix Building, 3rd Floor, Office 3H
7411

WPP
TOWN AND REGIONAL PLANNING CONSULTANTS

PO Box 152
Century City
7446

Tel : + 27 (0) 21 552 5255
Fax : + 27 (0) 86 537 9187
E-mail: andries@wpplanning.co.za

Site Identification and Selection, Site Assessment, Layout and Local Services, Technical Site Services, Site Design and Plans, Local Authority Permitting and Approvals