


| LEGEND |                        |
|--------|------------------------|
| SYMBOL | DESCRIPTION            |
| ▲      | BENCH MARK             |
| ⊕      | FIRE HYDRANT           |
| ⊙      | SEWER MANHOLE          |
| ⊠      | MANHOLE (UNIDENTIFIED) |
| ■      | STORMWATER MANHOLE     |
| ■      | GRID INLET             |
| ⊕      | WATER VALVE            |
| ⊕      | POWERLINE POLE         |
| ⊕      | LAMP POST              |
| ⊕      | WATER TAP              |
| ⊕      | CABLE MANHOLE          |
| ⊕      | TELEPHONE POLE         |
| ⊕      | TREE                   |
| ⊕      | PALM TREE              |
| ⊕      | ELECTRIC BOX           |
| —      | FENCE                  |
| —      | CADASTRAL BOUNDARY     |
| —      | POWERLINE              |
| —      | TELEPHONE LINE         |
| □      | BUILDINGS              |
| ▨      | PAVING                 |

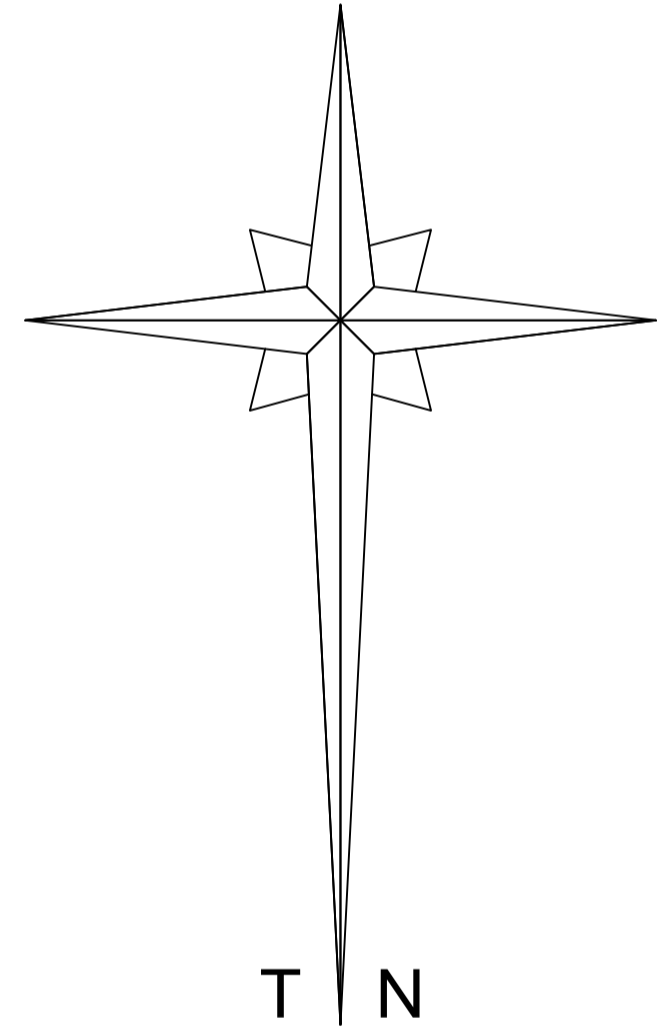

**BENCHMARKS SYSTEM:WG 31**

| PT     | Y        | X           | Z      | DESCRIPTION          |
|--------|----------|-------------|--------|----------------------|
| BM1    | -365.467 | 3303135.908 | 61.477 | 12mm Iron Peg in Tar |
| BM2    | -373.032 | 3302972.306 | 73.945 | 12mm Iron Peg in Tar |
| 439 N1 | -313.050 | 3303083.370 | 77.300 | Town Survey Mark     |

**SURVEYED BY:-**

**TENMWA GEOSURVEY**  
 1 More Street  
 The Rocks  
 Sydney NSW 2000  
 Tel: 02 993 2096  
 Fax: 02 993 2098  
 www.tenmwa.com.au  
 CADASTRAL & ENGINEERING SURVEY CONSULTANTS

|                           |                      |
|---------------------------|----------------------|
| SCALE 1: 500              | CONTOUR = 0,25m      |
| SURVEYED BY:- T. MANYUMWA | DATE:- DECEMBER 2022 |
| DRAWN BY:- T. MANYUMWA    | DATE:- DECEMBER 2022 |
| CHECKED BY:- T. MANYUMWA  | DATE:- DECEMBER 2022 |

**230 CURRIE ROAD**  
 TOPOGRAPHICAL / DETAIL SURVEYS

|                    |                  |
|--------------------|------------------|
| <b>DRAWING NO.</b> | <b>REVISIONS</b> |
| 0000/0 - 00/0      |                  |